


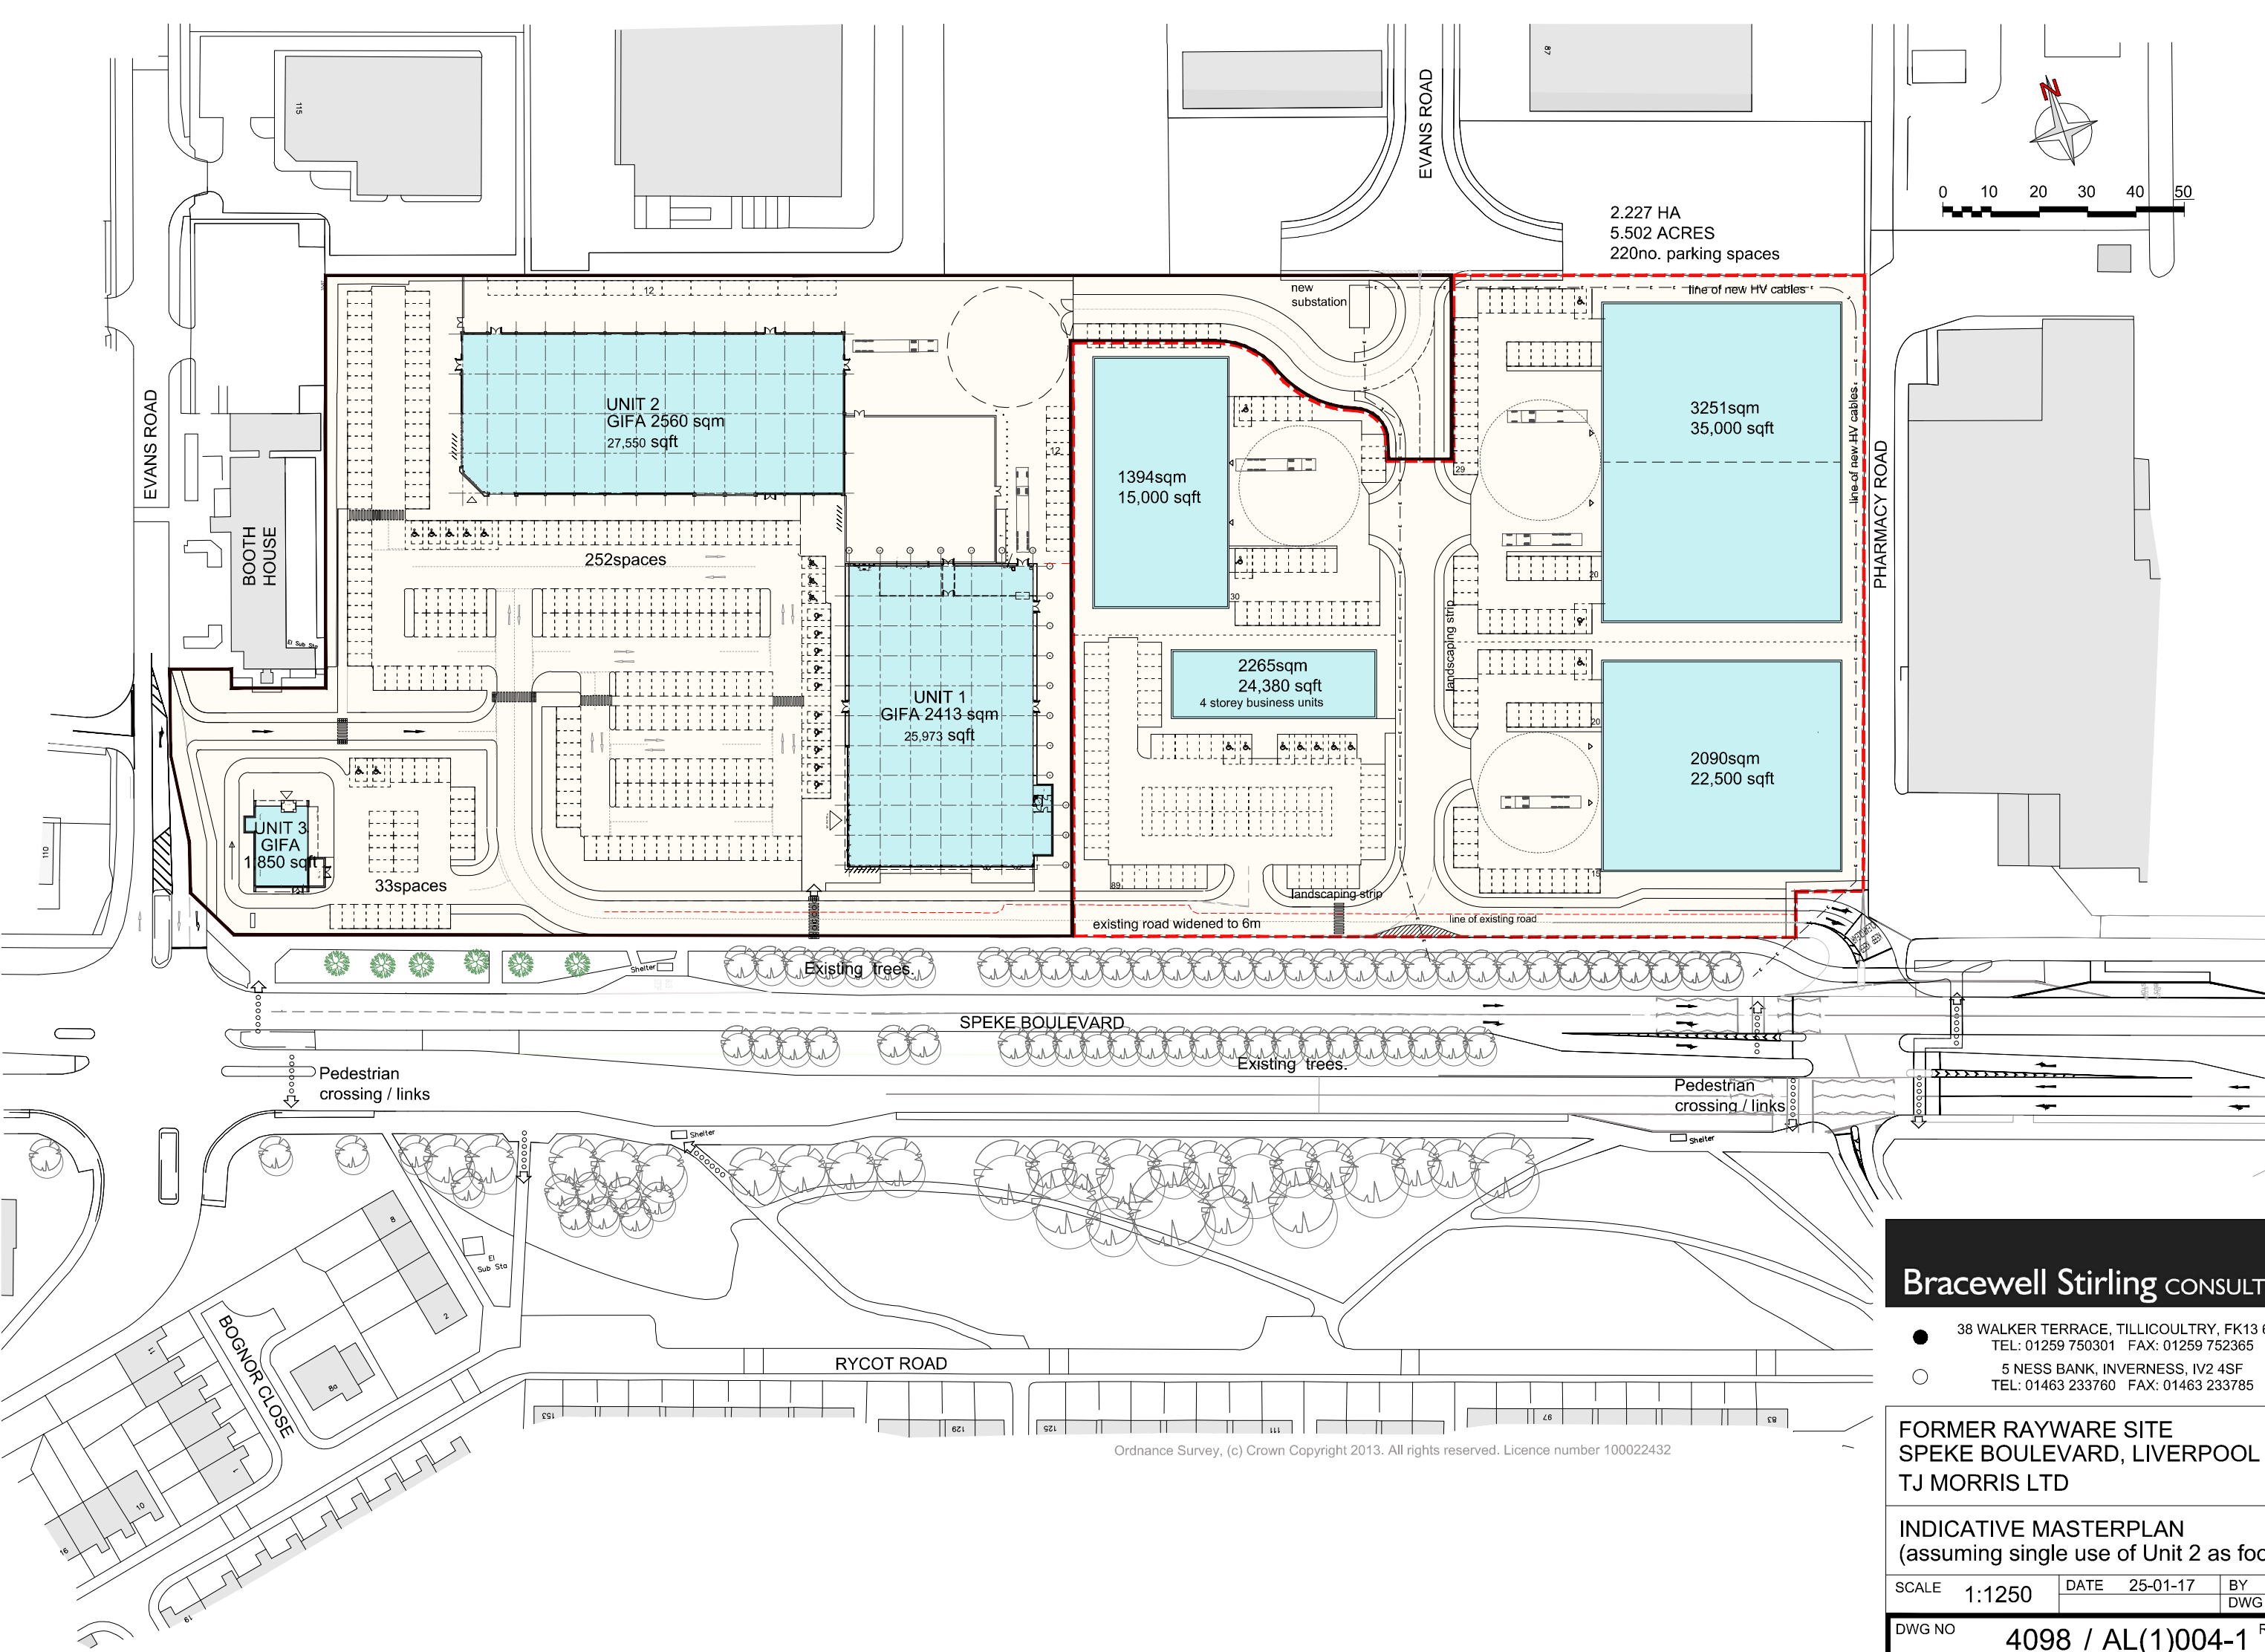

Bracewell Stirling CONSULTING

38 WALKER TERRACE, TILlicOLTRY, FK13 6EF
TEL: 01259 750301 FAX: 01259 752365
5 NESS BANK, INVERNESS, IV2 4SF
TEL: 01463 233760 FAX: 01463 233785

FORMER RAYWARE SITE
SPEKE BOULEVARD, LIVERPOOL
TJ MORRIS LTD

INDICATIVE MASTERPLAN
(assuming single use of Unit 2 as foodstore)

SCALE	1:1250	DATE	25-01-17	BY	
		DWG SIZE	A3		

DWG NO	4098 / AL(1)004-1	REV	-
--------	-------------------	-----	---