


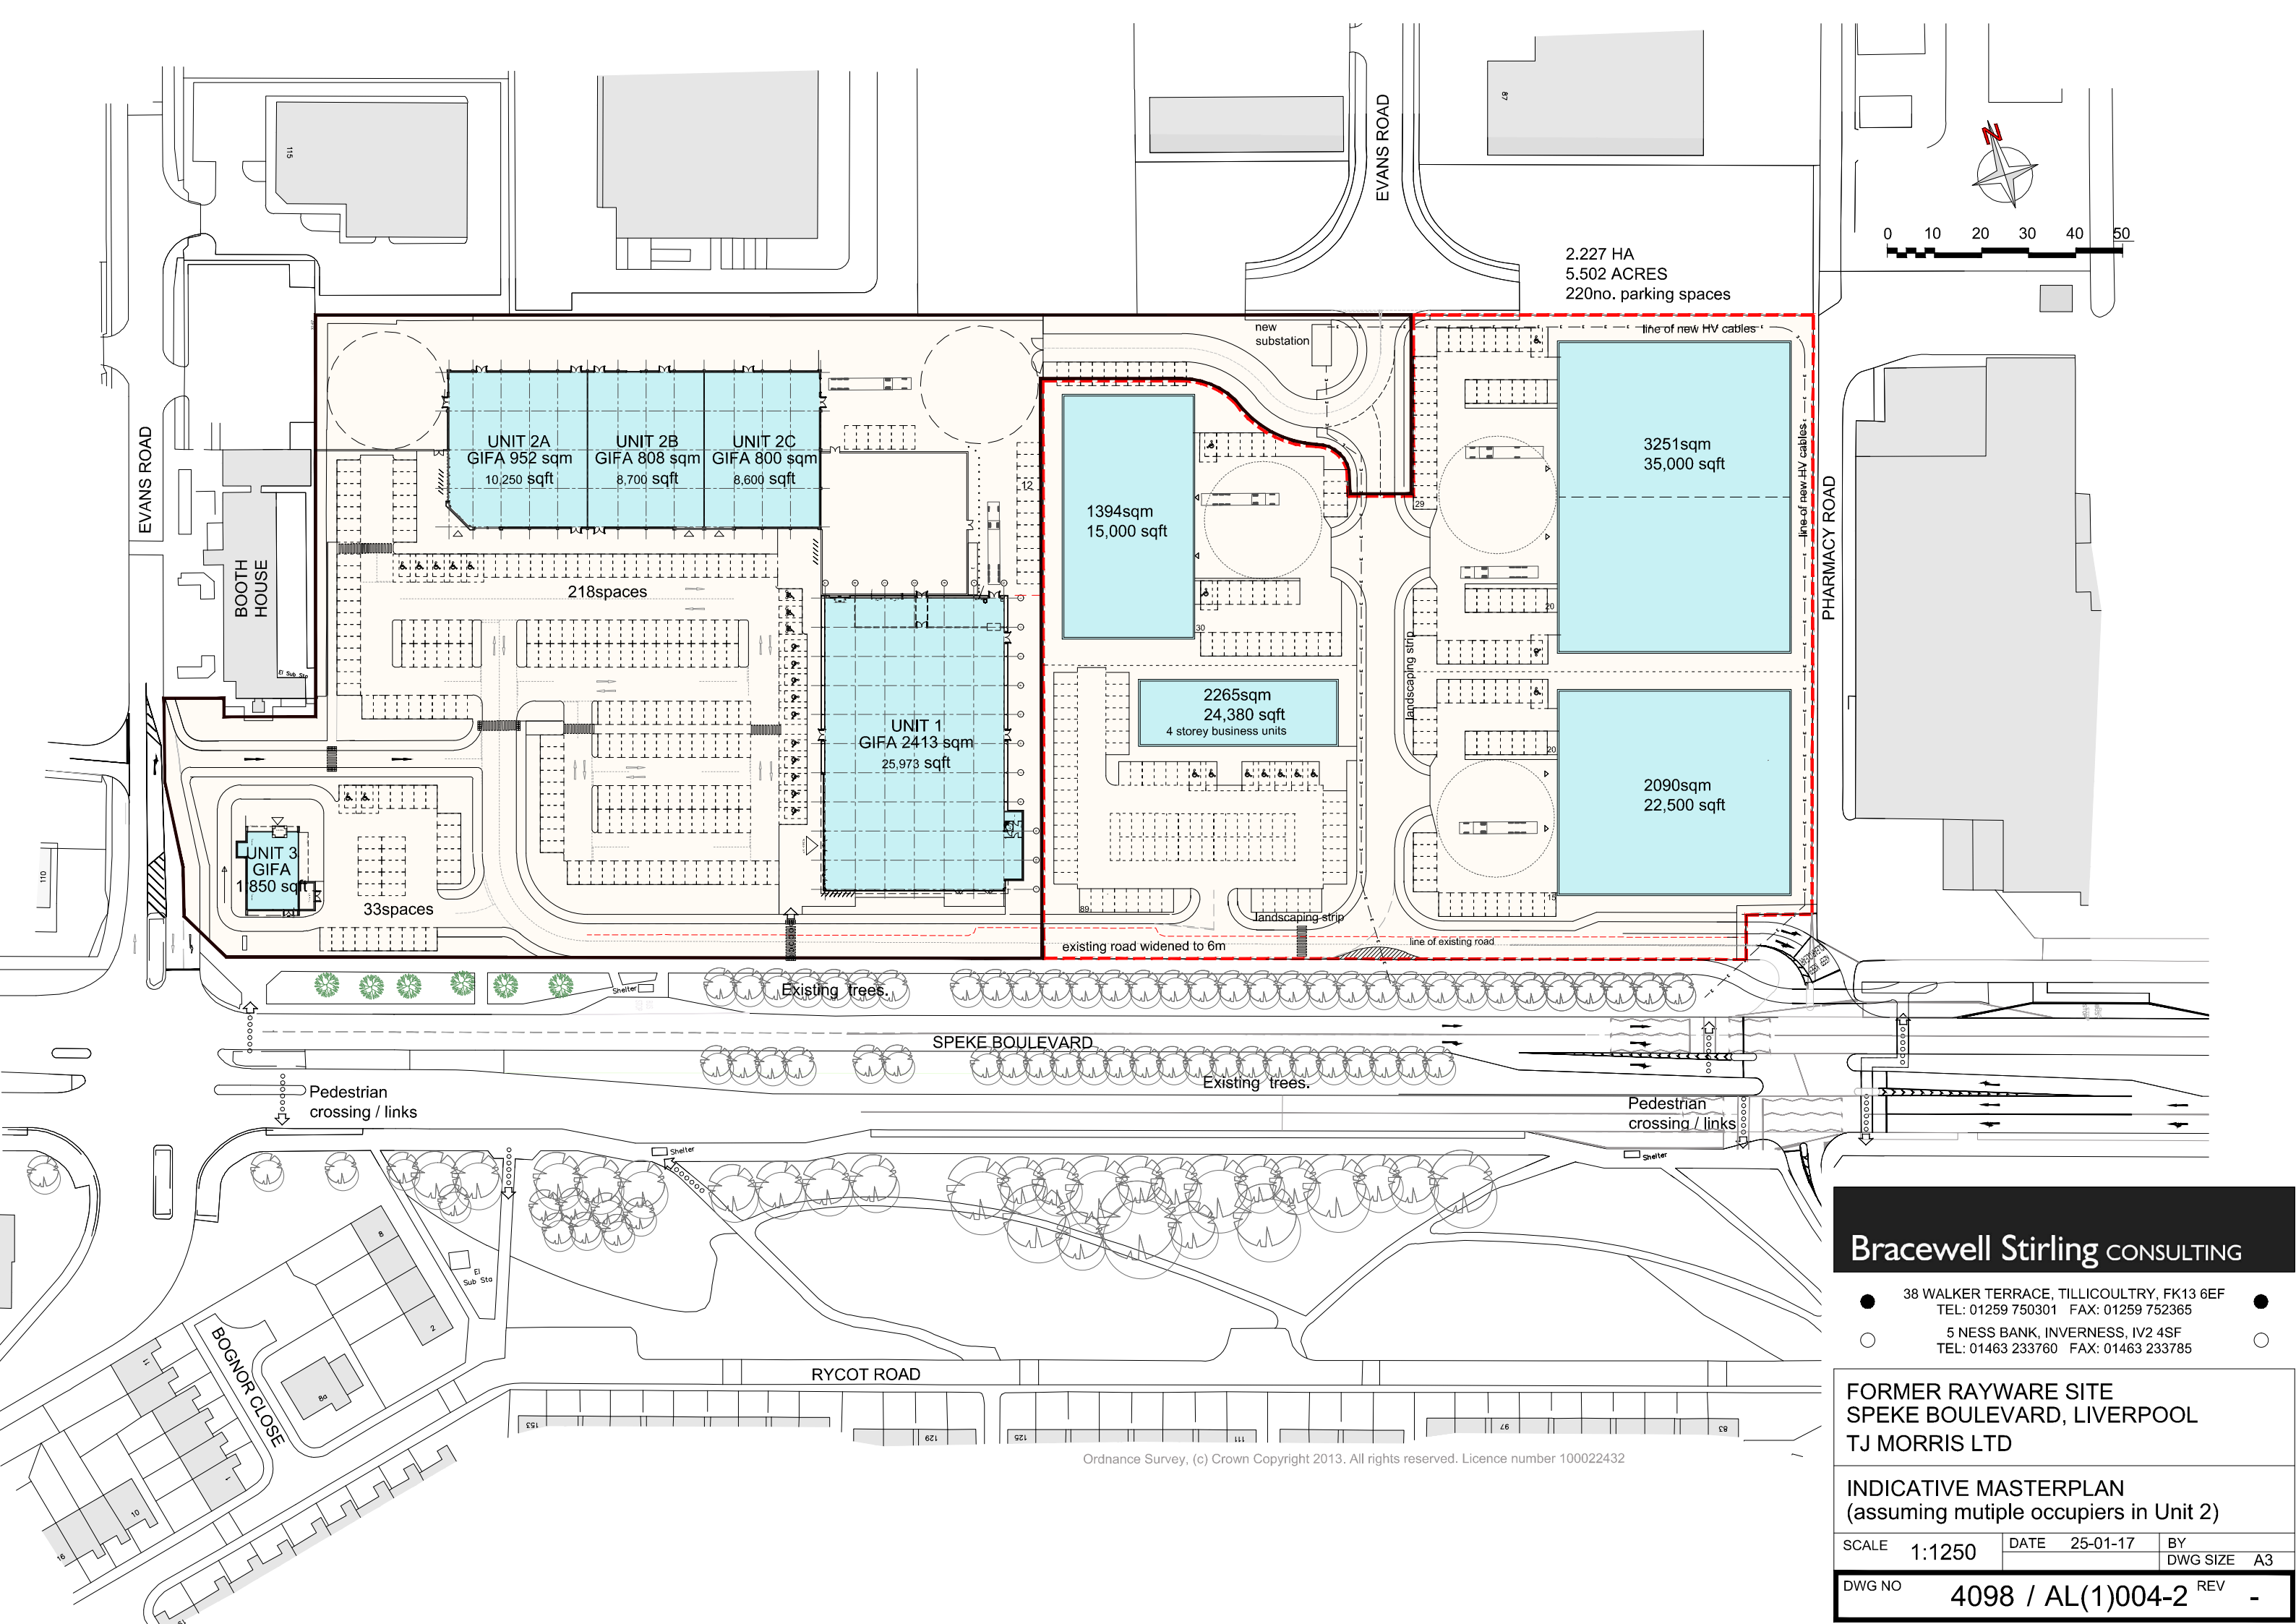

Bracewell Stirling CONSULTING

38 WALKER TERRACE, TILlicOUNTRY, FK13 6EF
TEL: 01259 750301 FAX: 01259 752365
5 NESS BANK, INVERNESS, IV2 4SF
TEL: 01463 233760 FAX: 01463 233785

FORMER RAYWARE SITE
SPEKE BOULEVARD, LIVERPOOL
TJ MORRIS LTD

INDICATIVE MASTERPLAN
(assuming mutple occupiers in Unit 2)

SCALE	1:1250	DATE	25-01-17	BY	
				DWG SIZE	A3

DWG NO 4098 / AL(1)004-2 REV -

Ordnance Survey, (c) Crown Copyright 2013. All rights reserved. Licence number 100022432