



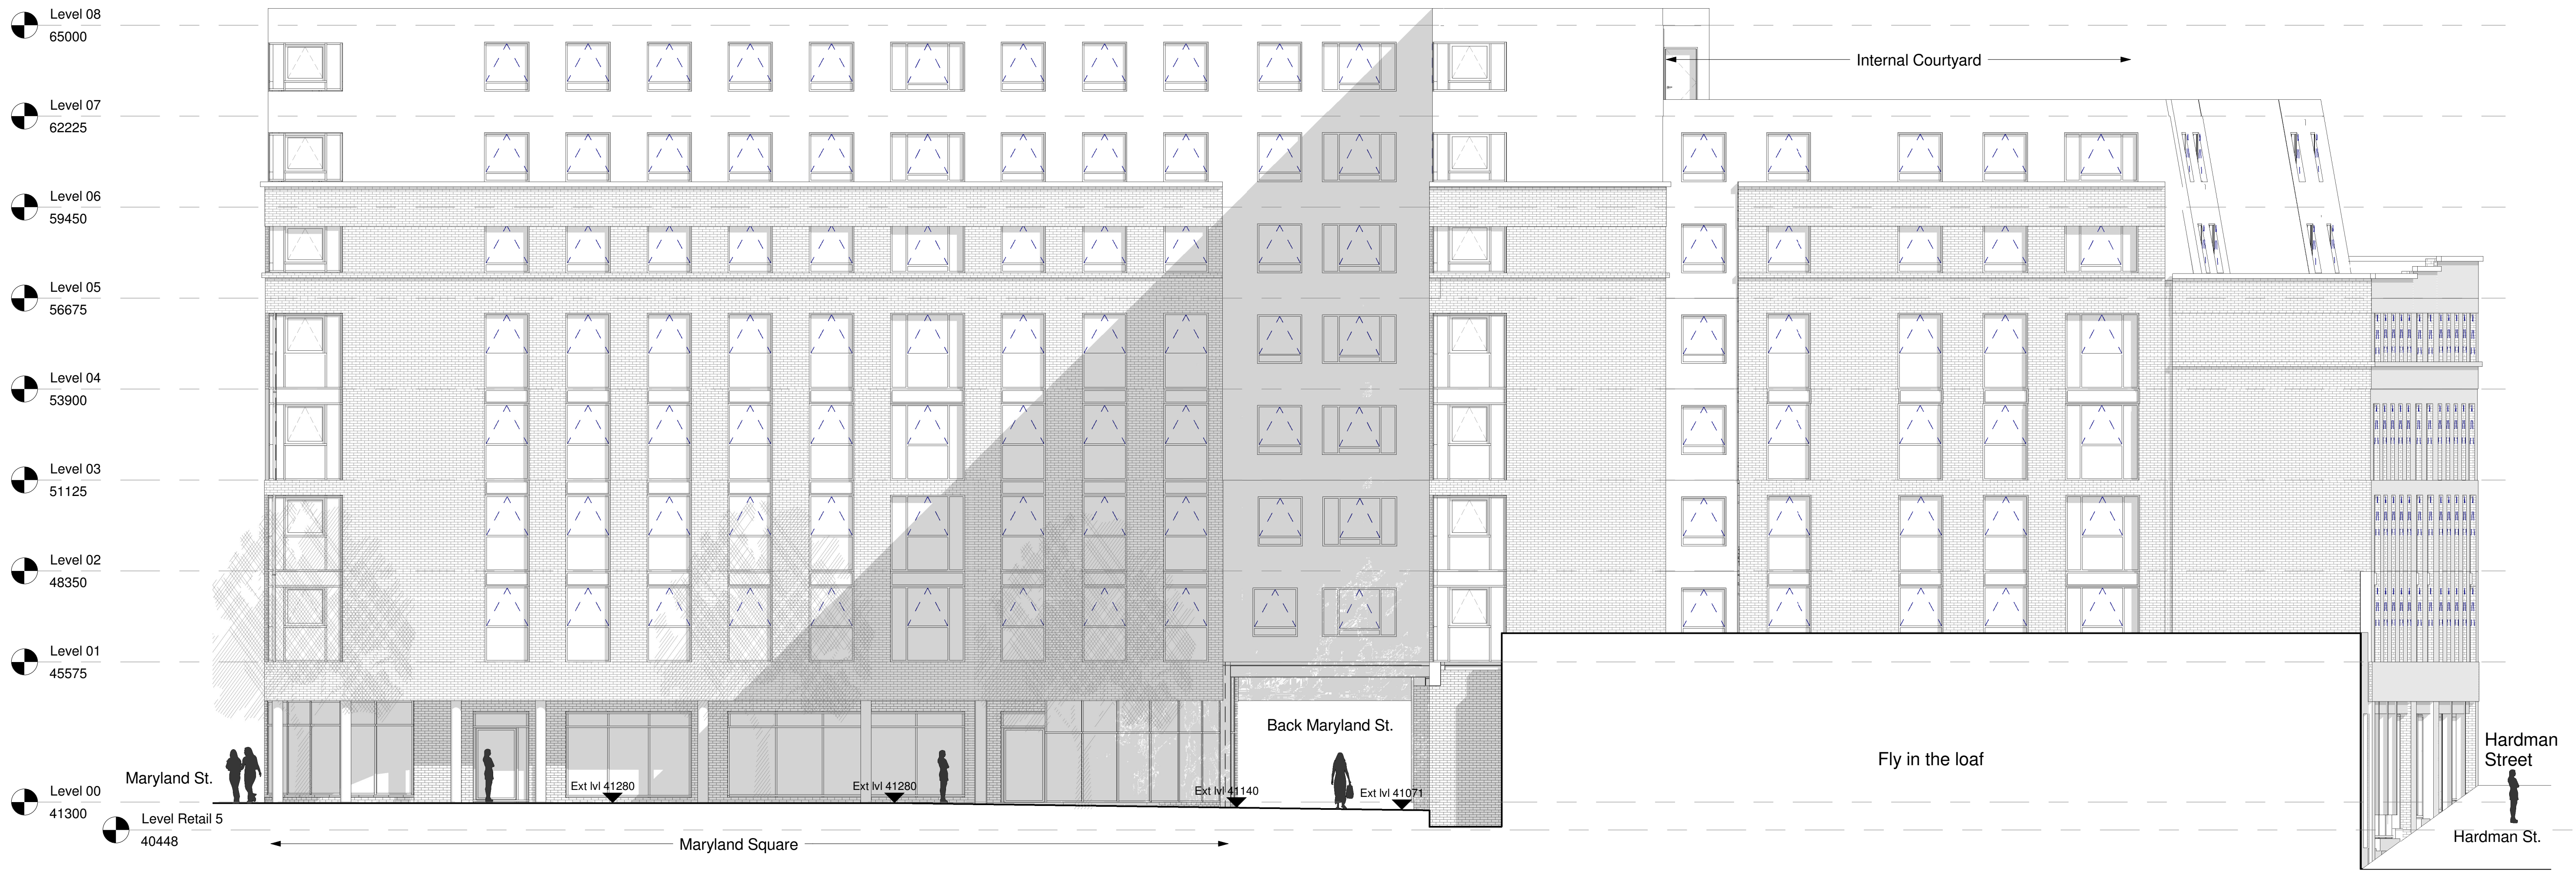

1 GA Elevation Baltimore Street
1 : 100

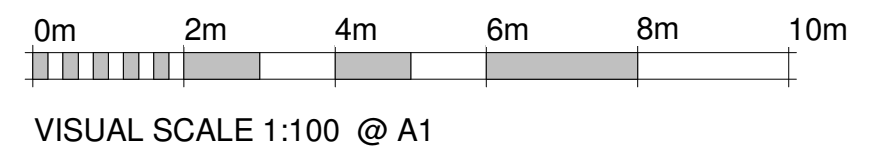

rev	date	description	dm	aud
02	17.08.17	Perpet height reduced and stopped, fenestration revised in response to planning comments	hnd	hnd
01	21.07.17	Renovation to all elevations revised in accordance with Planning request	hnd	hnd
Drawing status				
S2				
NOTES				
1. This drawing is copyright of L7 architects				
2. Do not scale from this drawing				
3. Use figured dimensions only				
4. All proprietary materials to be installed in line with manufacturer recommendations				
Client		Carpenter Investments		Scale
Job title		Hardman House		1 : 100 @A1
Drawing title		Elevation GA Baltimore Street		Drawn
				hnd
				26.07.17
				Issue
				P2

L7 architects

26 Myrtle Street
Liverpool
L7 7DP
0151 708 5159
office@l7architects.co.uk
www.l7architects.co.uk