
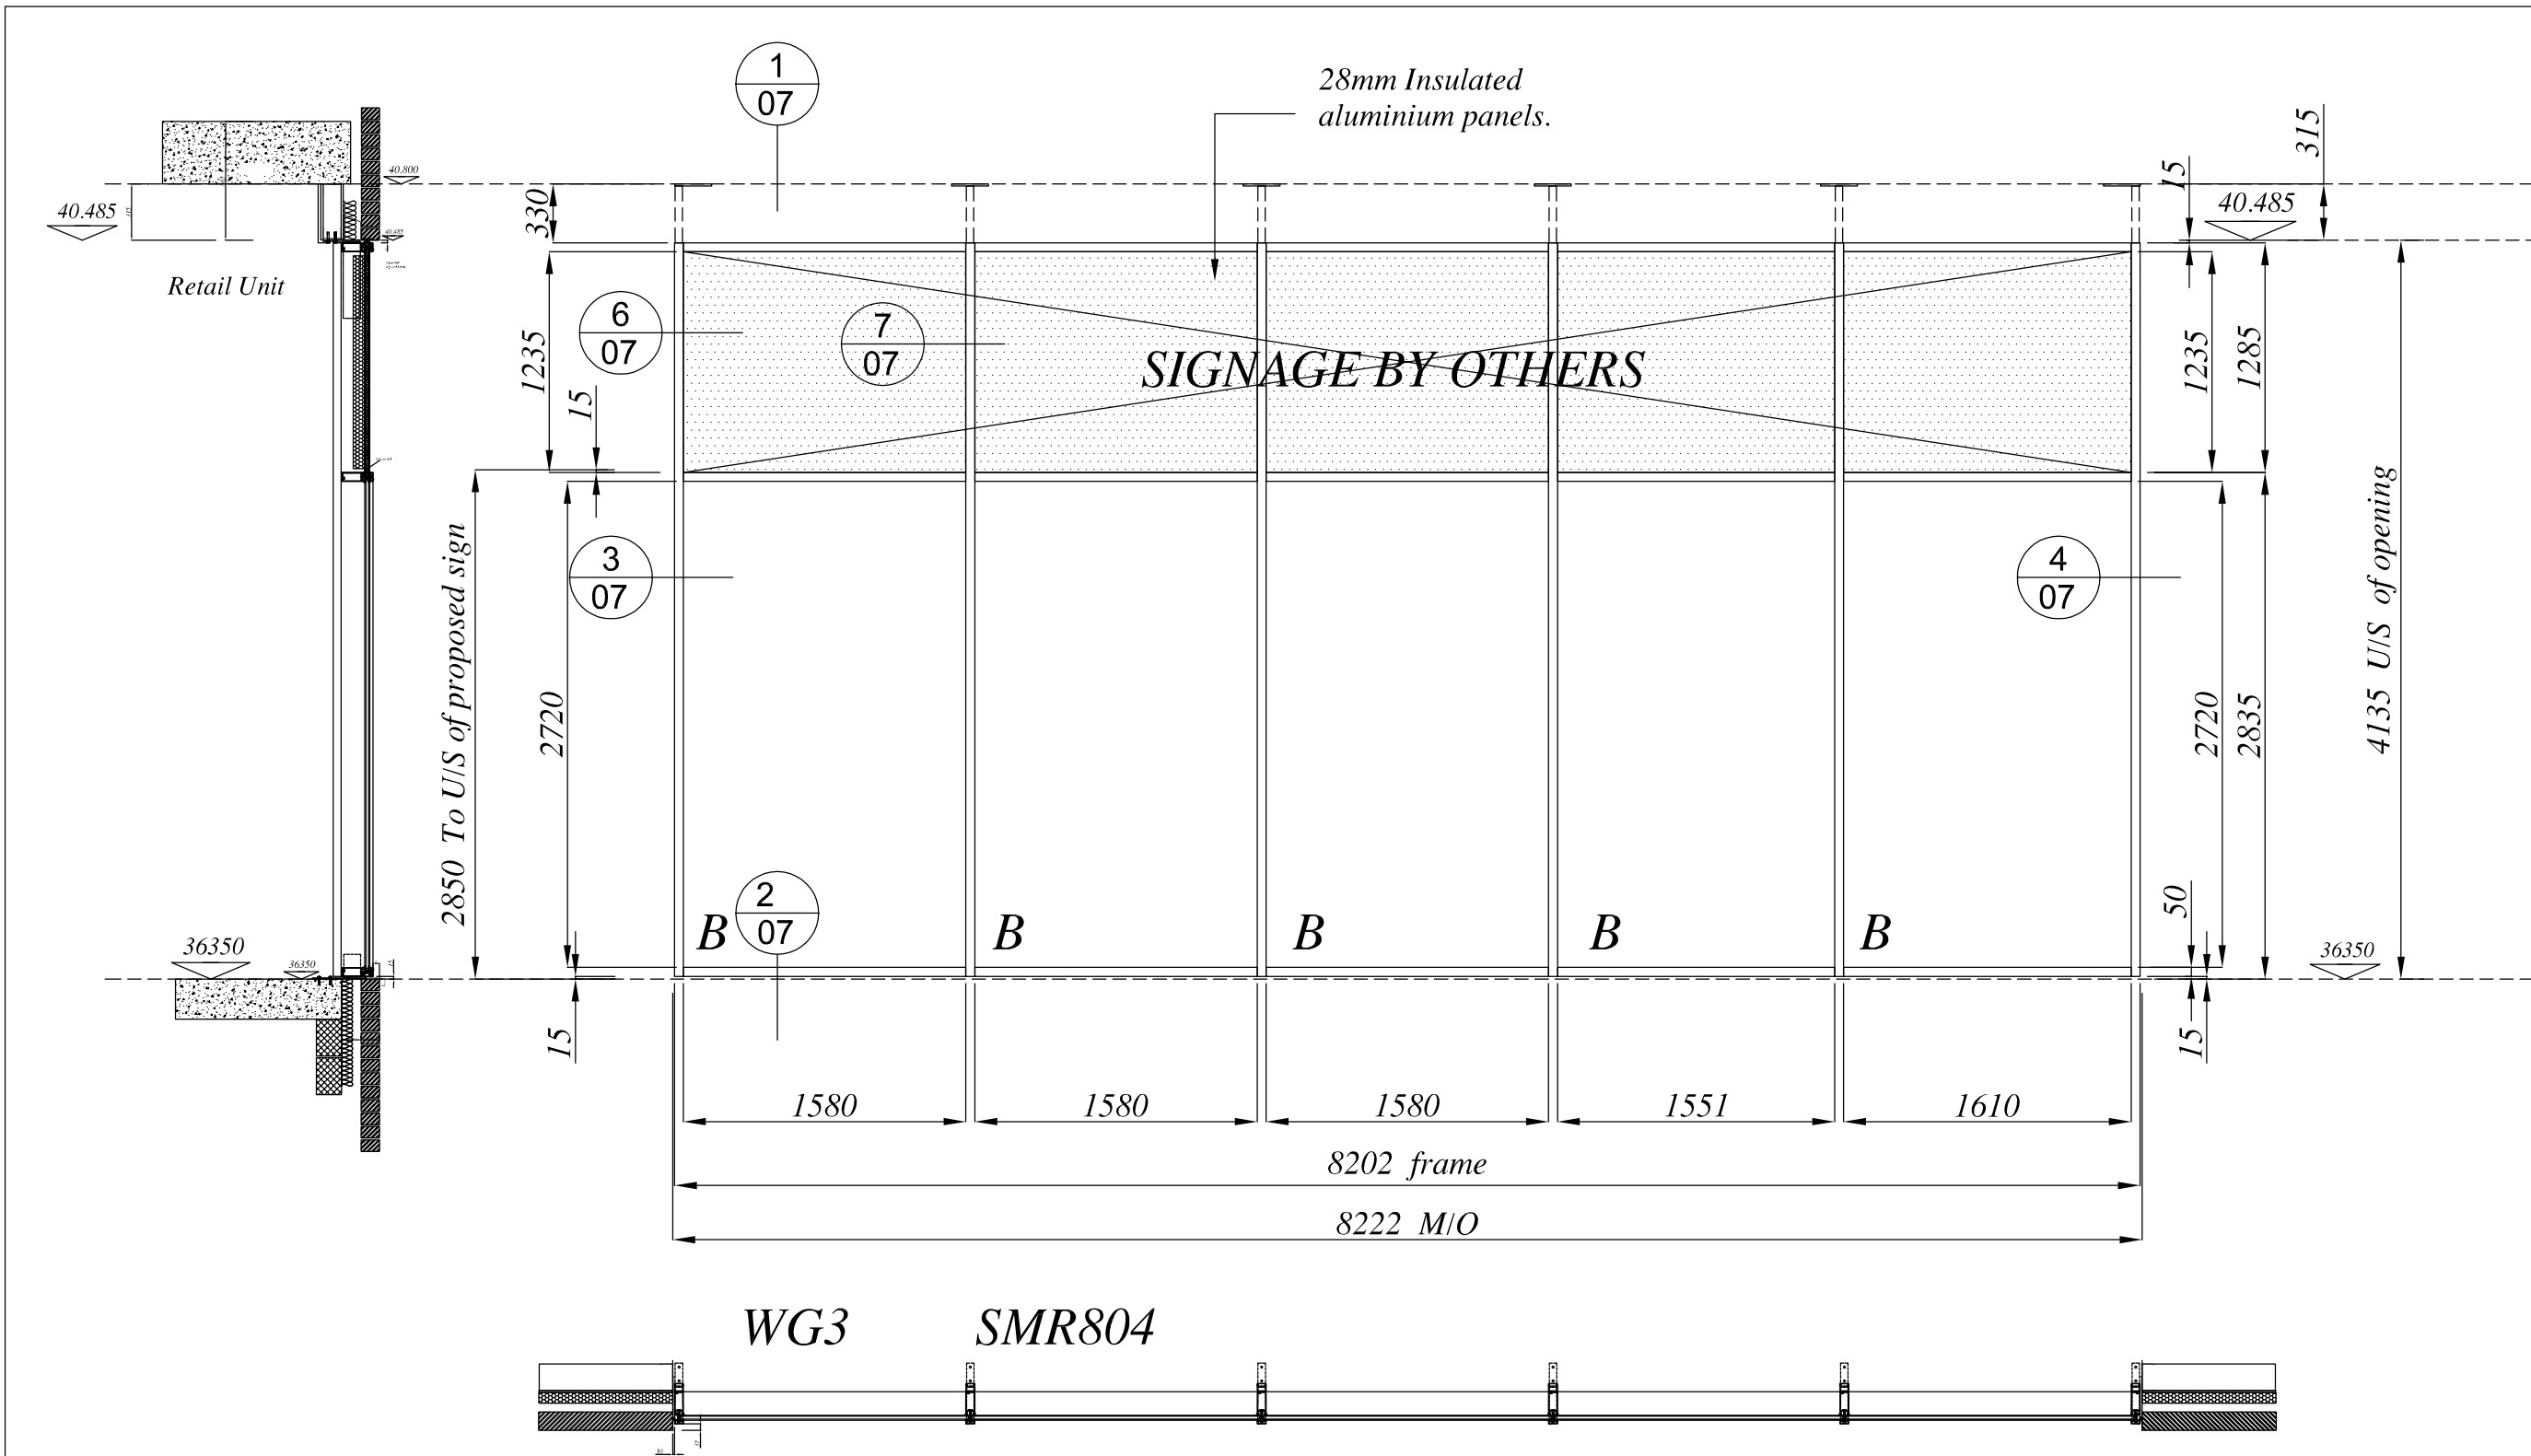
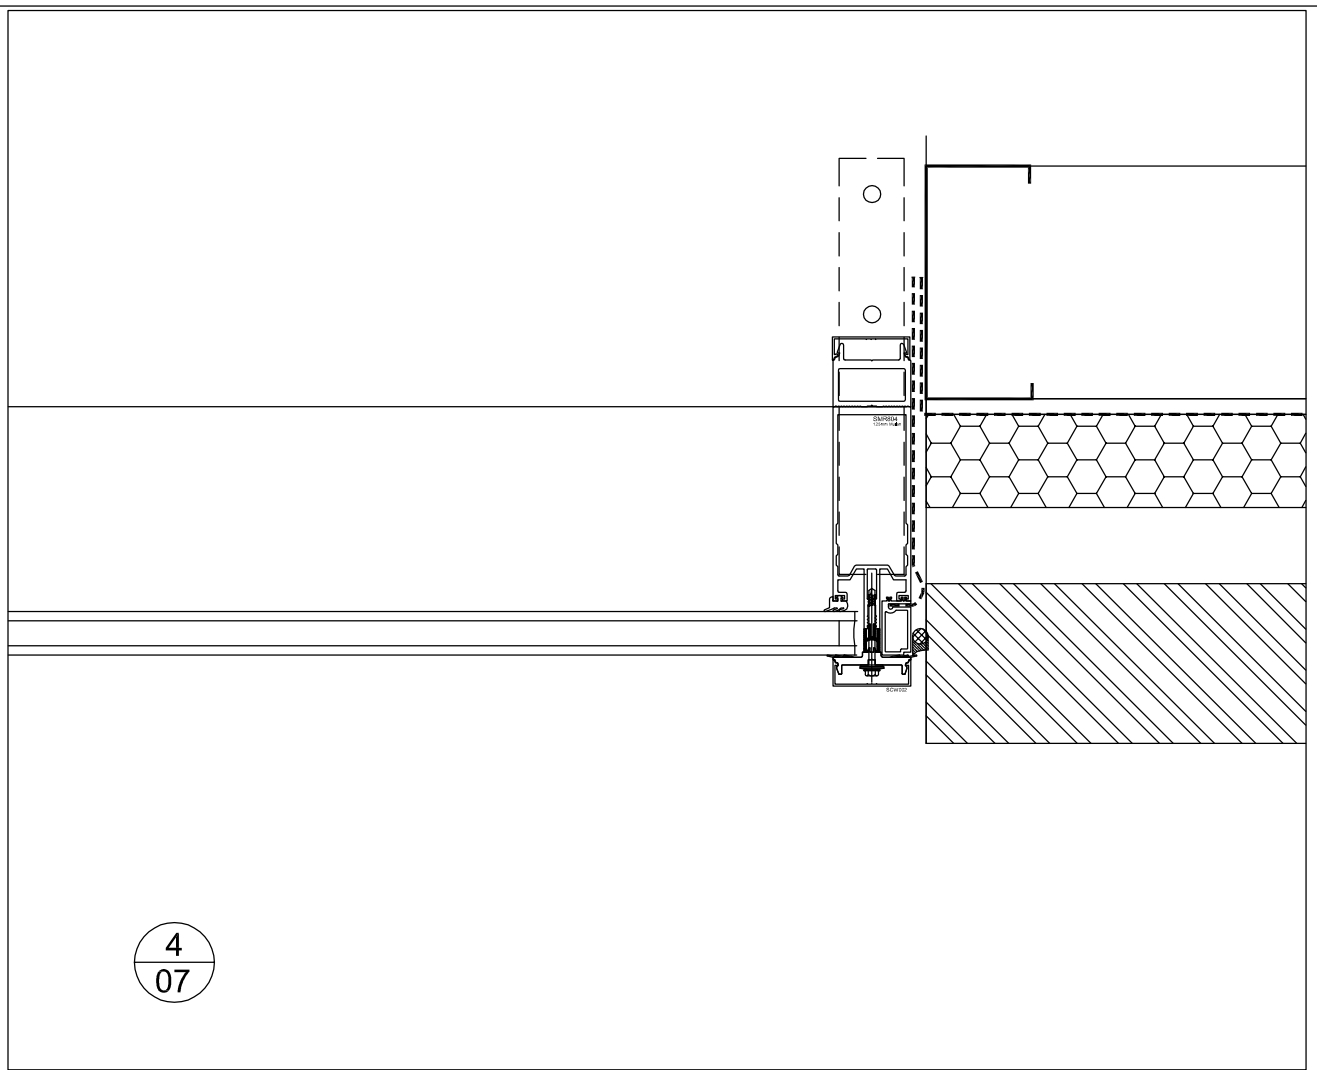
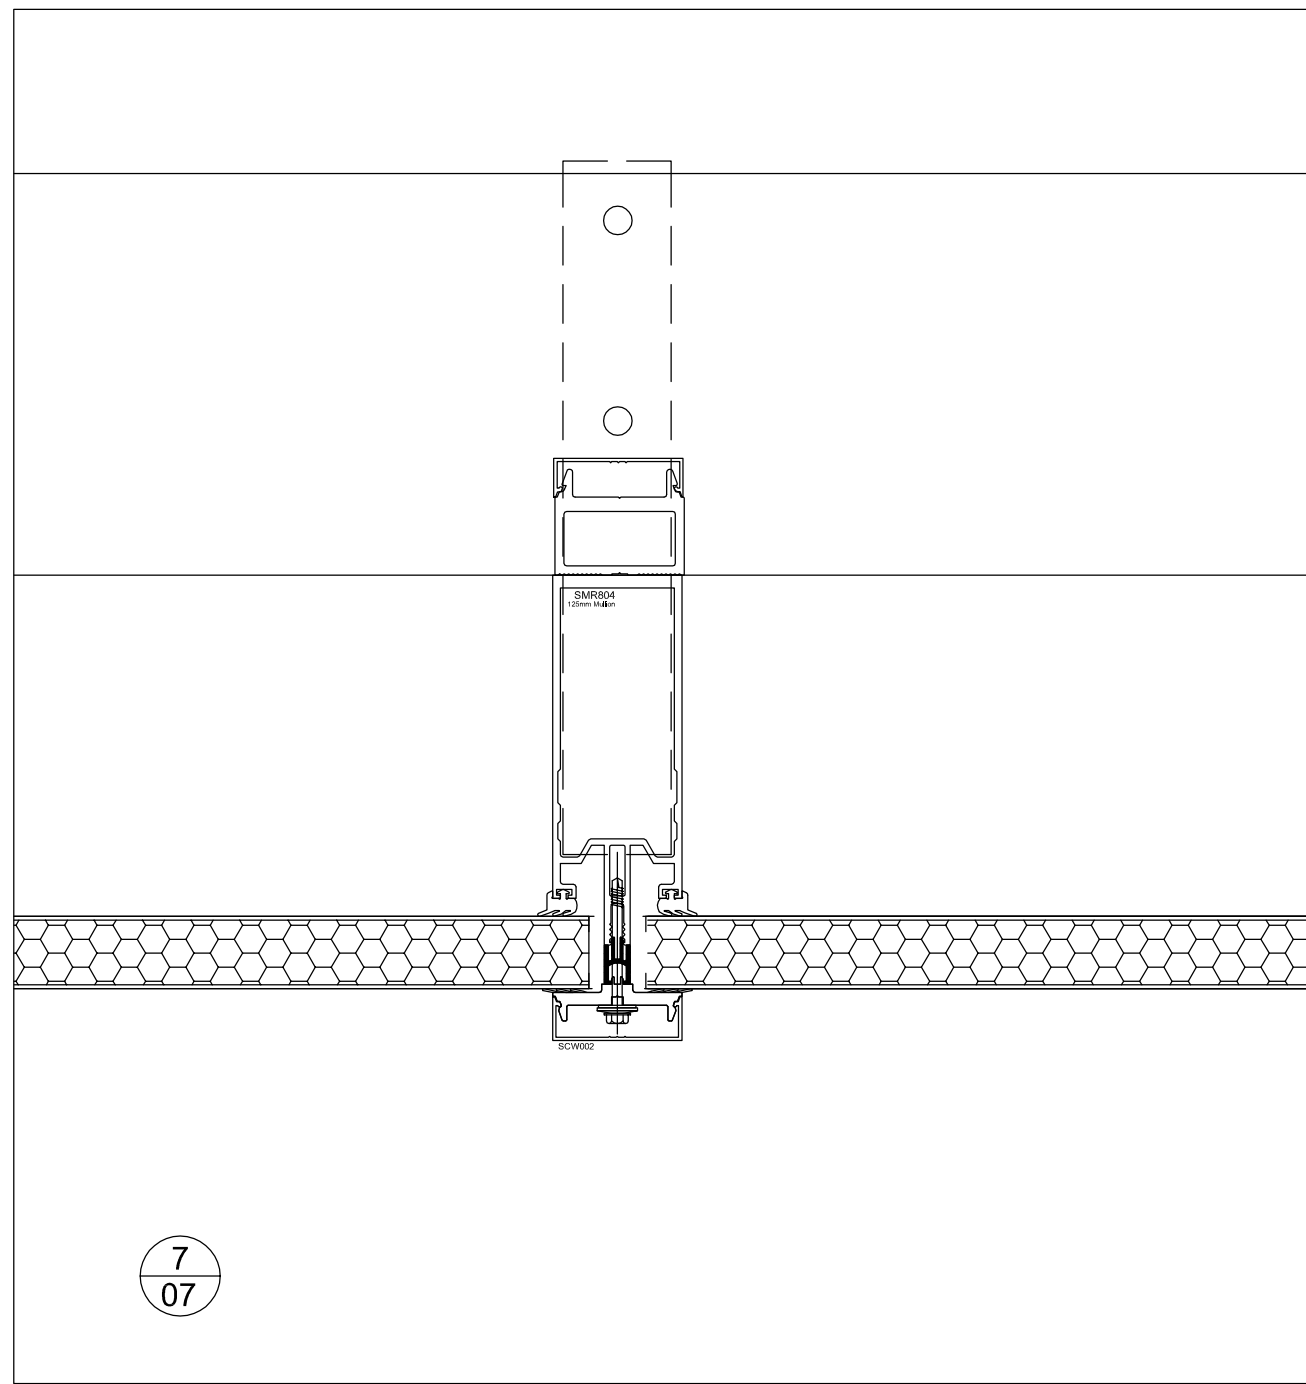
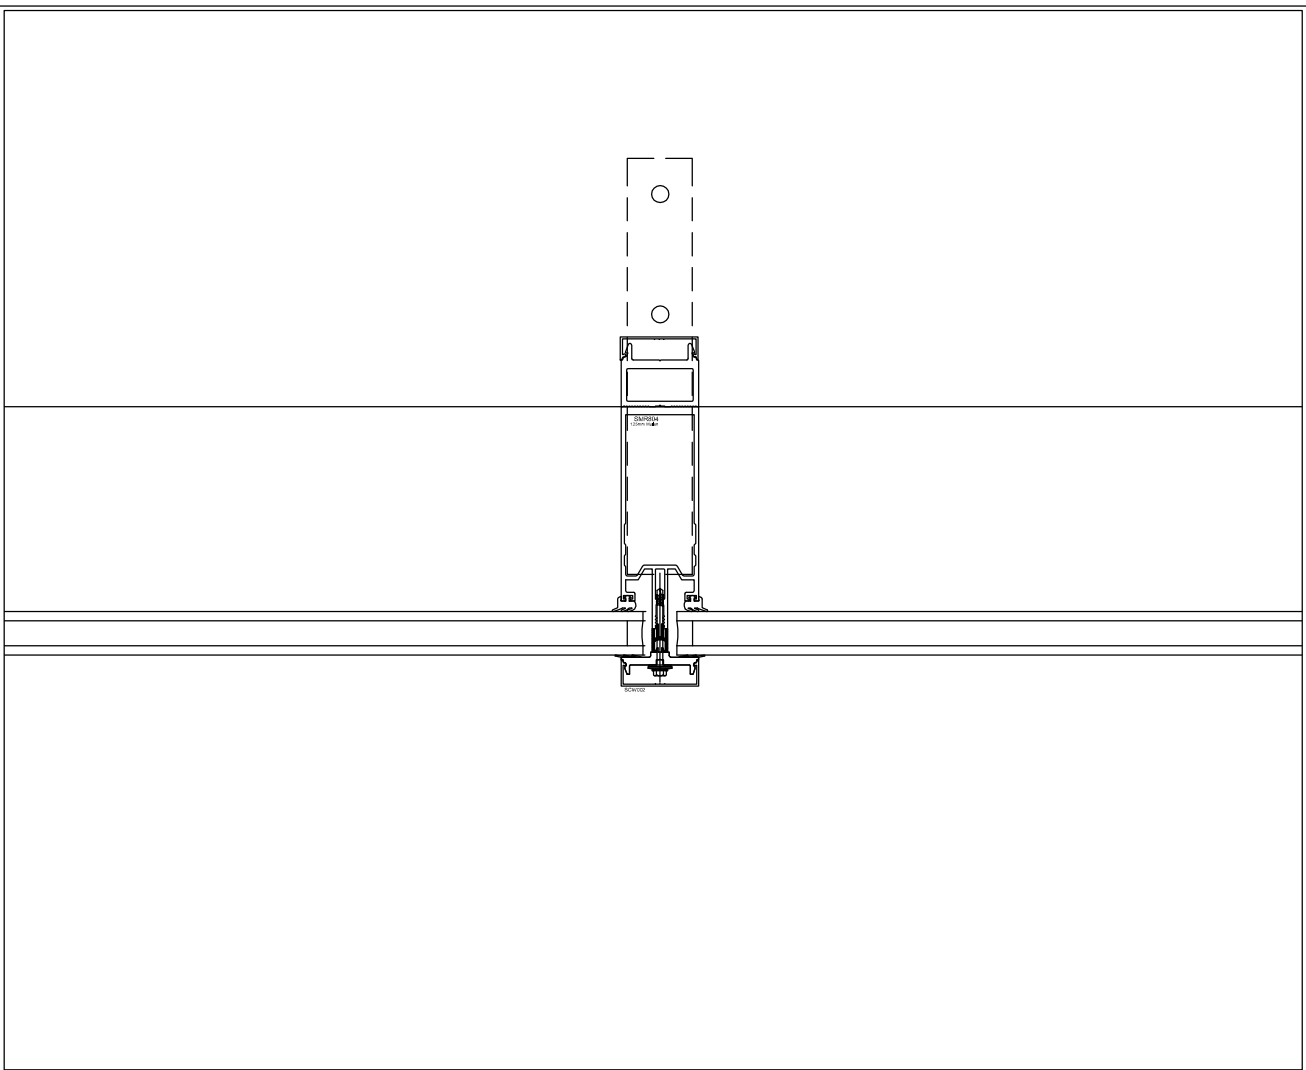
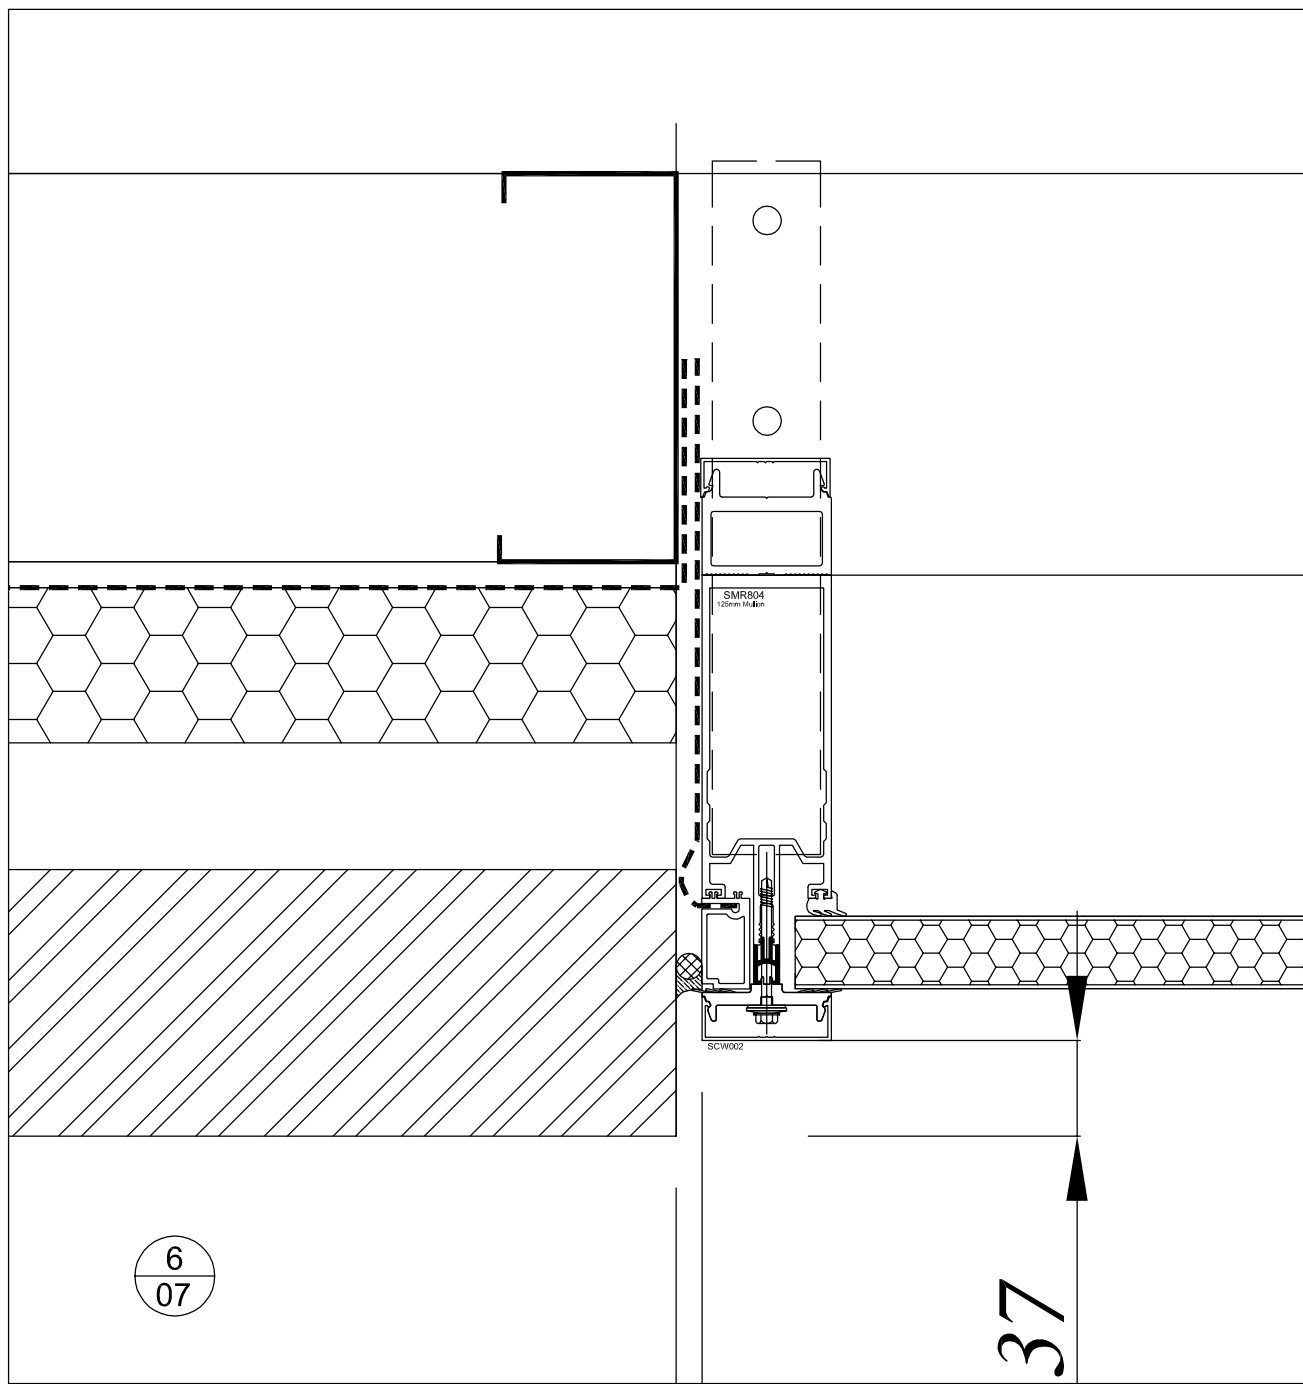
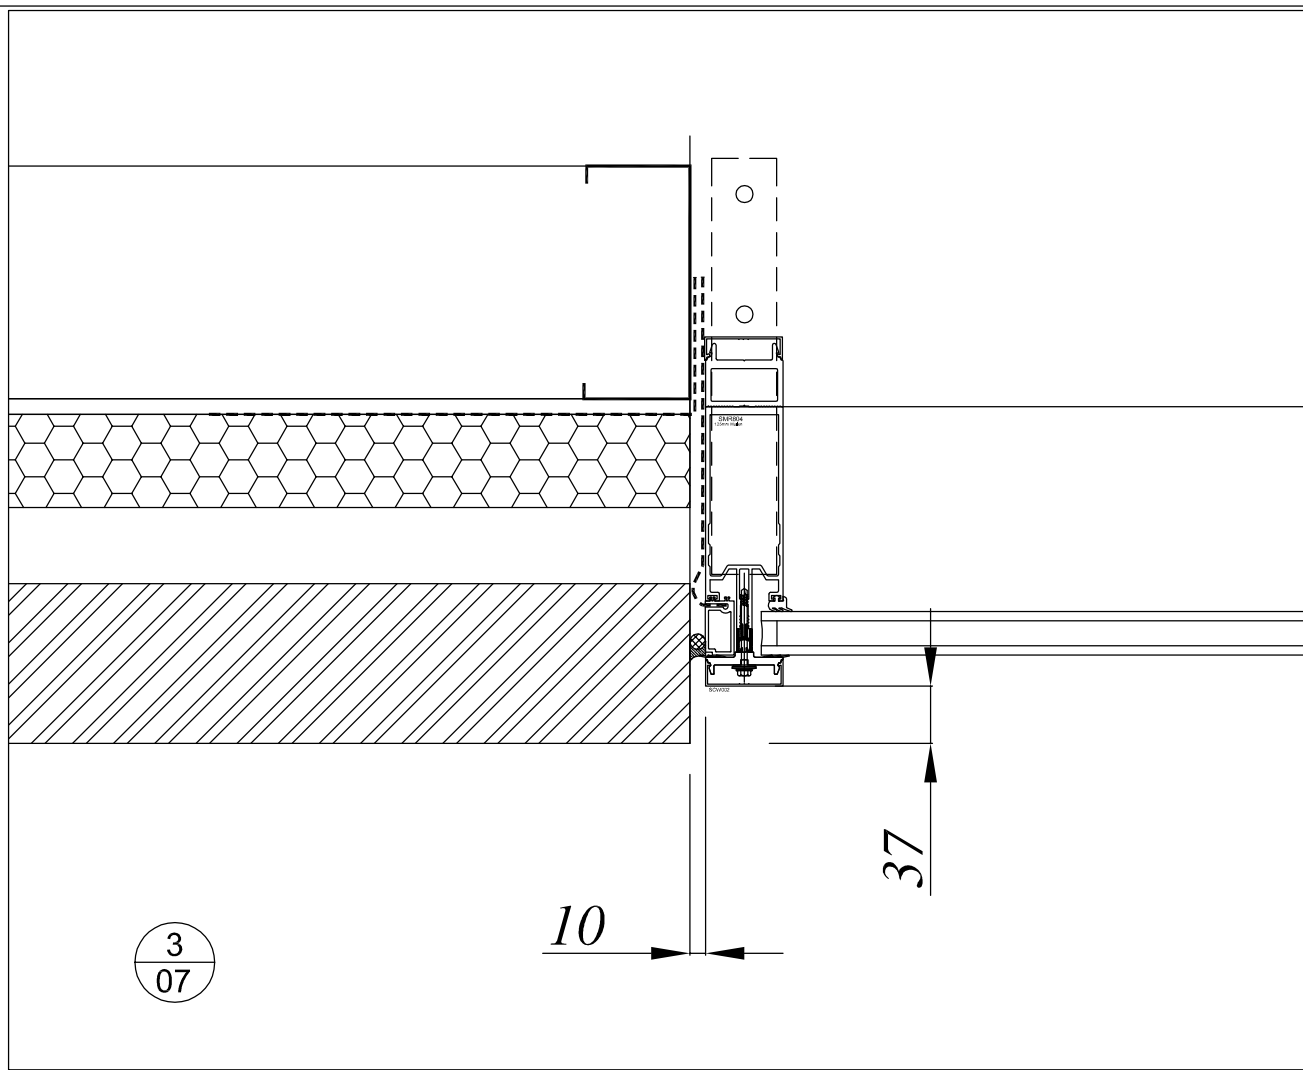
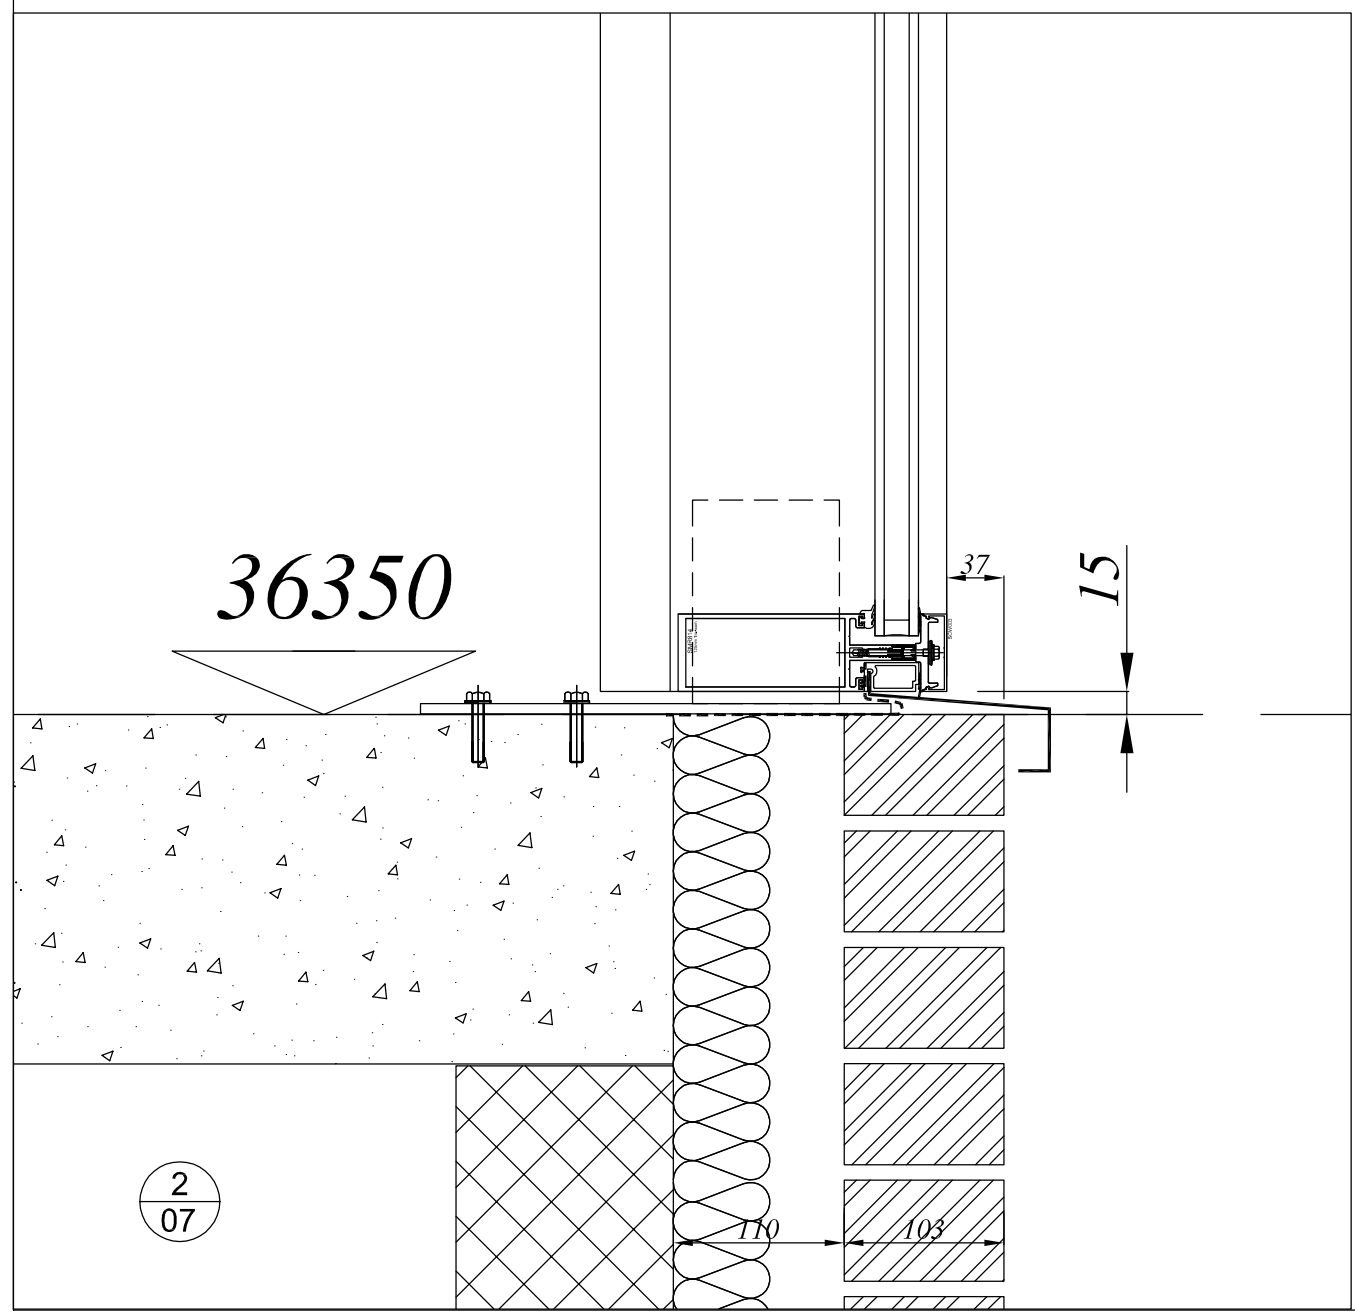
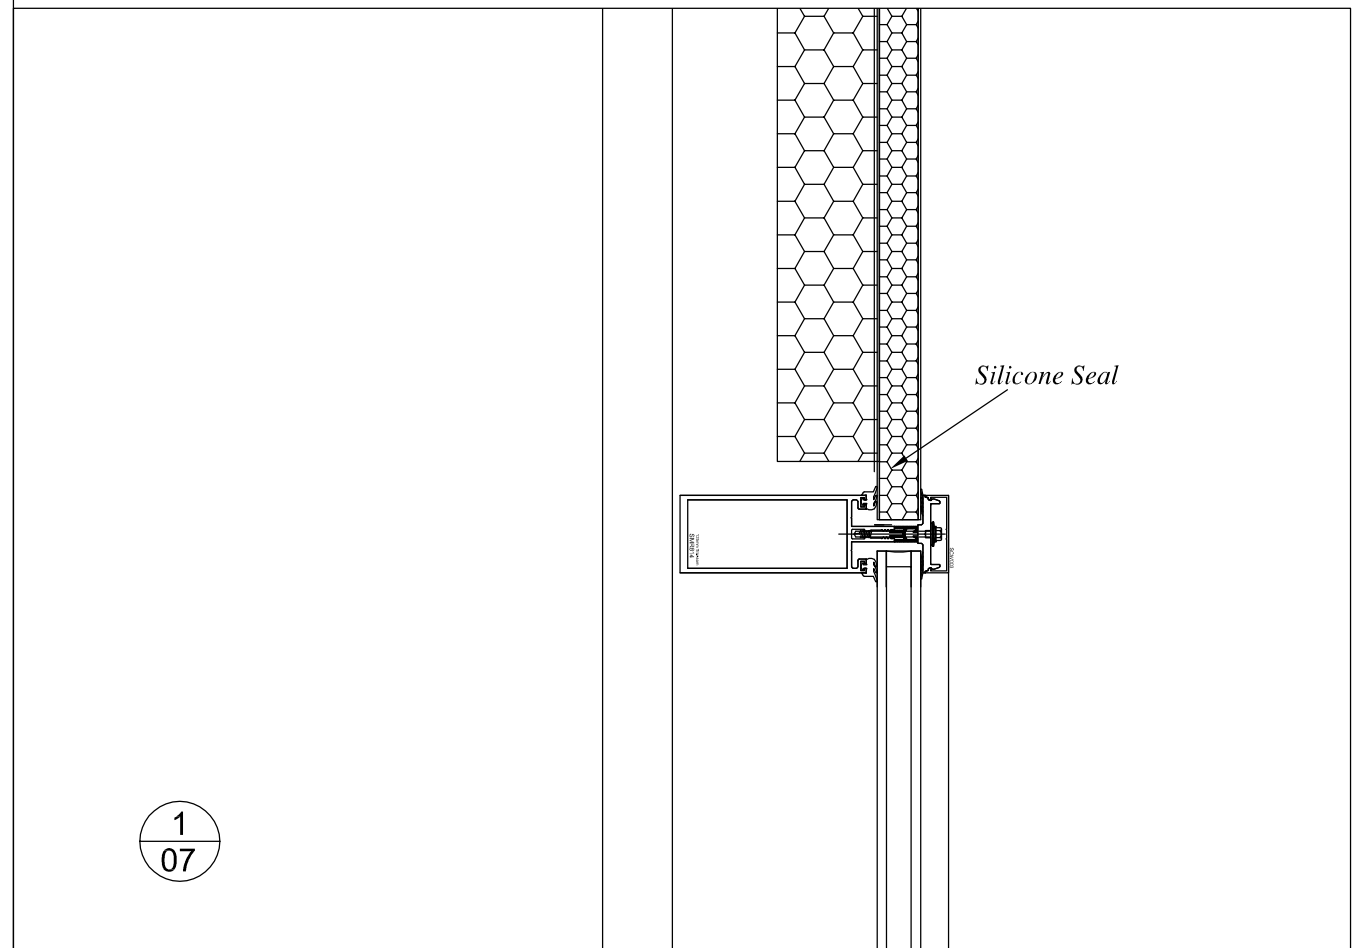


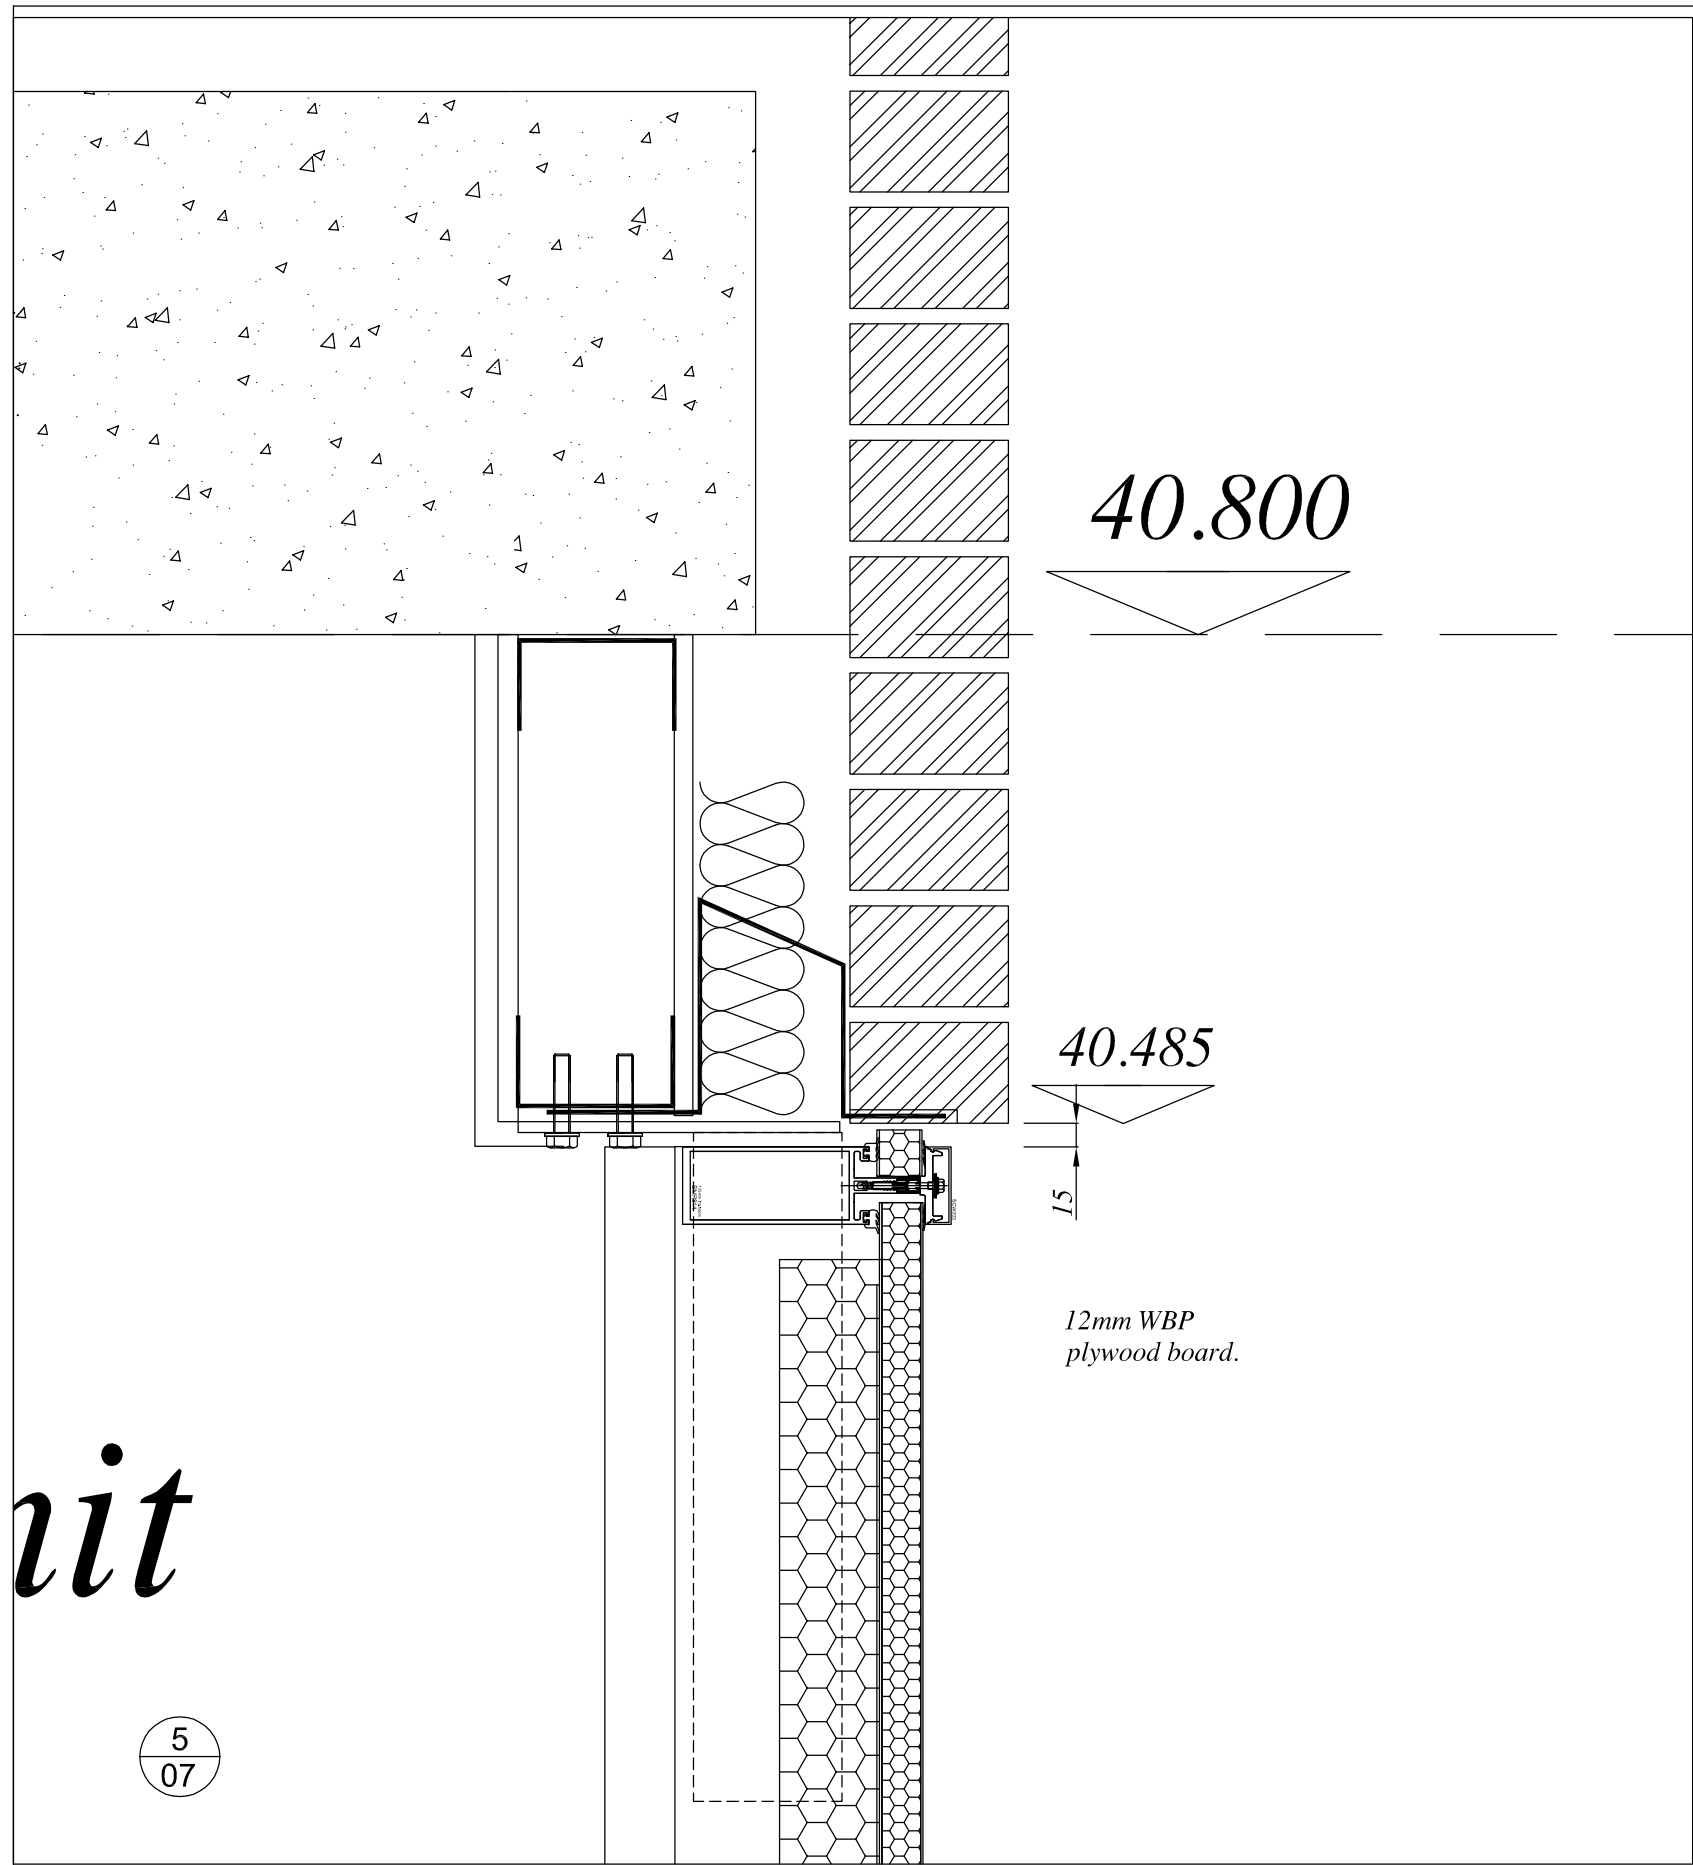

C	EH	Panels above glass to be composite Insulated aluminium	18.02.15
B	EH		16.02.15
A	EH		05.01.15
Rev	By	Amendment	Date

Aire-Alley
ARCHITECTURAL
ALUMINIUM LTD

BRIDGE HOUSE 1 PARKWOOD STREET KEIGHLEY BD21 4QH Tel: 01535 683290 Fax: 01535 683299		
Client	Bardsley Construction	
Project	The Edge Liverpool	
Desc.	Curtain wall section details	
Drg.No.	AV454-07	C
By:	EH	Date: Dec 2014
Checked		Date
Scale	1:5 1:25 @ A1	