




Mill Lane, West Derby.

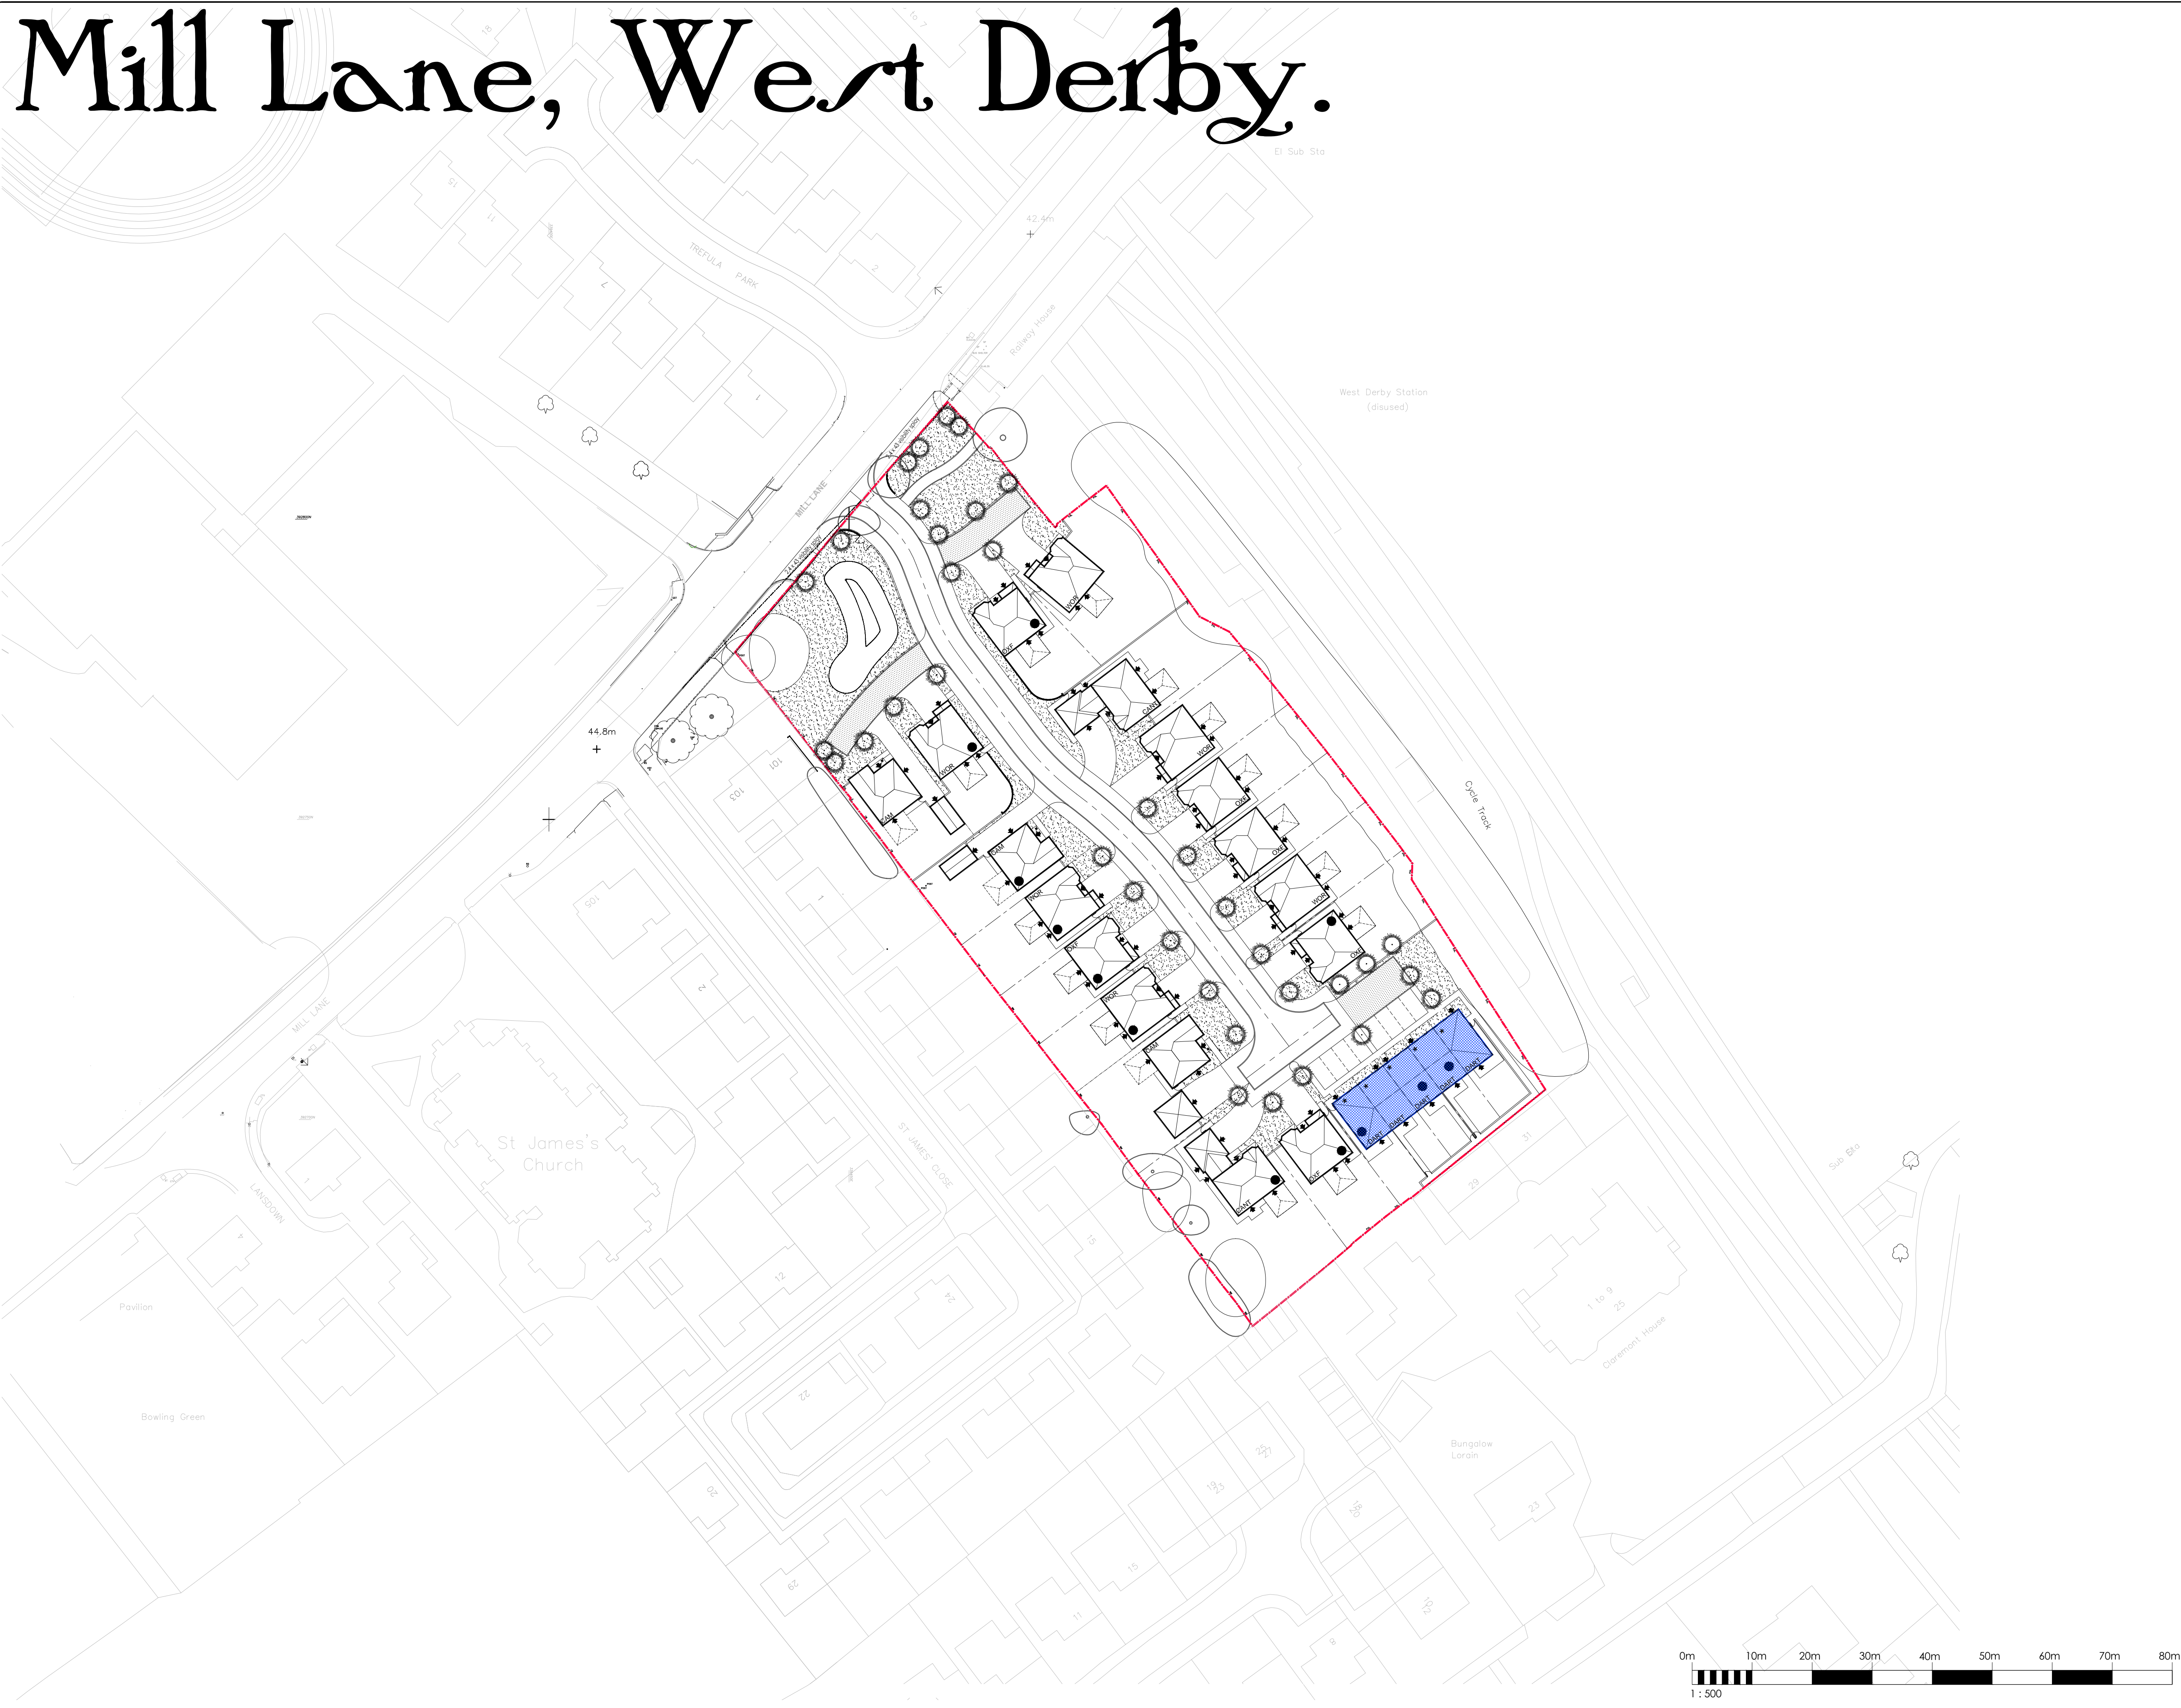

Survey Information

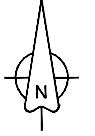

Legend

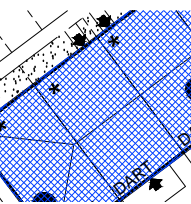


Affordable Homes

C	01.02.2016	Amended to correspond with Detailed Site Layout	MJC
B	12/01/2016	Position of drive way to plots 1 - 2 amended.	TGH
A	07/01/2016	House type footprints updated.	TGH

Revision	Date	Amendment	Initials

Notes

Development	MILL LANE		
Location	WEST DERBY		
Marketing Name	XXX		
Drawing Title	AFFORDABLE HOMES LAYOUT		
Drawing Number	DSL-005		
Revision	C	Scale @ A1	1:500
Drawn By	MCK	Date Started	07.12.15
Checked by		Date	



**REDROW
HOMES**
Redrow Homes Ltd - Lancs Division
Redrow House, 14 Eaton Ave, Buckshaw Village, Chorley, Lancs PR7 7NA
Tel: 01772 643700 Fax: 01772 643701 Web: www.redrow.co.uk

Legal Disclaimer TBC
This layout has been designed after due consideration of our Context & Constraints Plan