




# Mill Lane, West Derby.

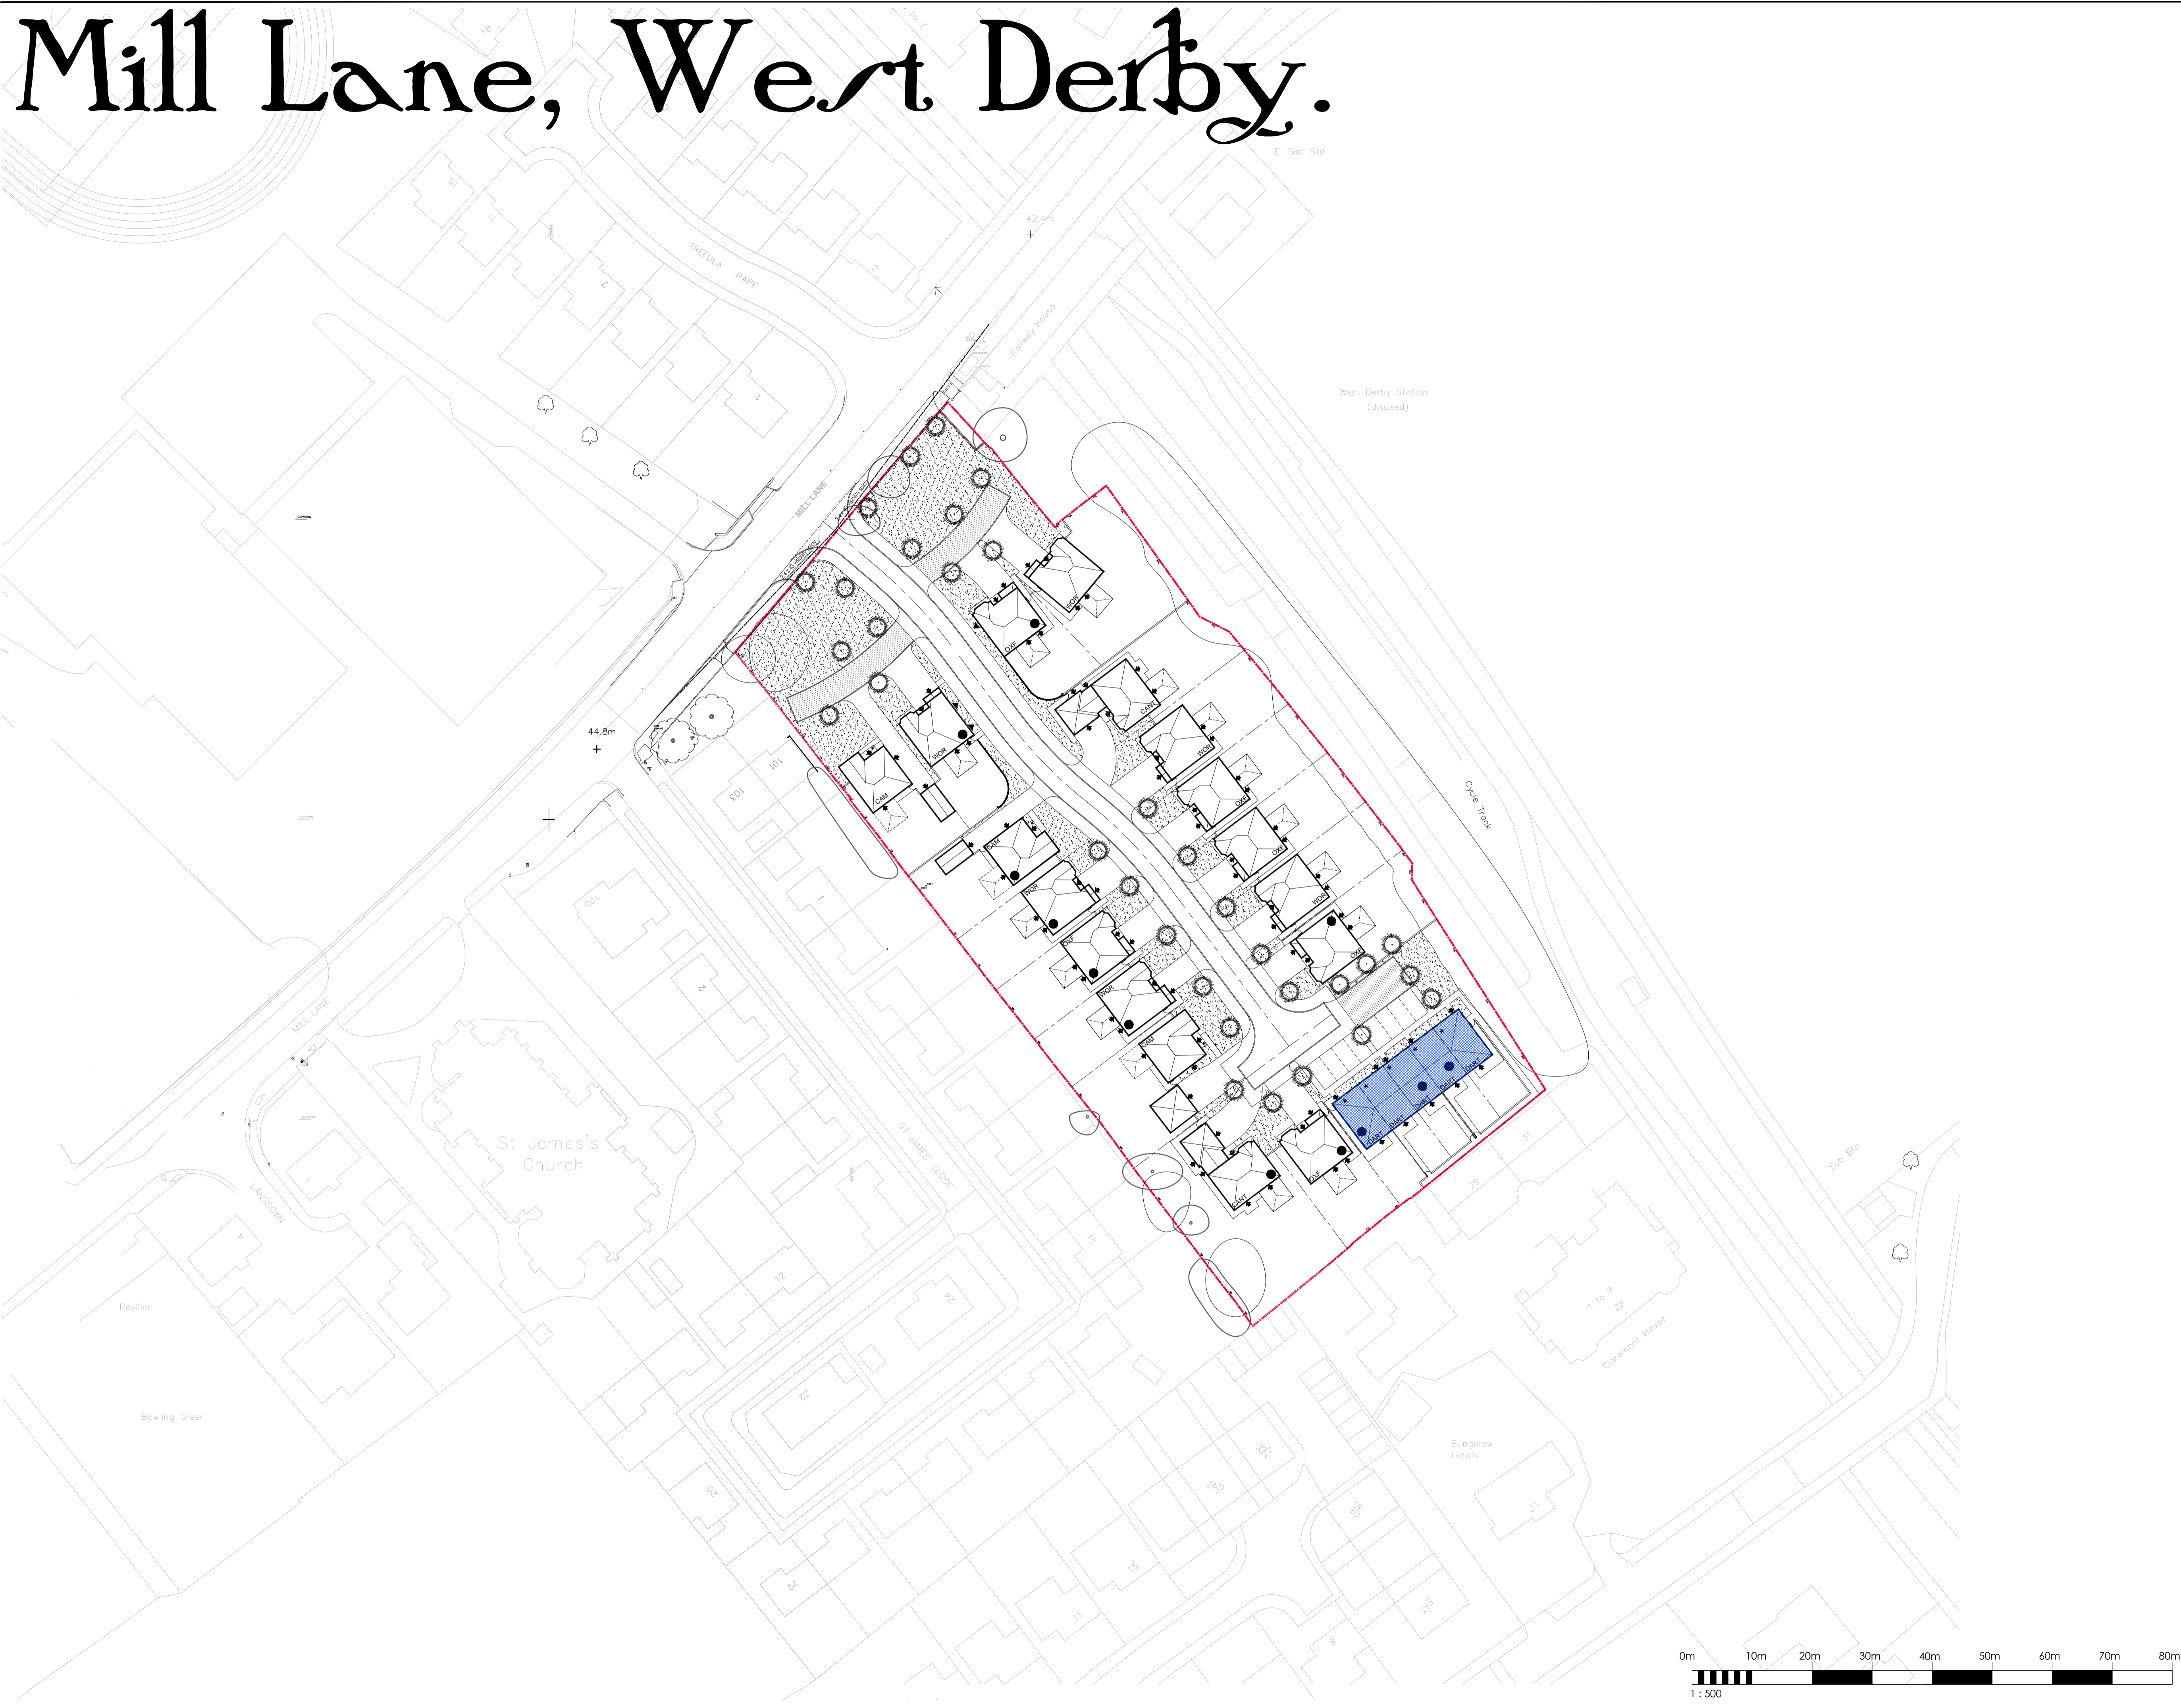

Survey Information

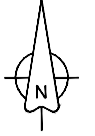

Legend




Affordable Homes

E	19.02.2016	Amended to correspond with Detailed Site Layout.	GJF
D	10.02.2016	Amended to correspond with Detailed Site Layout.	MJC
C	01.02.2016	Amended to correspond with Detailed Site Layout.	MJC
B	12/01/2016	Position of drive way to plots 1 - 2 amended.	TGH
A	07/01/2016	House type footprints updated.	TGH

Revision	Date	Amendment	Initials

Notes

Development	<b>MILL LANE</b>		
Location	WEST DERBY		
Marketing Name	XXX		
Drawing Title	AFFORDABLE HOMES LAYOUT		
Drawing Number	<b>DSL-005</b>		
Revision	<b>E</b>	Scale @ A1	1:500
Drawn By	MCK	Date Started	07.12.15
Checked by		Date	



**REDROW  
HOMES**  
Redrow Homes Ltd - Lancs Division  
Redrow House, 14 Eaton Ave, Buckshaw Village, Chorley, Lancs PR7 7NA  
Tel: 01772 643700 Fax: 01772 643701 Web: www.redrow.co.uk

Legal Disclaimer TBC

This layout has been designed after due consideration of our Context & Constraints Plan