



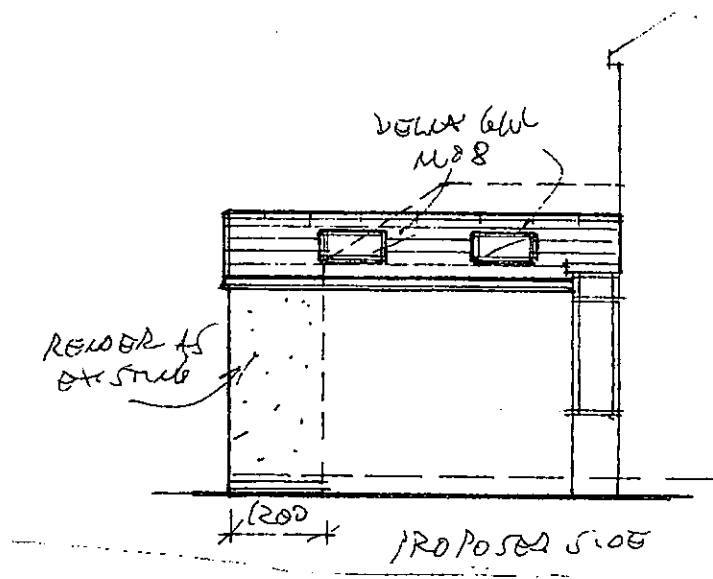


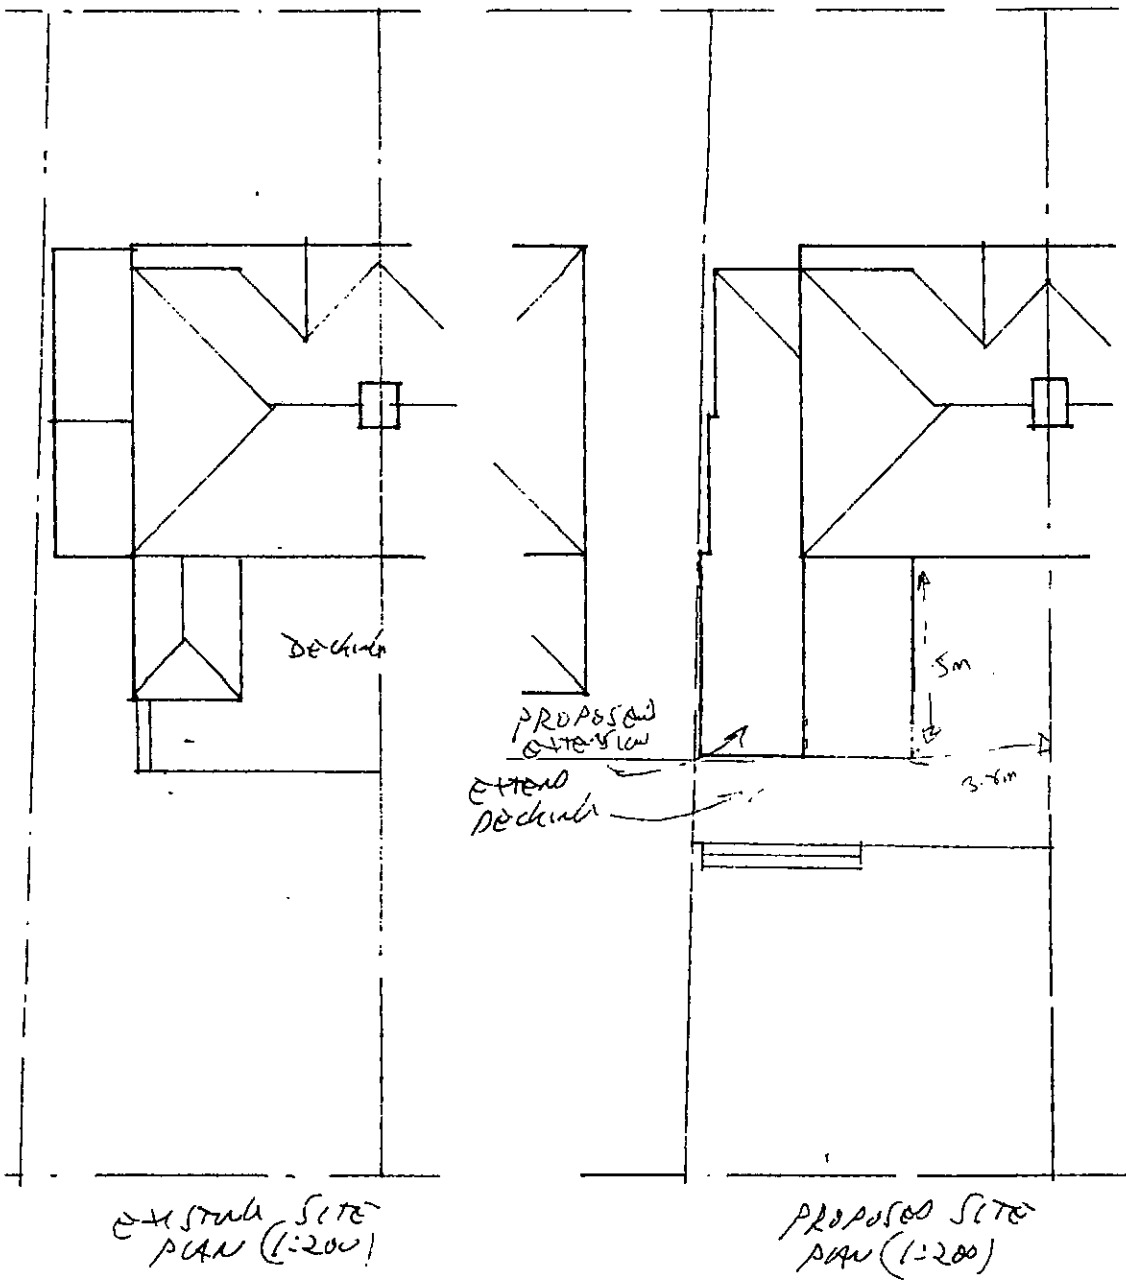


3.8

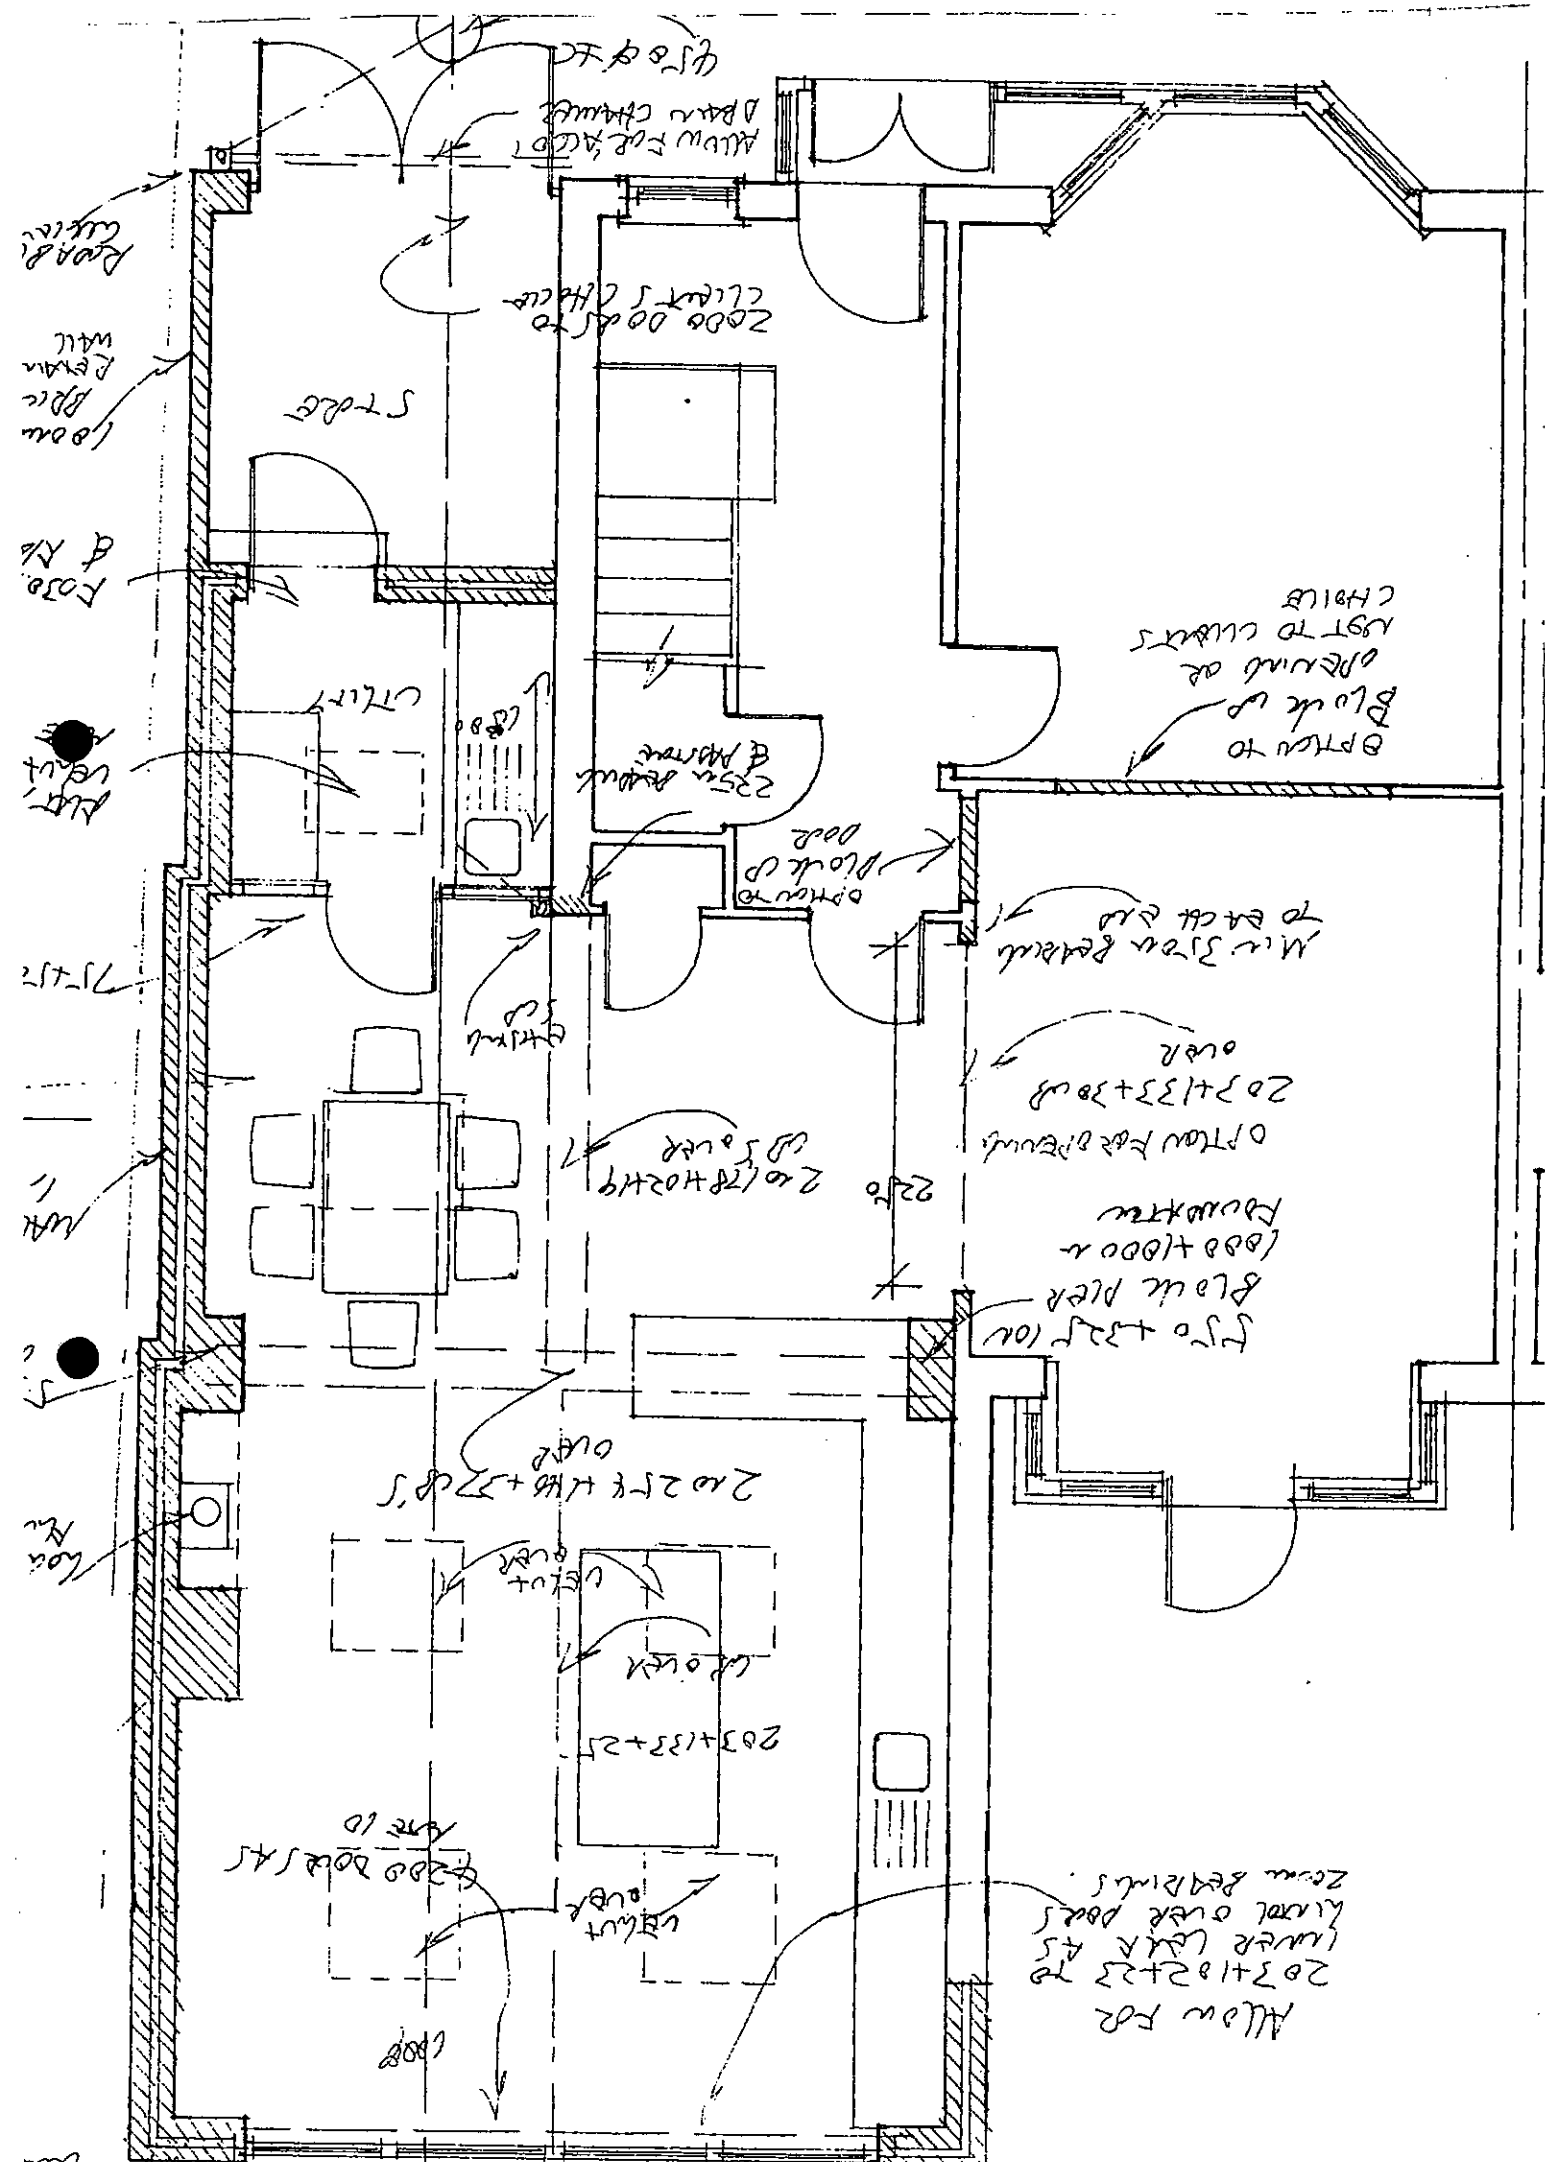

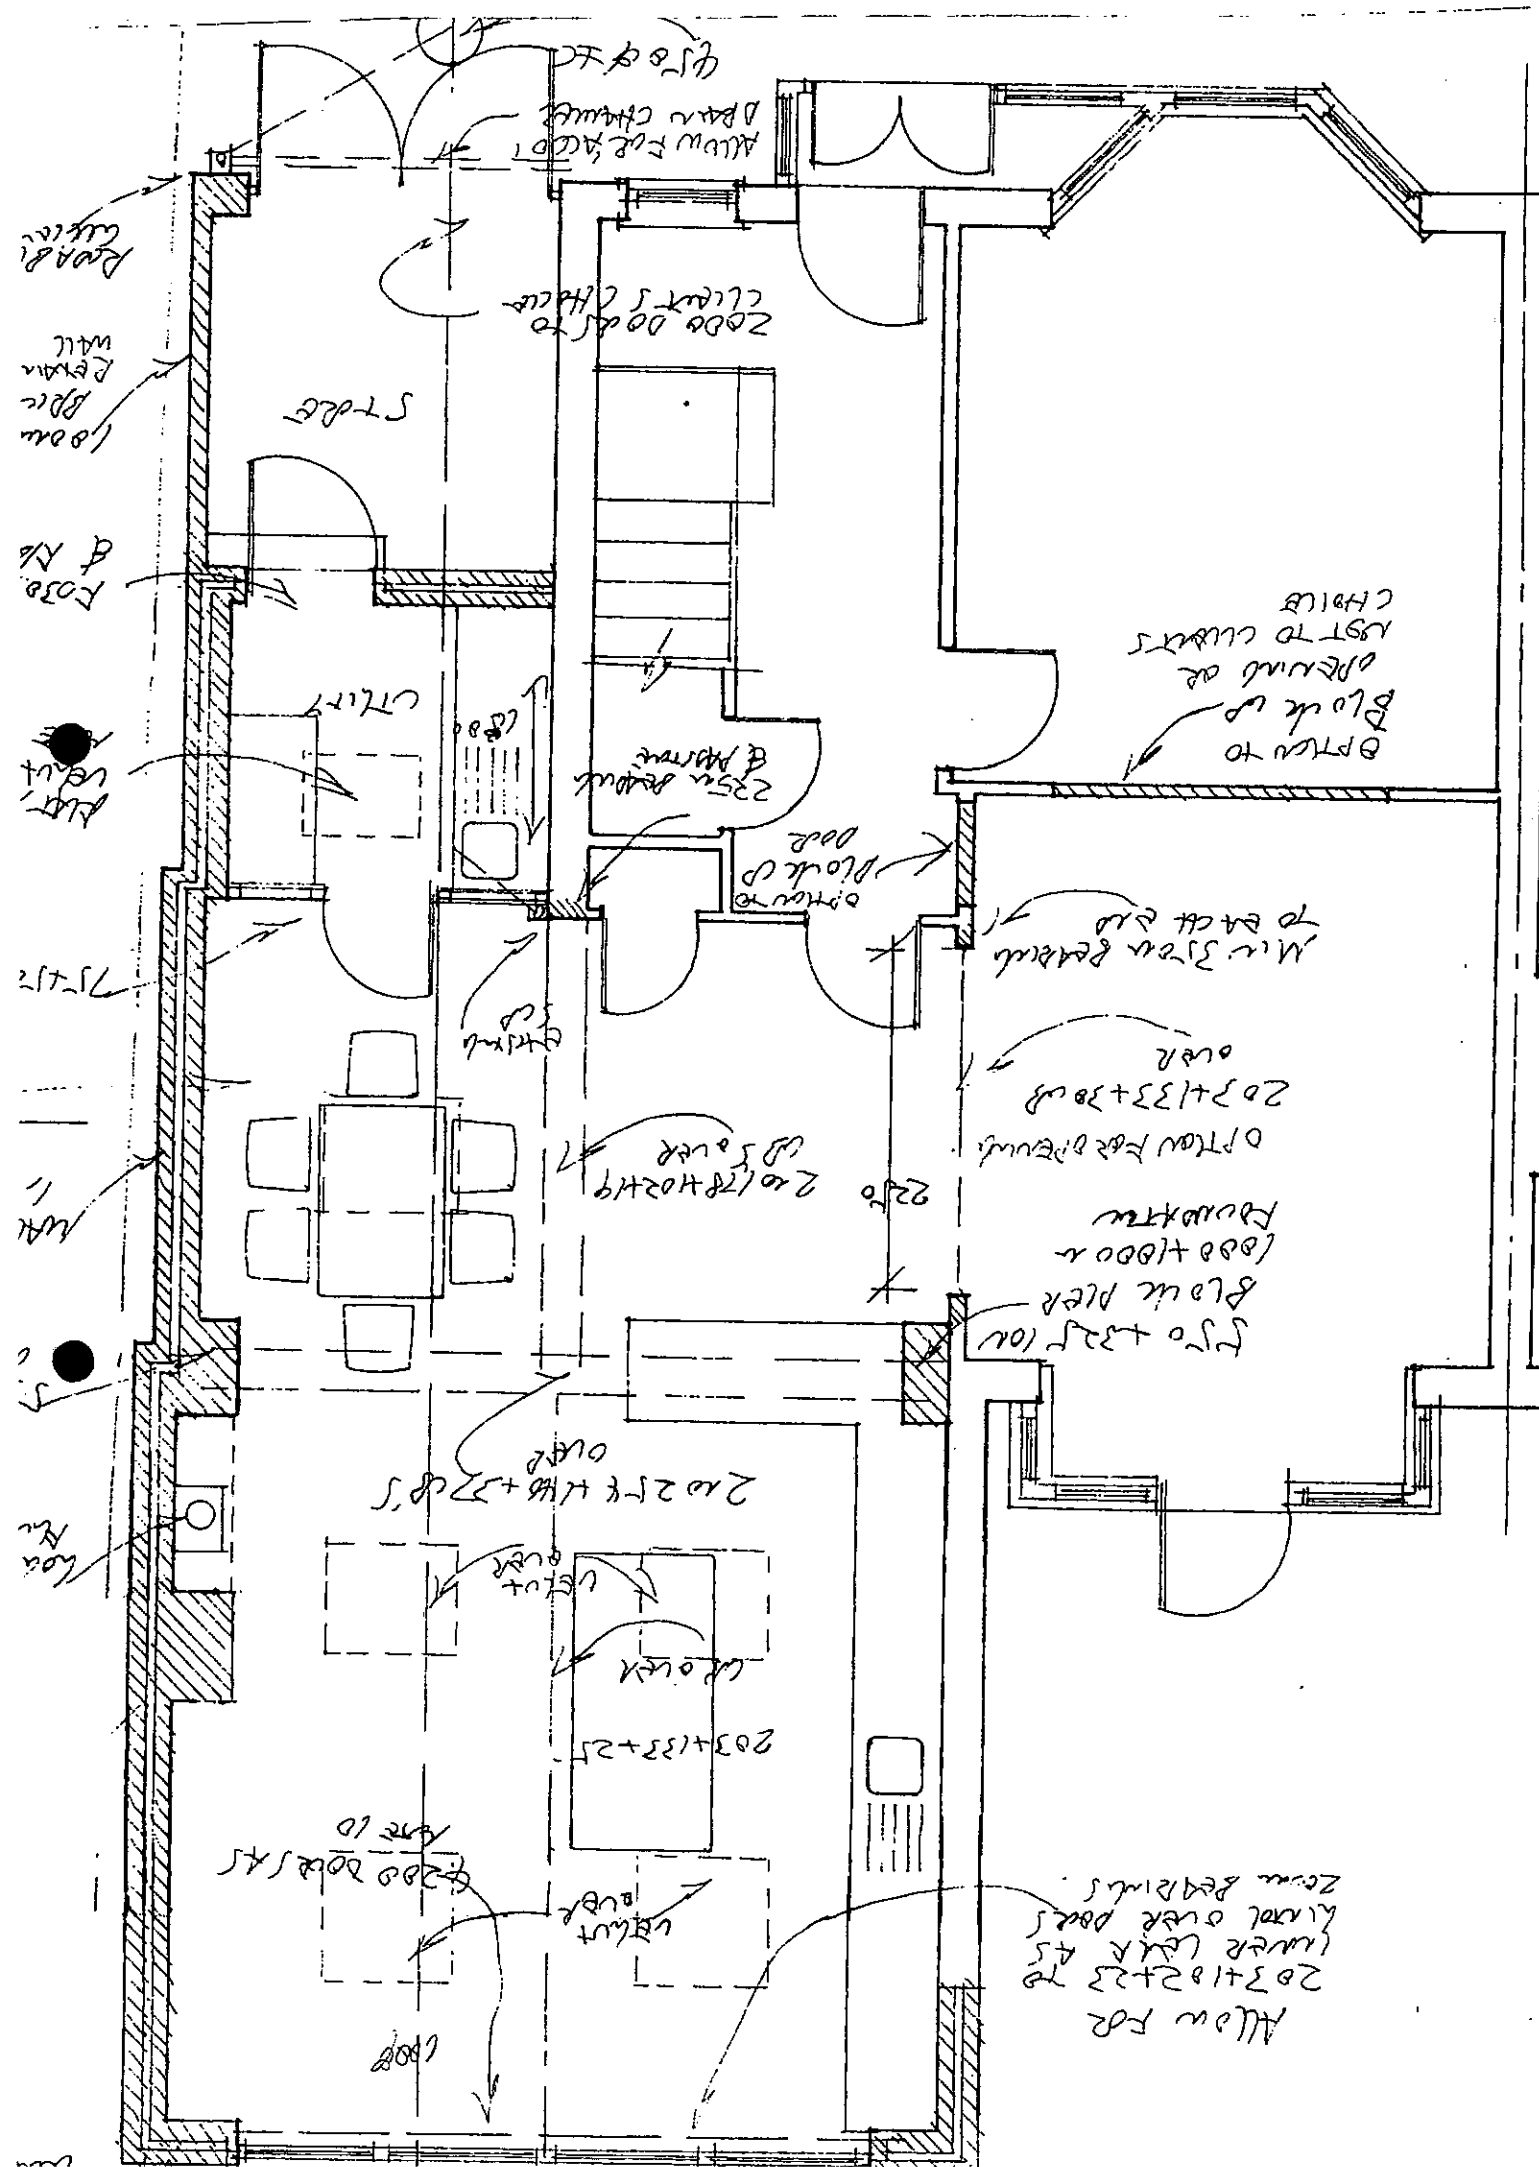

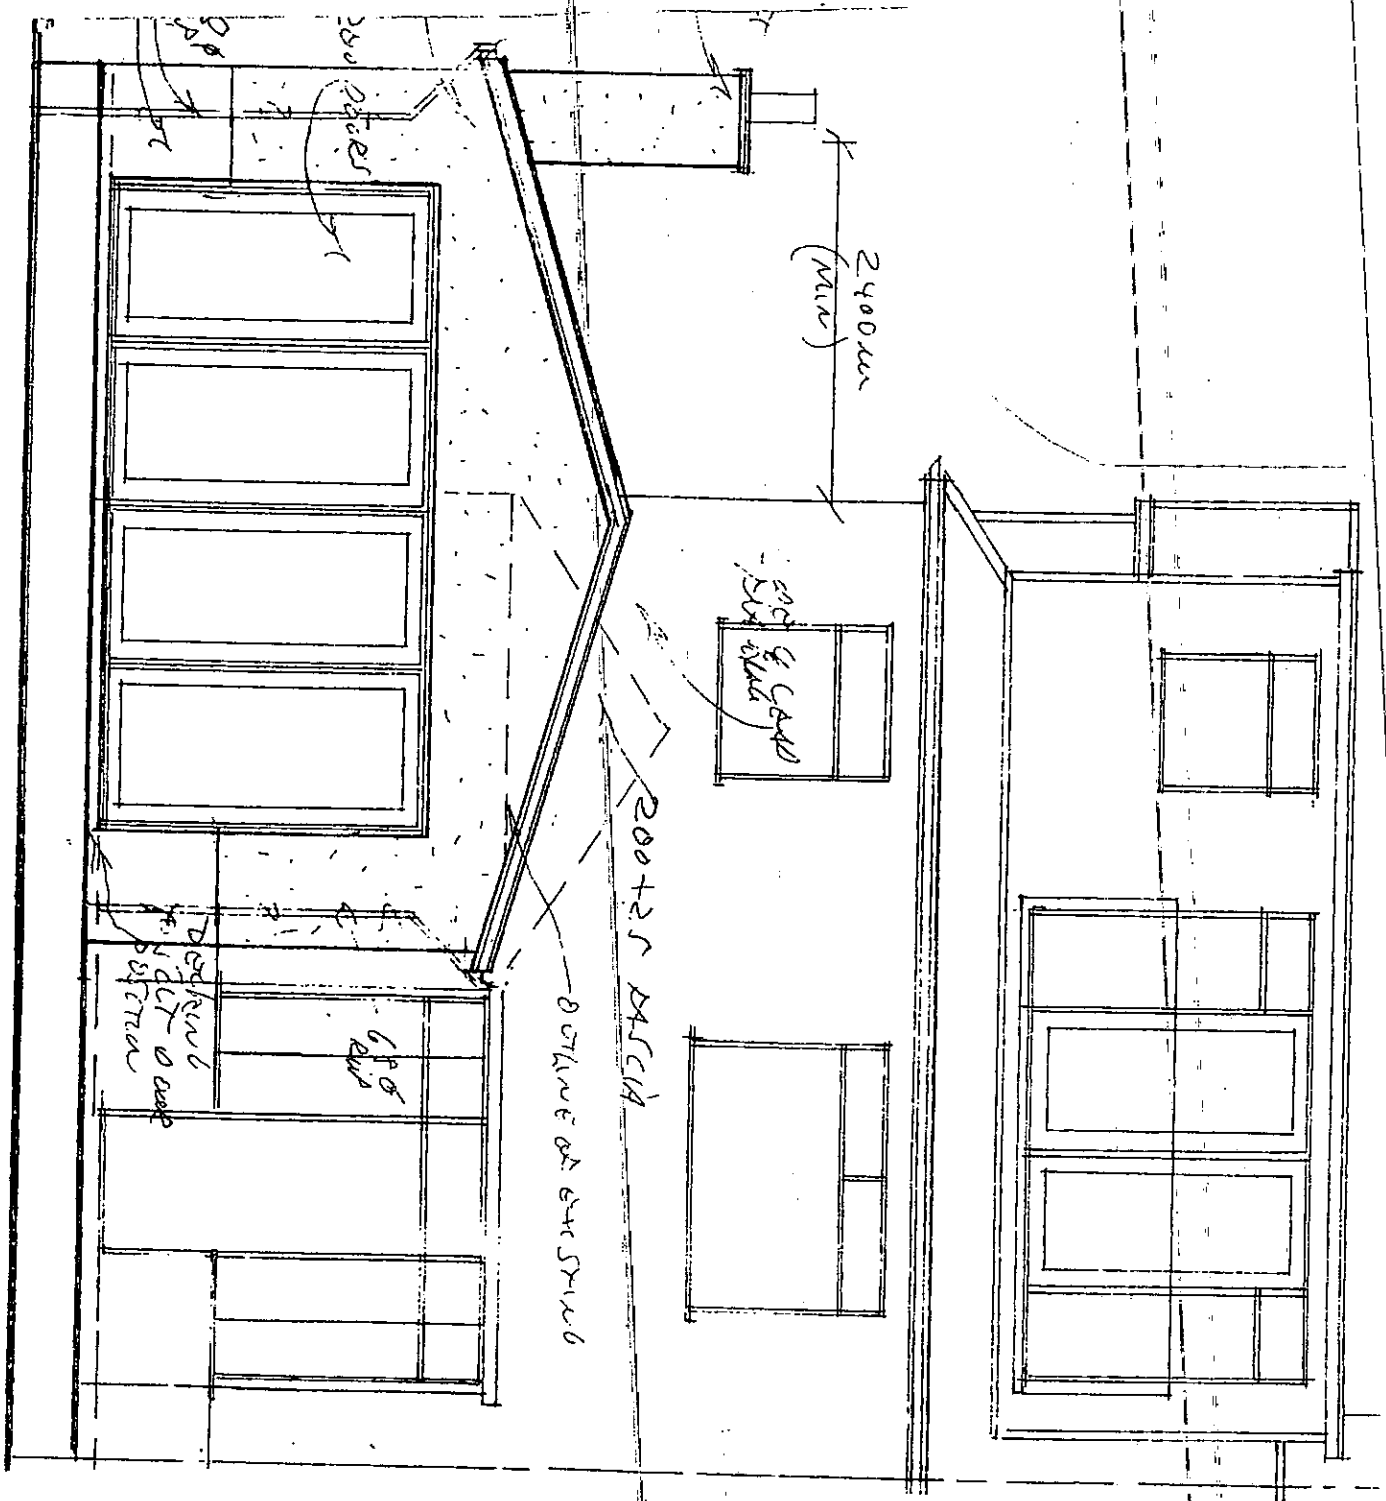

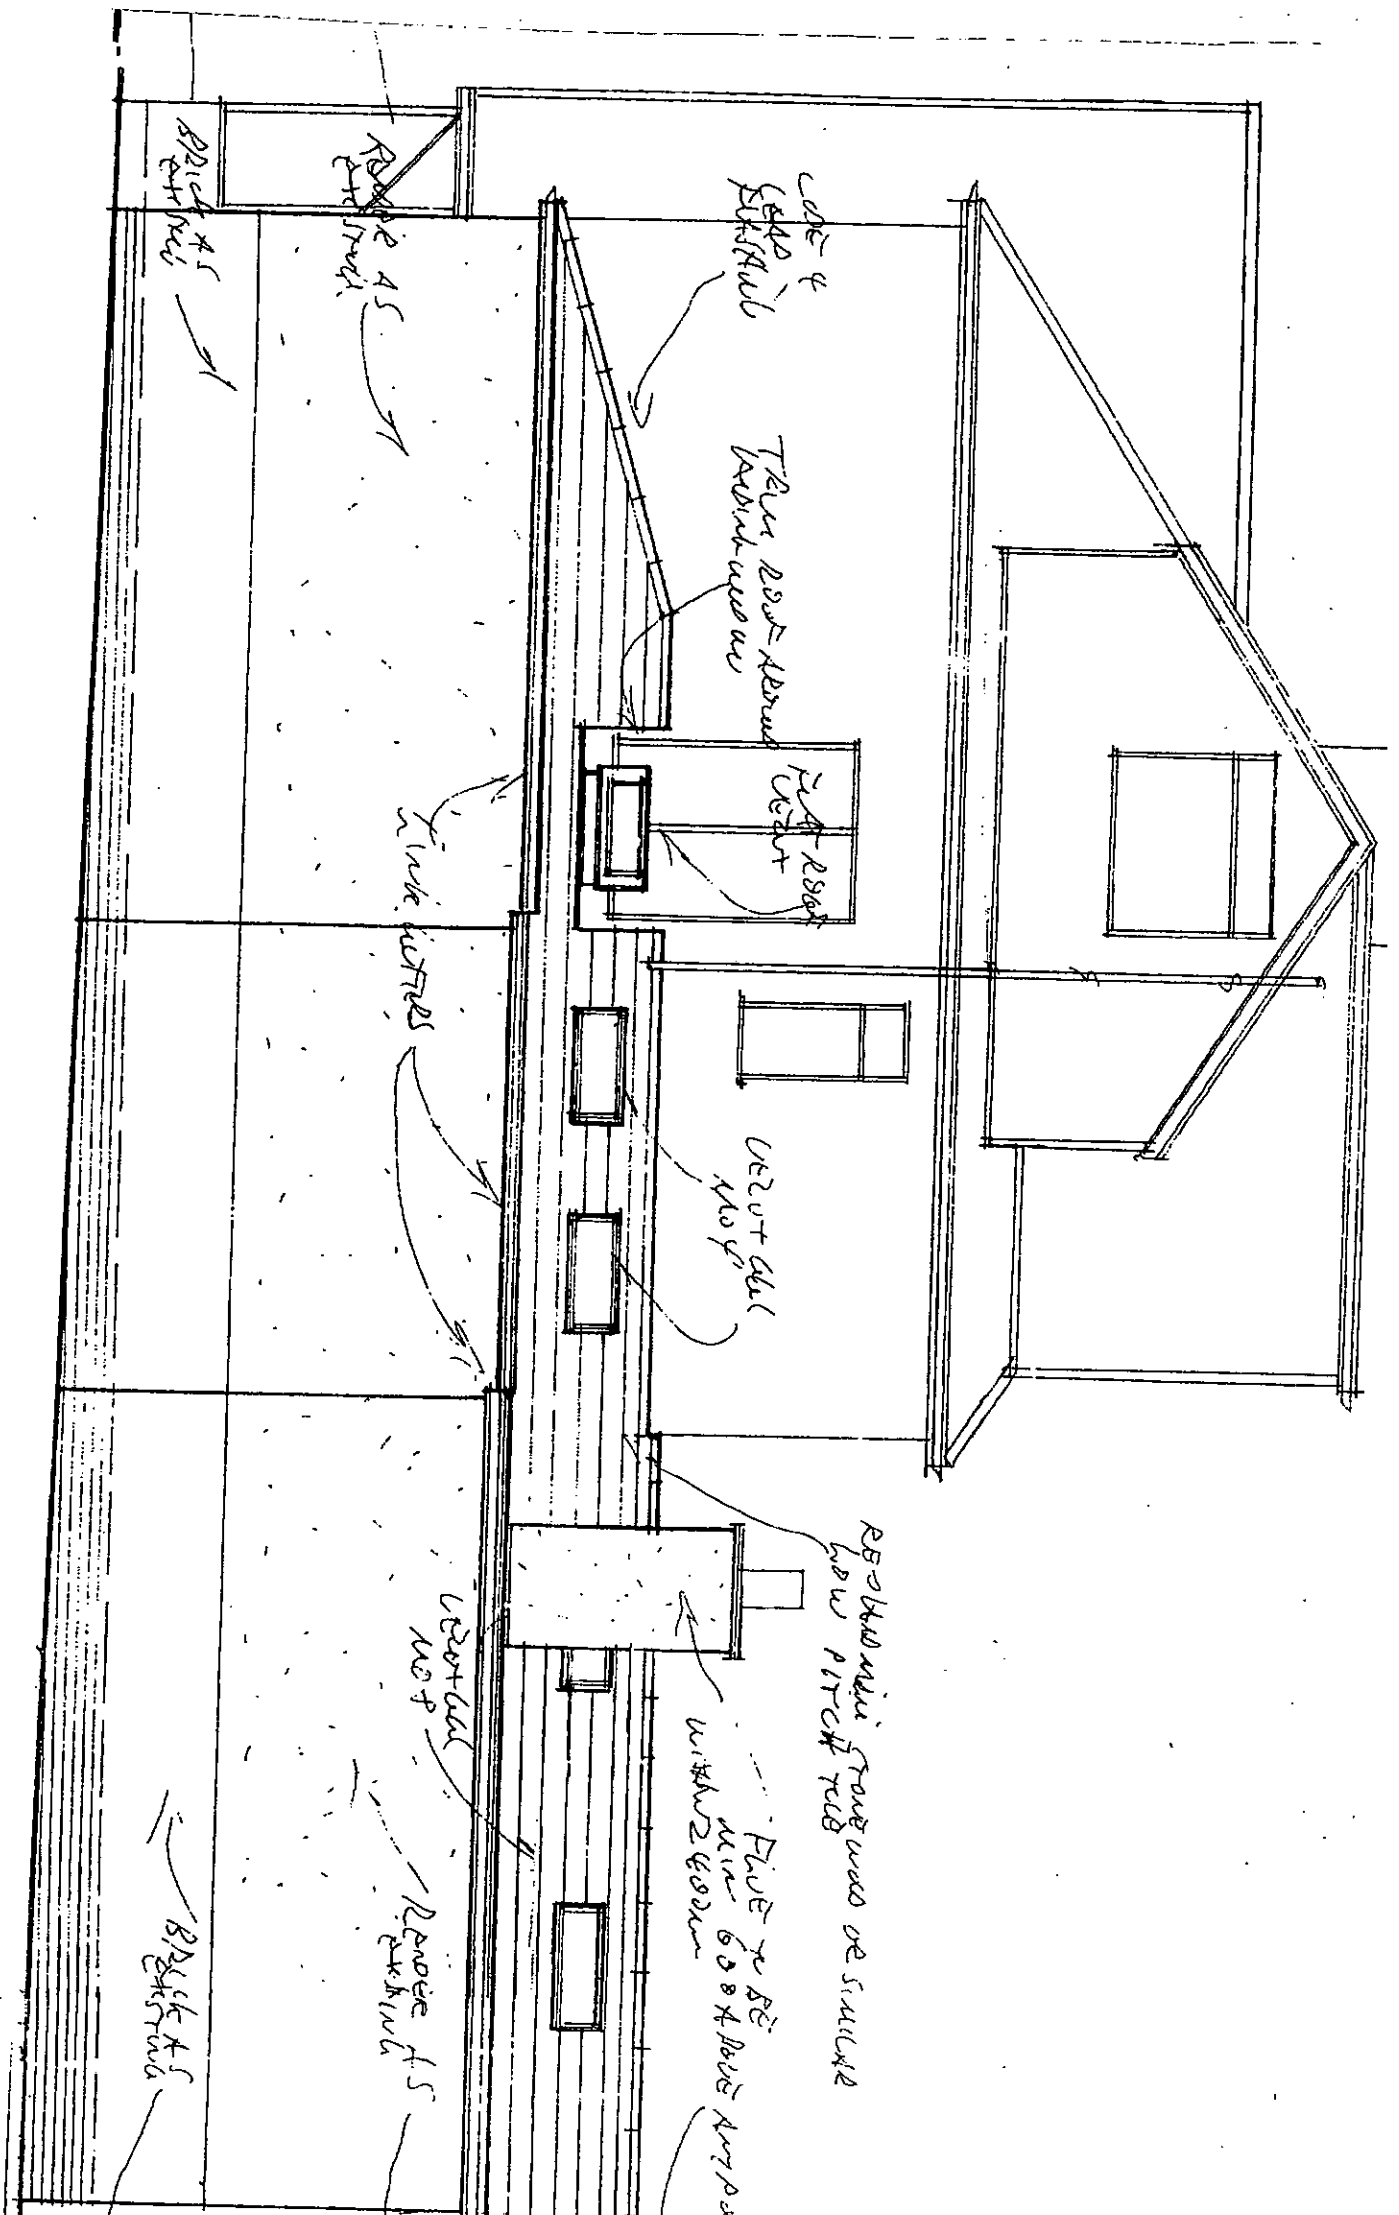



Allow for wallows
bracket to existing roof

Door
2000 to
clients
choice

680
R/W