


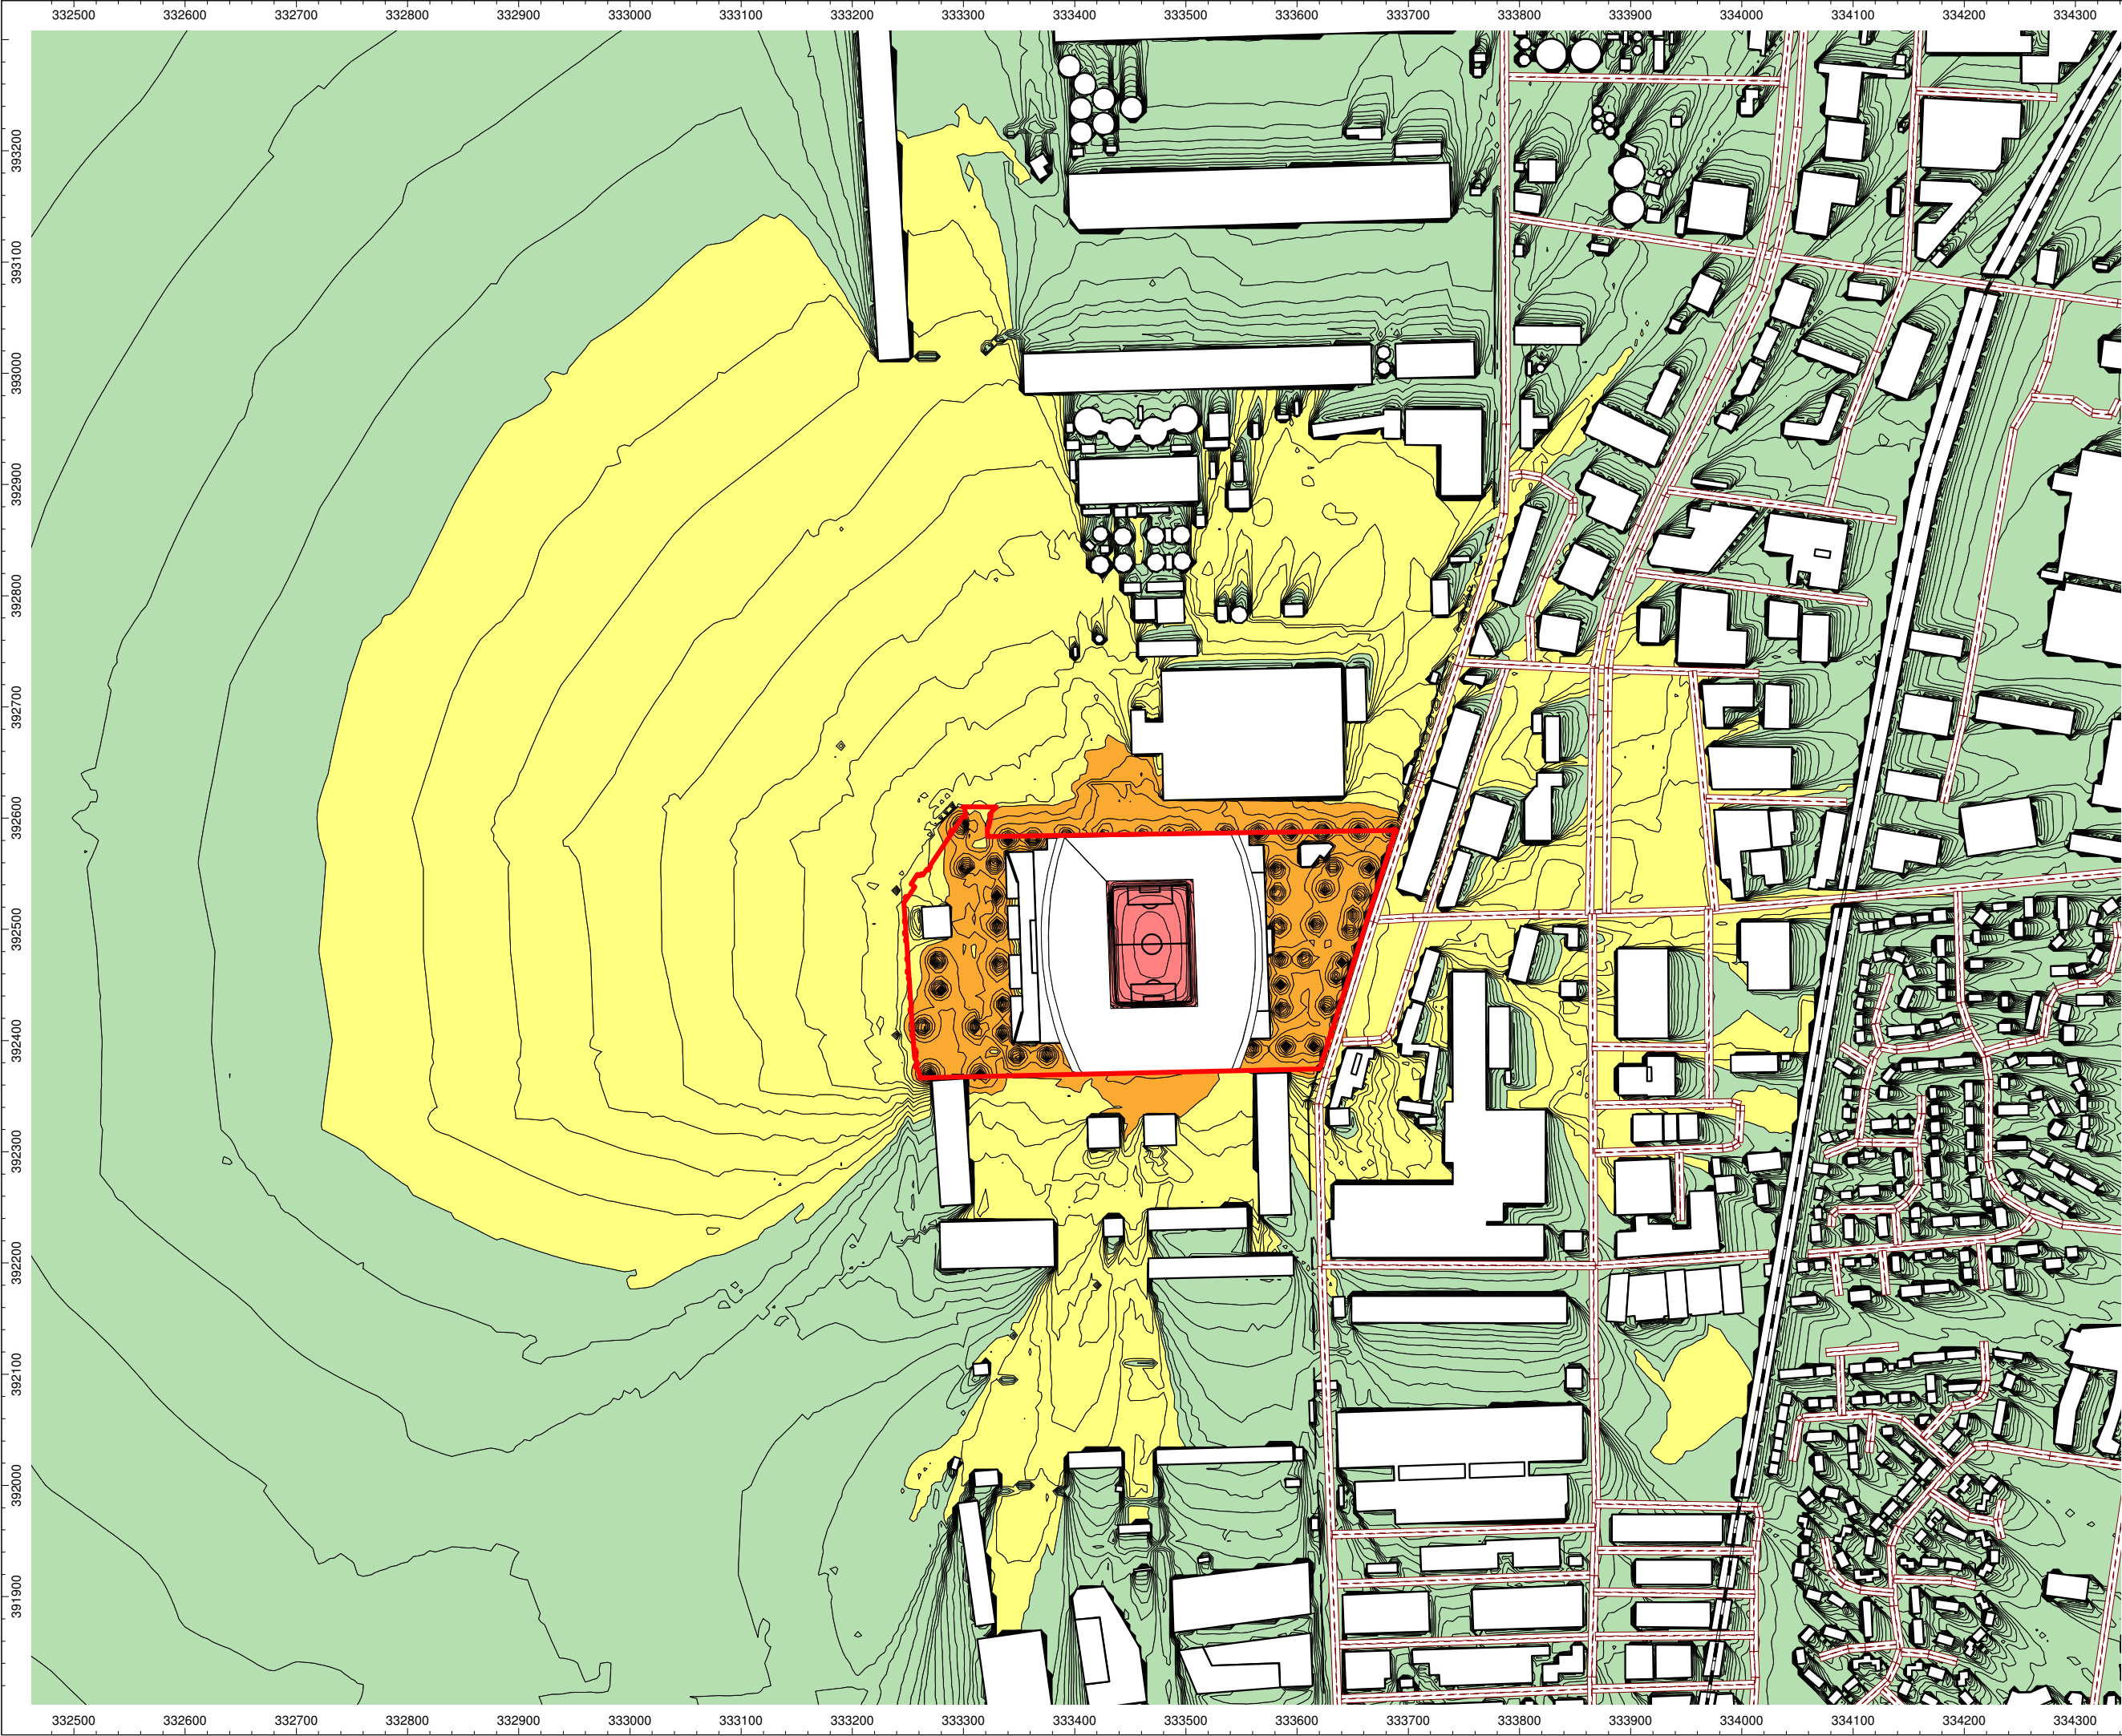

Client:
Everton Stadium
Development Ltd

Project:
The People's Project,
Merseyside

Project Number:
A100795

Drawing Title / Scenario:
LAeq,1hr Noise Level
Contour Plot - Scenario
2

Drawing Number:
SK03b

Key:

Site Boundary: 

 0.0 - 50.0 dB
 50.0 - 60.0 dB
 60.0 - 70.0 dB
 > 70.0 dB

Scale : Not to scale


WYGE Leicester 20.08.20

Licence Number AL 553611



Executive Park
Avalon Way
Anstley
Leicestershire
LE7 7GR
Tel 0116 234 8000

© WYG Environment

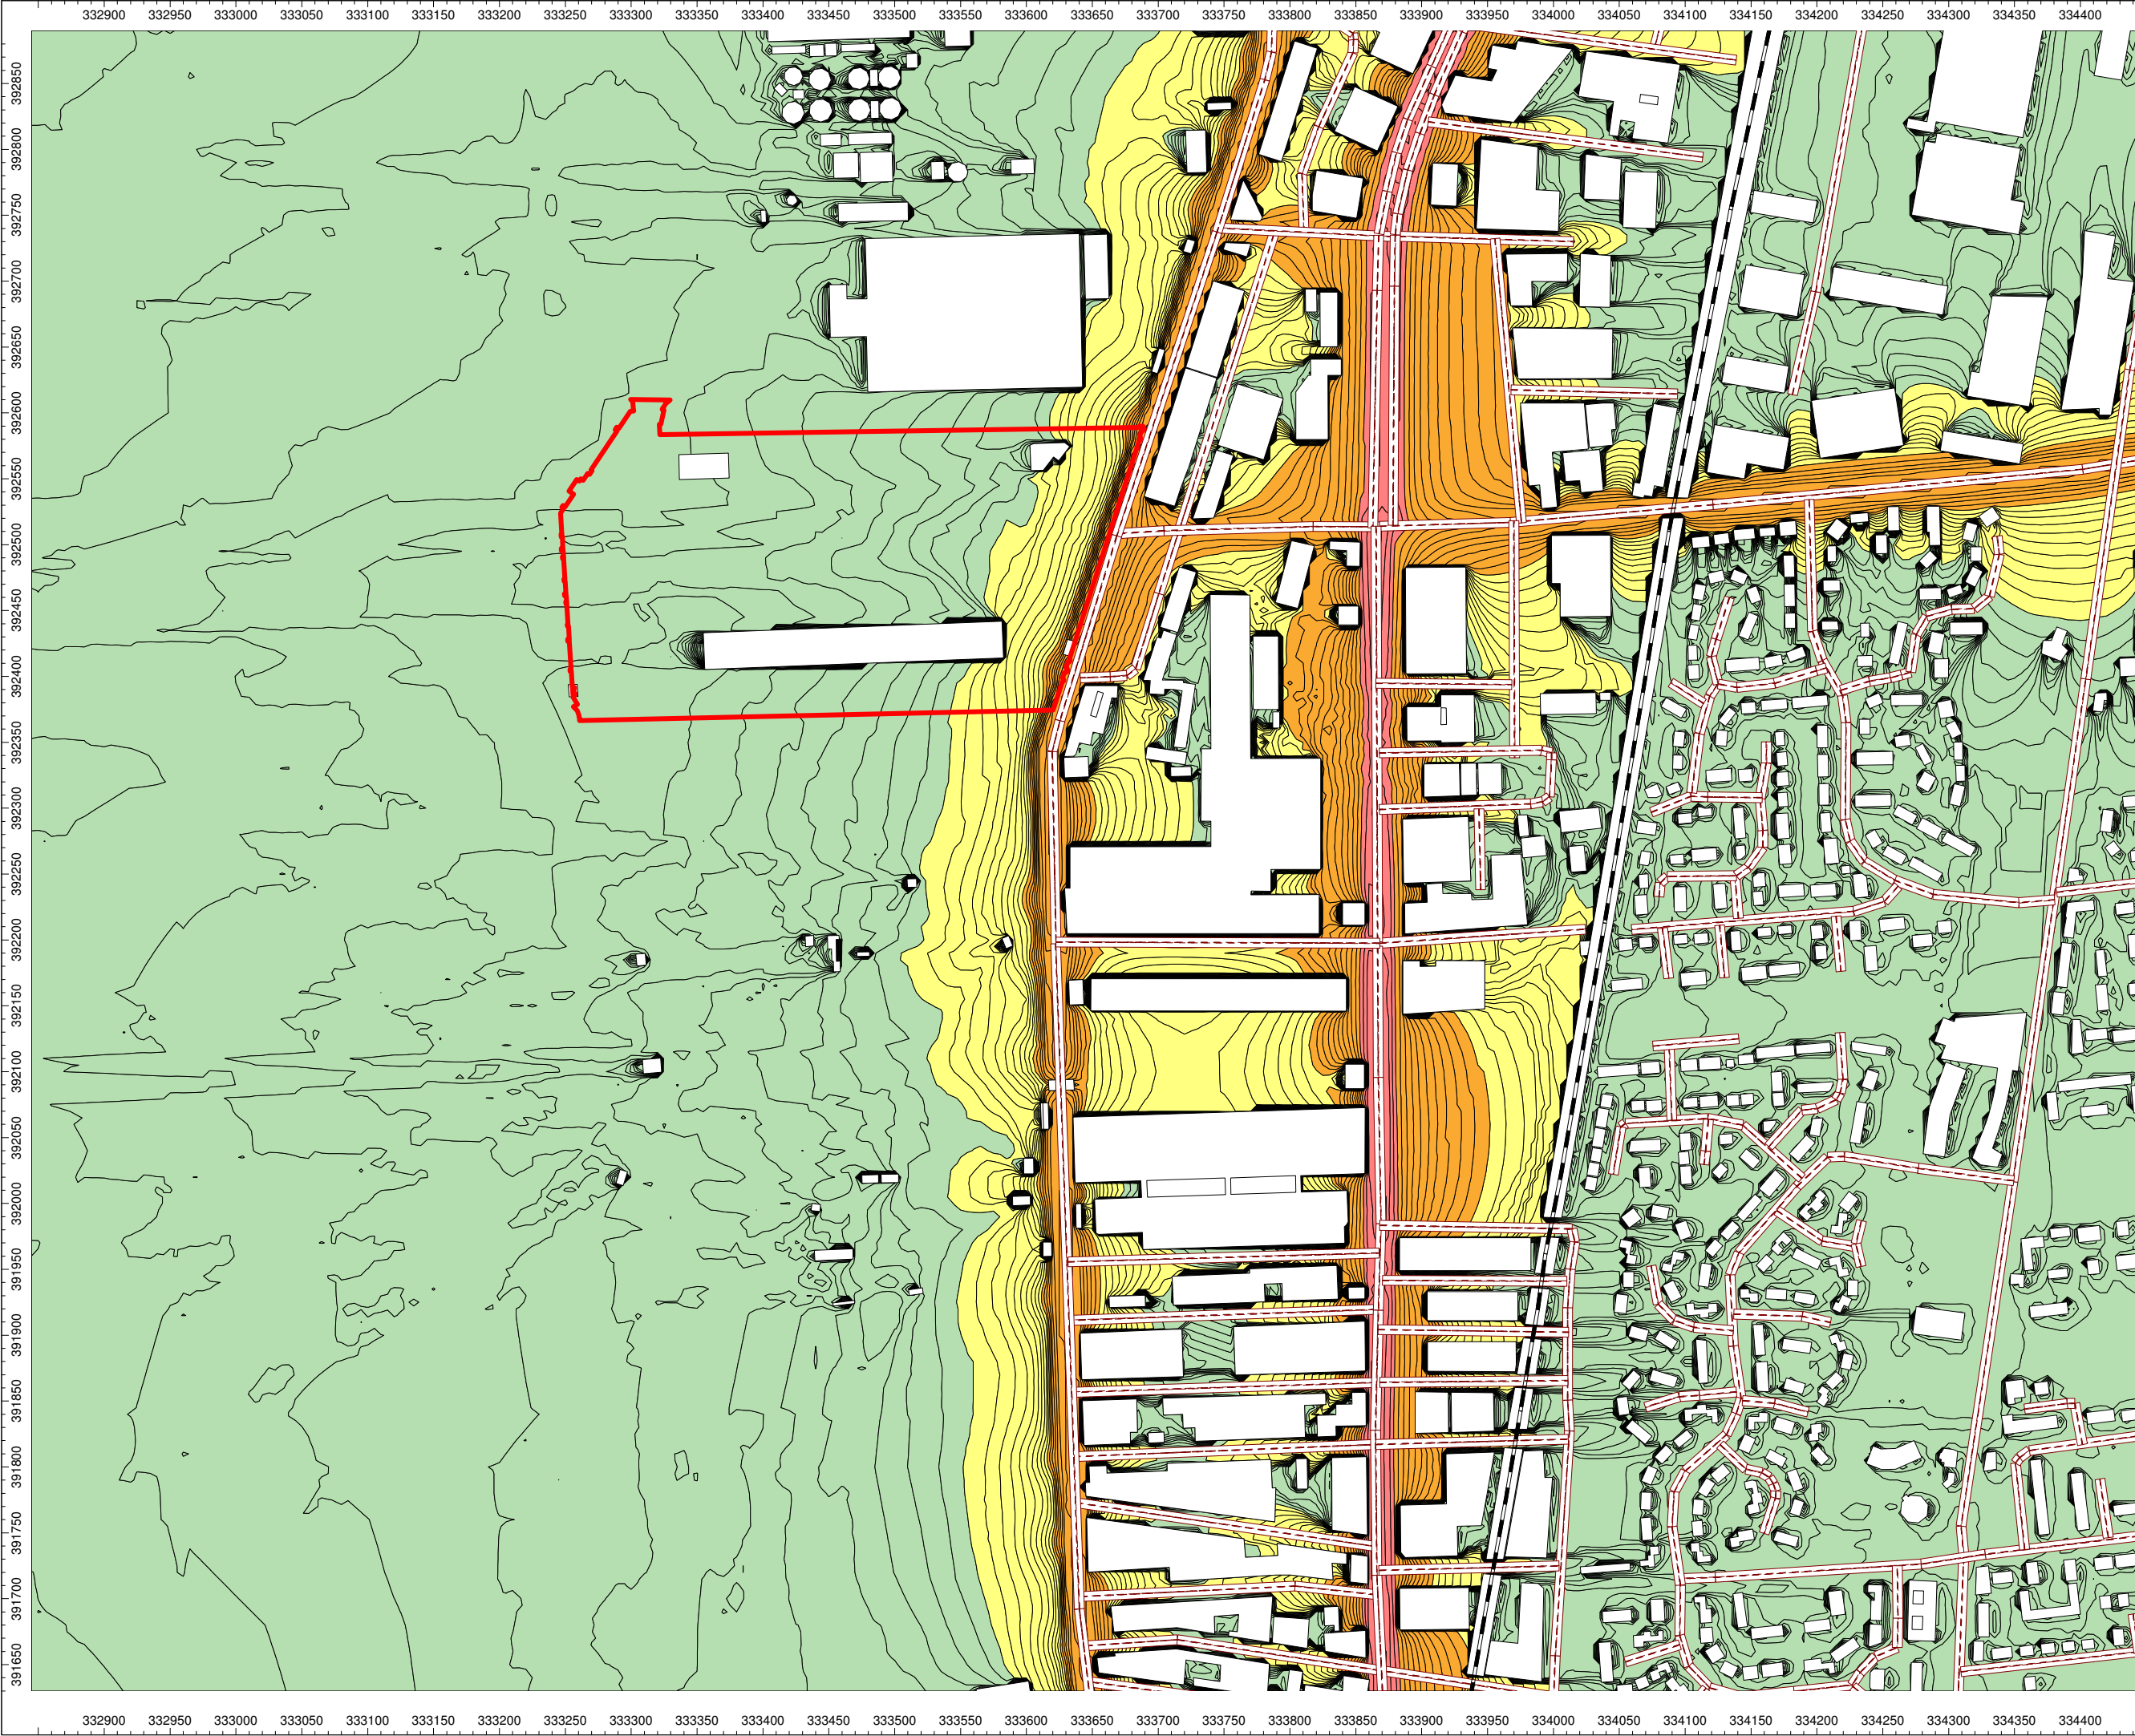

Client:
Everton Stadium
Development Ltd

Project:
The People's Project,
Merseyside

Project Number:
A100795

Drawing Title / Scenario:
Do Minimum LA10,18hr
Noise Contours (2023)

Drawing Number:
SK04

Key:

Site Boundary: —

0.0 - 50.0 dB
50.0 - 60.0 dB
60.0 - 70.0 dB
> 70.0 dB

Scale : Not to scale

WYGE Leicester 17.07.20

Licence Number AL 553611



Executive Park
Avalon Way
Anstey
Leicestershire
LE7 7GR
Tel 0116 234 8000

© WYG Environment