


ERIC HARDY  
NATURE RESERVE

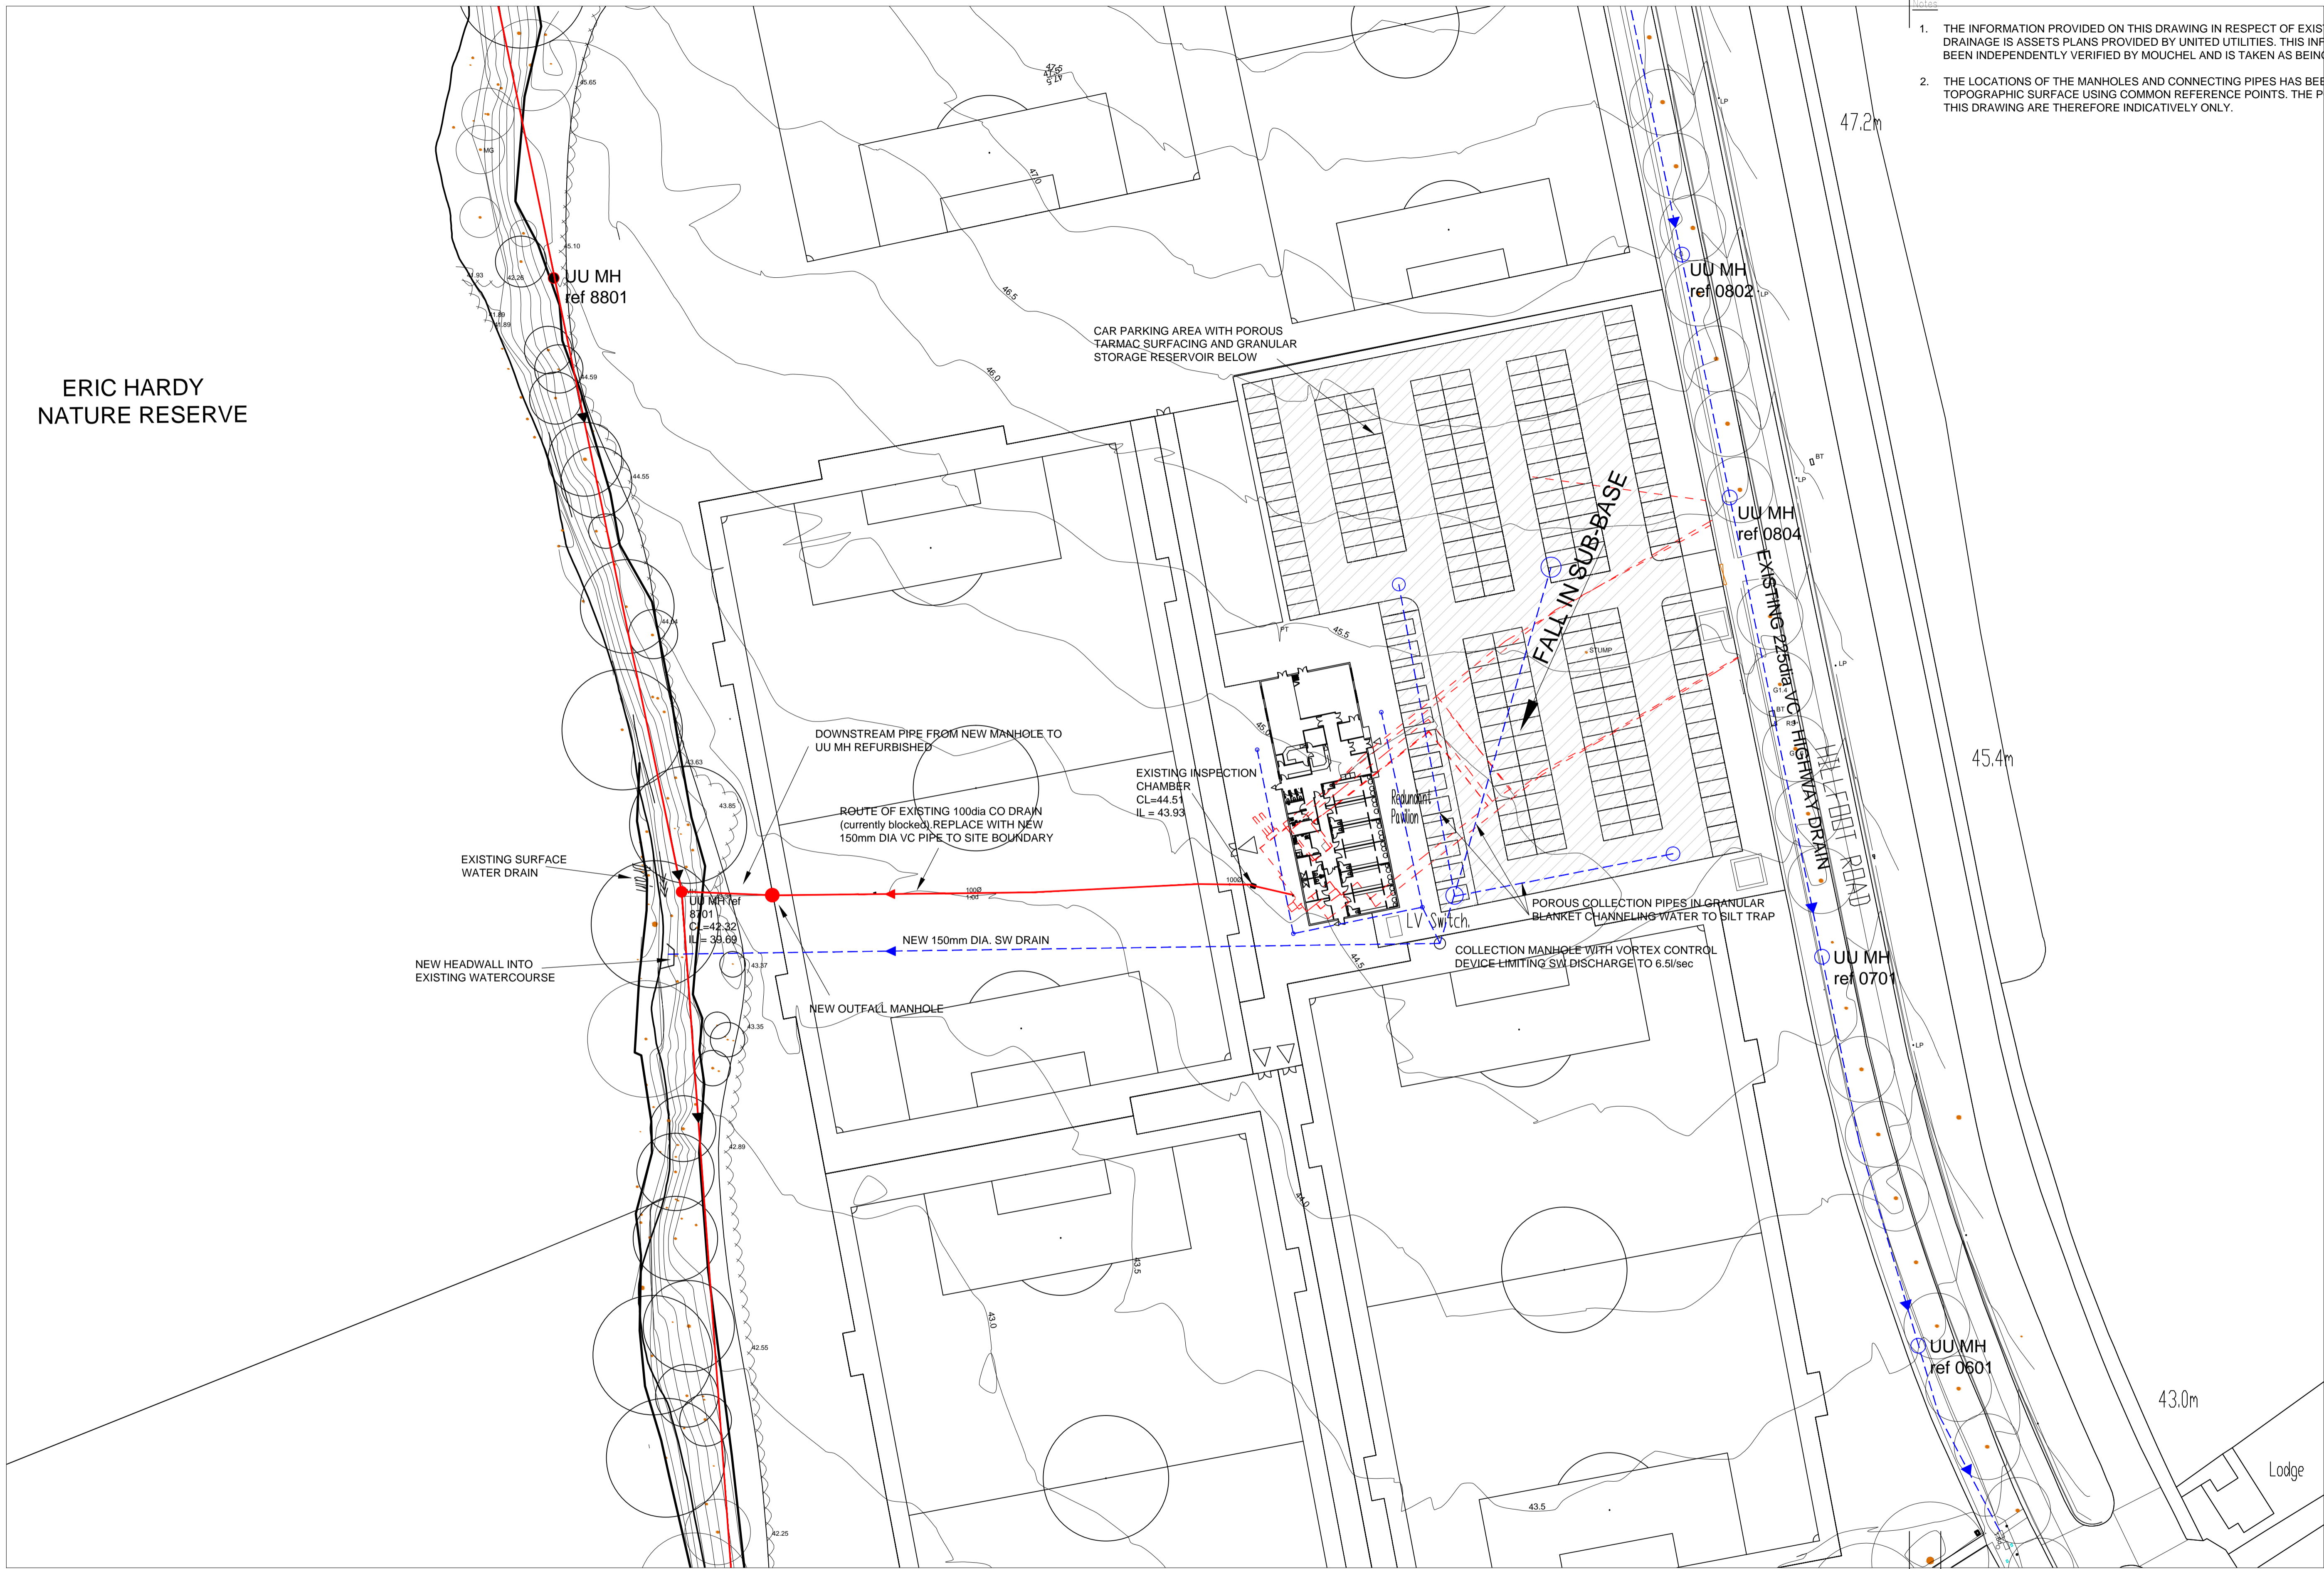

- Notes:
1. THE INFORMATION PROVIDED ON THIS DRAWING IN RESPECT OF EXISTING ADOPTED DRAINAGE IS ASSETS PLANS PROVIDED BY UNITED UTILITIES. THIS INFORMATION HAS NOT BEEN INDEPENDENTLY VERIFIED BY MOUCHEL AND IS TAKEN AS BEING CORRECT.
  2. THE LOCATIONS OF THE MANHOLES AND CONNECTING PIPES HAS BEEN OVERLAID ON THE TOPOGRAPHIC SURFACE USING COMMON REFERENCE POINTS. THE POSITIONS SHOWN ON THIS DRAWING ARE THEREFORE INDICATIVELY ONLY.

P1 FIRST ISSUE		JMP 29/03/16	
Author	Drawn/checked	Originated by and date	Checked by and date
mouchel building great relationships		Client LIVERPOOL CITY COUNCIL Project FA PARKLIFE SCHEME	
Purpose Planning		Drawing title: SIMPSON GROUND PROPOSED FOUL AND SURFACE WATER DRAINAGE STRATEGY	
Draft	Scale (at A size) 1:500	Issuing Office Liverpool	Drawing Number 1070311-S-D01
Issue		Telephone 0151 600 5500	Version P1