



ARBORICULTURAL METHOD STATEMENT

PROPOSED DEVELOPMENT

AT

BOOKER AVENUE
LIVERPOOL

14f/1140

19/5/14

Author: C. Salisbury
Date: 21 February 2014
Ref: TRE/BA



Mulberry

Adamson House, Towers Business Park, Wilmslow Road, Didsbury, M20 2YY


T 0161 955 3628
F 0161 955 4201
E info@mulberrytmc.co.uk

www.mulberrytmc.co.uk

2.3 Additional Precautions Outside Fences Areas


- 2.3.1 Oil, bitumen, cement or other material likely to cause damage to the tree will not be stacked or discharged within 10m of the trees stem or within the protective area. Also materials in general will not be stacked or discharged within the exclusion zone.
- 2.3.2 Concrete mixing and washing will not be carried out within 10m of any retained trees.
- 2.3.3 Fires will not be lit beneath the foliage or in a position where the flames could extend to within 5m of the foliage, branches or trunk. If the fire is large then this may necessitate a distance of at least 20m.
- 2.3.4 Trees that are to be retained will not be used as anchorage for equipment.
- 2.3.5 Notice boards, telephone cables, or other services will not be attached to any part of the retained tree.
- 2.3.6 Care should be taken when using cranes or other equipment near the canopy of the retained trees. Also any trees to be felled in proximity to the retained trees should be done so with particular care.

2.4 Summary of Methodology for the Protection of the Trees

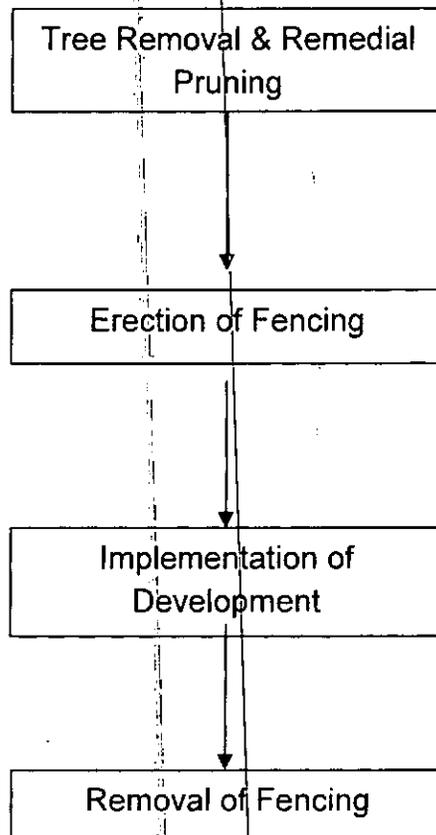

Appendix One

Tree Plan

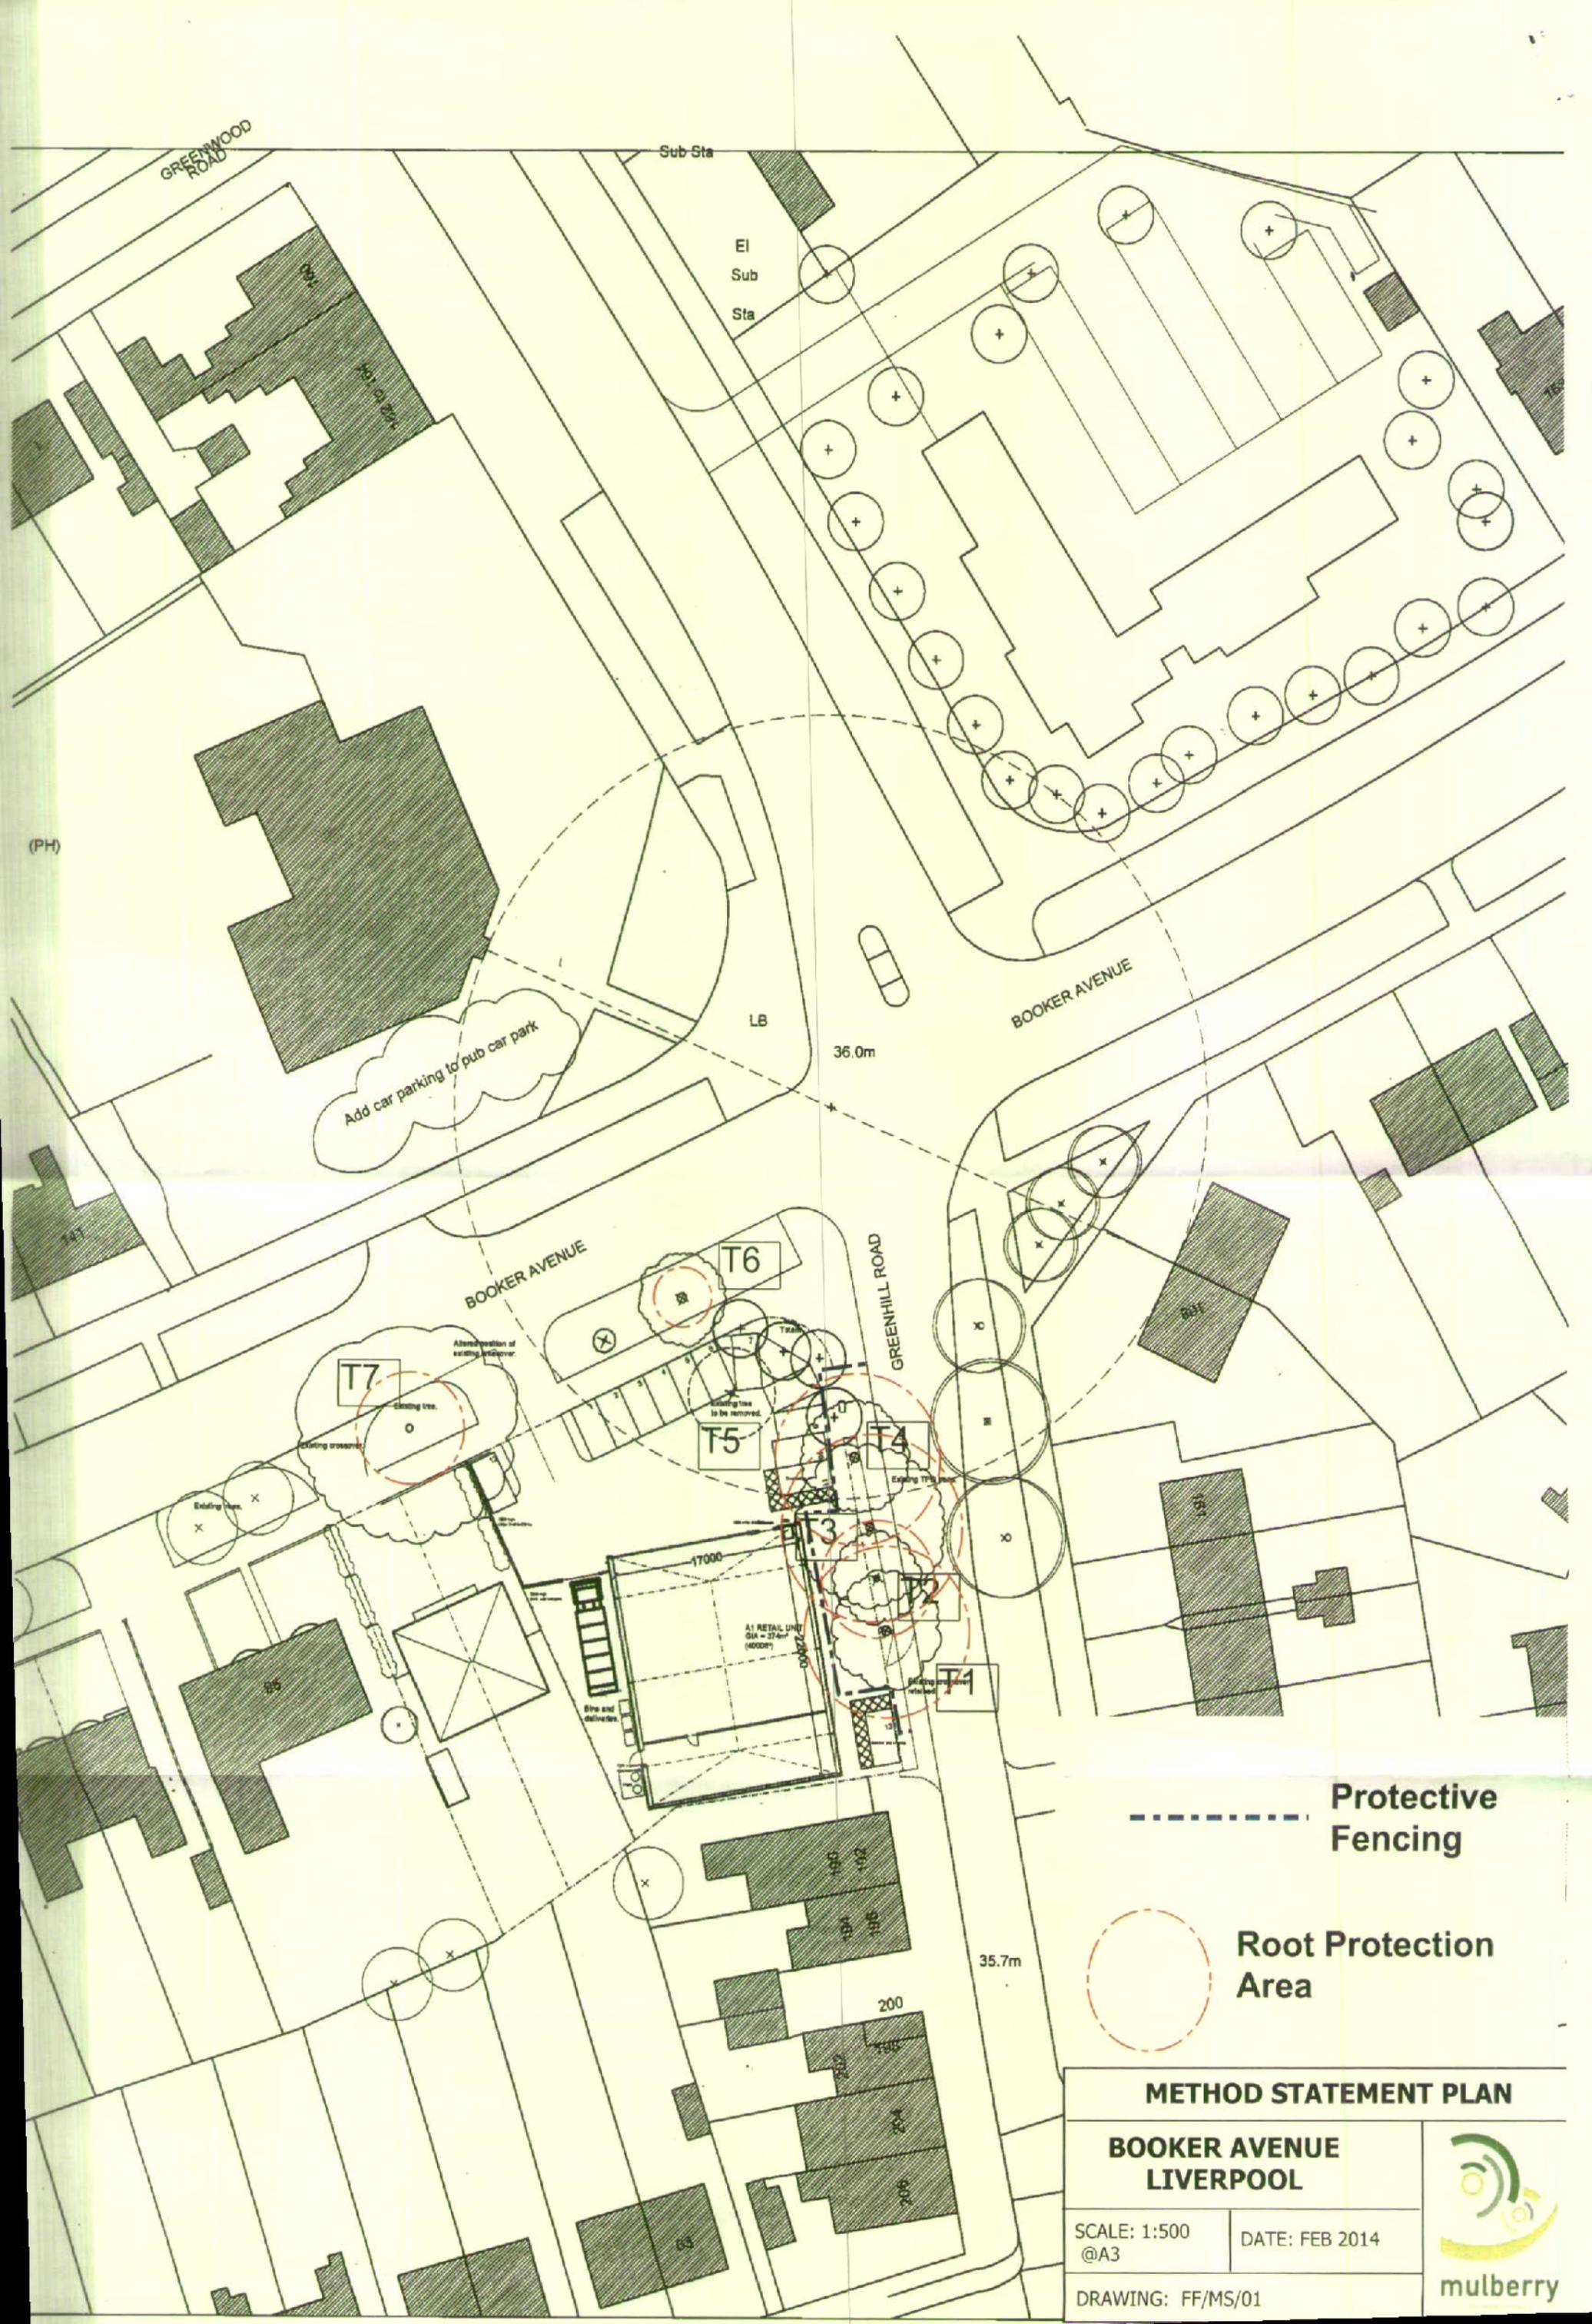

(PH)

Sub Sta

El
Sub
Sta

BOOKER AVENUE

Add car parking to pub car park

LB

36.0m

BOOKER AVENUE

GREENHILL ROAD

T6

T5

T4

T7

A1 RETAIL UNIT
GIA = 374m²
(10000)

17000

2000

35.7m

----- Protective Fencing

○ Root Protection Area

METHOD STATEMENT PLAN

**BOOKER AVENUE
LIVERPOOL**

SCALE: 1:500
@A3

DATE: FEB 2014

DRAWING: FF/MS/01



Appendix Two

Tree Protection Fencing

Tree Protection Fencing (BS5837: 2012)

