






1 REGENT ROAD WALL PLAN ENTRIES - LEVEL 00
1:250

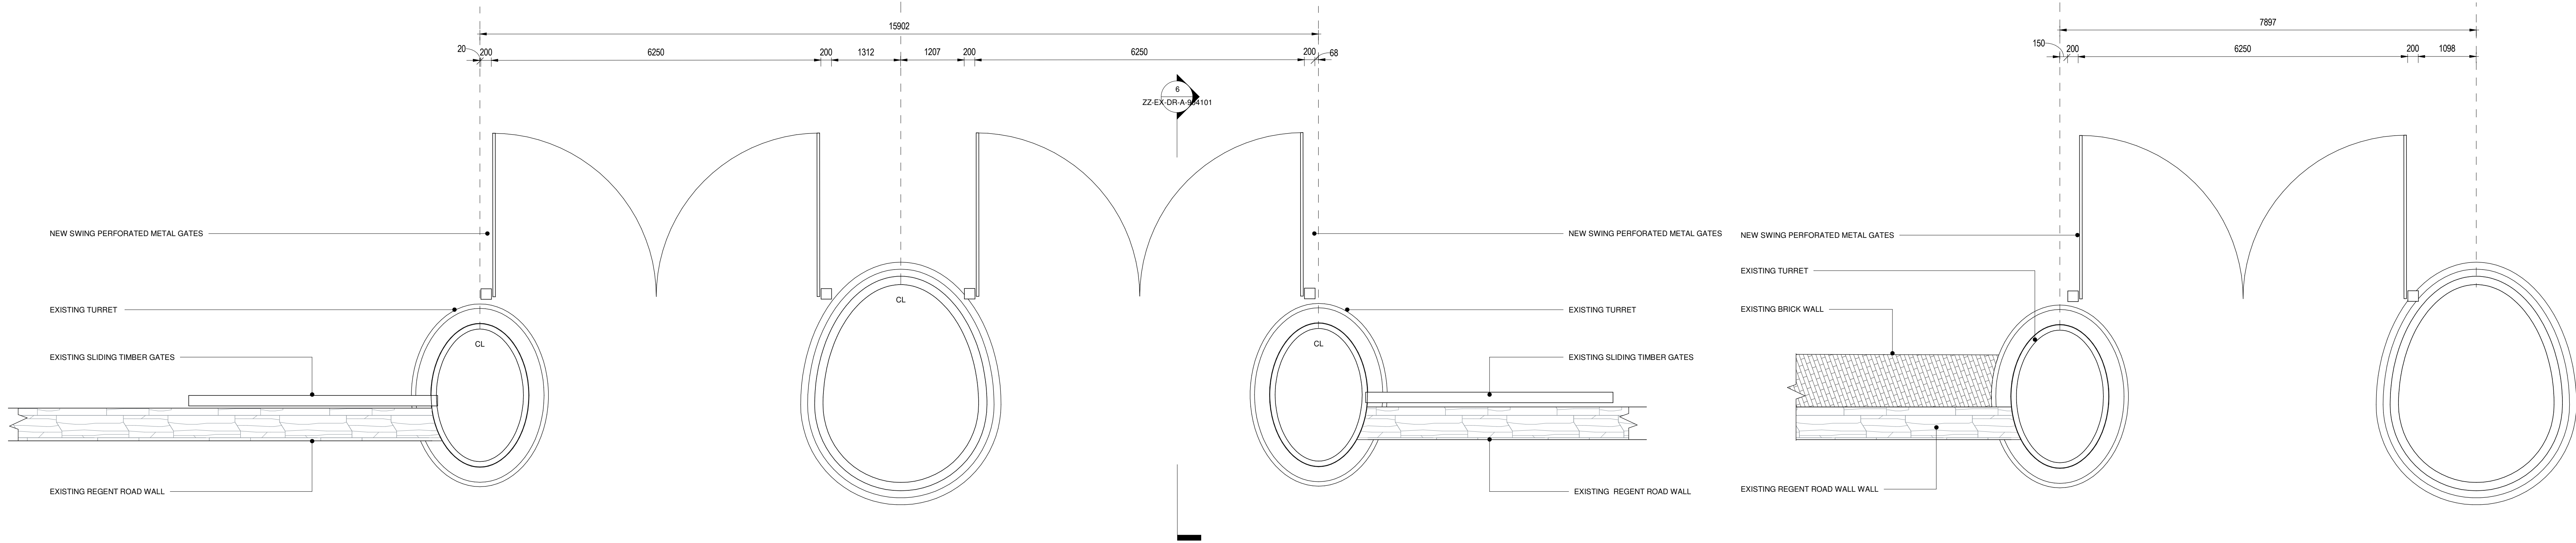

2 REGENT ROAD WALL SOUTH ENTRY ENLARGED PLAN - LEVEL00
1:50

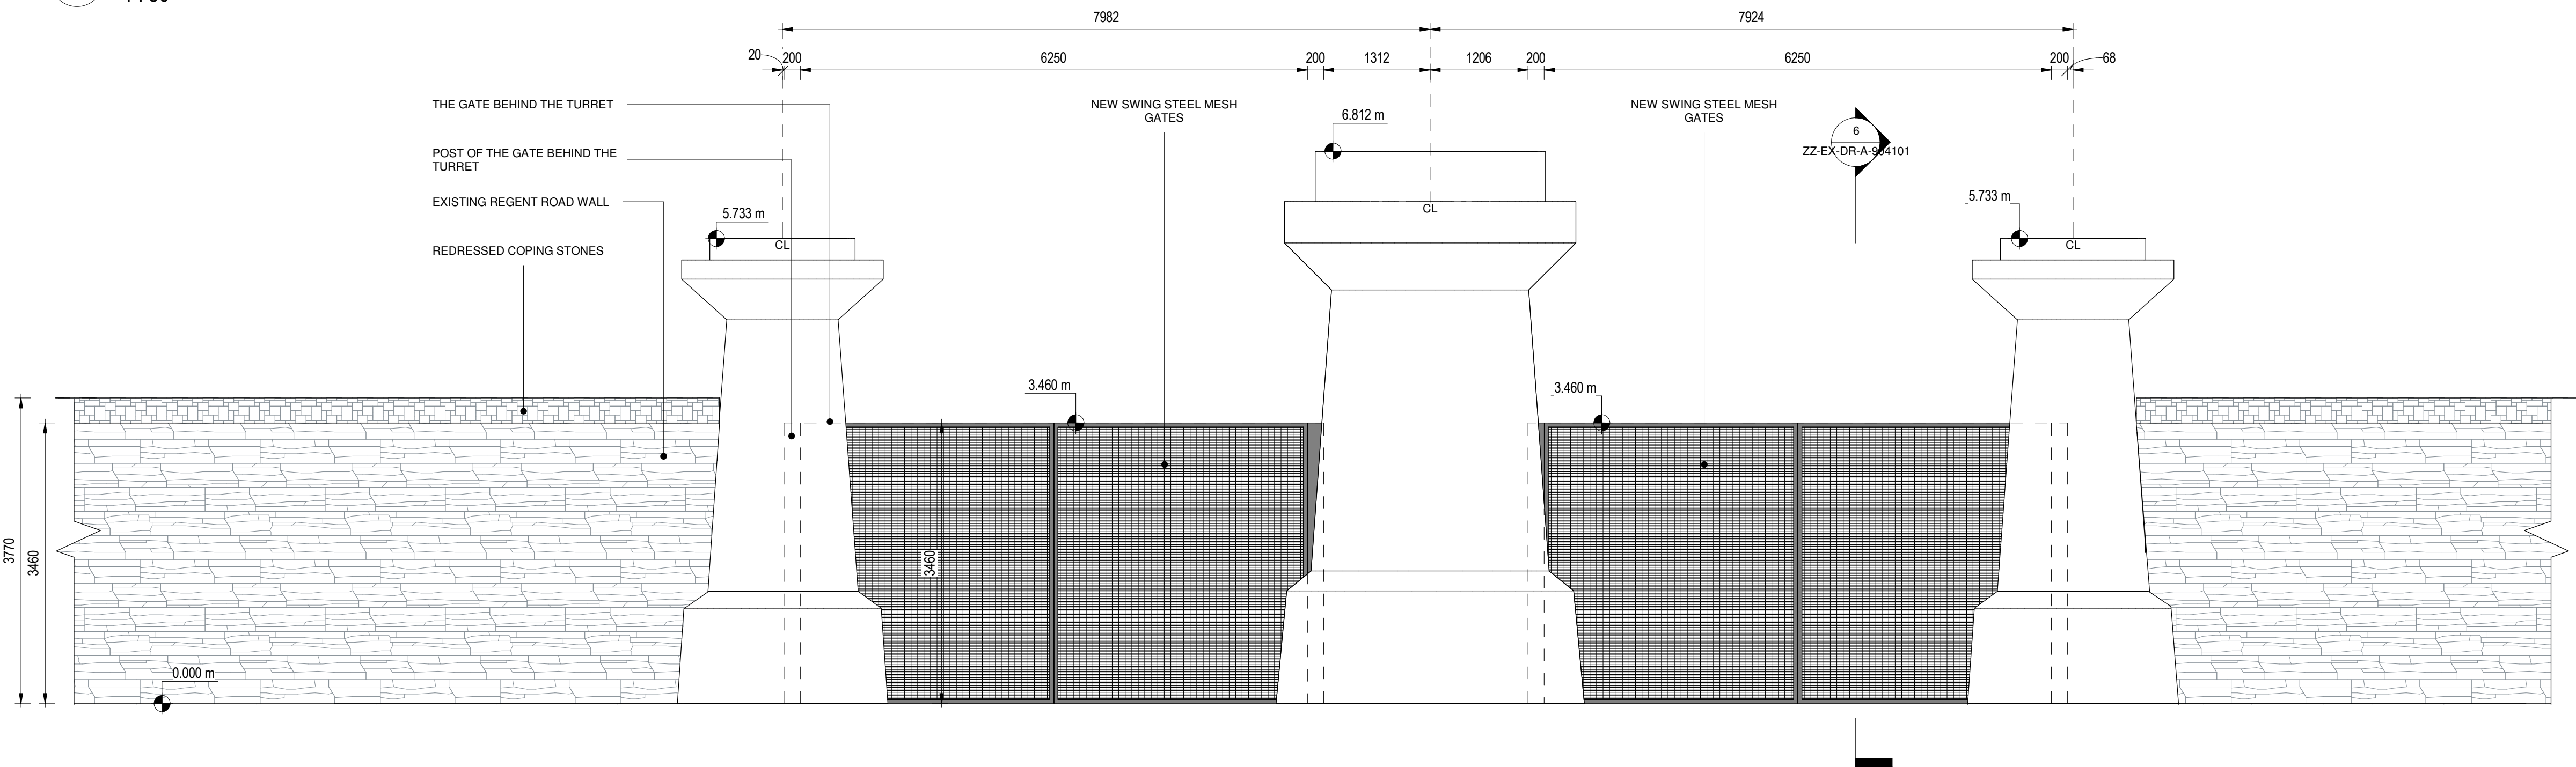

3 REGENT ROAD WALL NORTH ENTRY ENLARGED PLAN - LEVEL00
1:50

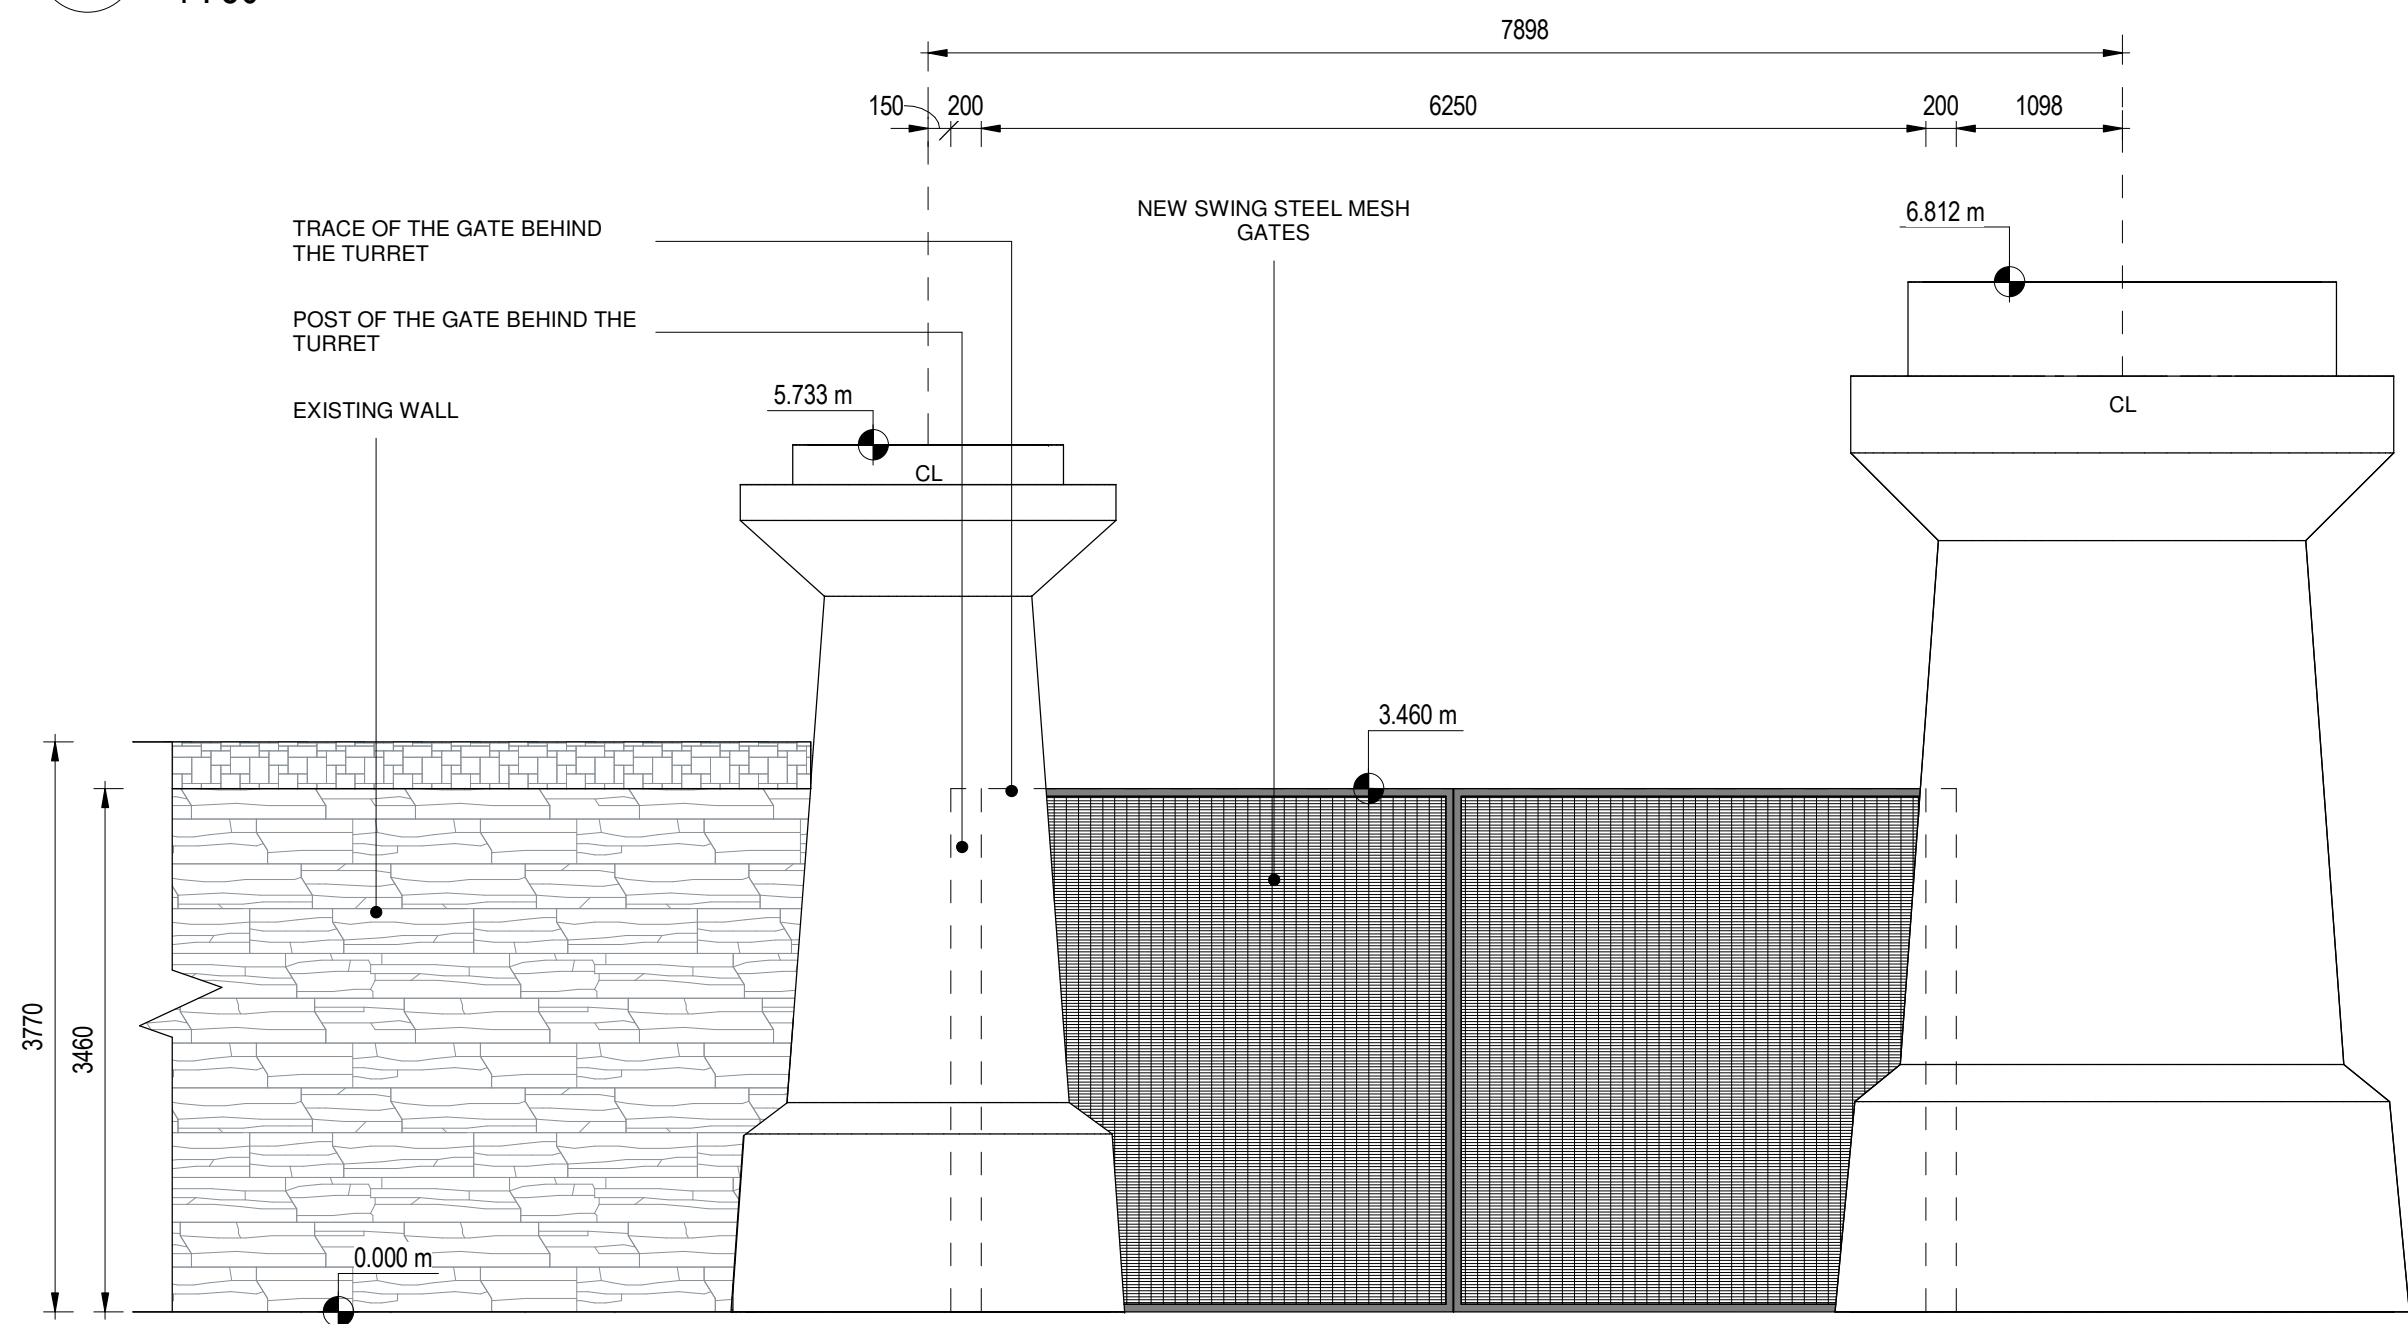

4 REGENT ROAD WALL SOUTH ENTRY
1:50



6 REGENT ROAD WALL SOUTH ENTRY GATE SECTION
1:50

7 REGENT ROAD WALL SOUTH ENTRY GATE BOTTOM DETAIL
1:5

(FOR LOCAL AUTHORITY USE)

QR Code

1. DO NOT SCALE FROM THIS DRAWING.
2. ALL DIMENSIONS ARE IN MILLIMETRES AND LEVELS IN METERS UNLESS STATED OTHERWISE.
3. ALL DIMENSIONS TO BE VERIFIED ON SITE AND APPROVED BY THE ENGINEER.
THIS DRAWING SHOULD BE READ IN CONJUNCTION WITH OTHER RELEVANT ARCHITECTURAL, STRUCTURAL, MECHANICAL AND ELECTRICAL DRAWINGS AND ALL RELEVANT SECTIONS OF THE SPECIFICATIONS.
4. ANY DISCREPANCIES FROM THE INFORMATION REPRESENTED HERE ARE TO BE REPORTED TO THE CLD BEFORE CONSTRUCTION.

General Notes

0 5 000
1:100

No	Description	Rev	Rev	Rev	Rev	Rev	Rev	Rev	Rev
1	SAFETY, HEALTH AND ENVIRONMENT INFORMATION								
2	Brief details on the identified hazard symbol referencing the unusual residual hazards / risks are listed above.								
3									
4									
Project Manager

Planning Consultant

GT GARDINER & THEOBALD

CBRE

Main Contractor

LAING O'Rourke

Design Consultant

PATTERN

Structural / MEP / Infrastructure

BURO HAPOLD

Project Title

THE PEOPLE'S PROJECT

Drawing Title

PLANNING ADDENDUM
PUBLIC REALM
REGENT ROAD WALL
PROPOSED TURRET GATES
ELEVATIONS, PLANS & SECTIONS

Checked
JSK

Drawn
PG

Designed
PATTERN DESIGN

Purpose of Issue

FOR INFORMATION

Model File Ref:

BMD01-PAT-ZZ-ZZ-M3-A-10Planning&Sites&Grids

Drawing No

BMD01-PAT-ZZ-EX-DR-A-904101

Scale A0 (841x1189)

Status

As Indicated

S2

Revision No

P01