

FFL 44.350 m
▼ GANTRY LEVEL

FFL 36.135 m
▼ T.O. BOWL


FFL 38.700 m
▼ LEVEL 04

FFL 23.900 m
▼ LEVEL 03

FFL 19.100 m
▼ LEVEL 02

FFL 13.200 m
▼ LEVEL 01

FFL 7.300 m
▼ LEVEL 00
▼ FLOOD PLANE
FFL 6.800 m
▼ DOCK LEVEL

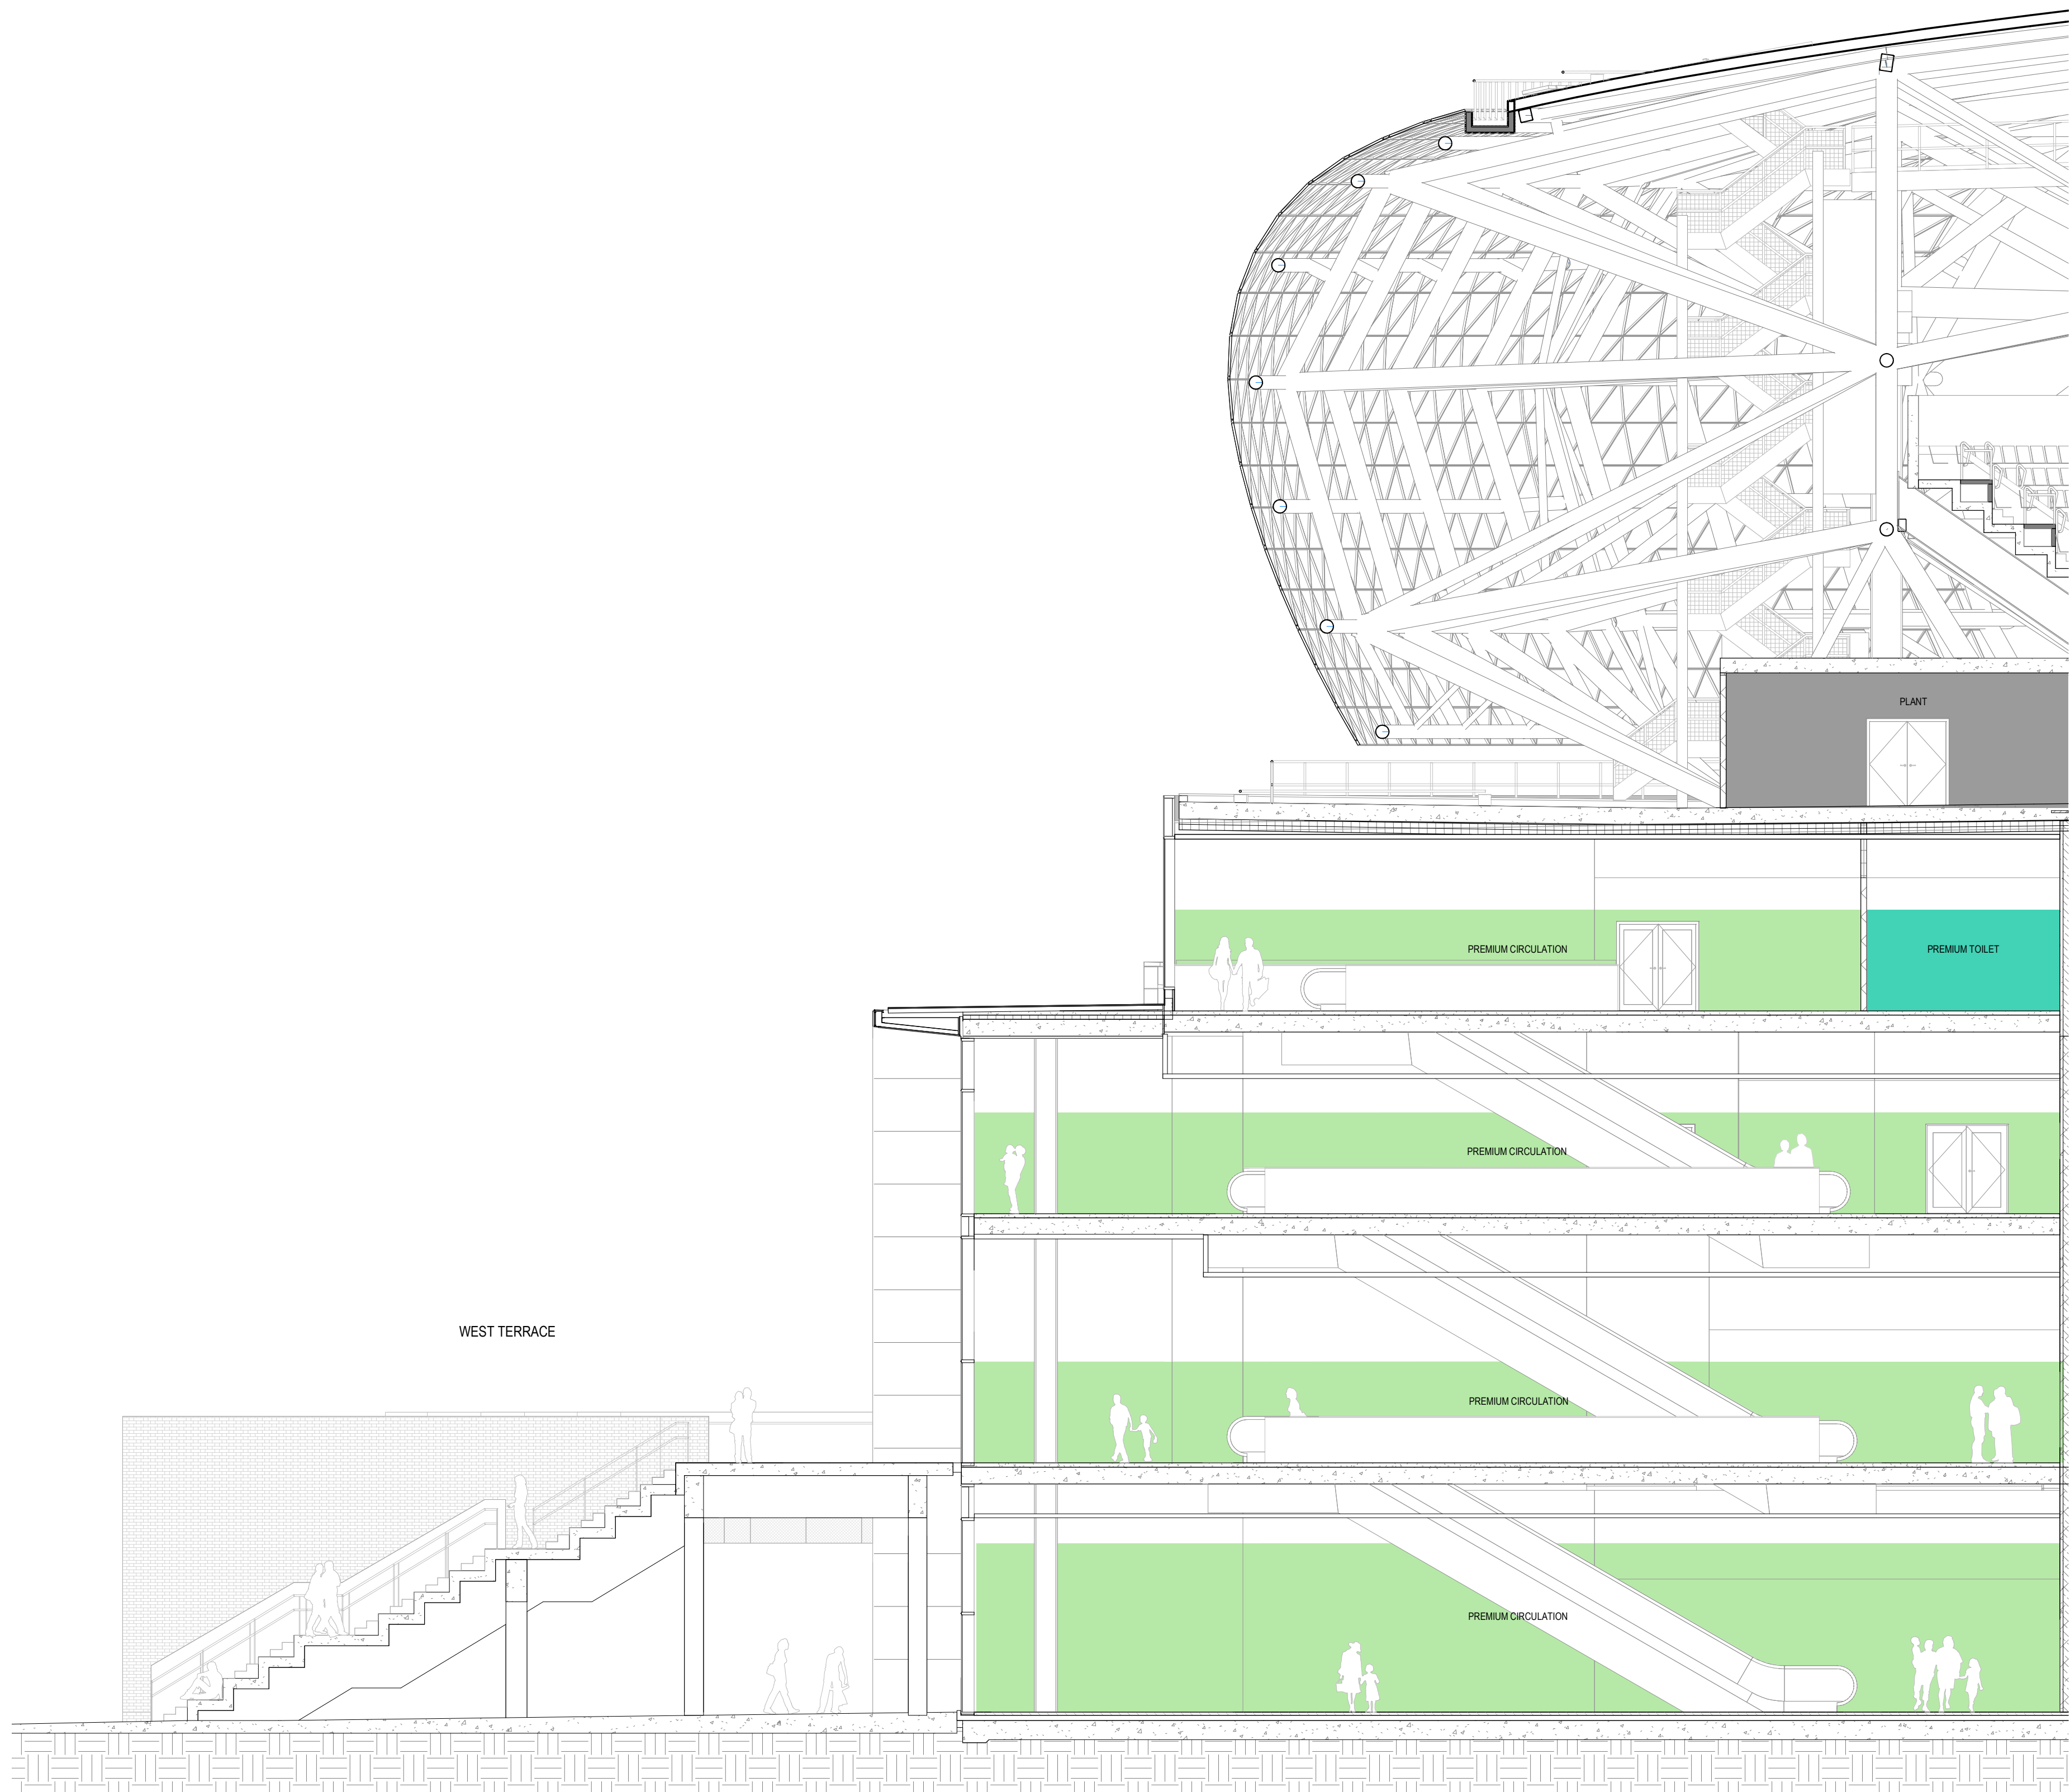


■ PLANT
■ PREMIUM CIRCULATION
■ PREMIUM TOILET

2 SECTION - WEST HOSPITALITY PORTAL
1 : 100

(FOR LOCAL AUTHORITY USE)

QR Code

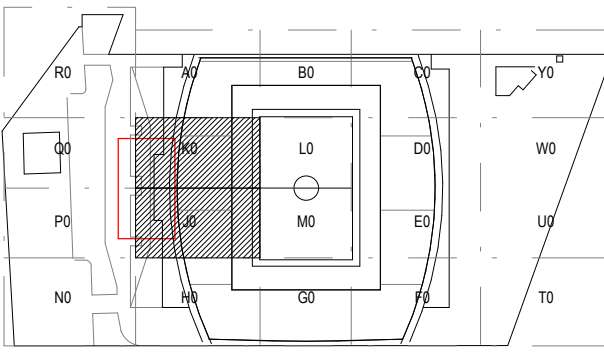

0 5 000
1 : 100

General Notes

1. DO NOT SCALE FROM THIS DRAWING
2. ALL DIMENSIONS ARE IN MILLIMETRES AND LEVELS IN METERS UNLESS STATED OTHERWISE.
3. ALL DIMENSIONS TO BE VERIFIED ON SITE AND APPROVED BY THE ENGINEER.
4. ANY DISCREPANCIES FROM THE INFORMATION REPRESENTED HERE ARE TO BE REPORTED TO THE CLD BEFORE CONSTRUCTION.

No Description

SAFETY, HEALTH AND ENVIRONMENT INFORMATION
Brief details on the identified hazard symbol referencing the unusual residual hazards / risks are listed above.

Rev Description DP NT 08/07/2020
Client



Project Manager

Planning Consultant

GT GARDINER & THEOBALD

CBRE

Main Contractor



Design Consultant



Structural / MEP / Infrastructure

BURO HAPPOLD

Project Title

THE PEOPLE'S PROJECT

Drawing Title

PLANNING ADDENDUM
STADIUM
PROPOSED ENLARGED BUILDING
WEST PORTAL CROSS-SECTION



Checked NT Drawn MB Designed PATTERN DESIGN

Purpose of Issue

FOR INFORMATION

Model File Ref:

BMD01-PAT-ZZ-ZZ-M3-A-05SheetsEnvelope

Drawing No

BMD01-PAT-ZZ-ZZ-DR-A-203017

Scale A0 (841x1189)

Status

As indicated

S2

Revision No

P01