

N 392500


N 392500

N 392400

N 392400

N 392200

N 392200

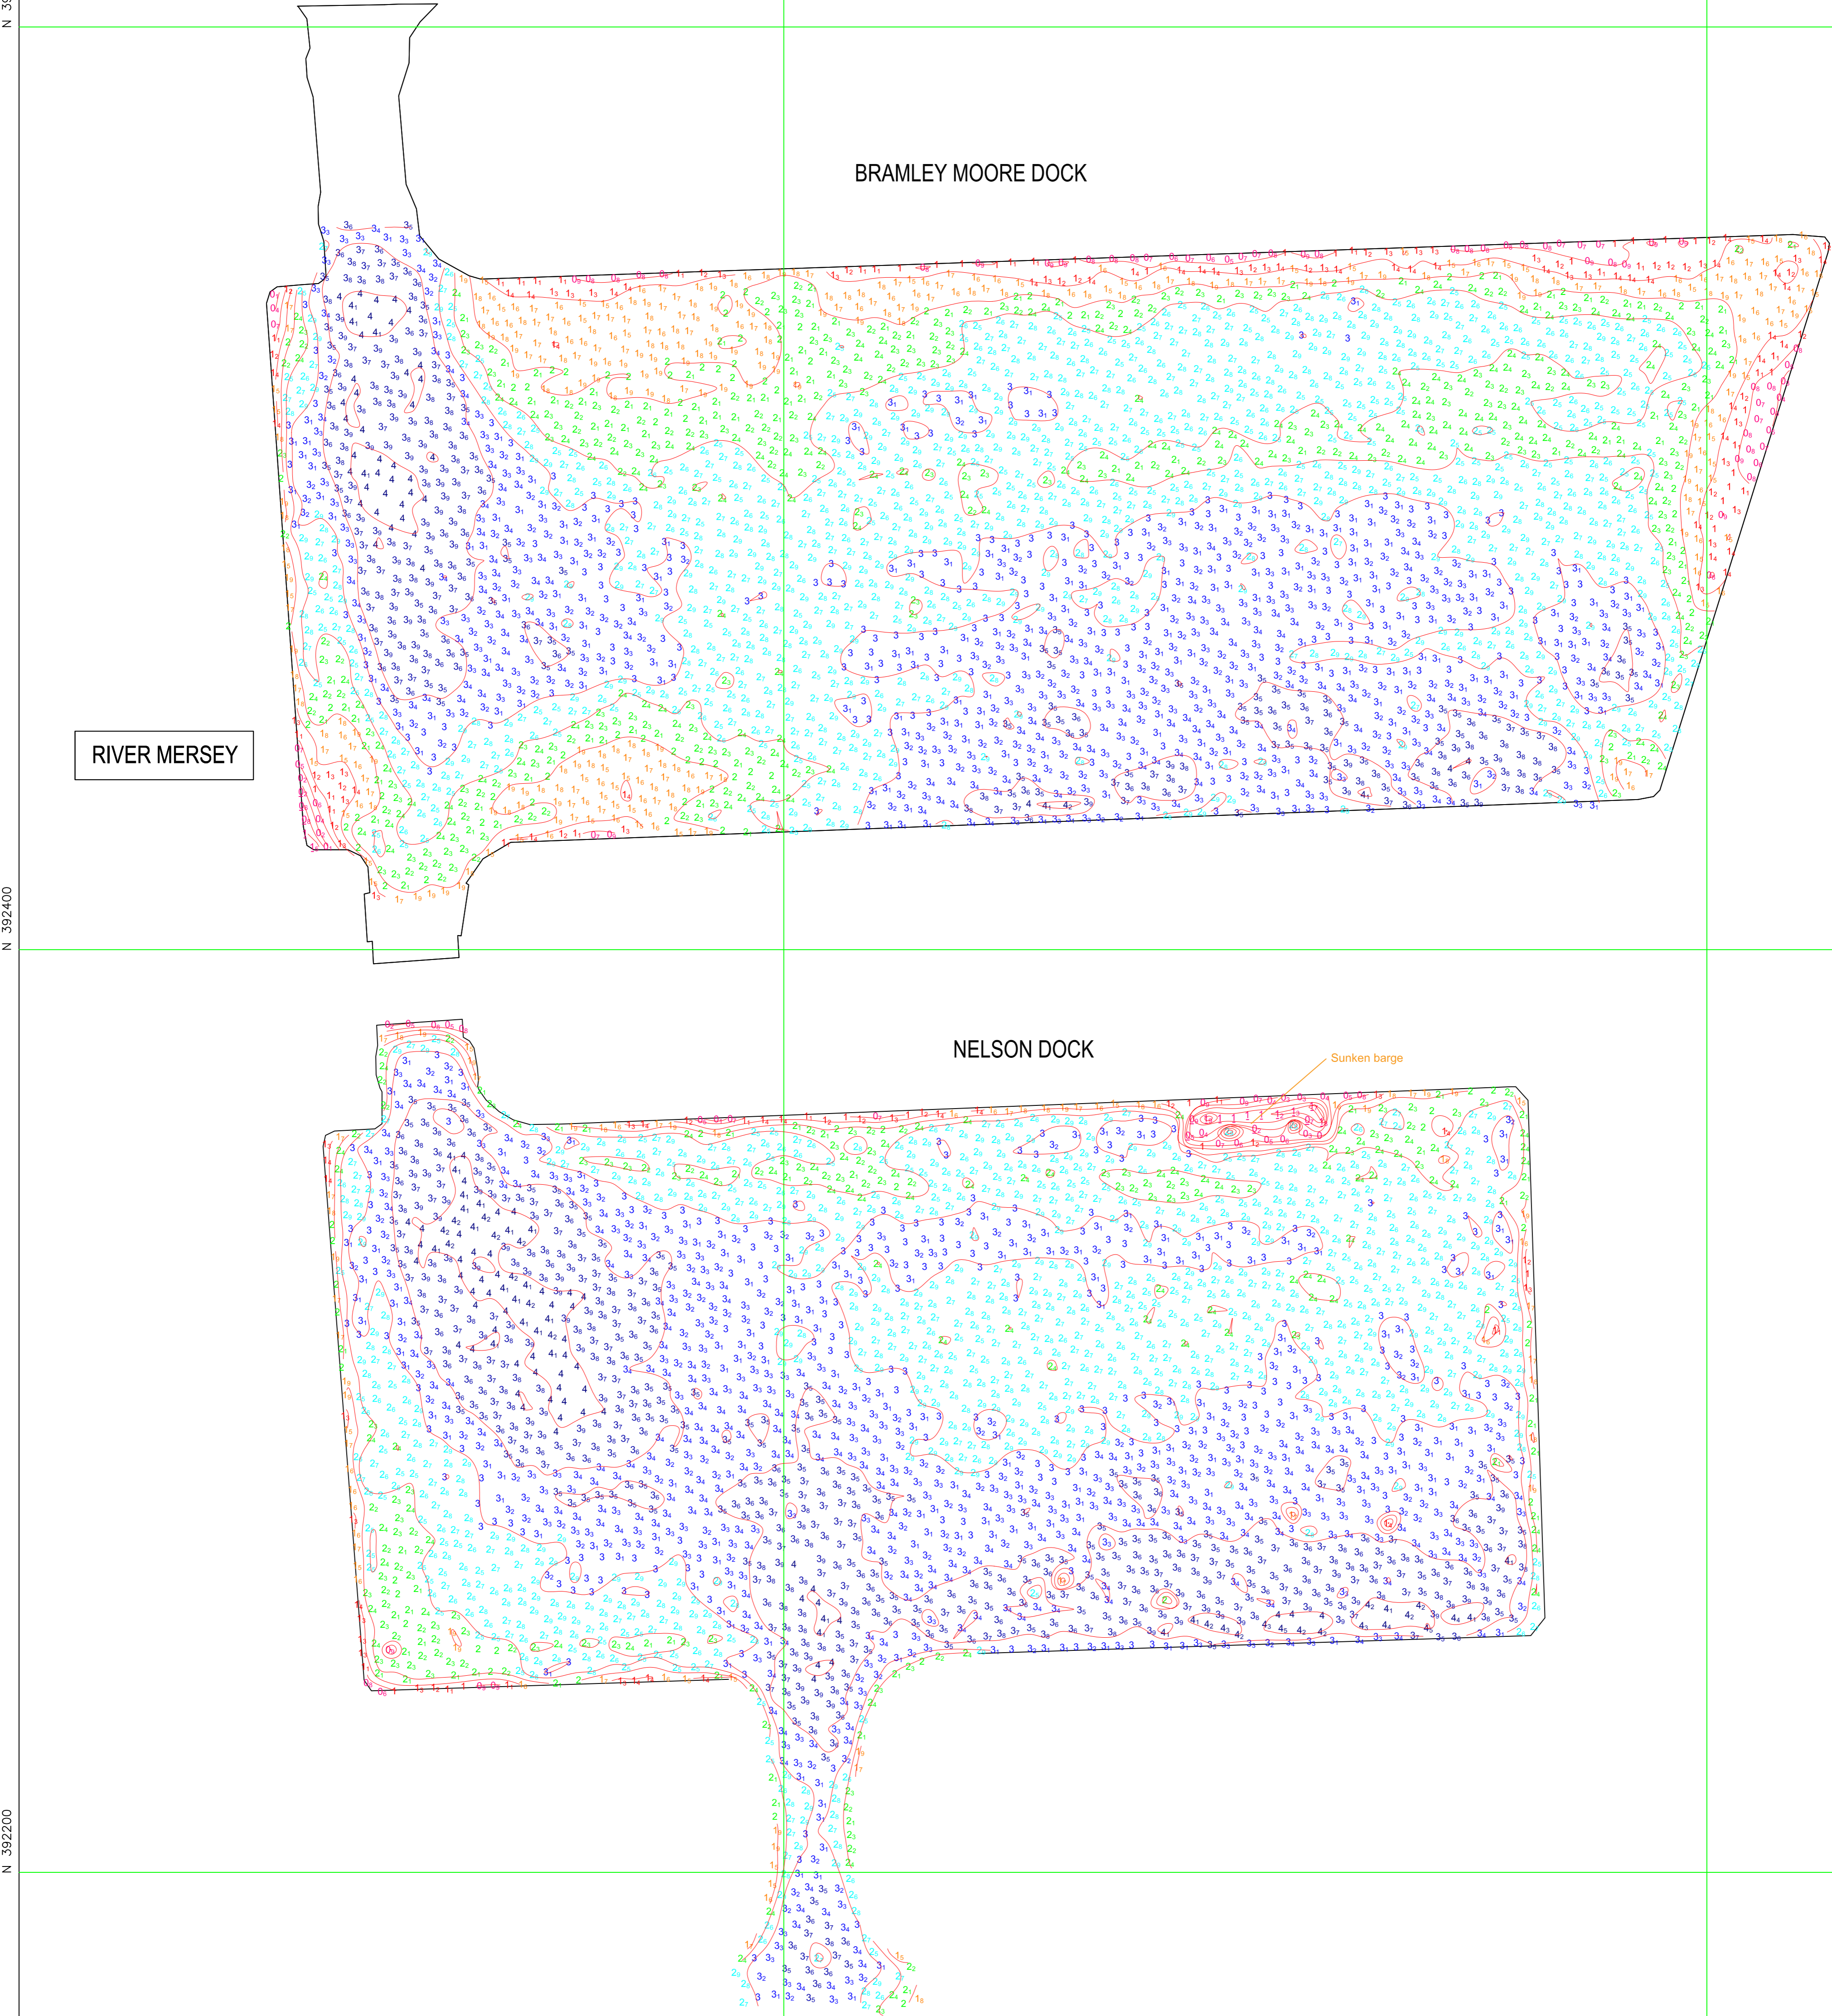

SHORELINE SURVEYS LTD

In Association With Maltby Land Surveys Limited

Moreford Hall, Moreton, Dorchester, Dorset DT2 8BA
Telephone: +44 1305 848821 or +44 7950 038317
email@shorelinesurveys.com - www.shorelinesurveys.com

TITLE: Bathymetric Surveys of Nelson & Bramley Moore Docks
Liverpool Docks – High Frequency Soundings

CLIENT: BuroHappold Engineering

PROJECT: Check survey

Project No: J1319 Scale: 1:750 Date: 07.07.17
Drawing No: 01/02

Surveyed by: EF, DB
Drawn by: EF
Checked by: EF, LE

NOTES/REVISIONS:
Contours are only indicative of seabed
topography and should be treated as such
Shore data is approximate and should
be treated as such

DO NOT SCALE

NOTES

Coordinated in OSTN15
Depths are relative to Ordnance Datum Newlyn
High frequency data recorded via 400 kHz multibeam bathymetry
Data is sorted on a 3.0 metre radius using IHO Rounding Rules
Contours at 0.5 metre intervals
Positioning system: RTK GPS
Corrections received via Trimble VRS NOW

SCALE

