




FOR WINDOW HEAD DETAIL TO W002 & W101
SEE DRAWING NO.A1670 DETAIL 03

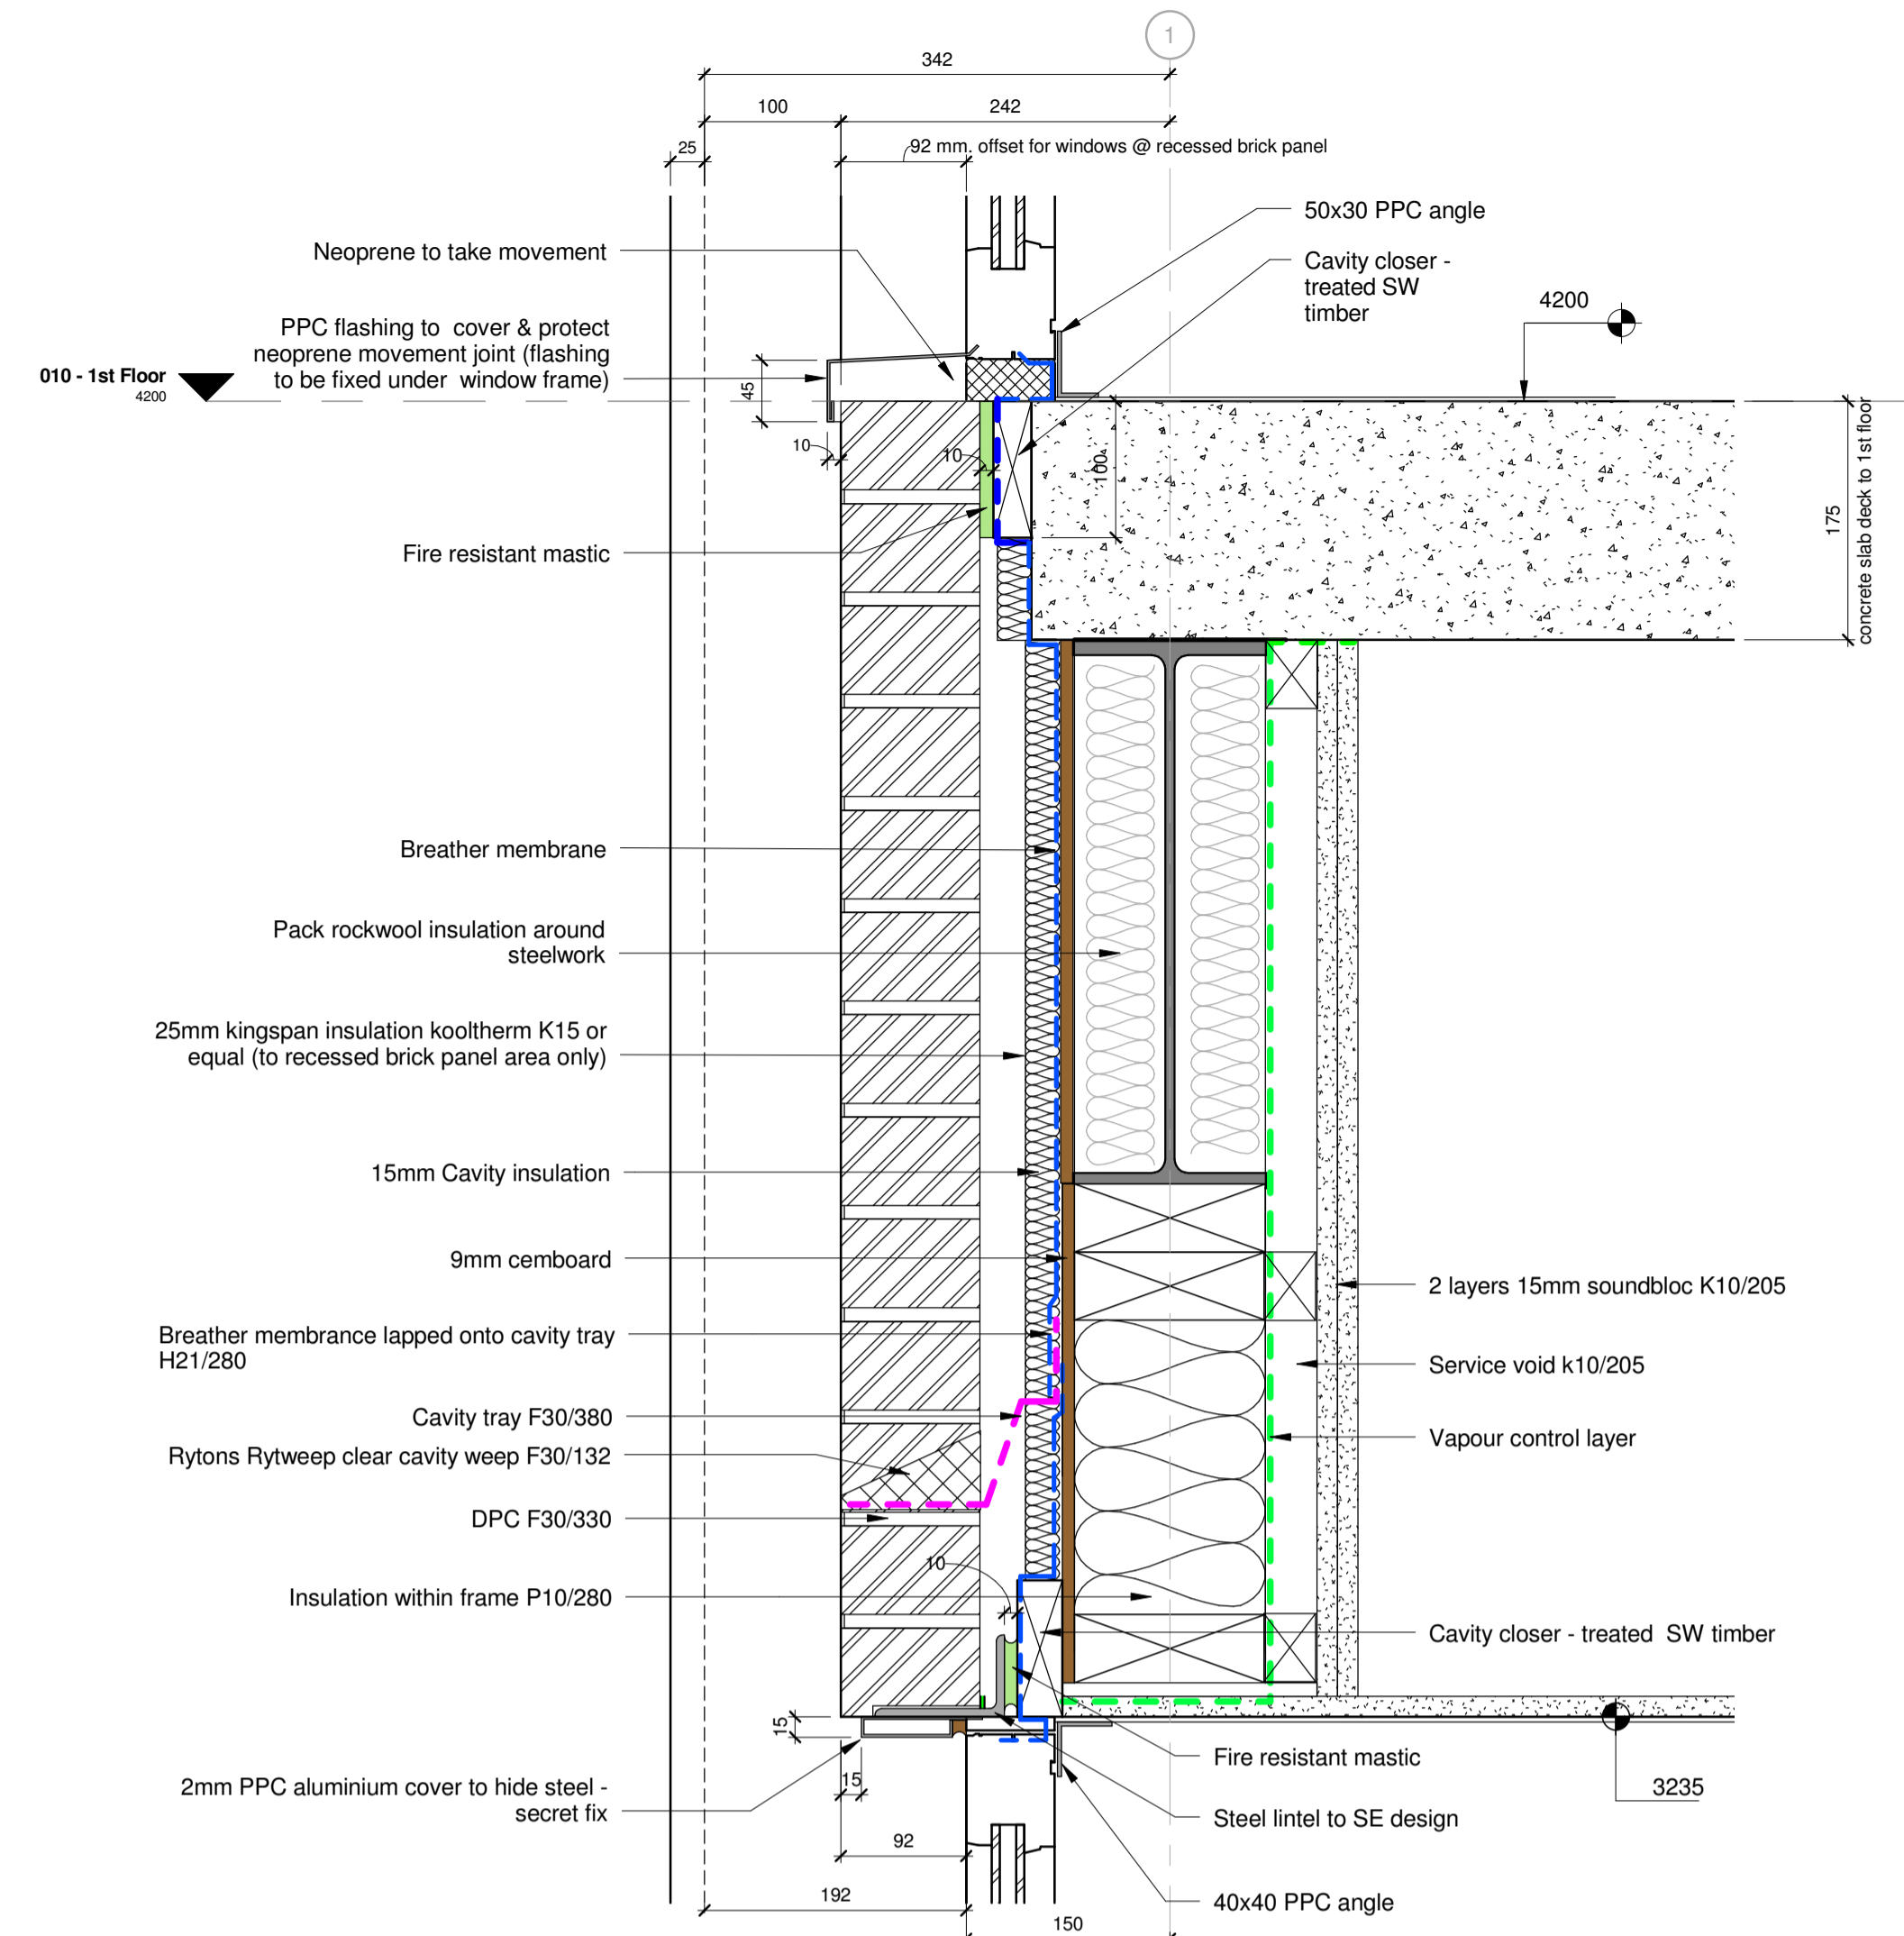


01 - 1st floor of 2 Story Window With Recessed Brick Feature Panel WIP
1:5

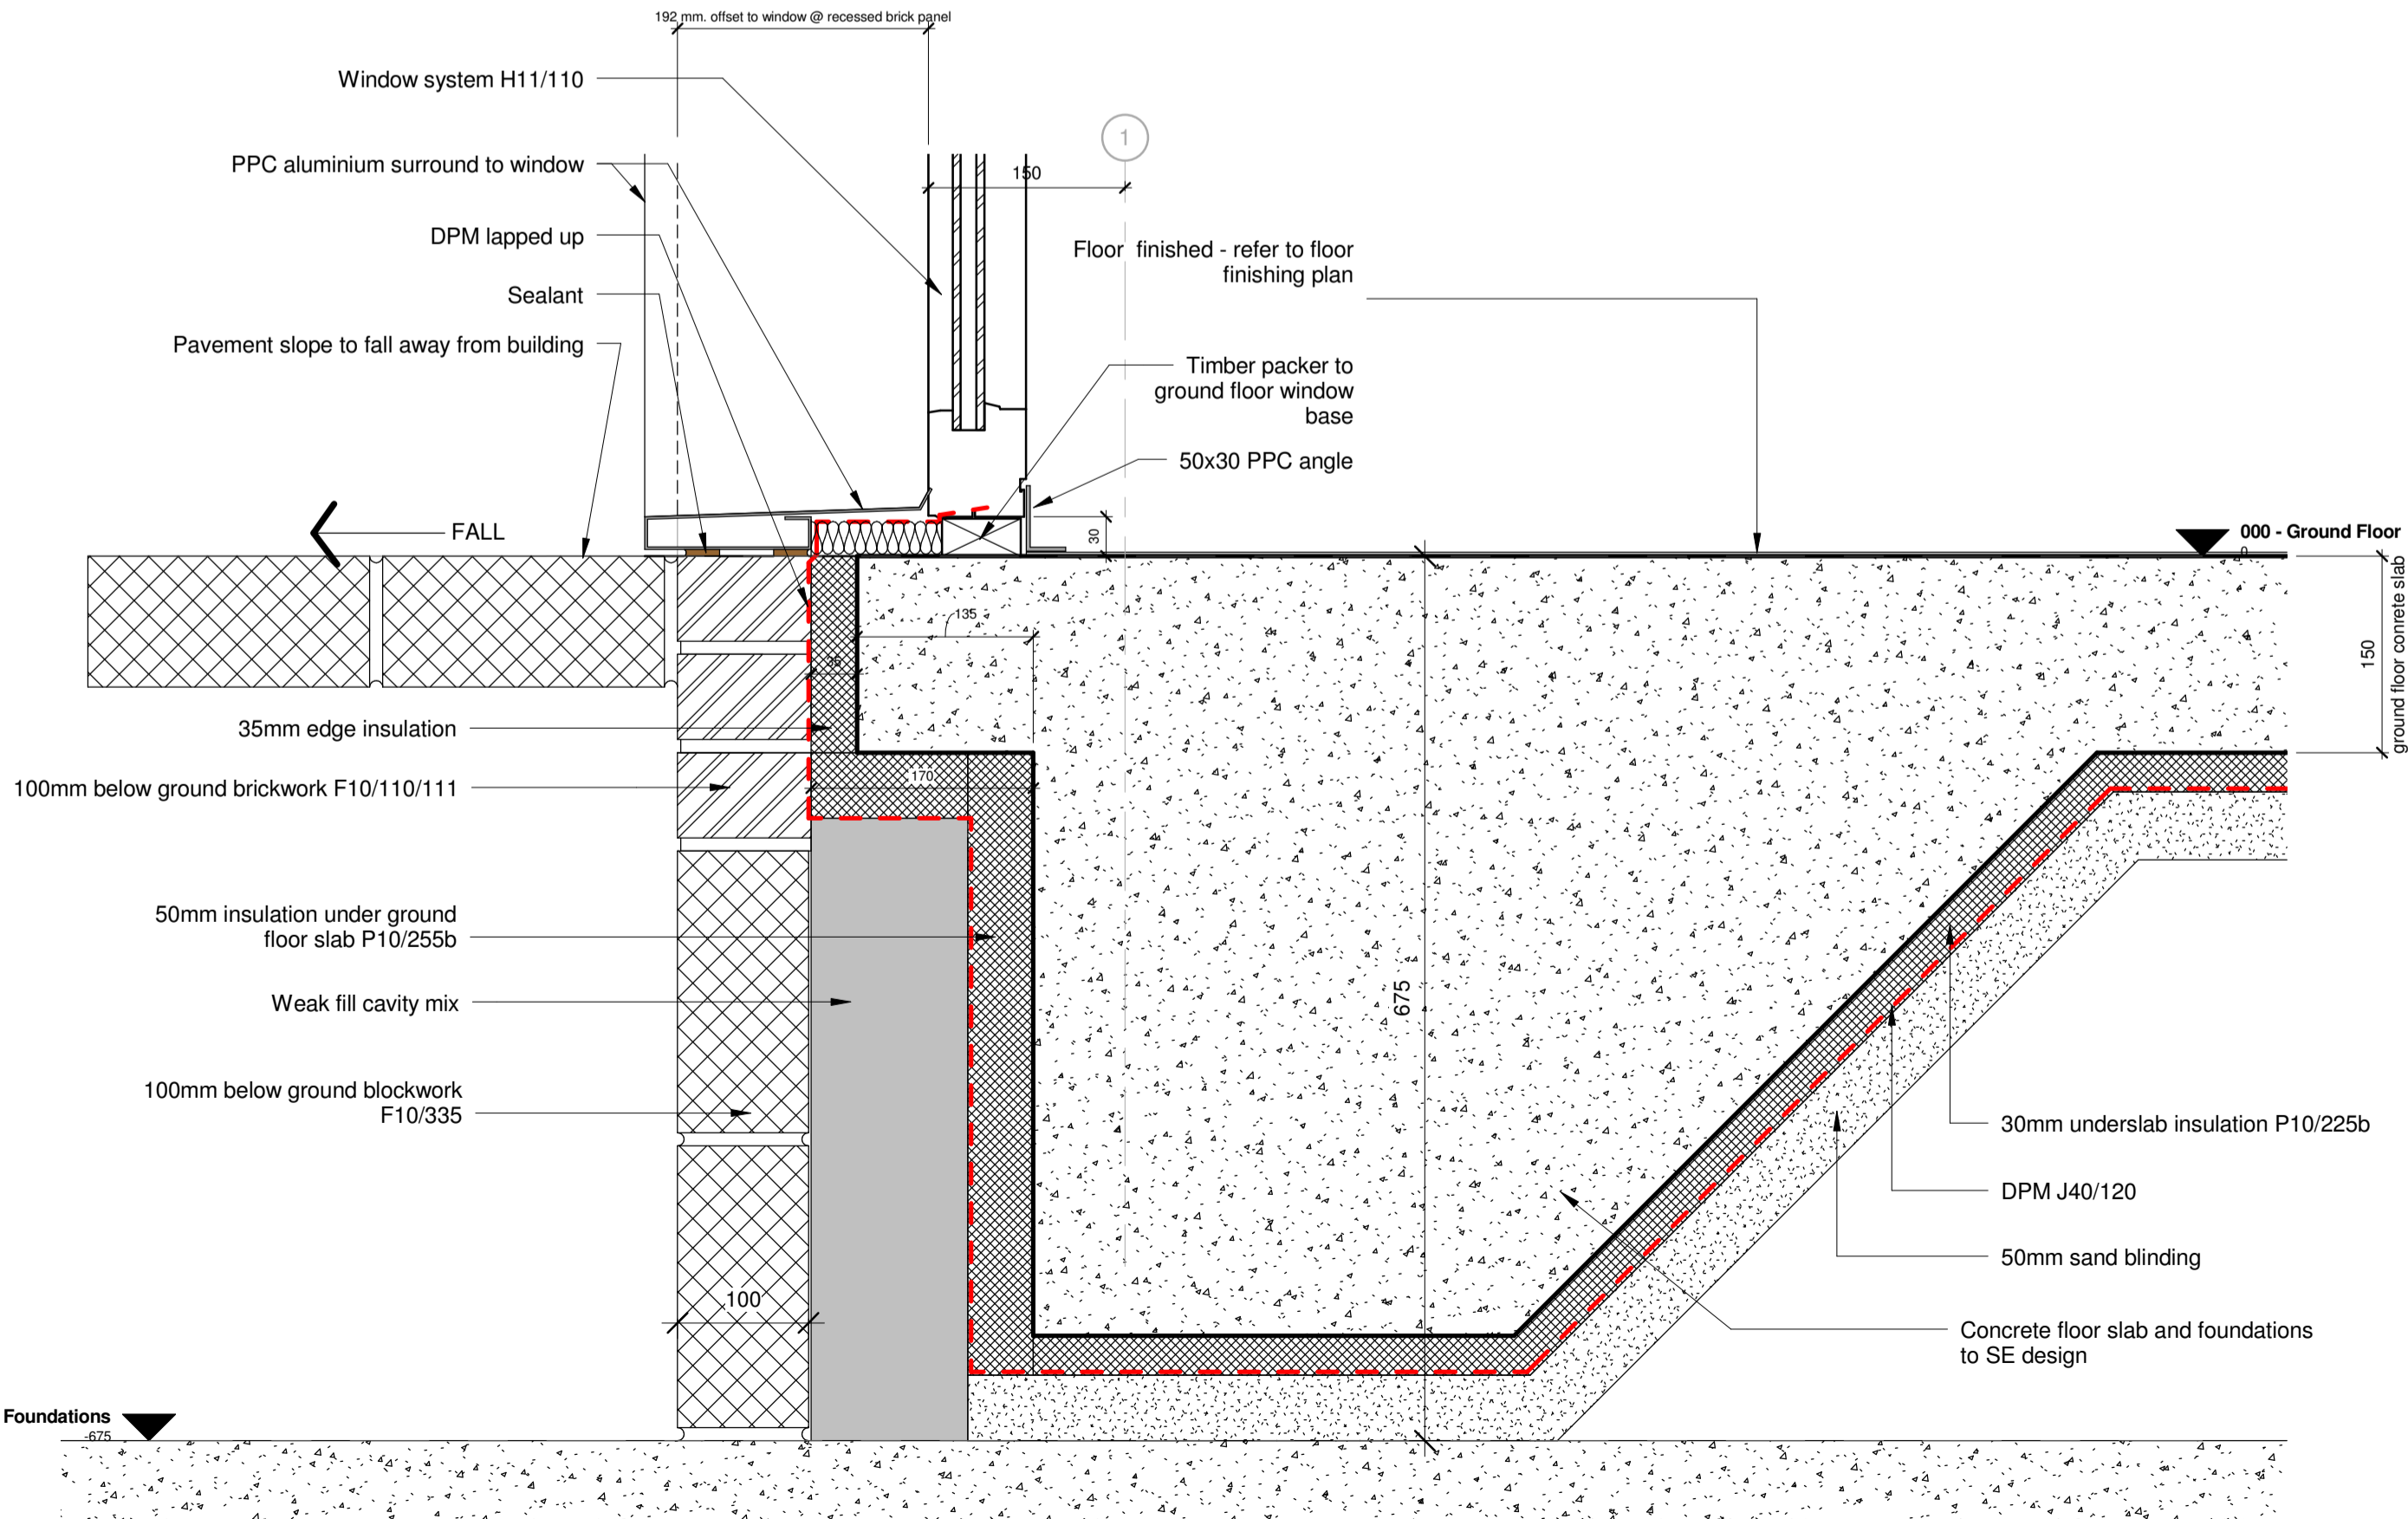

02 - Base of Window at Recessed Brickwork Panel
1:5

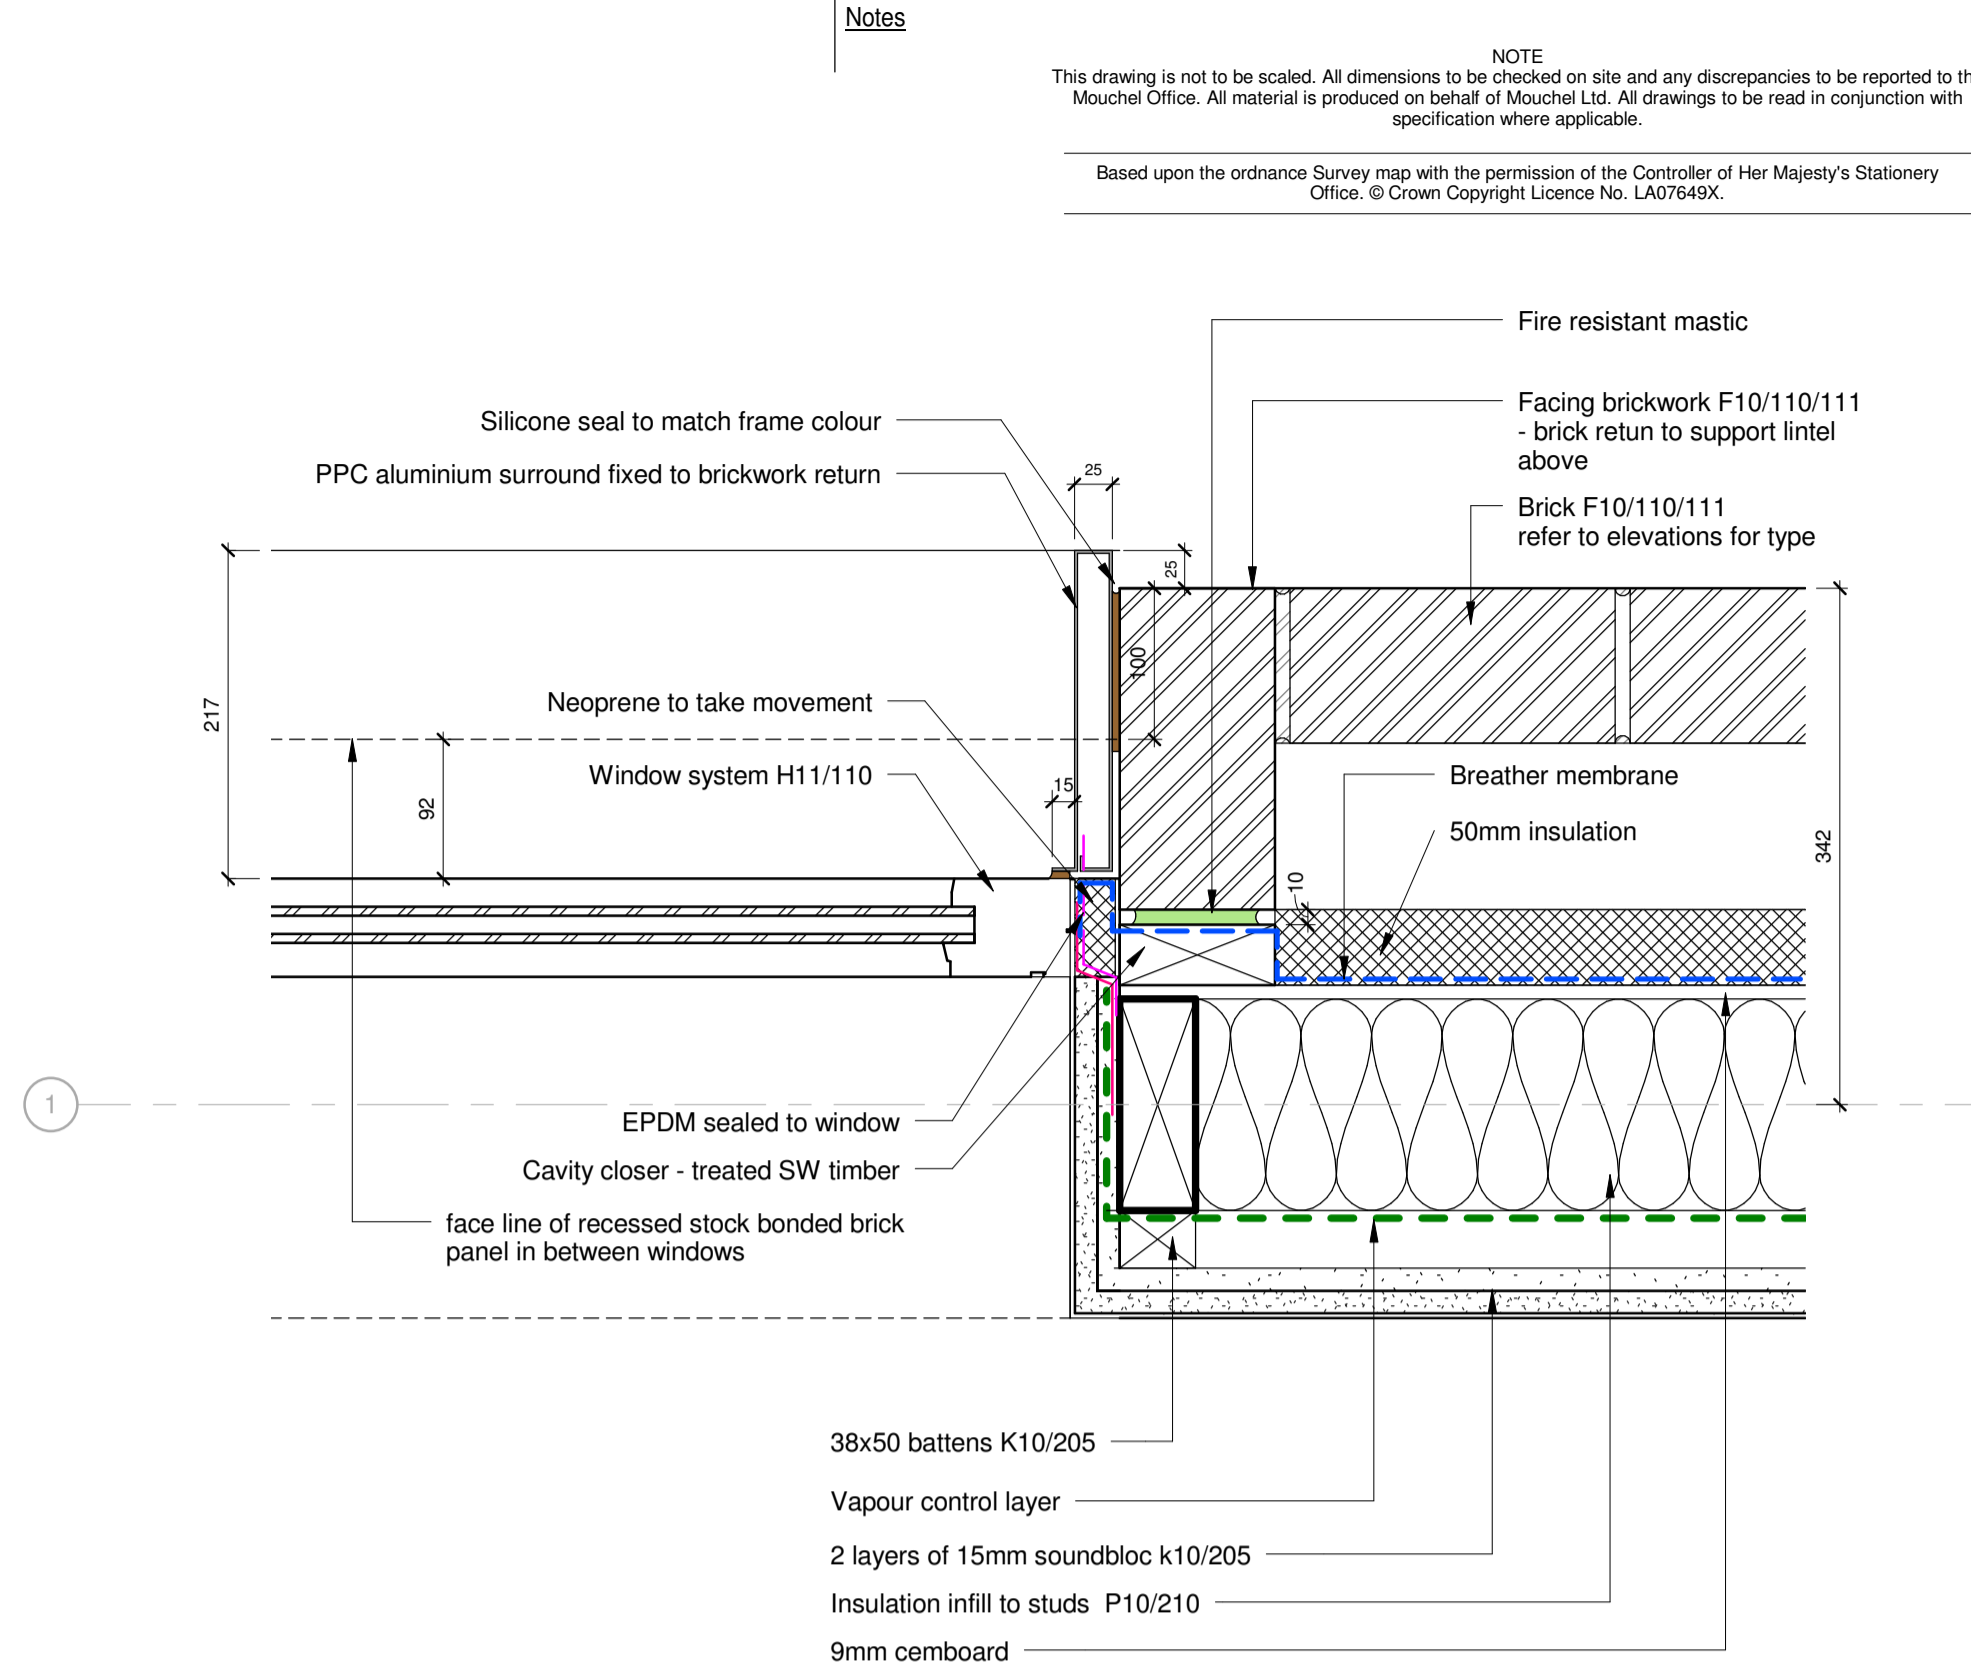

03 - Jamb Detail Brickwork Return - Plan
1:5

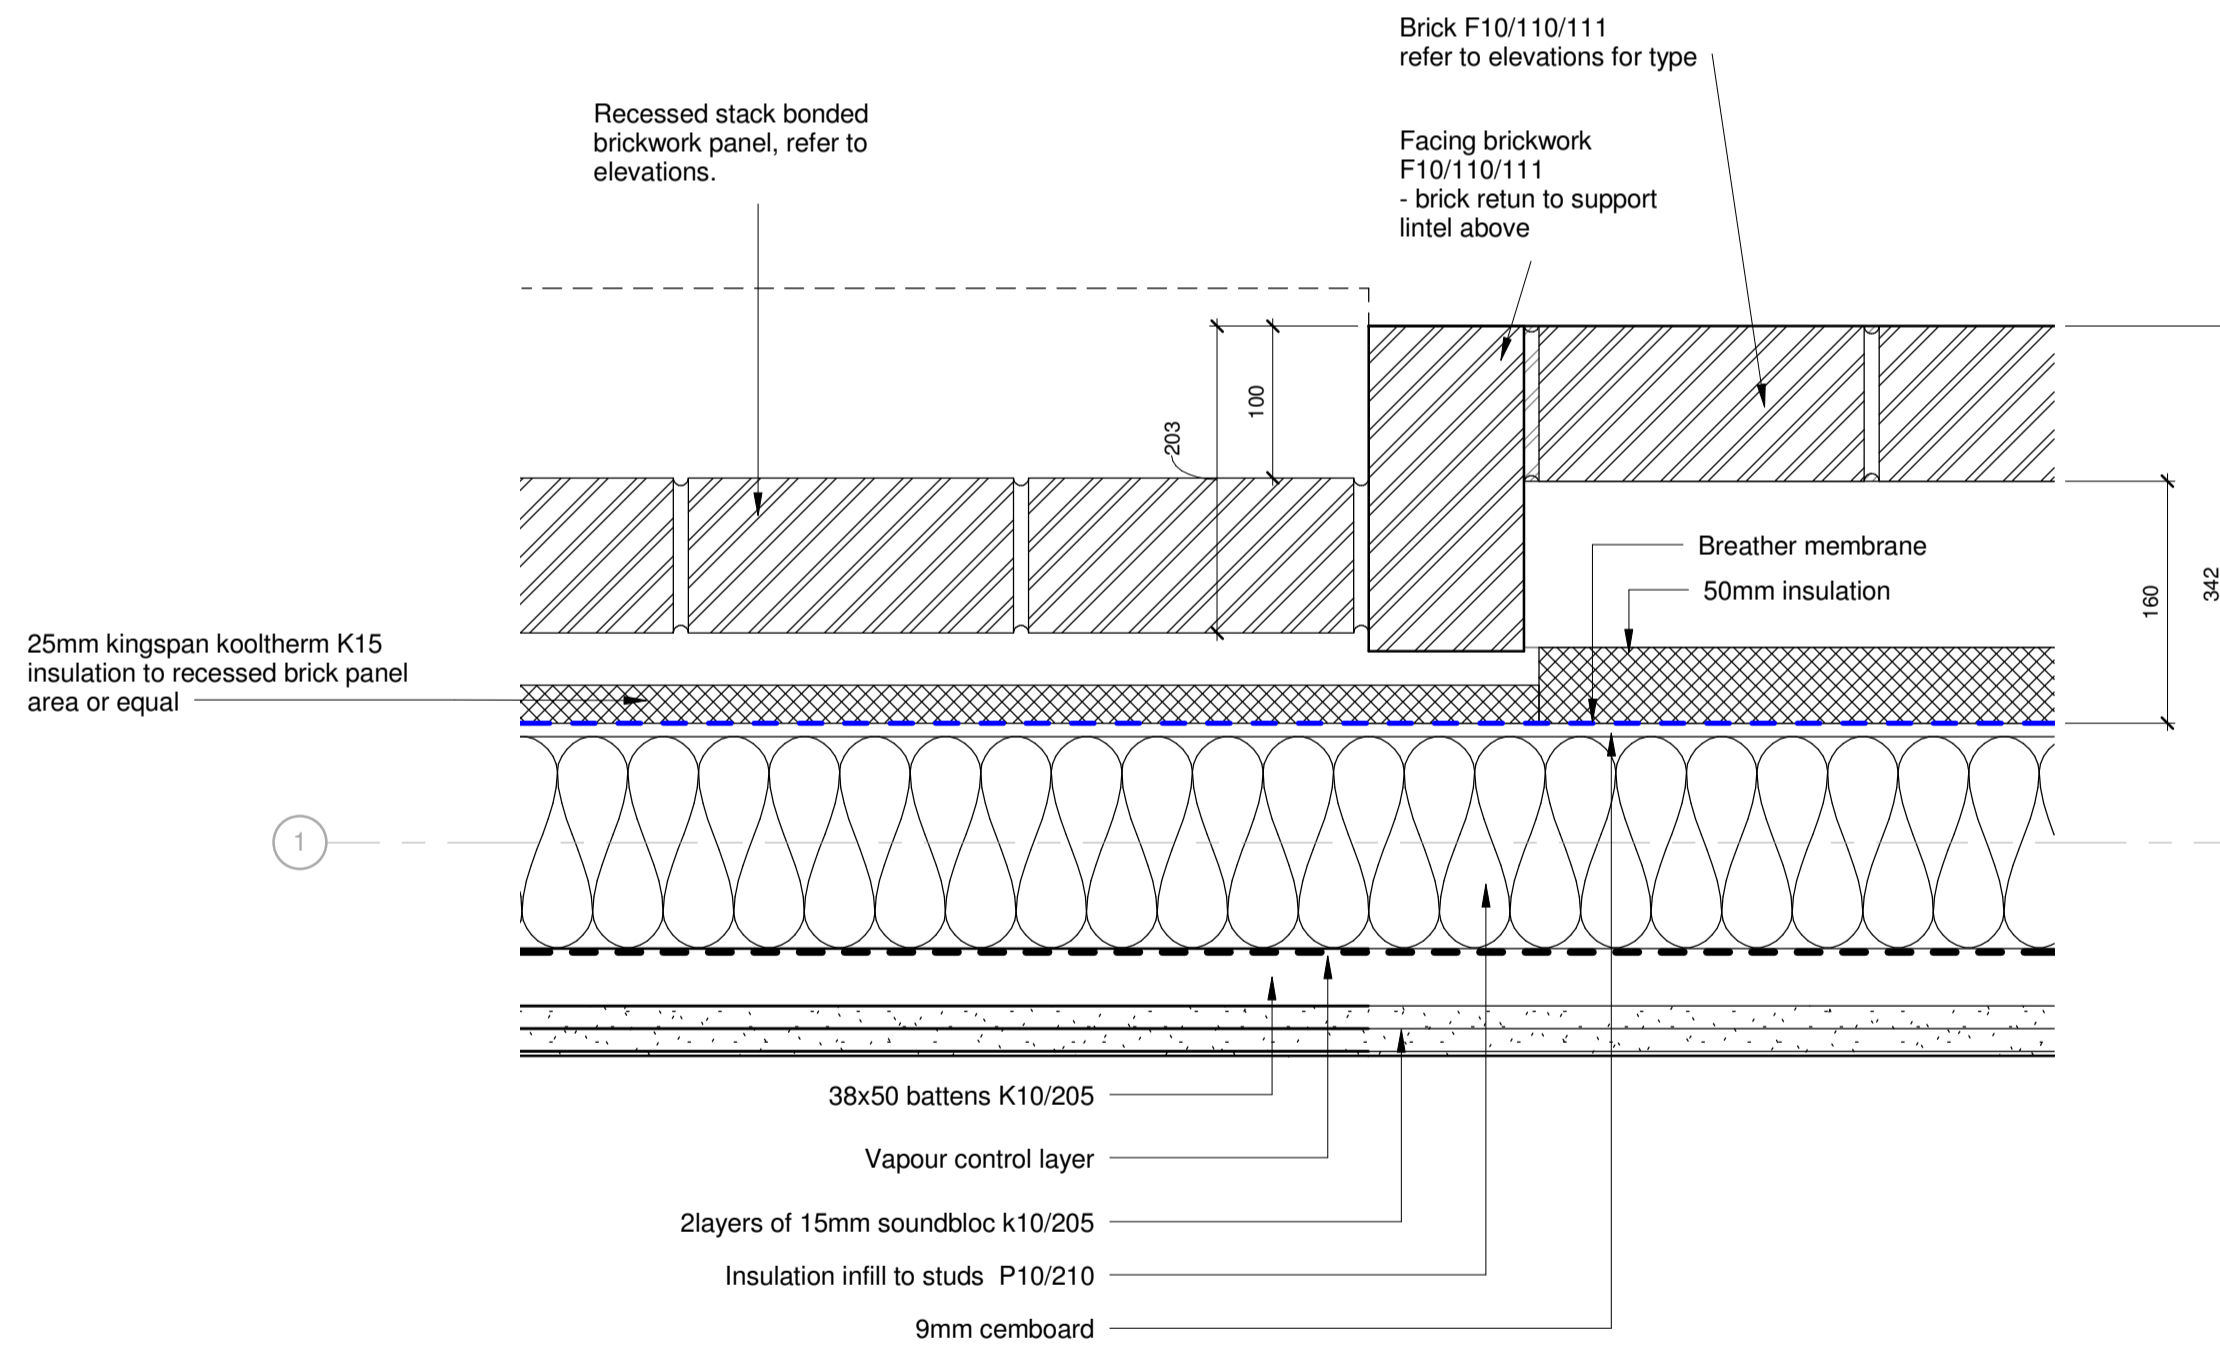

04 - Recessed Brickwork Panel Jamb Detail - Plan
1:5

C	Window base support/ cavity closer & window surround depth details updated			RD	15/09/2015	OK	15/09/2015	OK
B	General update to details			RD	12/08/2015	OK	12/08/2015	OK
A	Construction Issue			JB	17/07/2015	OK	17/07/2015	OK
Version	Revision Description			Rev Date	Drawn by	Checked		
