



Notes

NOTE  
This drawing is not to be scaled. All dimensions to be checked on site and any discrepancies to be reported to the Mouchel Office. All material is produced on behalf of Mouchel Ltd. All drawings to be read in conjunction with specification where applicable.

Based upon the Ordnance Survey map with the permission of the Controller of Her Majesty's Stationery Office. © Crown Copyright Licence No. LA07649X.

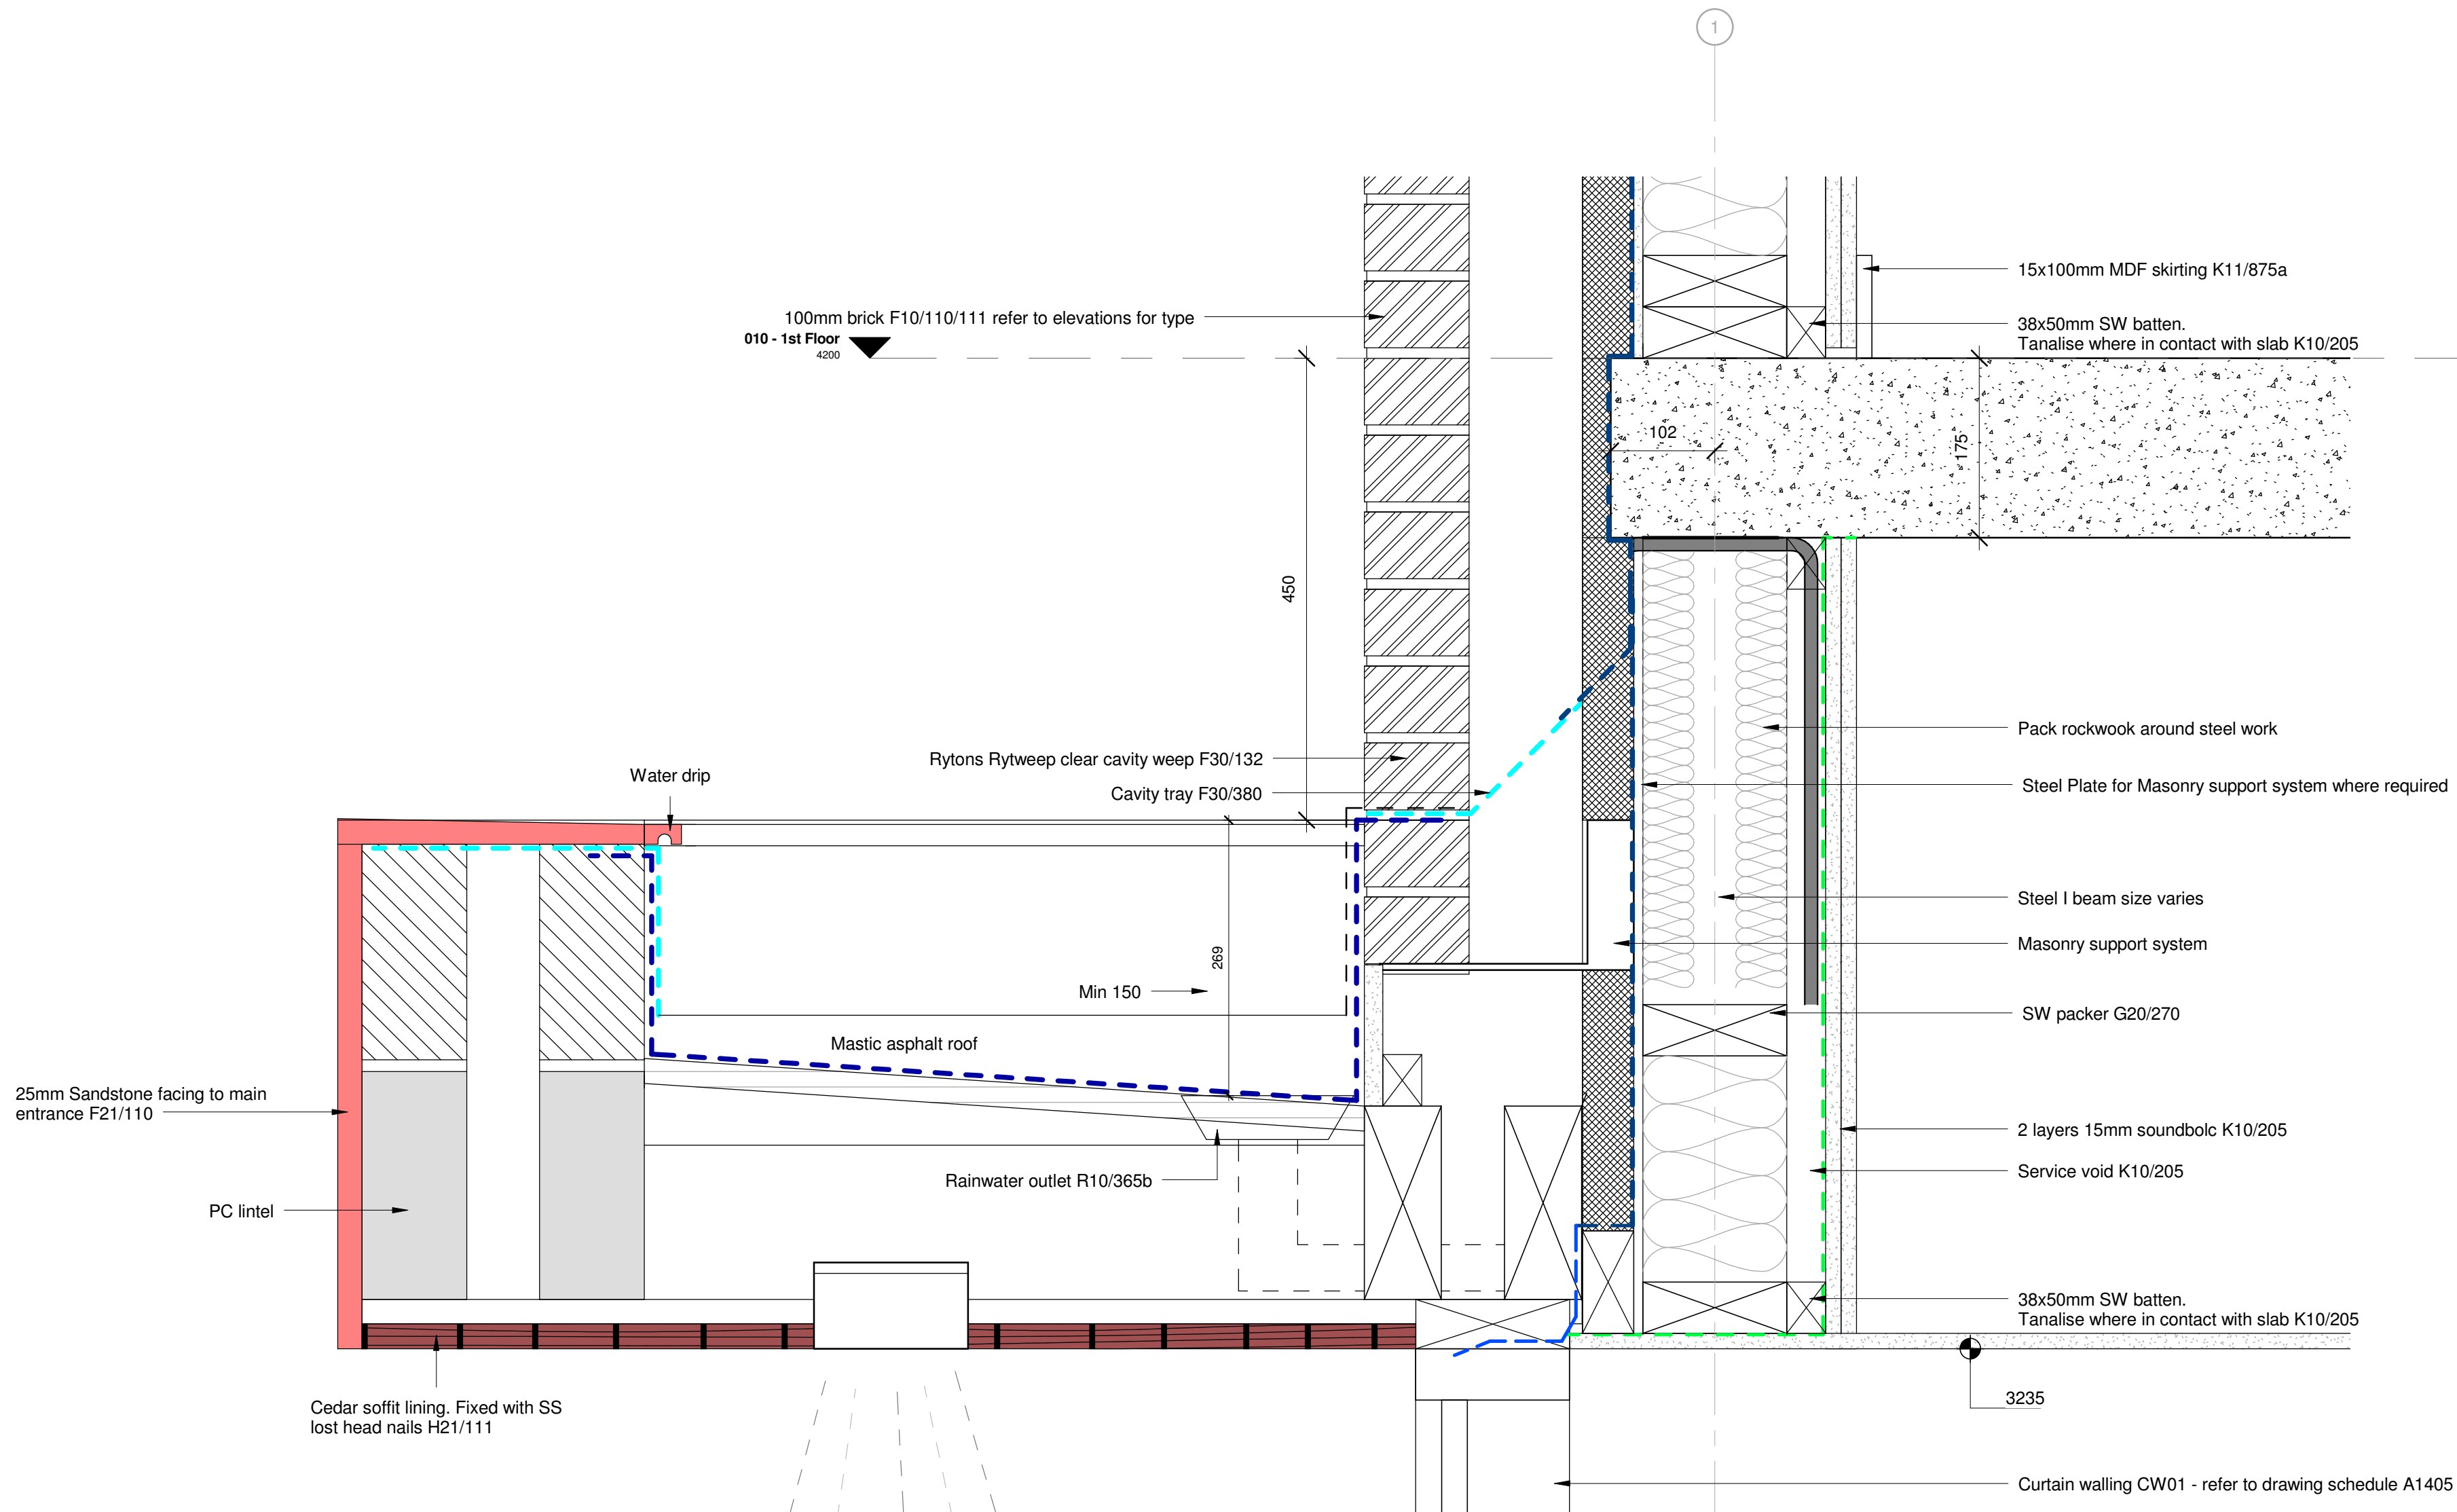

Main Entrance Canopy WIP  
1 : 5

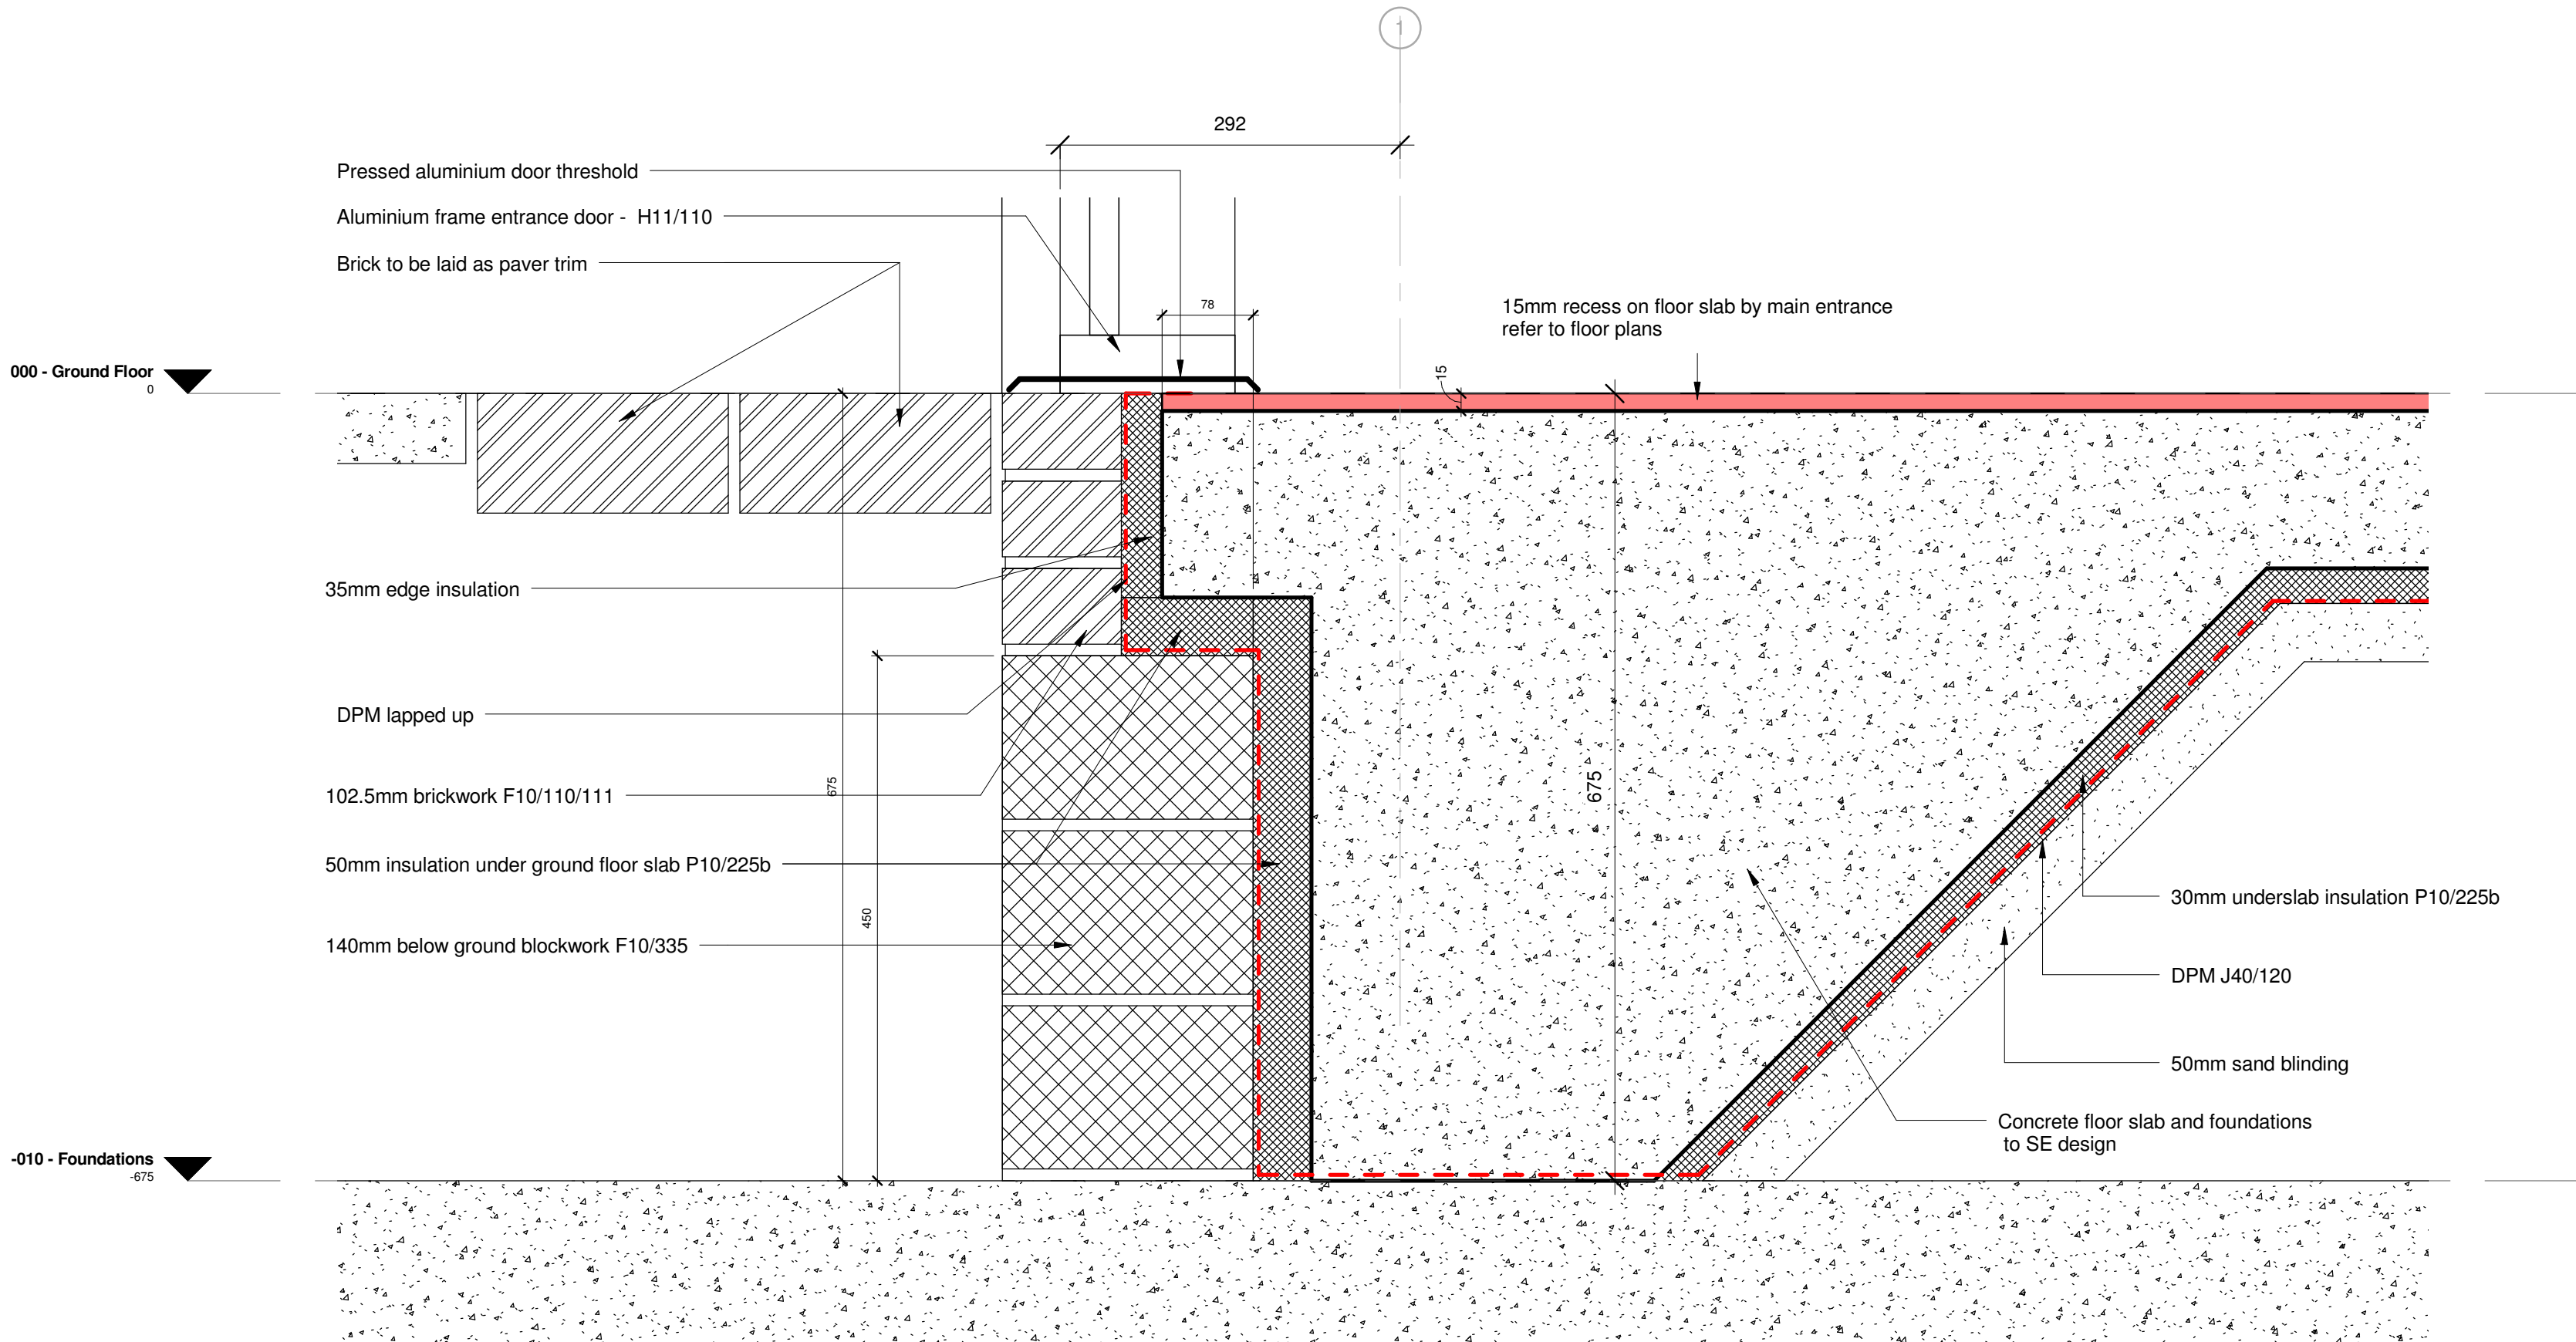

Main Entrance Base WIP  
1 : 5

C	Added curtain walling reference to detail			RD	16/09/2015	OK	16/09/2015	OK	16/09/2015
B	Construction Issue			JB	17/07/2015	OK	17/07/2015	OK	17/07/2015
A	Wall foundation detail amended			RD	19/06/2015	OK	19/06/2015	OK	19/06/2015
Version	Revision Description			Rev Date	Drawn by	Checked By			

 building great relationships		Client	Morgan Sindall		
Purpose		Project	Bellerive		
Construction		Drawing Title	Main Entrance Base & Canopy		
Draft	<div><div></div><div></div><div></div></div> Scale (at A1 size) 1 : 5	Issuing Office	LIVERPOOL	Drawing Number	Bellerive/A/1644
Issue		Telephone	0151 600 5500	Version	