
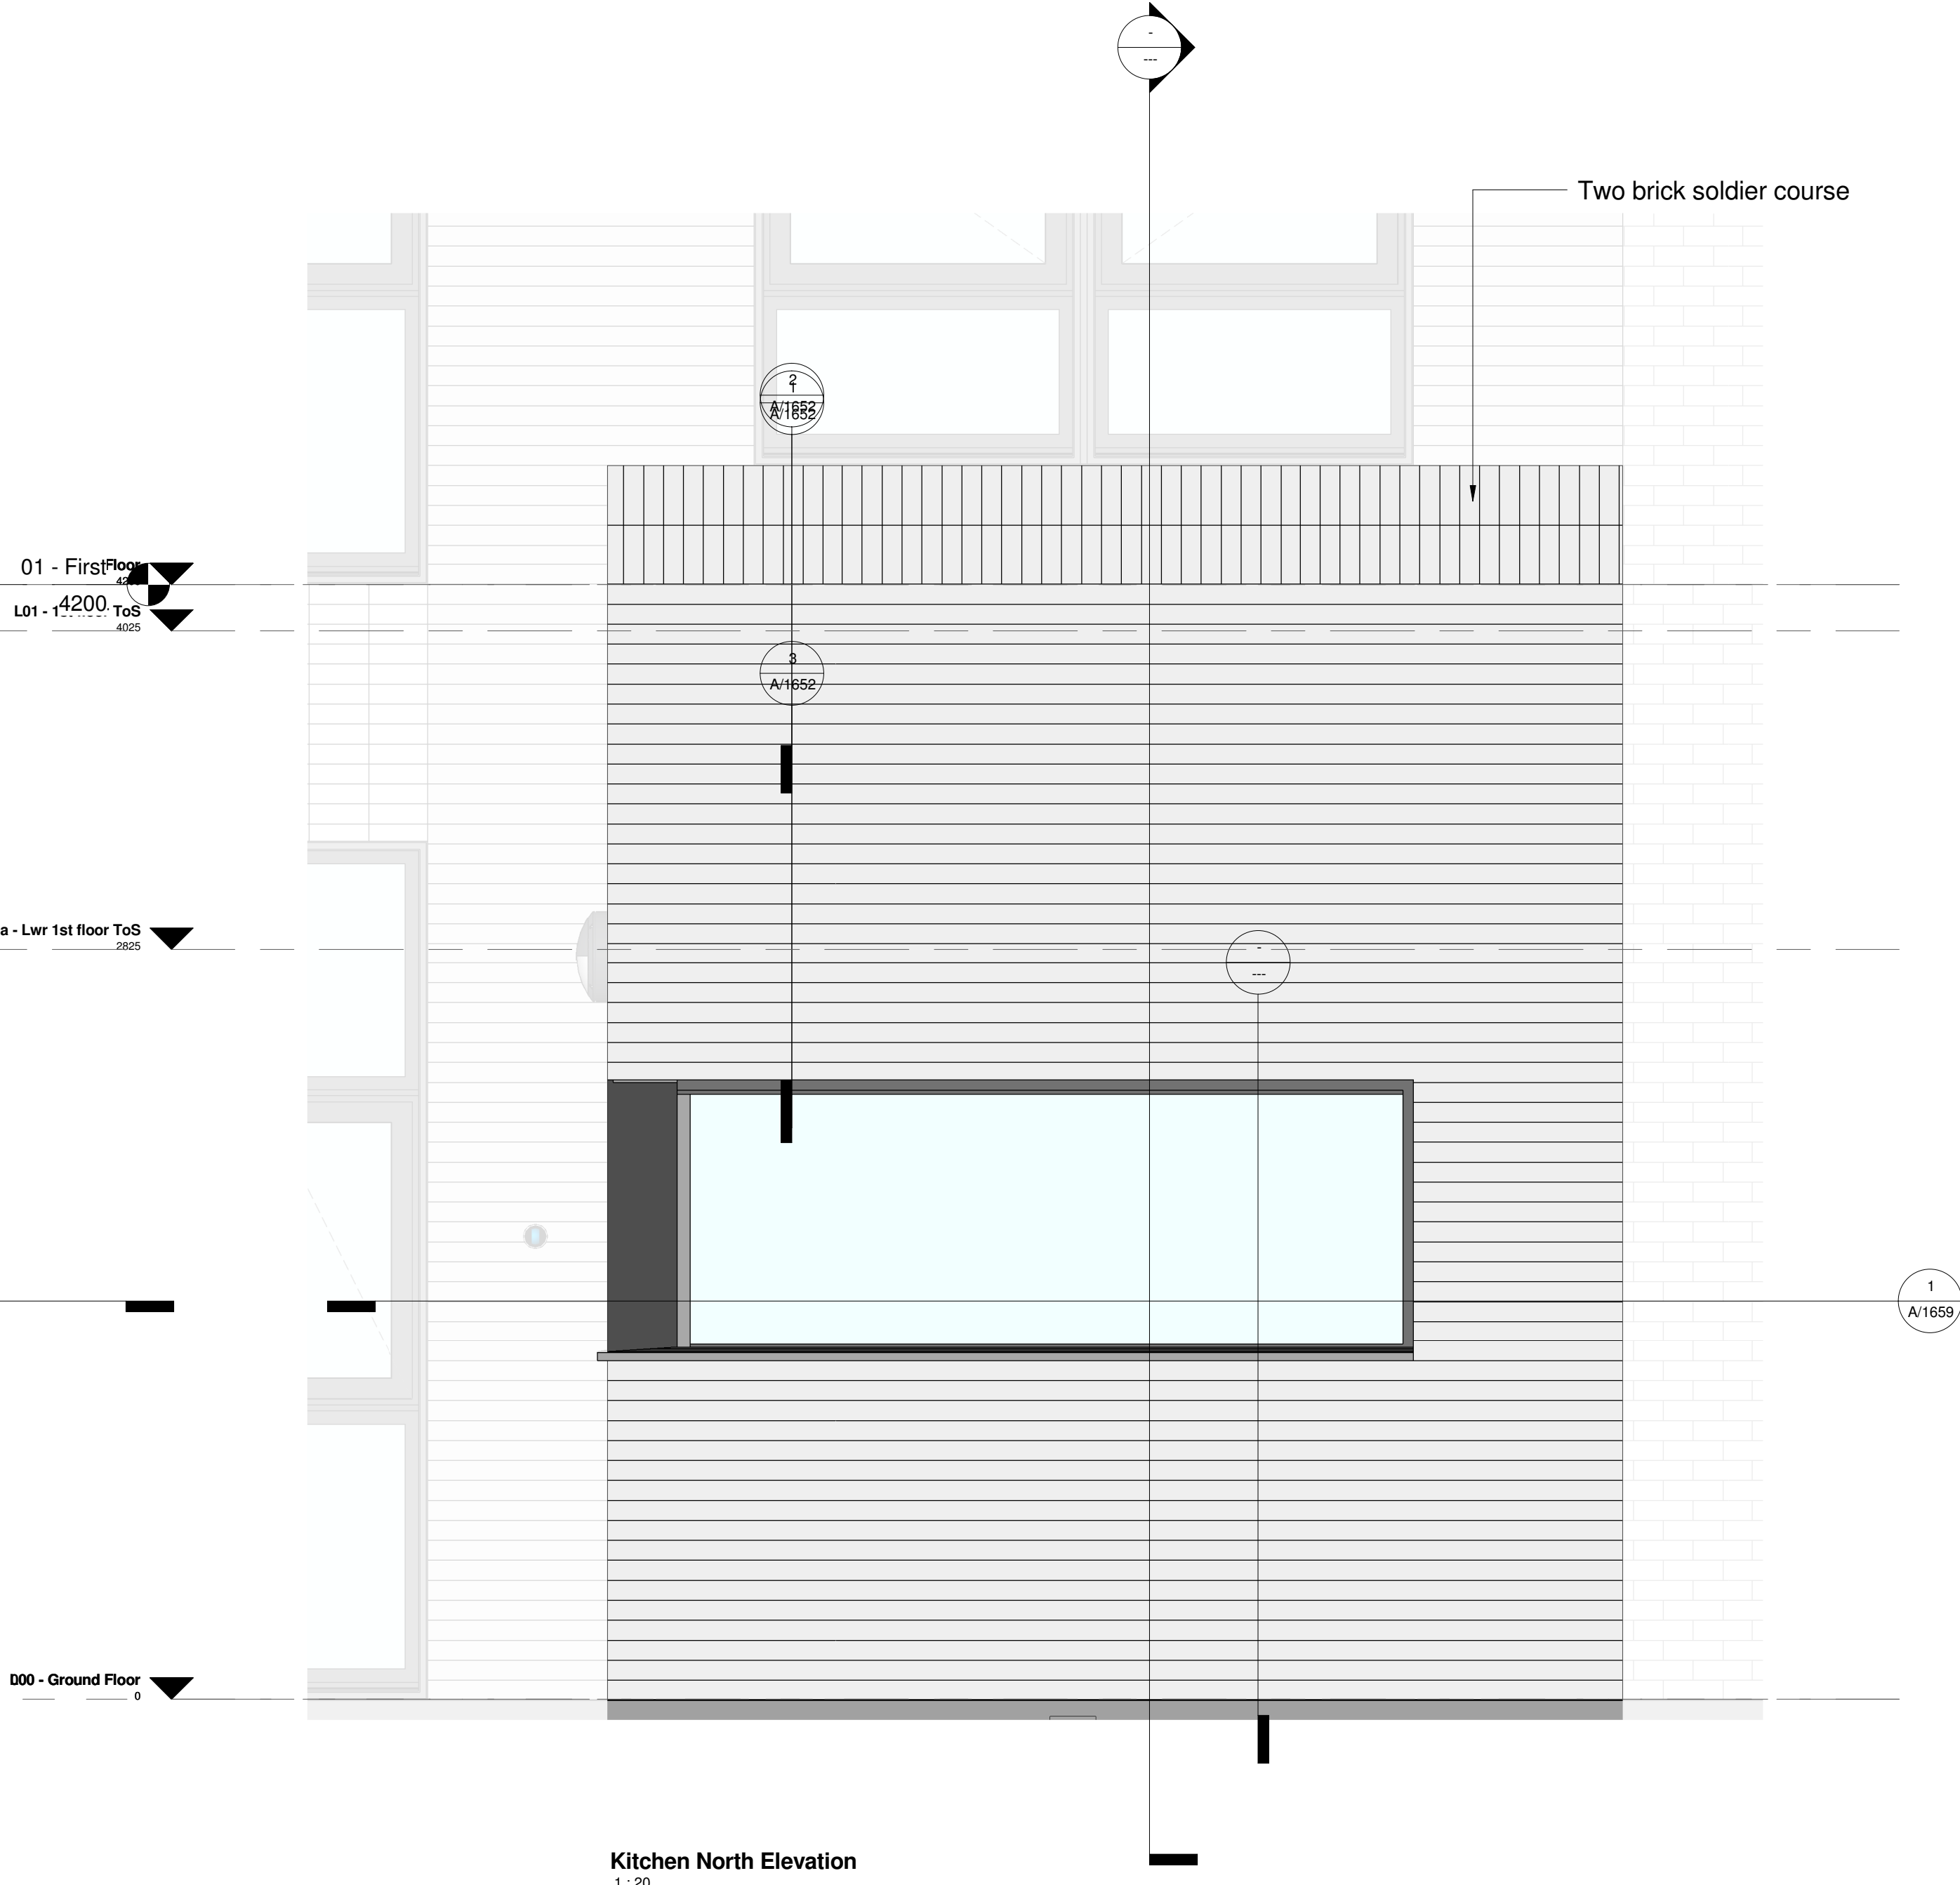



Notes

NOTE
This drawing is not to be scaled. All dimensions to be checked on site and any discrepancies to be reported to the Mouchel Office. All material is produced on behalf of Mouchel Ltd. All drawings to be read in conjunction with specification where applicable.

Based upon the ordnance Survey map with the permission of the Controller of Her Majesty's Stationery Office, © Crown Copyright Licence No. LA07649X.

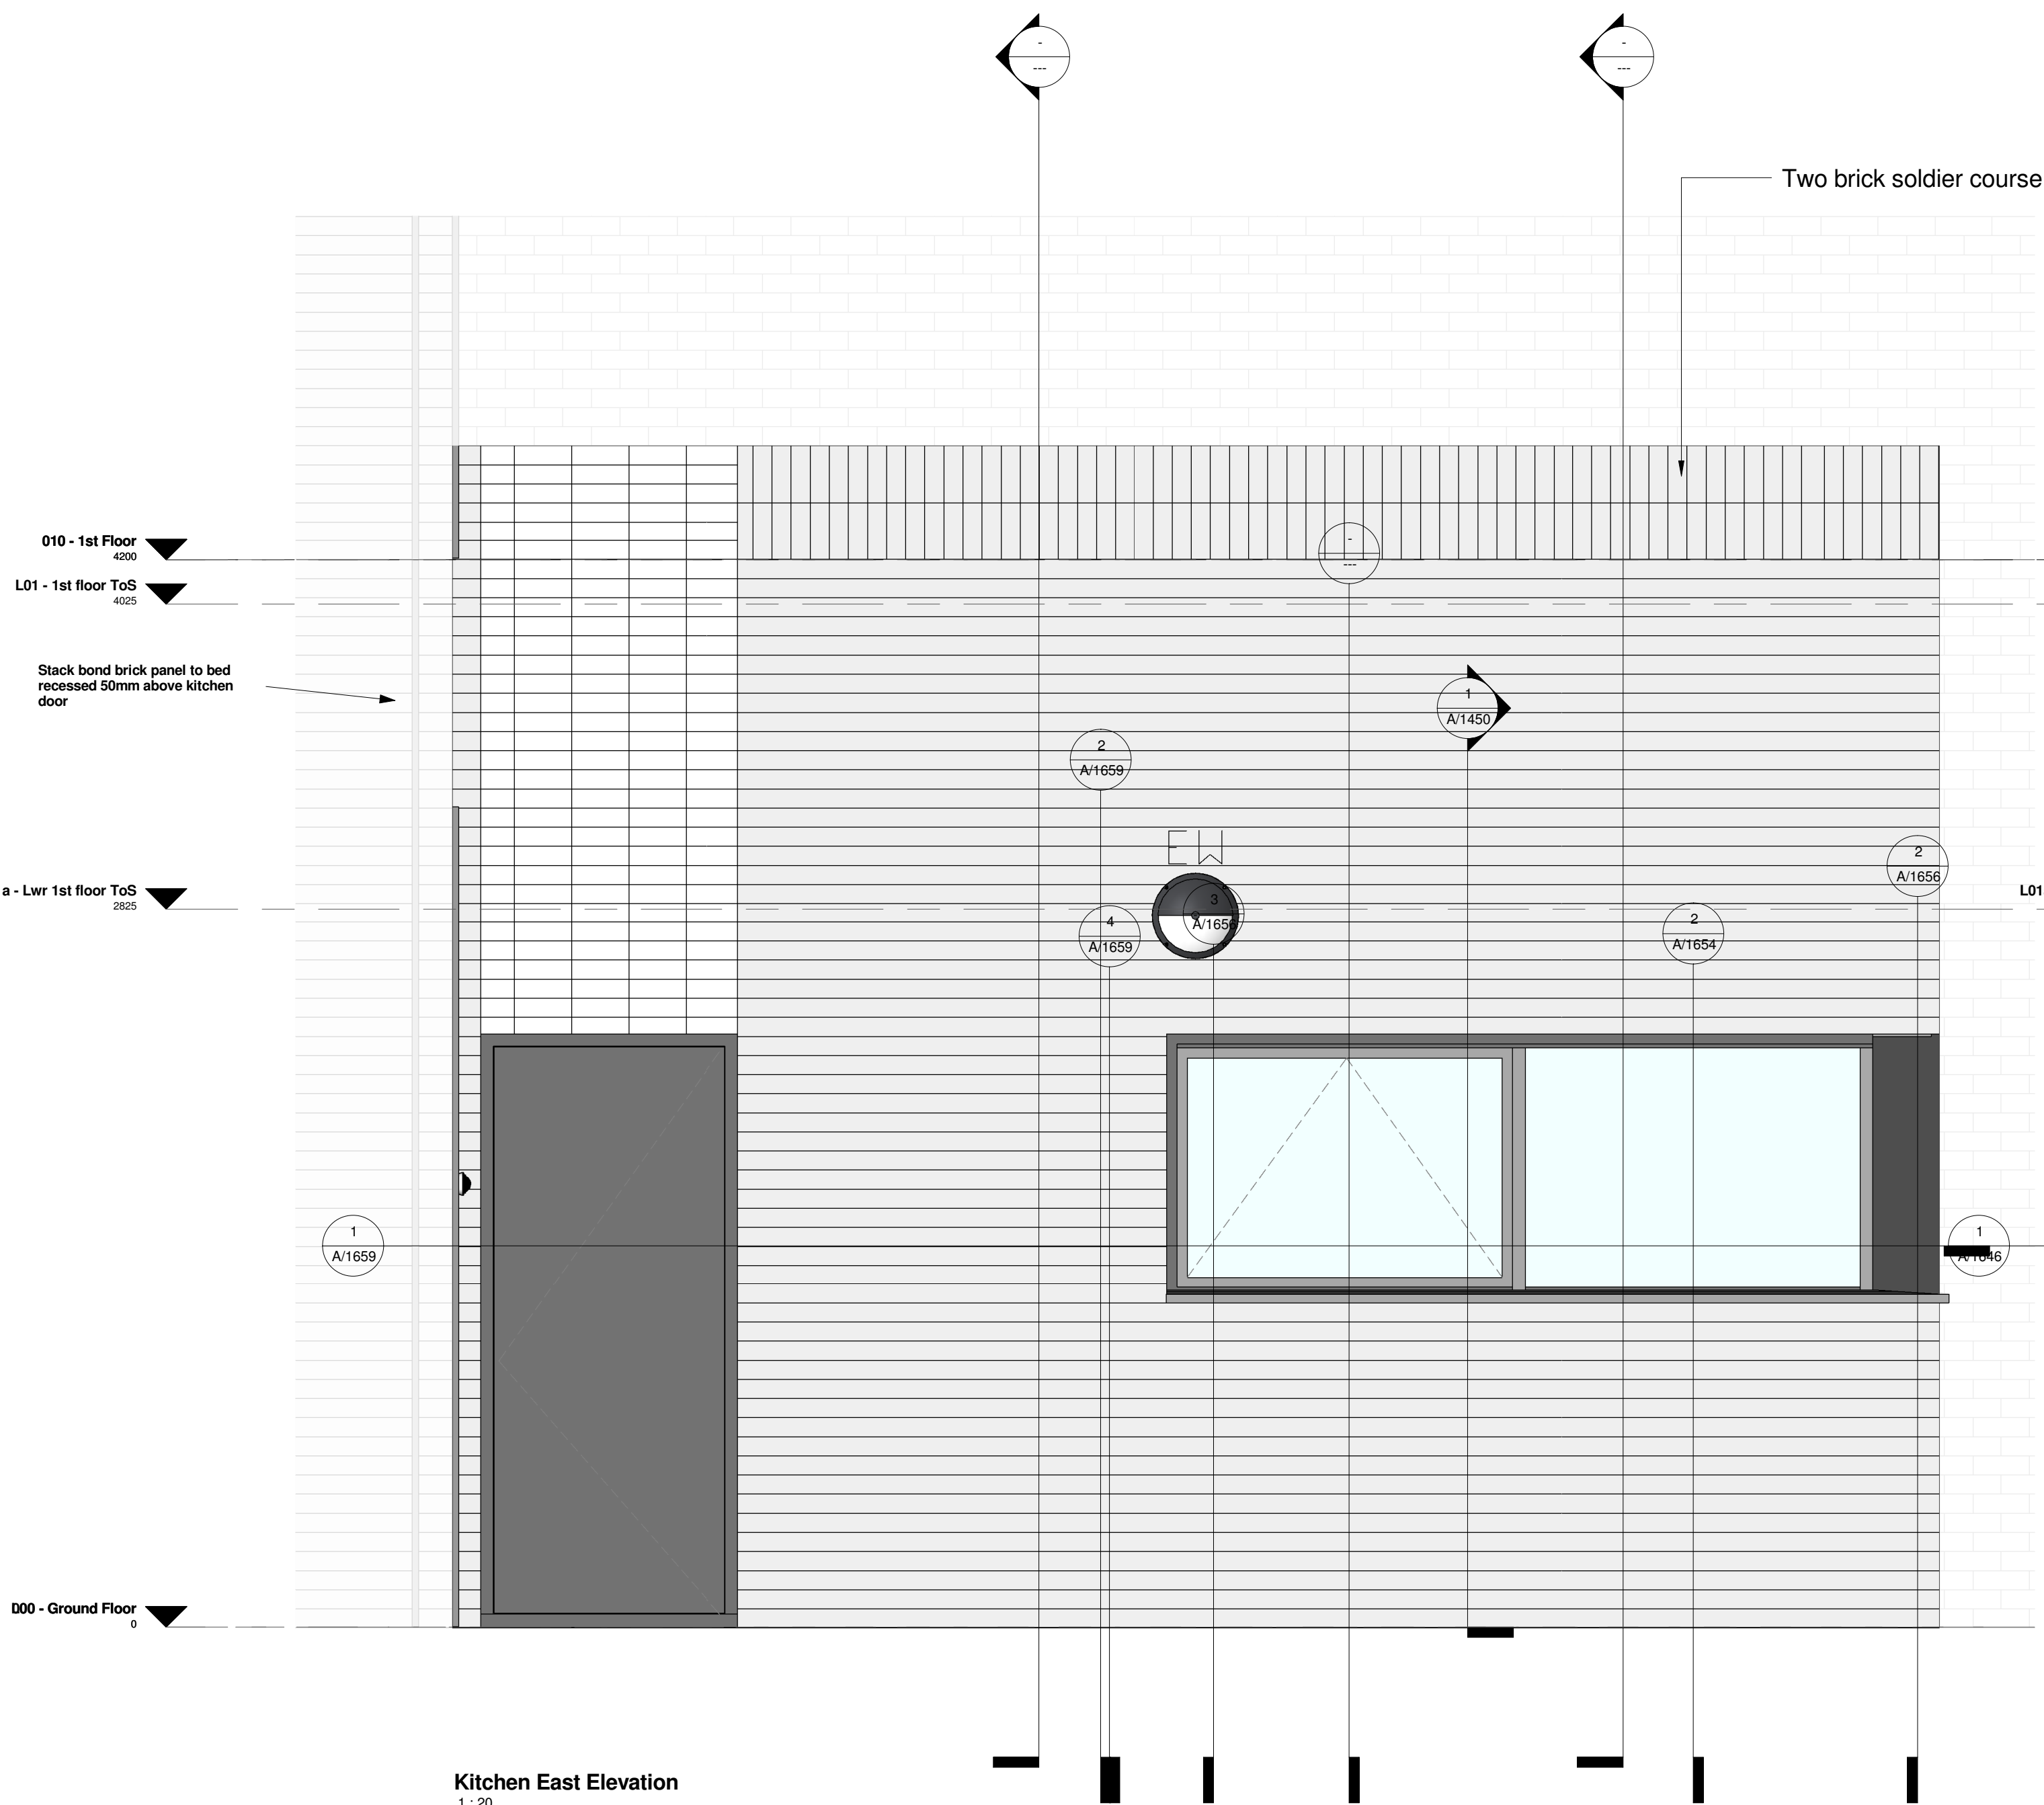

A	Construction Issue	JB	OK	OK
Version	Revision Description	Rev Date	Drawn by	Checked By
 Client: Morgan Sindall		Project: Bellerive		
Purpose: Construction		Drawing Title: Kitchen Elevations north-east		
Draft	Scale (at A1 size) 1 : 20	Issuing Office: LIVERPOOL	Drawing Number: Bellerive/A/1655	Version: A
Issue		Telephone: 0151 600 5500		