



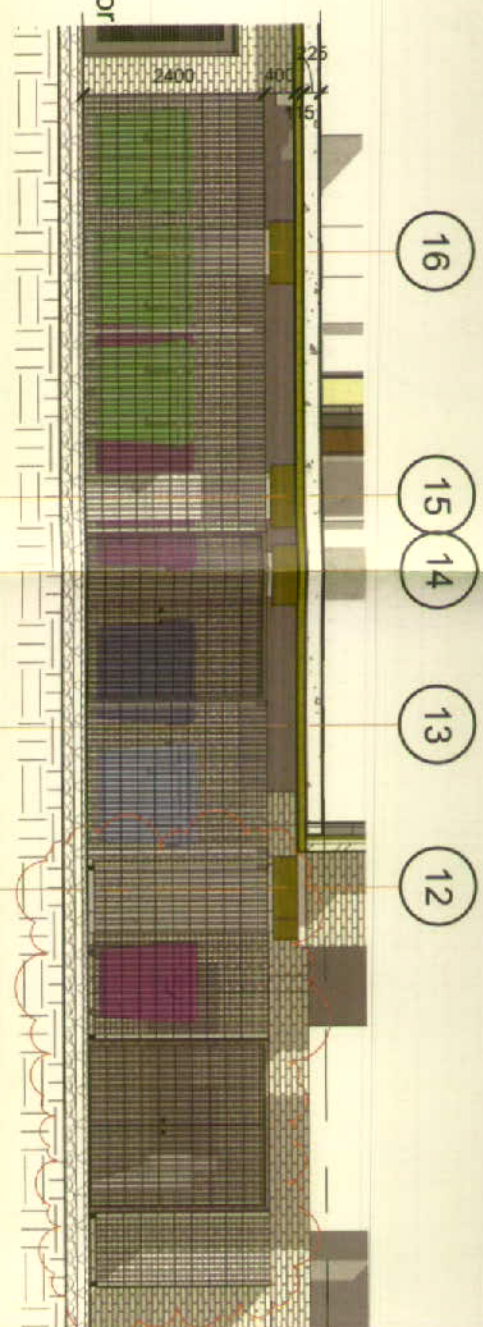

Bin Store External Elevation
1 : 100

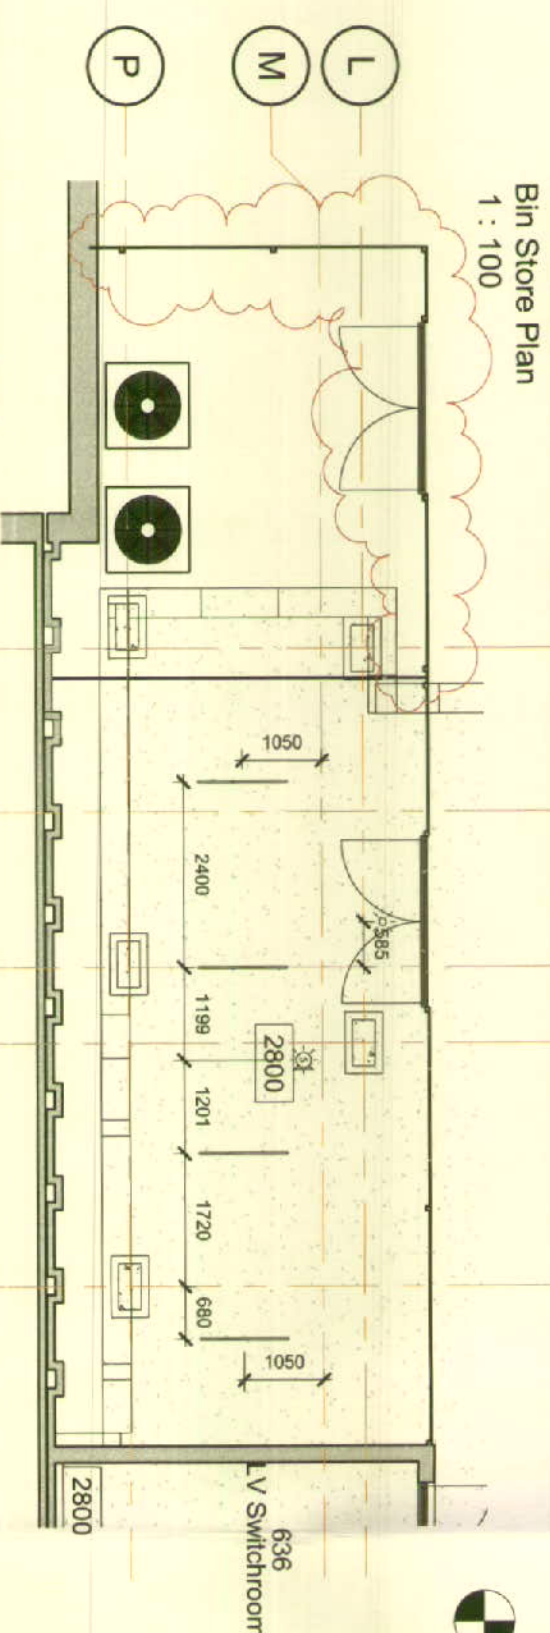

15D15/1571



Paladin Fencing System

Sentinel Talaria is the most popular welded mesh panel fence due to its impenetrable and unique appearance, specified with regularity whenever an aesthetically pleasing appearance is required.

As well as sophisticated good looks, the Palatin manufacturing process utilises 3mm diameter stainless steel wires with horizontal spacing at 250mm and verticals at centres ranging at 17.5mm and 50mm to form the unique Palatin panel pattern.

"V" Section beams are pressed into the panel to give even greater rigidity and frame character wire is used in this section to provide maximum strength.


Posts for fences up to and including 3' 40m in height are manufactured from 60/60 RHS and Posts for heights in excess of 3' 40m are manufactured from 80/60 RHS.



Paladin Fencing System

The method of erection for both standard and modified Padam remains the same, with posts positioned at 2.975-m centres and adjacent panels overlapping each other by one sixth of Spanna.


The clamp bar passes through the formed beams and the bolts are inserted to secure both the clamp bar and the panel to the post. This creates a neat and tidy secure method of erection.

required over the panel below and the two panels are securely fastened together by means of stainless steel weldmesh clips.



Paints are supplied with a architectural grade polyester powder coated finish in a range of eight standard RAL colours.

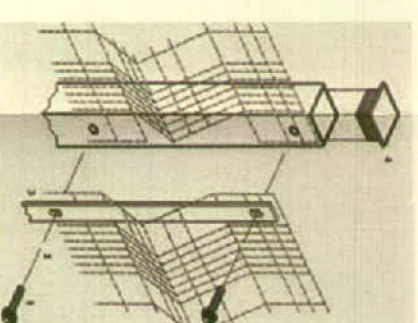

dwg status:

CONSTRUCTION

Rev	Description	Date	By	Ch
A	First Issue	12/01/2015	IR	GE
B	Issued for CONSTRUCTION, timber plant enclosure to retail plant area changed to paladin type fencing as per pin store and agreed and confirmed with Qube.	28/02/2015	IR	GE



OED

occonnell east architects
63 Newlon Street, Manchester, M1 1ET
t: 0161 839 9380 f: 0161 833 1638

dwg title: Bin Store Plans and Elevations

dwg title: Bin Store Plans and Elevations	
job title:	Ablett House for Knightsbridge Student Housing Ltd.
scale:	1 : 100 @ A3
date:	12/01/15
dwg no:	72_803
rev:	B