


First Floor

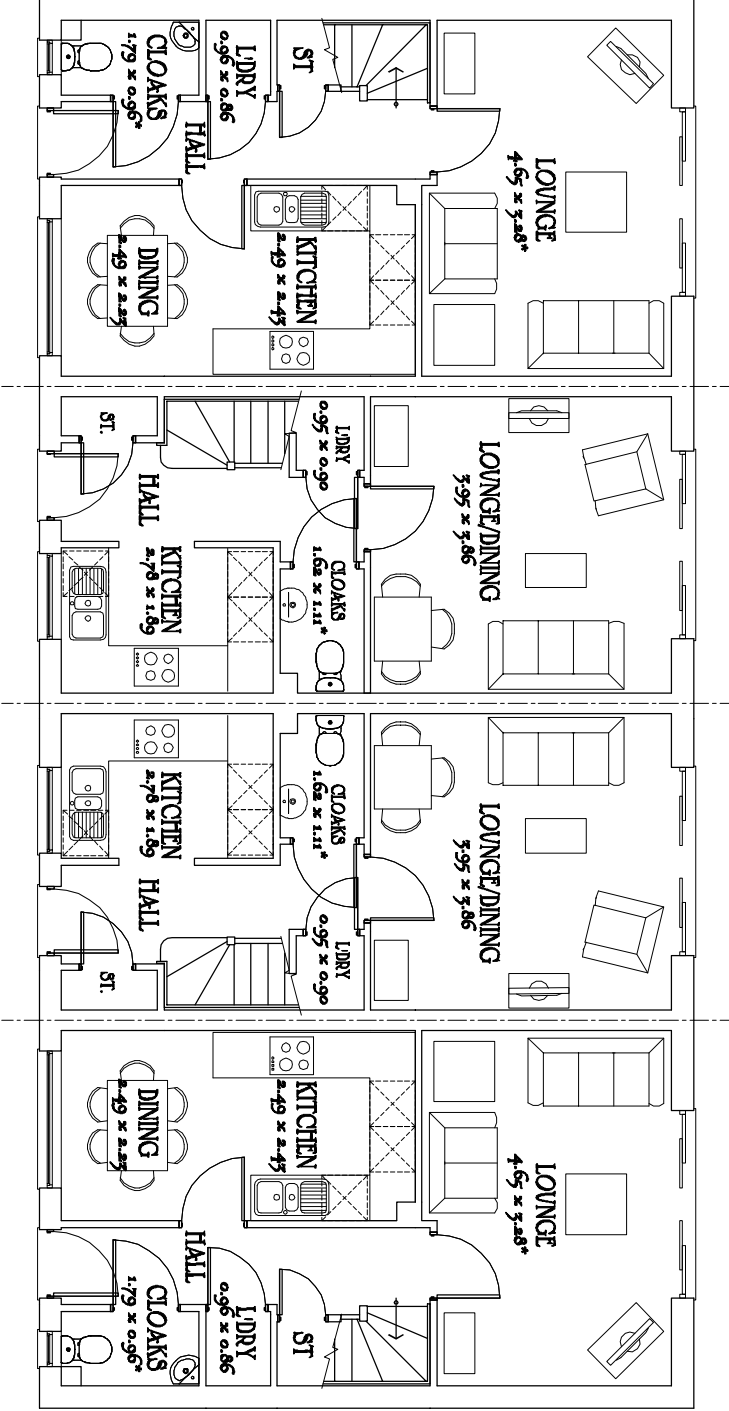

Ground Floor

The Broadway - Everham

Plots: 113 - 116

The New Heritage
Collection

C Series
CHSB02

2011 Release

REV: -

Bedroom dimensions taken into wardrobe recess
* Maximum Dimension



REDROW

GROUP SERVICES LTD
www.redrow.co.uk