


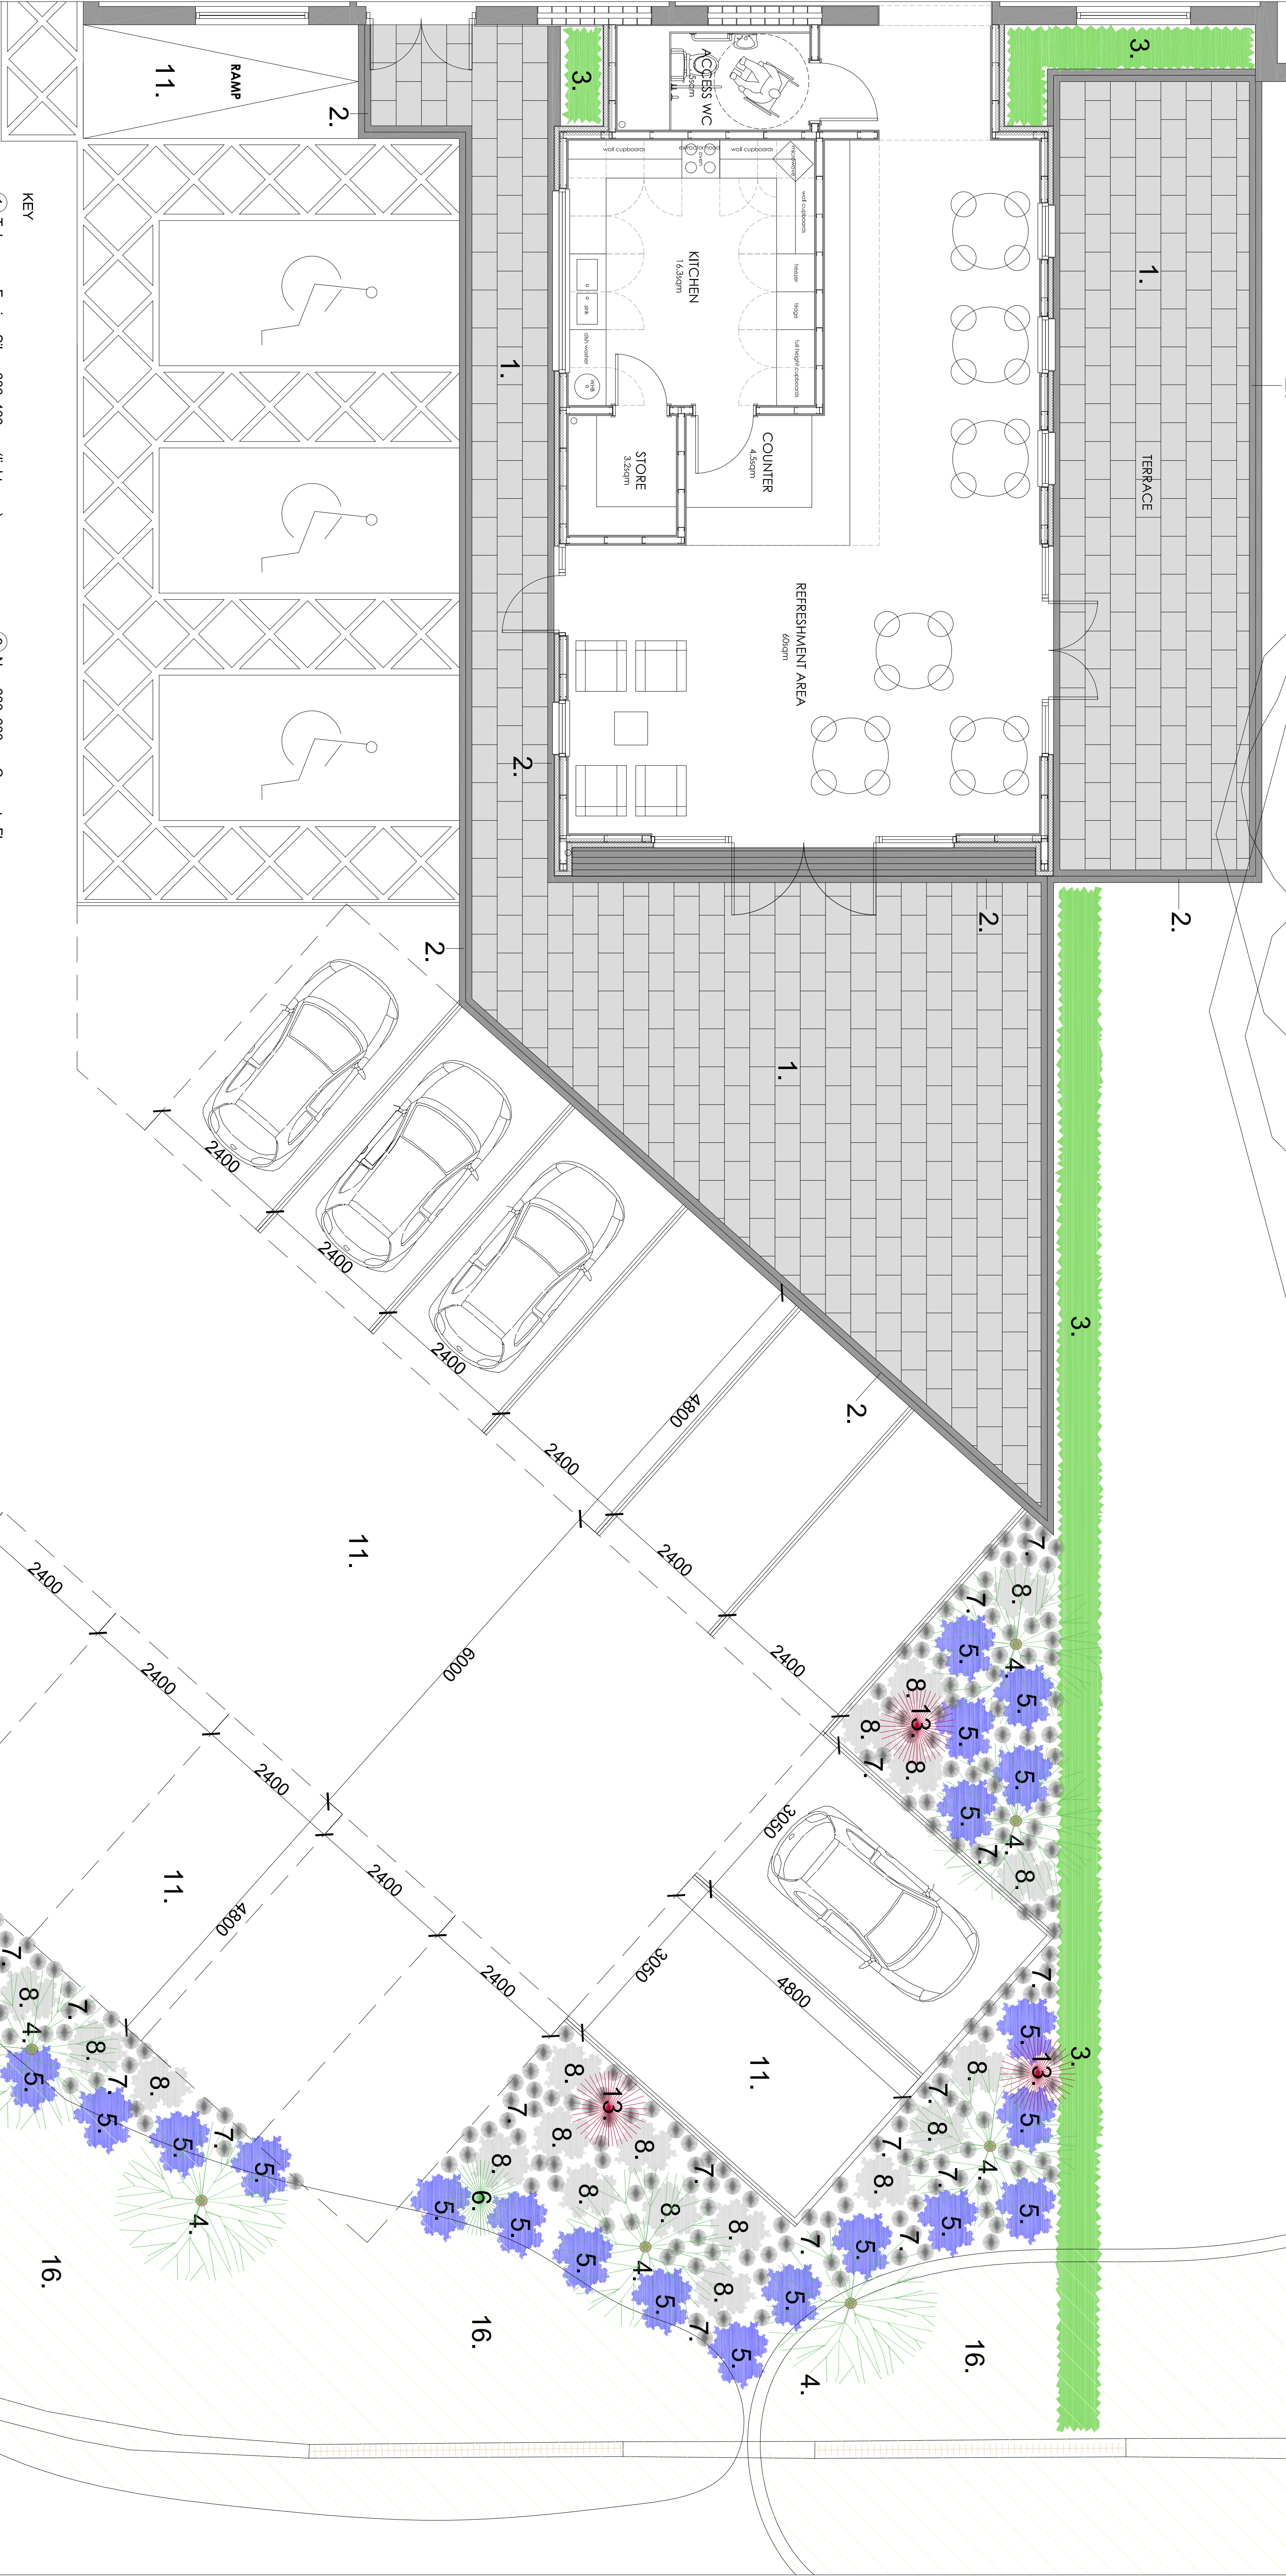

- KEY
- 1 Tobemore Fusion Silver 600x400mm (light grey)
 - 2 2 rows of Tobemore Fusion Graphite 100x100mm (dark grey)
 - 3 Buxus Sempervirens (common box hedging)
 - 4 Betula Utilis Var. Jacquemontii (West Himalayan Birch)
 - 5 Lavandula Angustifolia 'Hidcote' (Lavender)
 - 6 Cordyline Australis (Cabbage Tree)
 - 7 Ophiopogon Planiscapus 'Nigrescens' (Black Mondo)
 - 8 Stachys Byzantina Silver Carpet (Lamb's Ears)
 - 9 New 600x600mm Concrete Flags
 - 10 Existing Concrete Flags To Be Cleaned & Made Good Where Required
 - 11 New Tarmac Area
 - 12 New 4'x4' Retaining Wall
 - 13 Cordyline Red Star (Cabbage Tree)
 - 14 Rolled Gravel
 - 15 Sheffield Hoop Type Bicycle Stands Set in Concrete
 - 16 Existing soft landscaping to be retained

mouchel				
Building and Landscaping				
Project	LIVERPOOL CITY COUNCIL			
Client	CROWN STREET REFURBISHMENT			
Project	PROPOSED LANDSCAPE LAYOUT - NEW PROPOSAL			
Drawing Title	TO EXTENSION AREA			
Scale (A4 size)	1:500	Drawing Office	Exchange Station	Drawing Number
Author	1:500	Checker	AL-90-102	Version
Issue	1:500	Drawn by	and date	and date
Version				
CI	CONSTRUCTION USE	AS	18/05/15	AS
T2	DRAWING REVISED FOLLOWING CHANGES TO OUR PARKING APP	AS	13/05/15	AS
T1	TENDER ISSUE	ED	02/05/15	AS
Description		Drawn by	and date	Checked by
		and date	and date	and date