


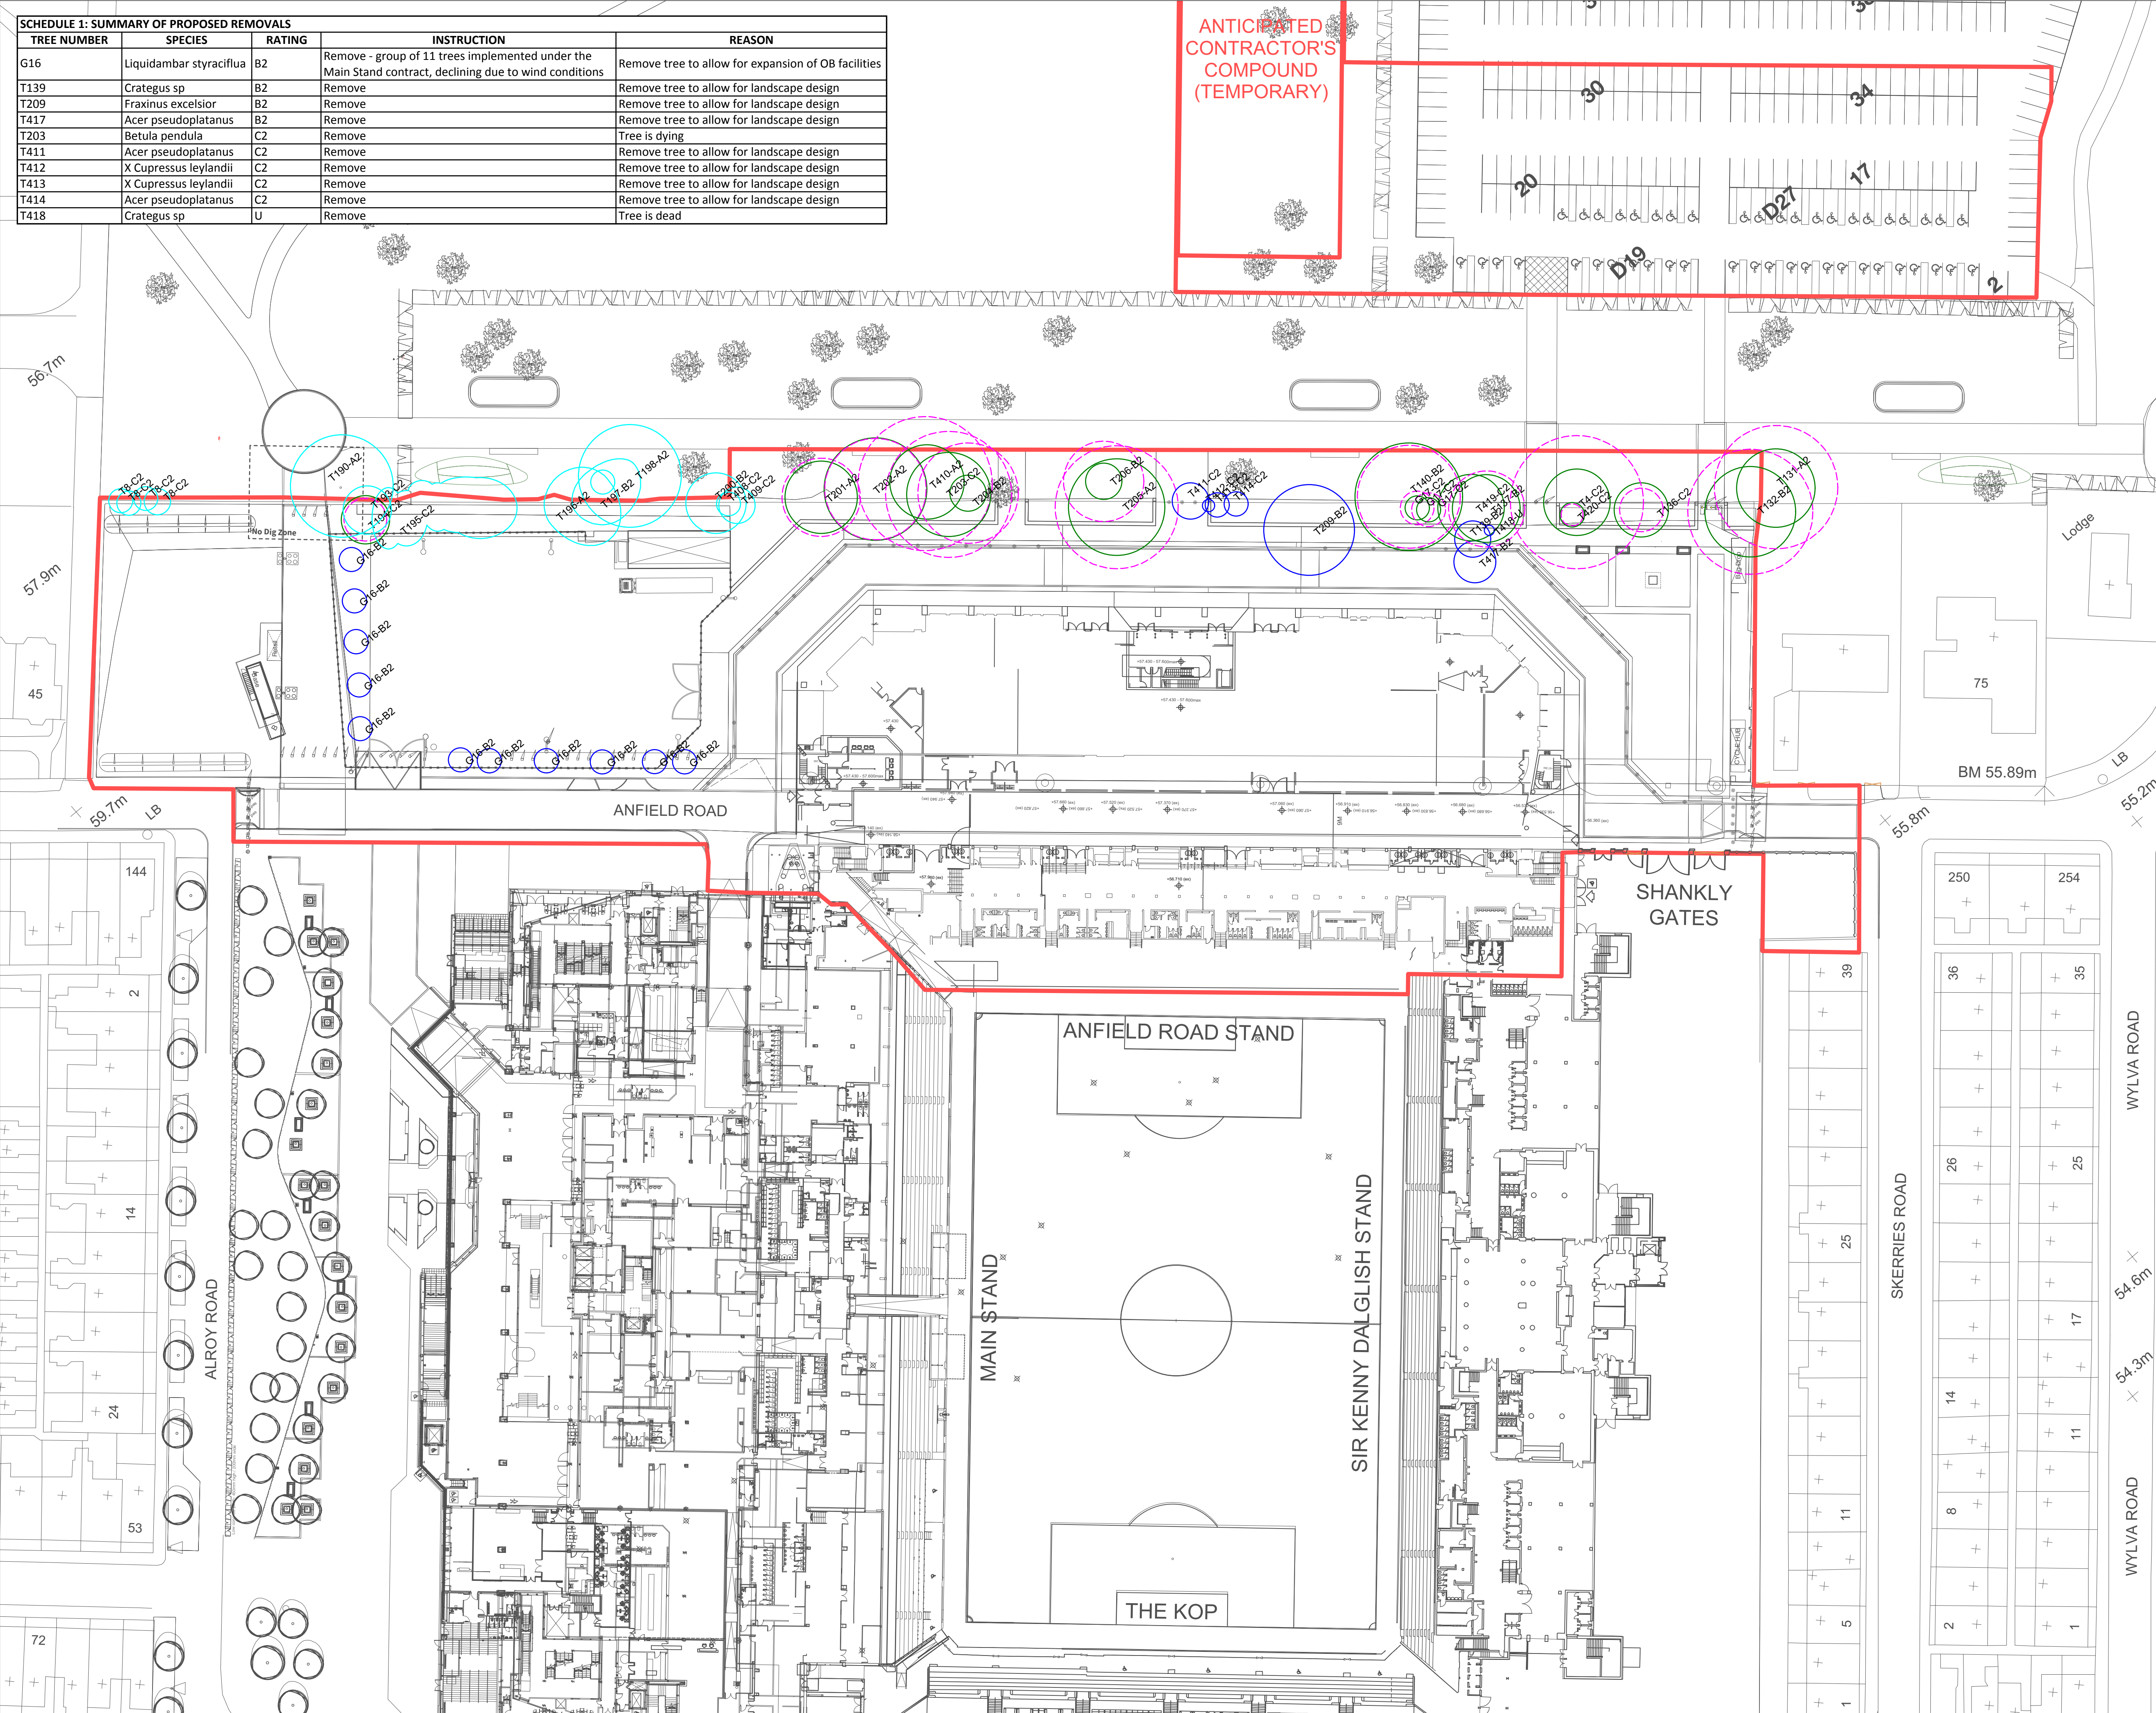

SCHEDULE 1: SUMMARY OF PROPOSED REMOVALS				
TREE NUMBER	SPECIES	RATING	INSTRUCTION	REASON
G16	Liquidambar styraciflua	B2	Remove - group of 11 trees implemented under the Main Stand contract, declining due to wind conditions	Remove tree to allow for expansion of OB facilities
T139	Crataegus sp	B2	Remove	Remove tree to allow for landscape design
T209	Fraxinus excelsior	B2	Remove	Remove tree to allow for landscape design
T417	Acer pseudoplatanus	B2	Remove	Remove tree to allow for landscape design
T203	Betula pendula	C2	Remove	Tree is dying
T411	Acer pseudoplatanus	C2	Remove	Remove tree to allow for landscape design
T412	X Cupressus leylandii	C2	Remove	Remove tree to allow for landscape design
T413	X Cupressus leylandii	C2	Remove	Remove tree to allow for landscape design
T414	Acer pseudoplatanus	C2	Remove	Remove tree to allow for landscape design
T418	Crataegus sp	U	Remove	Tree is dead

ANTICIPATED
CONTRACTOR'S
COMPOUND
(TEMPORARY)

- NOTES:
1. Do not scale from this drawing.
 2. Always work to noted dimensions.
 3. All dimensions are in millimetres unless otherwise stated.
 4. All setting out, levels and dimensions to be agreed on site.
 5. The dimensions of all materials must be checked on site before being laid out.
 6. This drawing must be read with the relevant specification clauses and detail drawings.
 7. Order of construction and setting out to be agreed on site.

- EXISTING TREE CONSTRAINTS KEY
- TREE TO BE REMOVED (AS PART OF NEW STAND WORKS)
 - TREES TO BE RETAINED
 - ROOT PROTECTION AREA WORKS WITHIN THIS ARE TO BE UNDERTAKEN IN ACCORDANCE WITH BS5837 AND METHODOLOGIES AGREED WITH THE LPA
 - TREES UNAFFECTED (CANOPY)

DRAWING TO BE READ IN ACCORDANCE
WITH THE AMENITY TREE CARE REPORT
8367 STANLEY PARK TREE
CONSTRAINTS 14.02.2020 V3-SB

Figure 4.1

S1-P03	17.02.20	COMMENT	HT	GB
S1-P02	14.02.20	DRAFT	HT	GB
S1-P01	22.10.19	COMMENT	JV	GB

Revision	Date	Description	Drawn	Apprvd.
----------	------	-------------	-------	---------

Planit I.E. Limited
E: info@plant-ie.com W: plant-ie.com
MANCHESTER
2 Back Grafton St., Altrincham, WA14 1DY
T: 0161 928 9281
LONDON
Unit 6 Waterside, 44-48 Wharf Road, London, N1 7UX
T: 0207 253 9678
LIVERPOOL
Tempest 5.3, 12 Tithebarn Street, Liverpool, L2 2DT
T: 0151 363 1230

Client Liverpool FC

Project Anfield Road Stand Expansion

Drg Title Tree retention and removal plan

Created on 21.10.19 Created by JV Approved by GB

Scale 1:500 Size A1 Workstage RIBA 02

Drg No. ARS-PLA-XX-XX-DR-L-0003 Suitability S1 Revision P03