


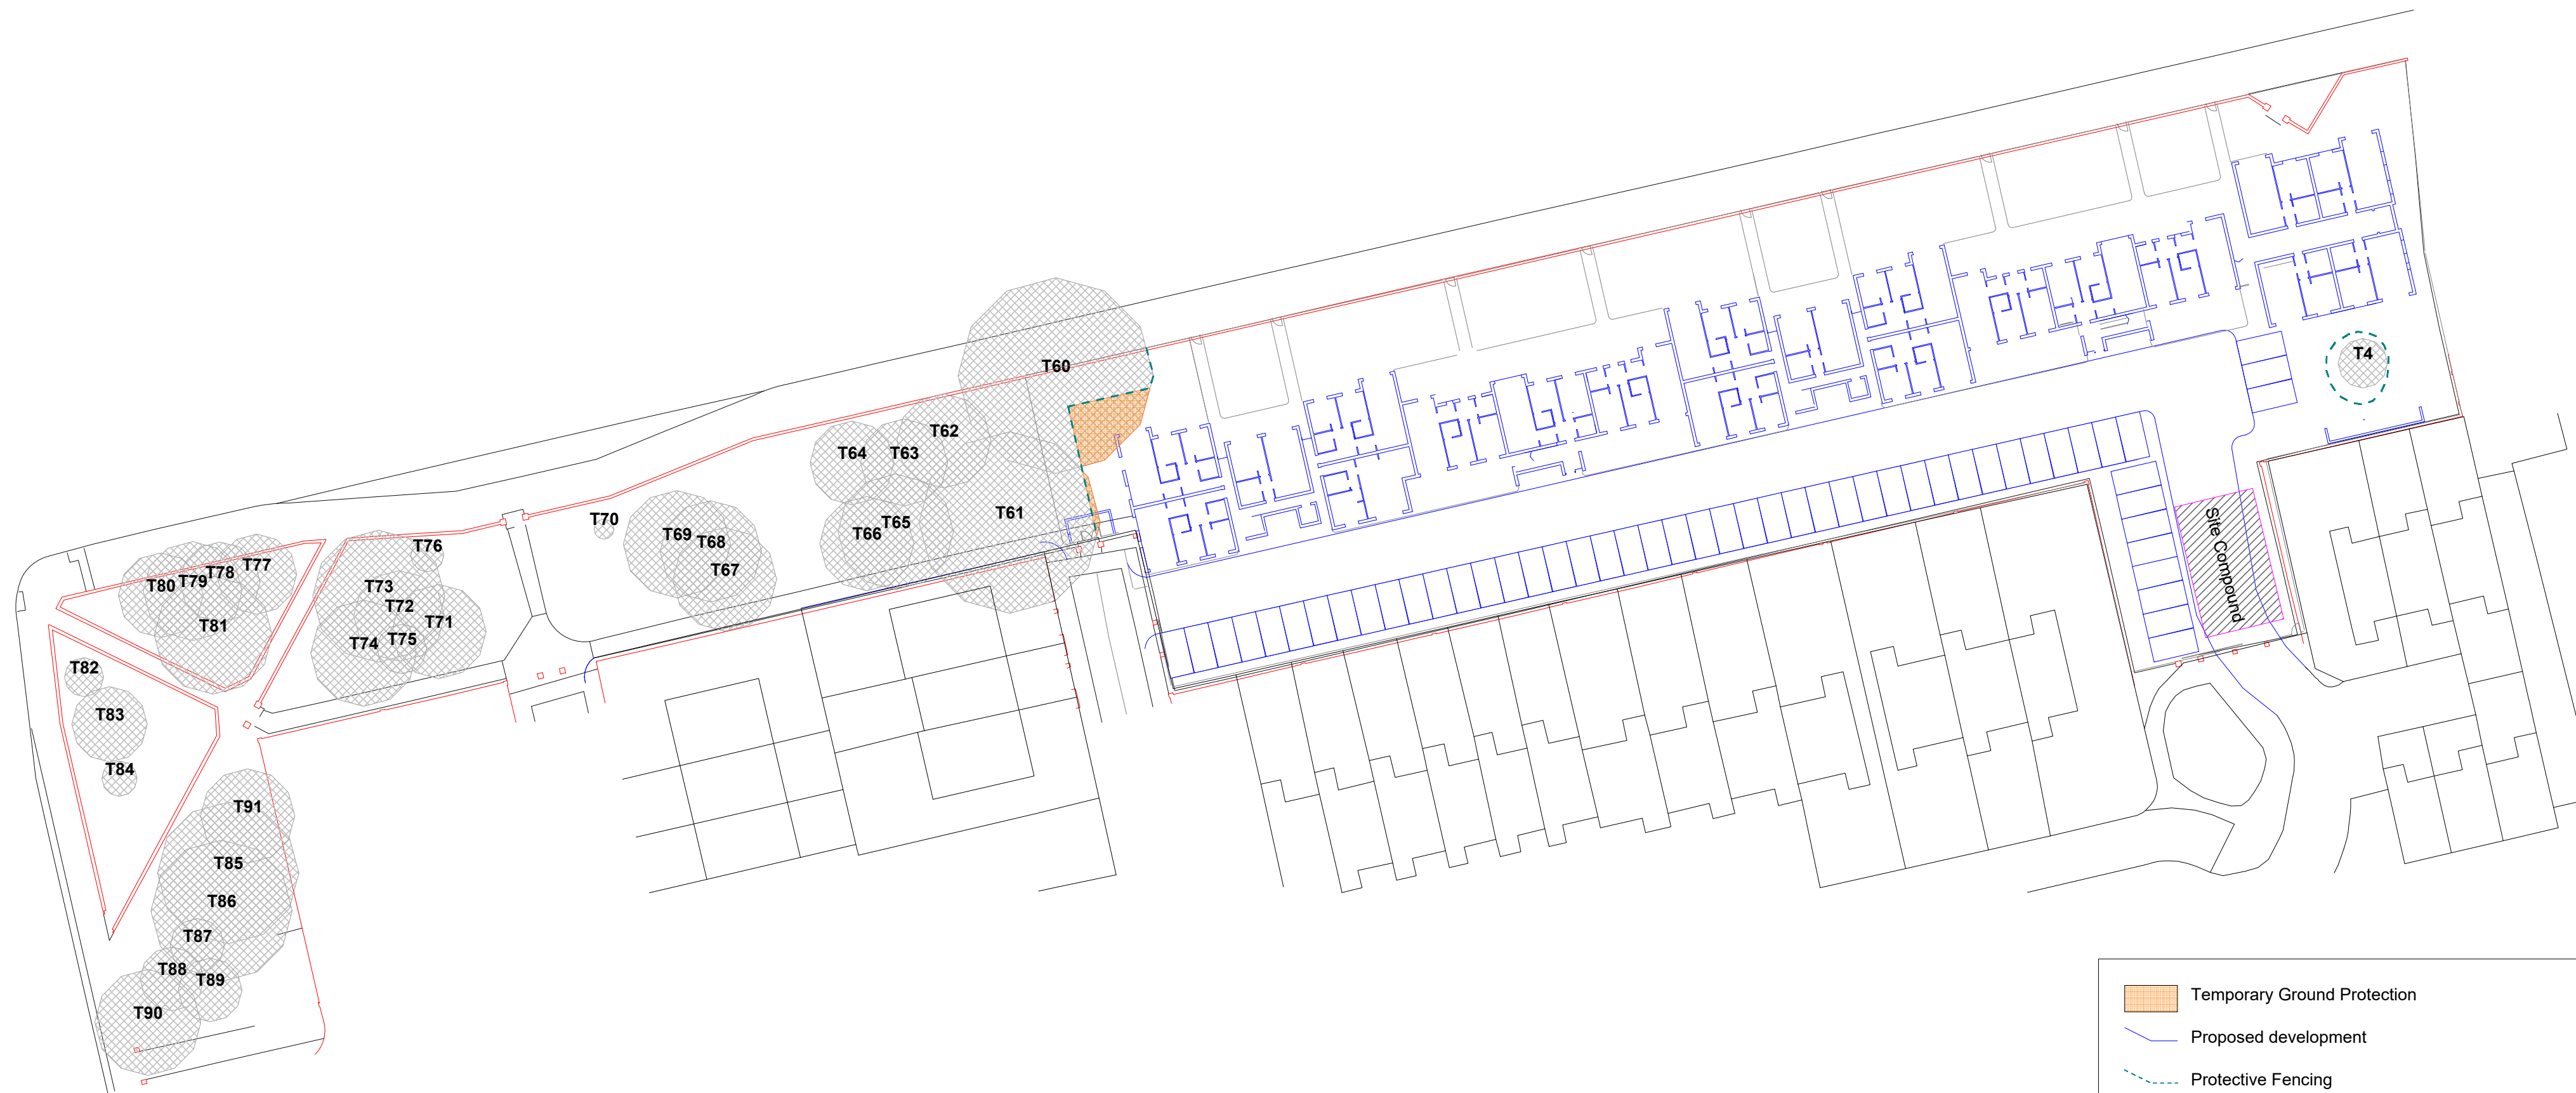

Dealgas Tree Consultancy
Suite 9, St Andrews Business Centre, 91 St Marys Road
Garston, Liverpool, Merseyside L19 2NL
www.dealgas-treeconsultancy.co.uk
Tel: 0151 494 5606
Mobile: 07595 530 720

Proposed development - Upper Parliament Street, Liverpool

SCALE :
1 : 100 @ A2

DATE :
09/03/2017

MAP FILENAME :
DTCL.119.1.AIA.03 (Tree Protection Plan)

Pear Technology Services Ltd. Email info@peartechnology.co.uk
Maps based on Ordnance Survey MasterMap or 1:25000 Mid-scale data with
the permission of the Controller of HMSO. © Crown Copyright



- Temporary Ground Protection
- Proposed development
- Protective Fencing

