


Notes
This Drawing is an instrument of service and shall remain the property of Mouchel. It may not be reproduced or copied in any form, it shall not be used for the construction, enlargement or alteration of a building or area other than the said project without the authorisation of the issuing office.
Contractors shall verify and be responsible for all dimensions and conditions and shall report any discrepancies to the issuing office before proceeding with any work. Drawings shall not be scaled.

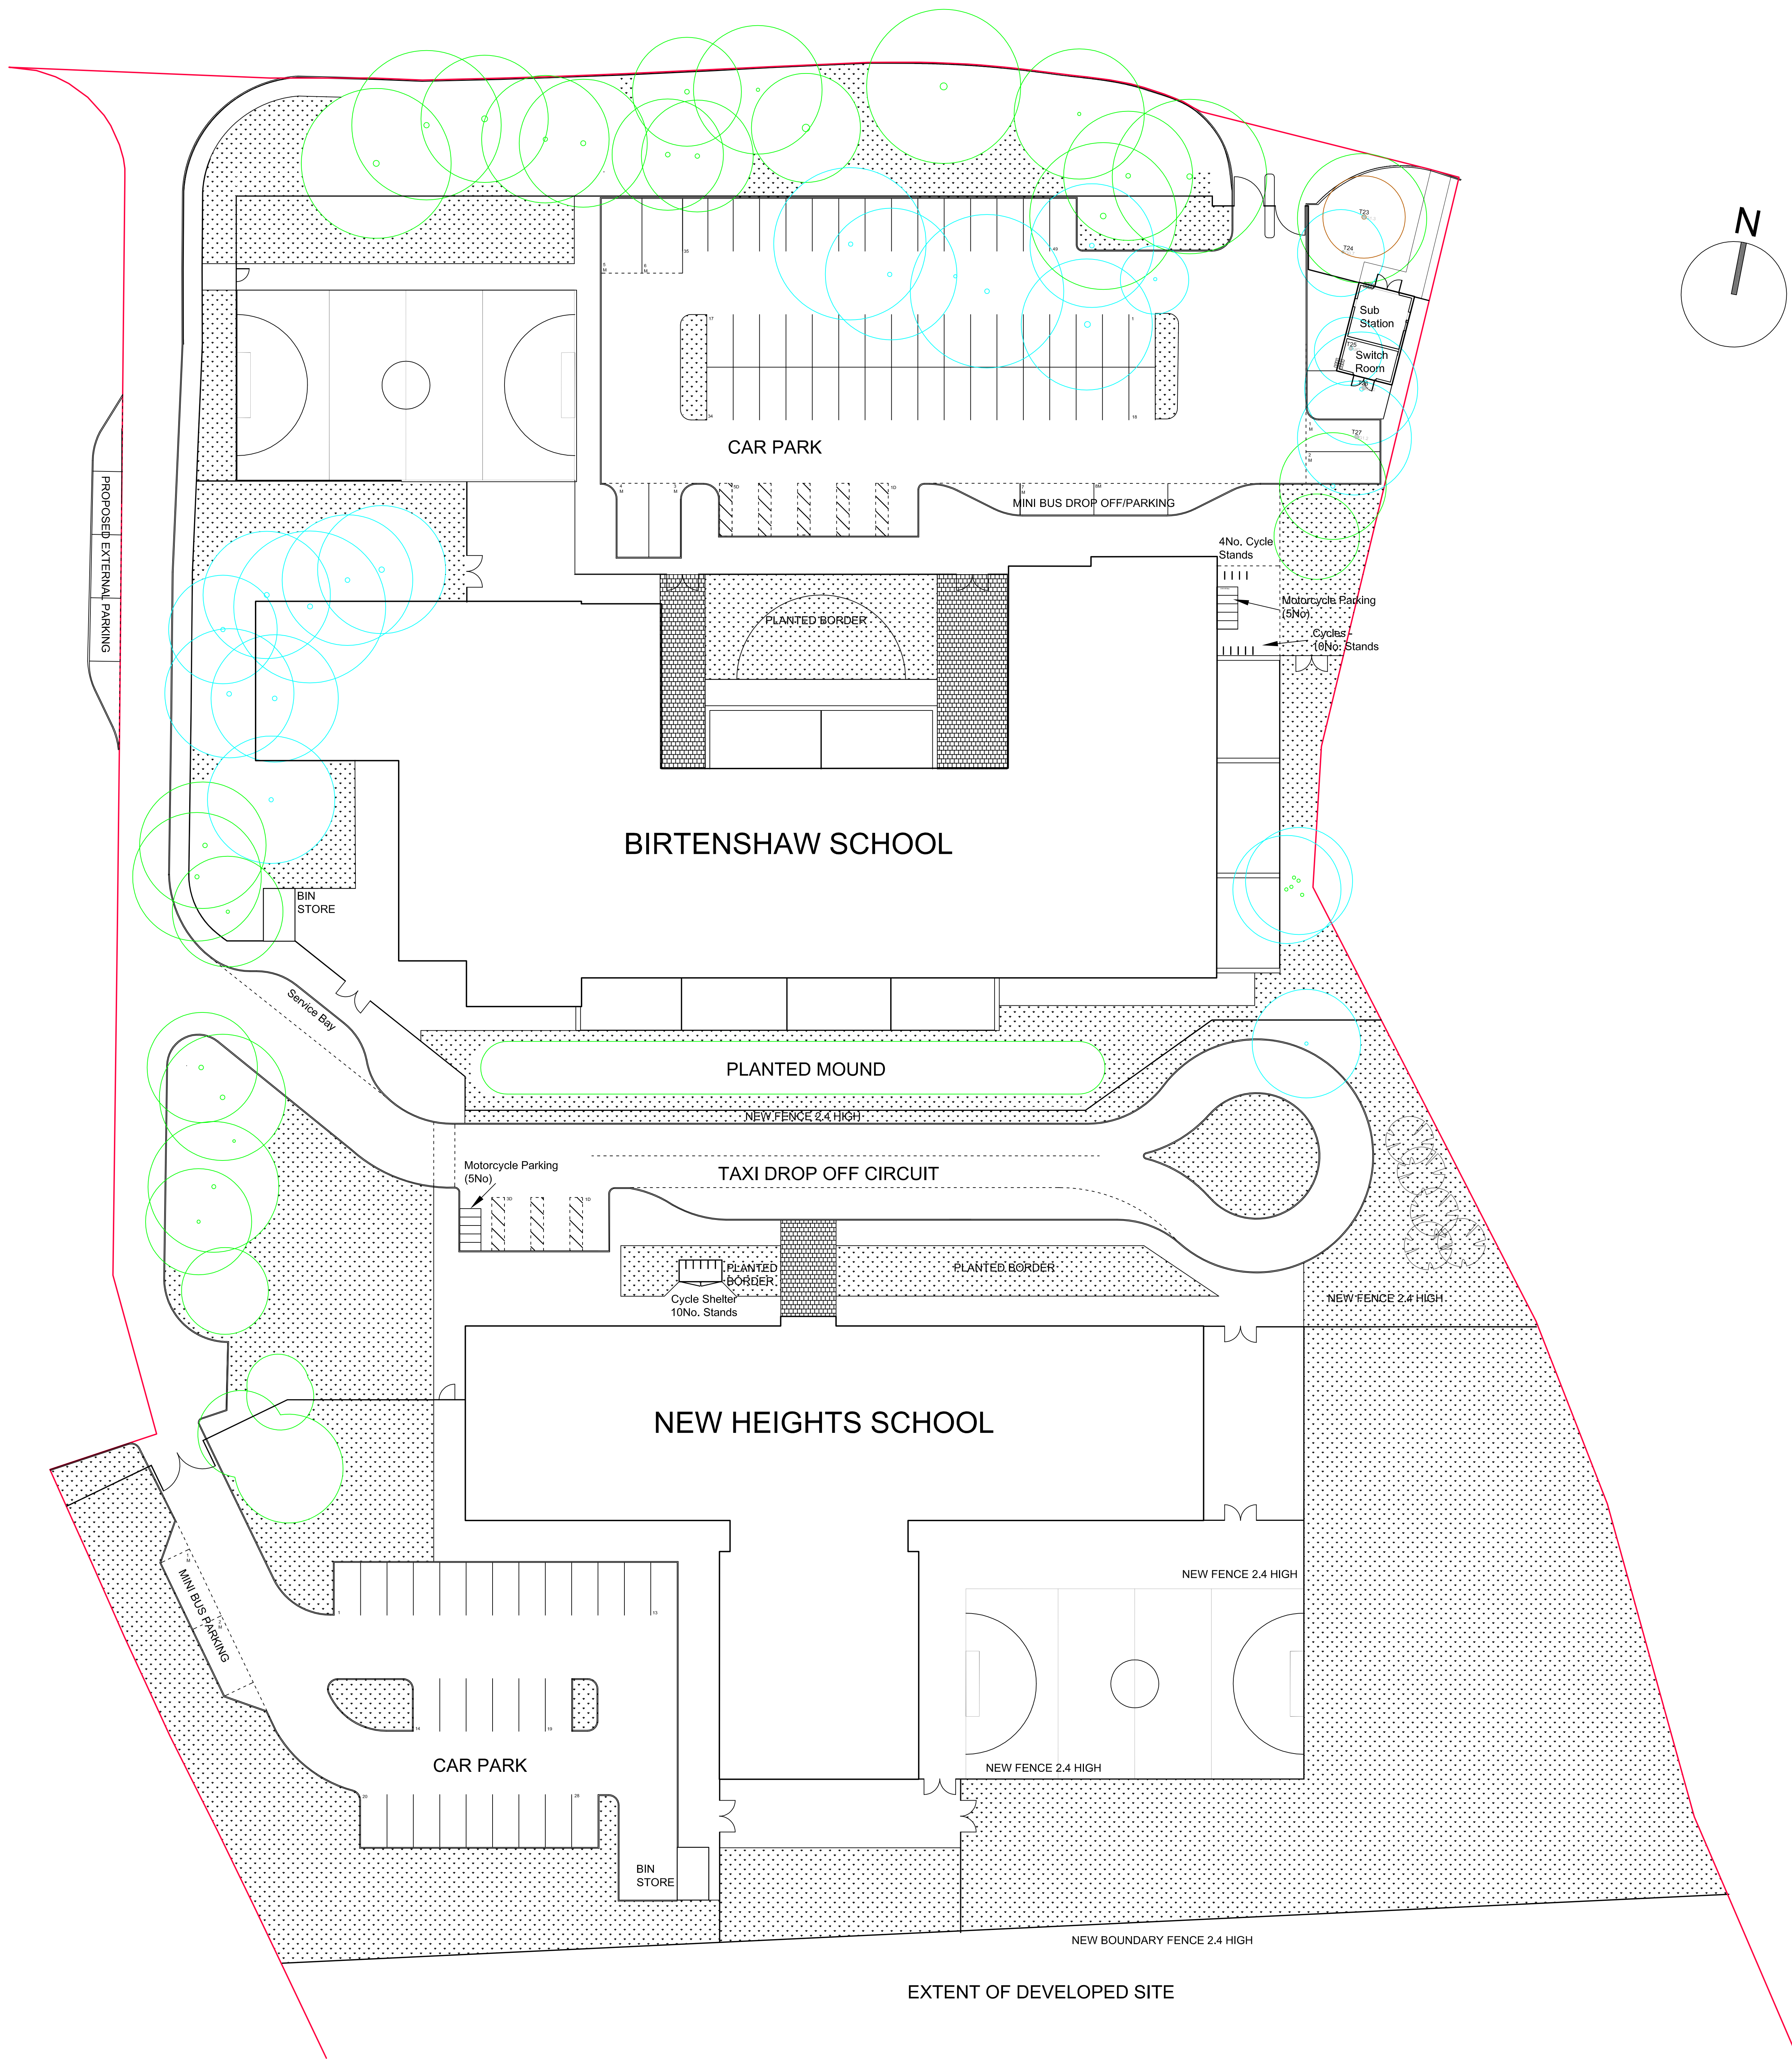

KEY

	PLANNING REDLINE BOUNDARY
	GRASSED AREAS
	RETAINED TREES
	REMOVED TREES

Rev 5

Draft

DYSON HALL OVERALL SITE DEVELOPMENT PLAN

Ver.	Details	Author & Date	Checked & Date	Approved & Date
1	Issue for tender	J. Smith 15/05/2016	M. Jones 16/05/2016	P. Brown 17/05/2016

mouchel
building great relationships

Issuing Office: LIVERPOOL
Tel No: 0151 600 0000
email: info@mouchel.com
Client: Dyson

Project name: DYSON HALL REDEVELOPMENT
Drawing Title: Overall Site Development Plan

INFORMATION			
Scale	Drawn	Checked	Approved
1:250	J. Smith	M. Jones	P. Brown
Original Size	Date	Date	Date
A3	15/05/2016	16/05/2016	17/05/2016
Drawing Number	Version		
0000000-MOU-Z1-00-DR-A(00)-0000	1		

0000000-MOU-Z1-00-DR-A(00)-0000
Mouchel copyright ©
Dyson General Site layout rev 2016 05 24.dwg