


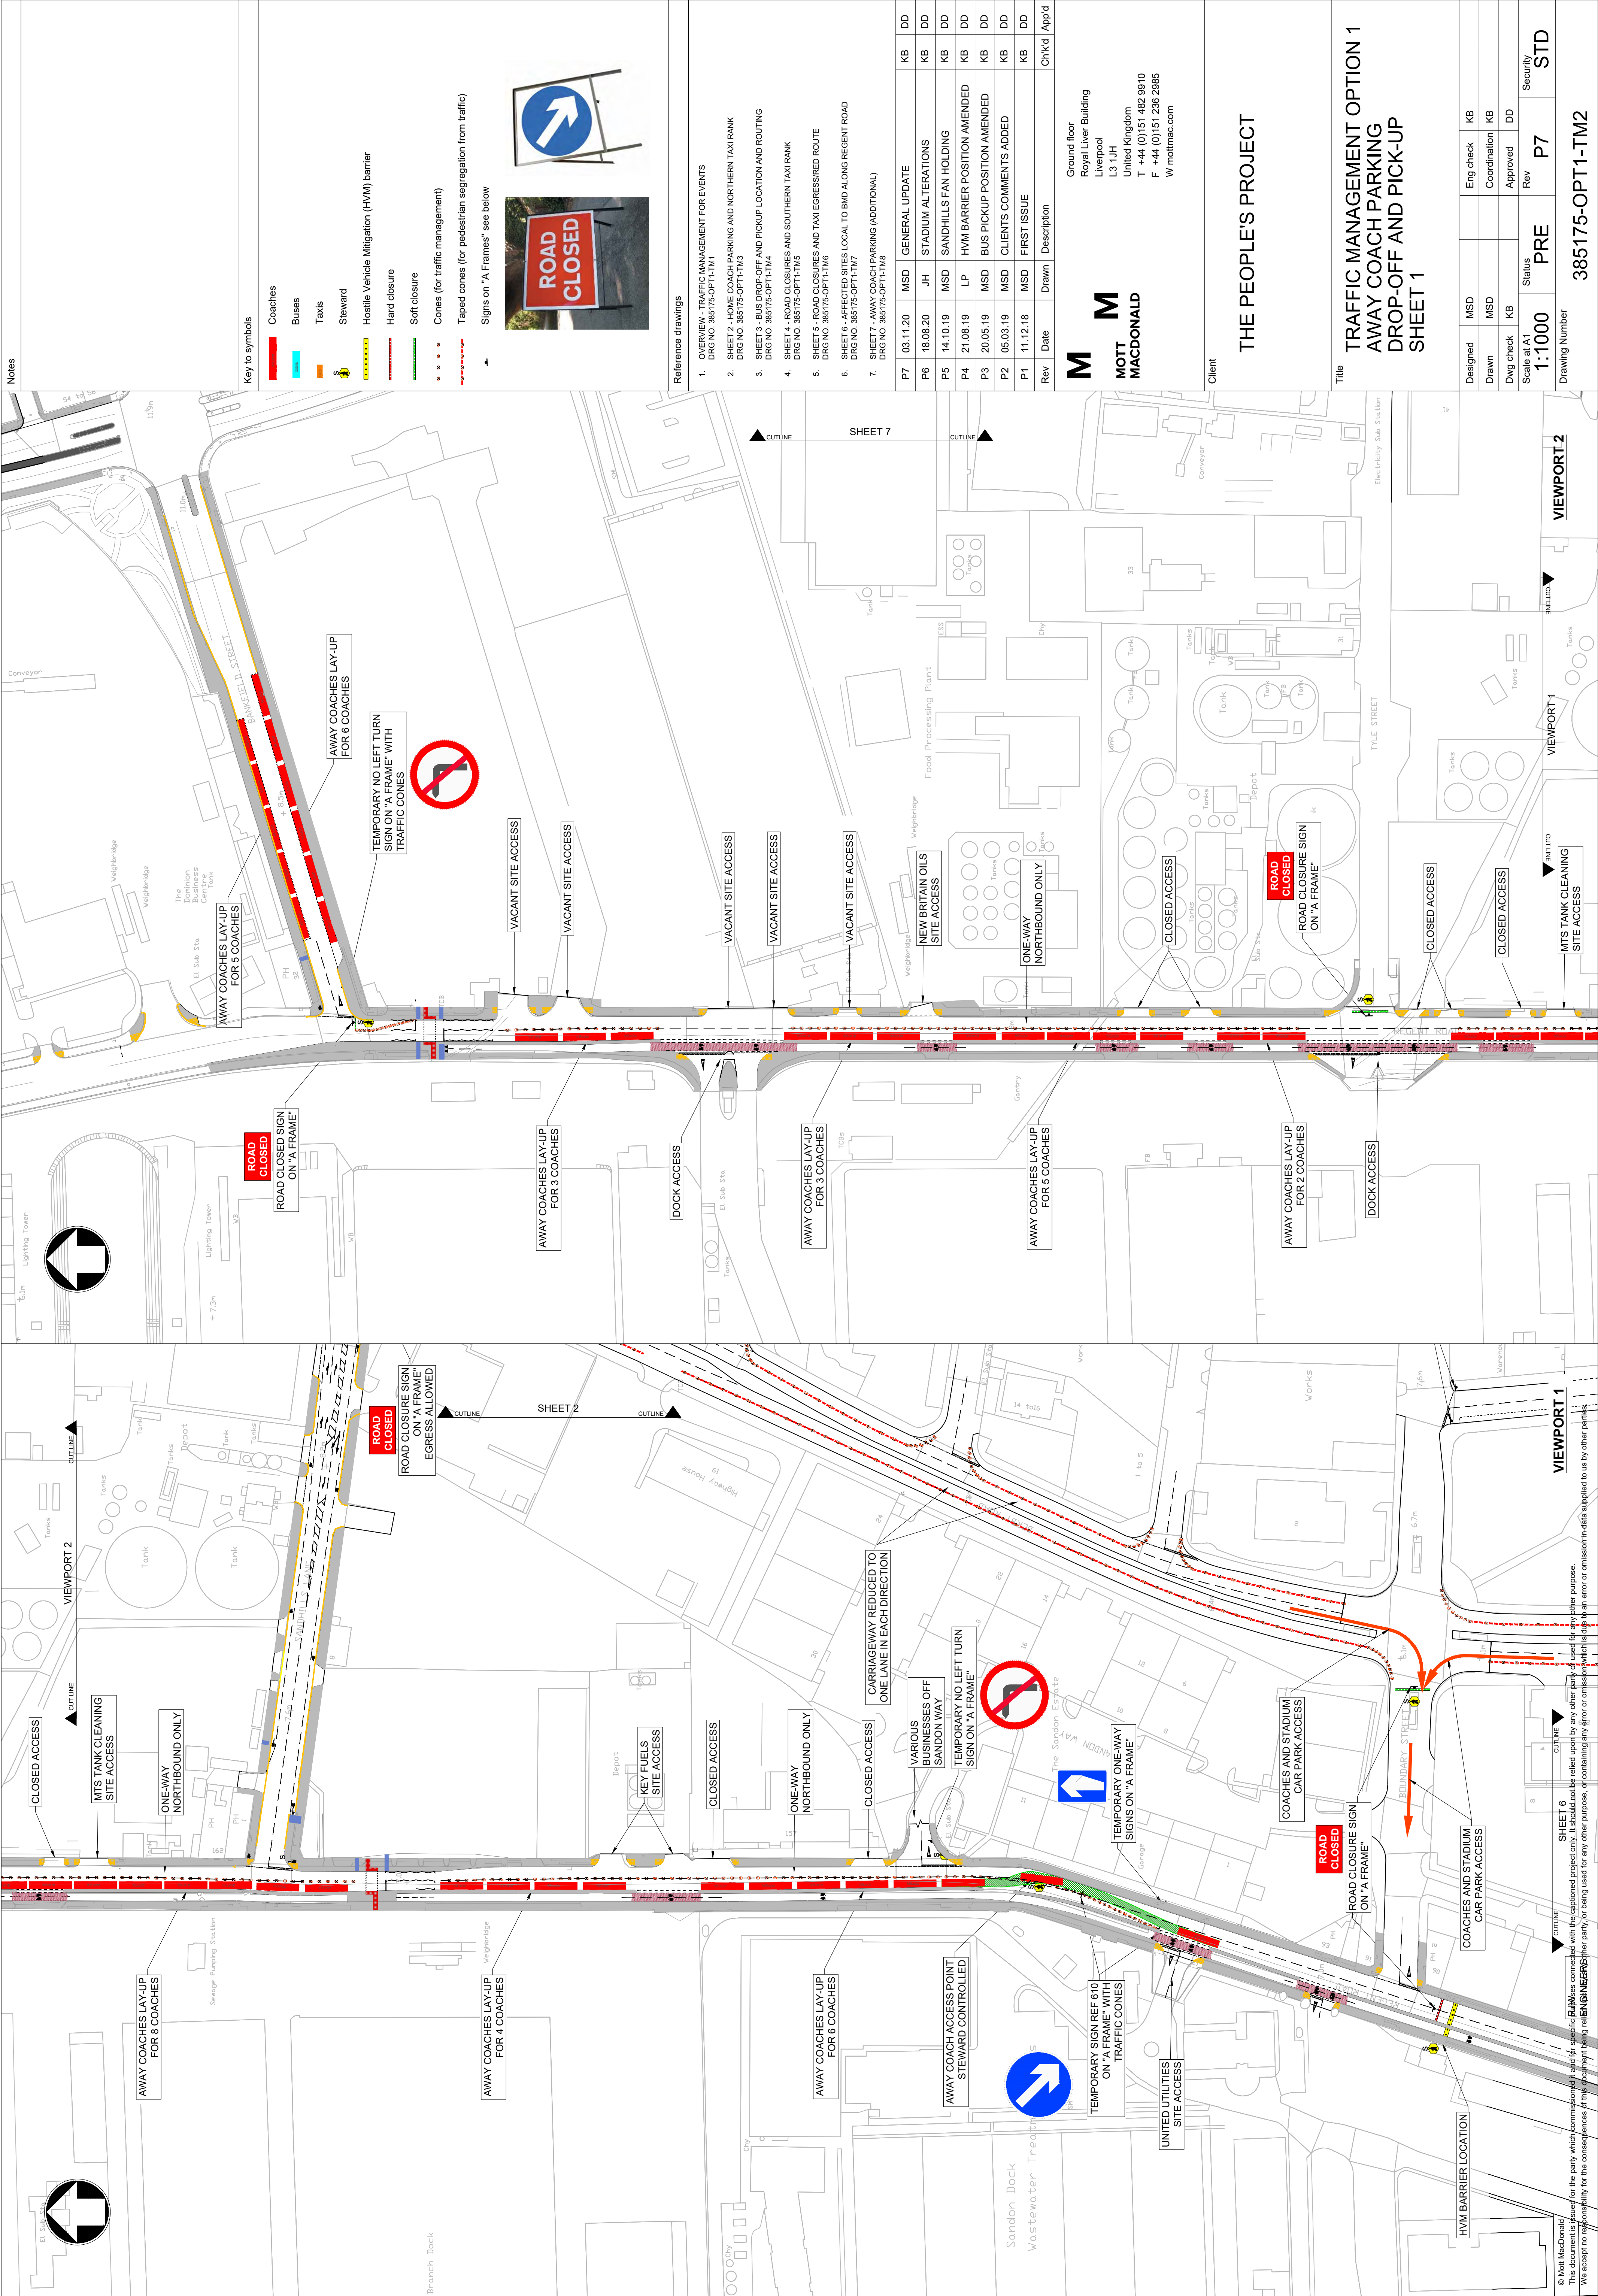

Notes

Key to symbols

Coaches

Buses

Taxis

Steward

Hostile Vehicle Mitigation (HVM) barrier

Hard closure

Soft closure

Cones (for traffic management)

Taped cones (for pedestrian segregation from traffic)

Signs on "A Frames" see below

- Reference drawings
1. OVERVIEW - TRAFFIC MANAGEMENT FOR EVENTS
DRG NO. 385175-OPT1-1M1

2. SHEET 2 - HOME COACH PARKING AND NORTHERN TAXI RANK
DRG NO. 385175-OPT1-TM3

3. SHEET 3 - BUS DROP-OFF AND PICKUP LOCATION AND ROUTING
DRG NO. 385175-OPT1-TM4

4. SHEET 4 - ROAD CLOSURES AND SOUTHERN TAXI RANK
DRG NO. 385175-OPT1-TM5

5. SHEETS 5 - ROAD CLOSURES AND TAXI EGRESSED ROUTE
DRG NO. 385175-OPT1-TM6

6. SHEET 6 - AFFECTED SITES LOCAL TO BMD ALONG REGENT ROAD
DRG NO. 385175-OPT1-TM7

7. SHEET 7 - AWAY COACH PARKING (ADDITIONAL)
DRG NO. 385175-OPT1-TM8

P7	03.11.20	MSD	JH	STADIUM ALTERATIONS	KB	DD
P8	18.08.20	JH	MSD	SANDHILLS FAN HOLDING	KB	DD
P5	14.10.19	LP	HVM	BARRIER POSITION AMENDED	KB	DD
P4	21.08.19	MSD	MSD	BUS PICKUP POSITION AMENDED	KB	DD
P3	20.05.19	MSD	MSD	CLIENTS COMMENTS ADDED	KB	DD
P2	05.03.19	MSD	MSD	FIRST ISSUE	KB	DD
P1	11.12.18	MSD	MSD		KB	DD
Rev	Date	Drawn	Description	Chk'd	App'd	

M

MOTT
MACDONALD

Ground floor
Royal Liver Building
Liverpool
L3 1JH
United Kingdom
T +44 (0)151 482 9910
F +44 (0)151 236 2985
W mottmac.com


Client

THE PEOPLE'S PROJECT

Title

TRAFFIC MANAGEMENT OPTION 1
AWAY COACH PARKING
DROP-OFF AND PICK-UP
SHEET 1

Designed	MSD	Eng check	KB
Drawn	MSD	Coordination	KB
Dwg check	KB	Approved	DD
Scale at A1	1:1000	Status	PRE
Drawing Number	385175-OPT1-TM2	Rev	P7
		Security	STD

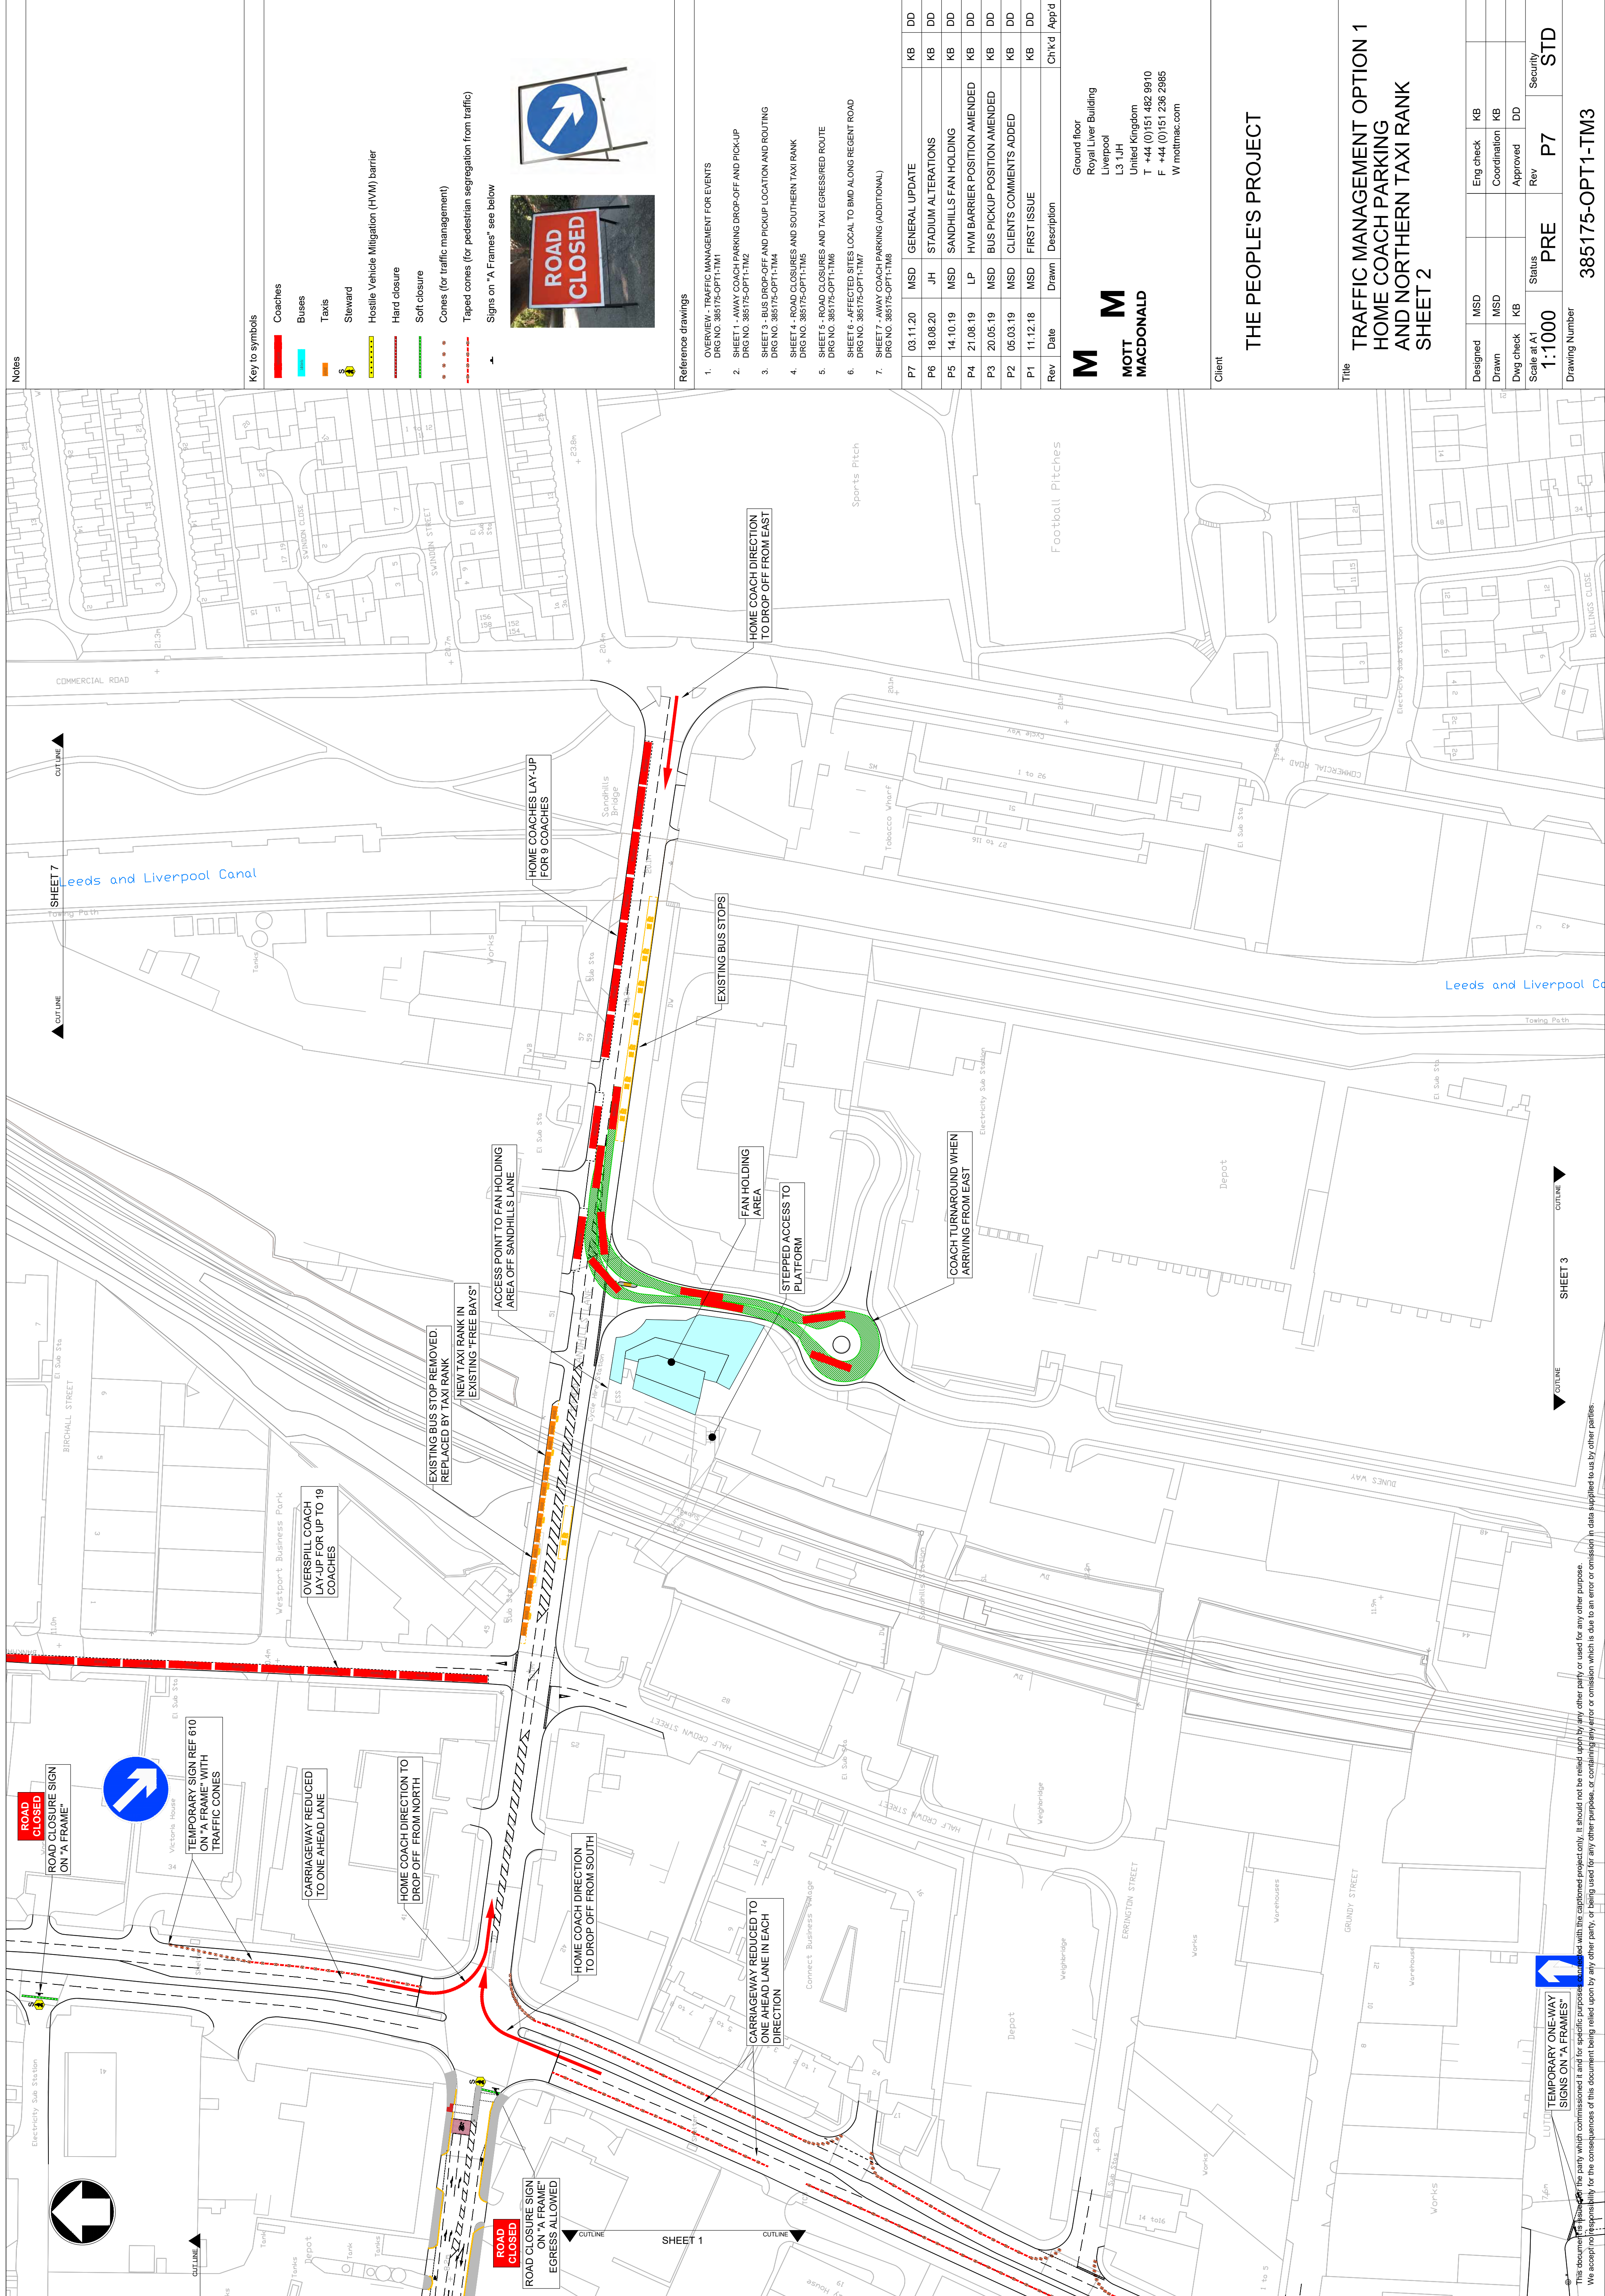

P7	03.11.20	MSD	GENERAL UPDATE	KB	DD
P6	18.08.20	JH	STADIUM ALTERATIONS	KB	DD
P5	14.10.19	MSD	SANDHILLS FAN HOLDING	KB	DD
P4	21.08.19	LP	HVM BARRIER POSITION AMENDED	KB	DD
P3	20.05.19	MSD	BUS PICKUP POSITION AMENDED	KB	DD
P2	05.03.19	MSD	CLIENT'S COMMENTS ADDED	KB	DD
P1	11.12.18	MSD	FIRST ISSUE	KB	DD
Rev	Date	Drawn	Description	Chk'd	App'd

M **M**
MOTT **MACDONALD**


Ground floor
Royal Liver Building
Liverpool
L3 1JH
United Kingdom
T +44 (0)151 482 9910
F +44 (0)151 236 2985
W mottmac.com

Client

THE PEOPLE'S PROJECT

Title

Designed	MSD		Eng check	KB	
Drawn	MSD		Coordination	KB	
Dwg check	KB		Approved	DD	
Scale at A1	Status	PRE	Rev	P7	STD
1:1000					
Drawing Number 385175-OPT1-TM3					

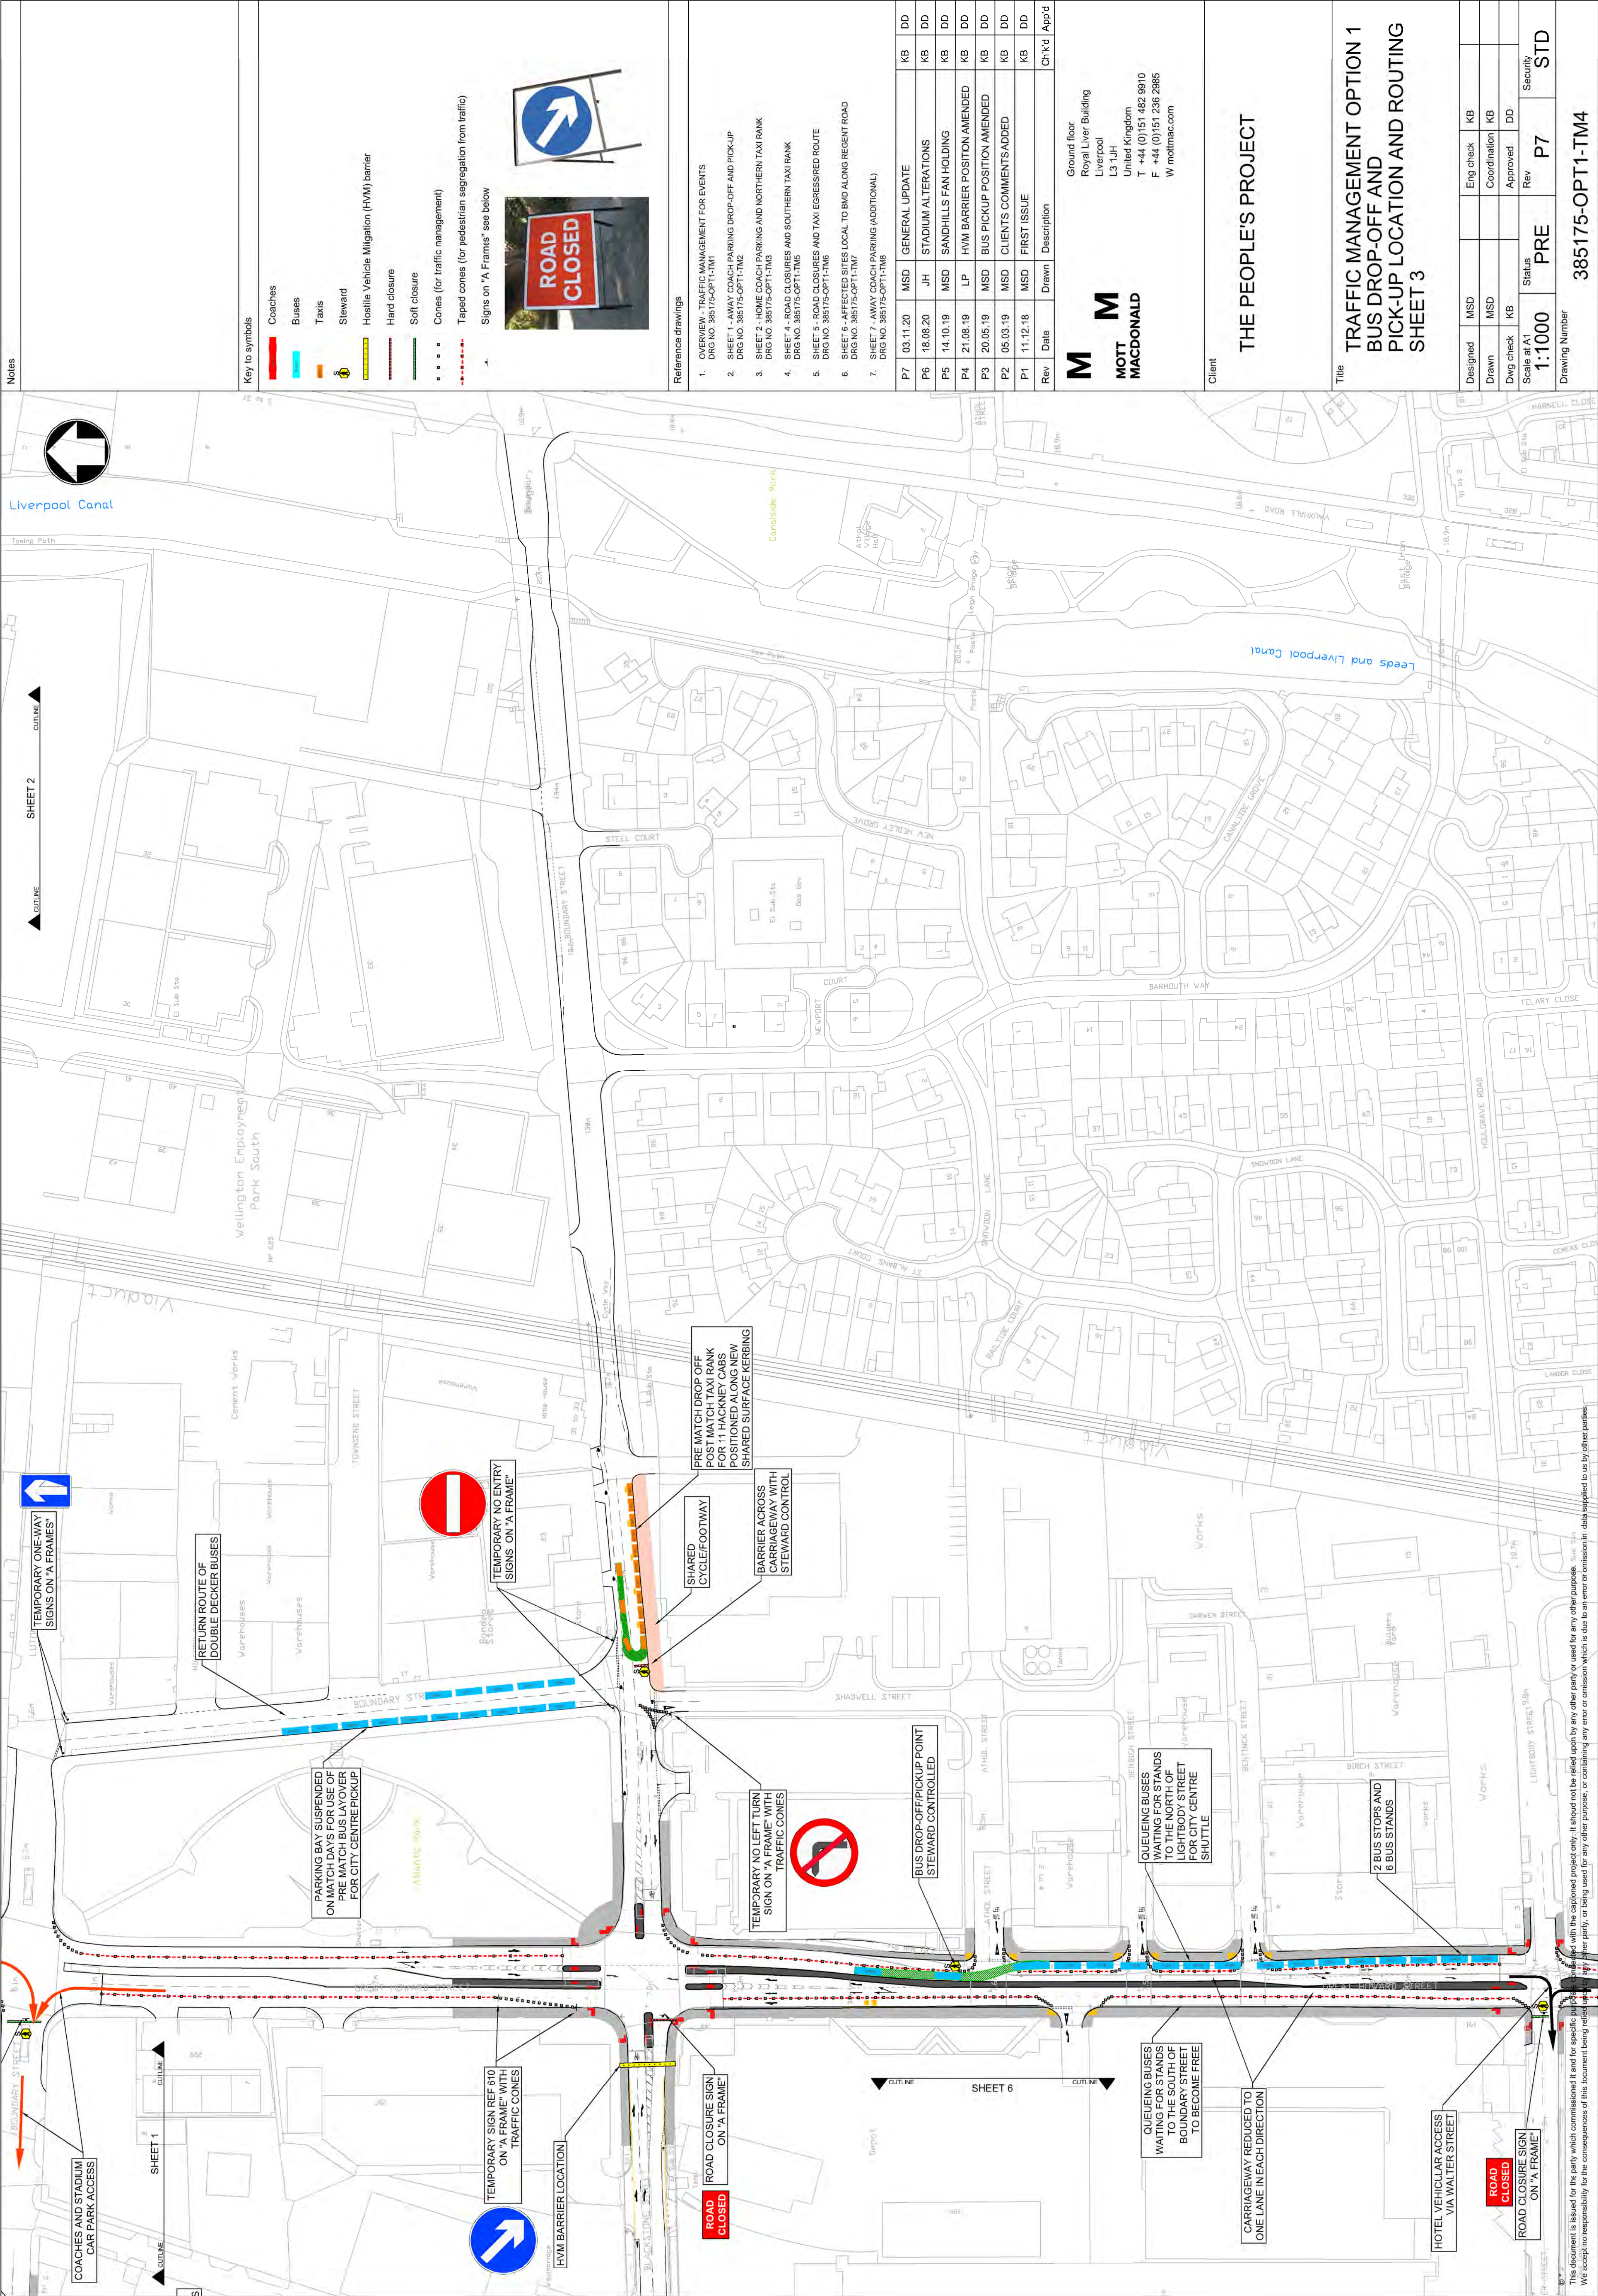

Notes

Coaches

Buses

Taxis

Steward

Hostile Vehicle Mitigation (HVM) barrier

Hard closure

Soft closure

Cones (for traffic management)

Taped cones (for pedestrian segregation from traffic)

Signs on 'A Frames' see below

ROAD CLOSED

Key to symbols

Reference drawings

1. OVERVIEW - TRAFFIC MANAGEMENT FOR EVENTS
DRG NO. 385175-OPT1-1M1

2. SHEET 1 - AWAY COACH PARKING DROP-OFF AND PICK-UP
DRG NO. 385175-OPT1-1M2

3. SHEET 2 - HOME COACH PARKING AND NORTHERN TAXI RANK
DRG NO. 385175-OPT1-1M3

4. SHEET 4 - ROAD CLOSURES AND SOUTHERN TAXI RANK
DRG NO. 385175-OPT1-1M5

5. SHEET 5 - ROAD CLOSURES AND TAXI EGRESSED ROUTE
DRG NO. 385175-OPT1-1M6

6. SHEET 6 - AFFECTED SITES LOCAL TO BMD ALONG REGENT ROAD
DRG NO. 385175-OPT1-1M7

7. SHEET 7 - AWAY COACH PARKING (ADDITIONAL)
DRG NO. 385175-OPT1-1M8

P7	03.11.20	MSD	GENERAL UPDATE	KB	DD
P6	18.08.20	JH	STADIUM ALTERATIONS	KB	DD
P5	14.10.19	MSD	SANDHILLS FAN HOLDING	KB	DD
P4	21.08.19	LP	HVM BARRIER POSITION AMENDED	KB	DD
P3	20.05.19	MSD	BUS PICKUP POSITION AMENDED	KB	DD
P2	05.03.19	MSD	CLIENTS COMMENTS ADDED	KB	DD
P1	11.12.18	MSD	CLIENTS COMMENTS ADDED	KB	DD
Rev	Date	Drawn	Description	Ch'kd	App'd

M

M

MOTT

MACDONALD

Ground floor
Royal Liver Building
Liverpool
L3 1JH
United Kingdom
T +44 (0)151 482 9910
F +44 (0)151 238 2865
W mottmac.com


Client

THE PEOPLE'S PROJECT

Title

TRAFFIC MANAGEMENT OPTION 1
BUS DROP-OFF AND
PICK-UP LOCATION AND ROUTING
SHEET 3

Designed	MSD		Eng check	KB	
Drawn	MSD		Coordination	KB	
Dwg check	KB		Approved	DD	
Scale at A1	1:1000	Status	PRE	Rev	P7
Drawing Number	385175-OPT1-TM4	Security	STD		

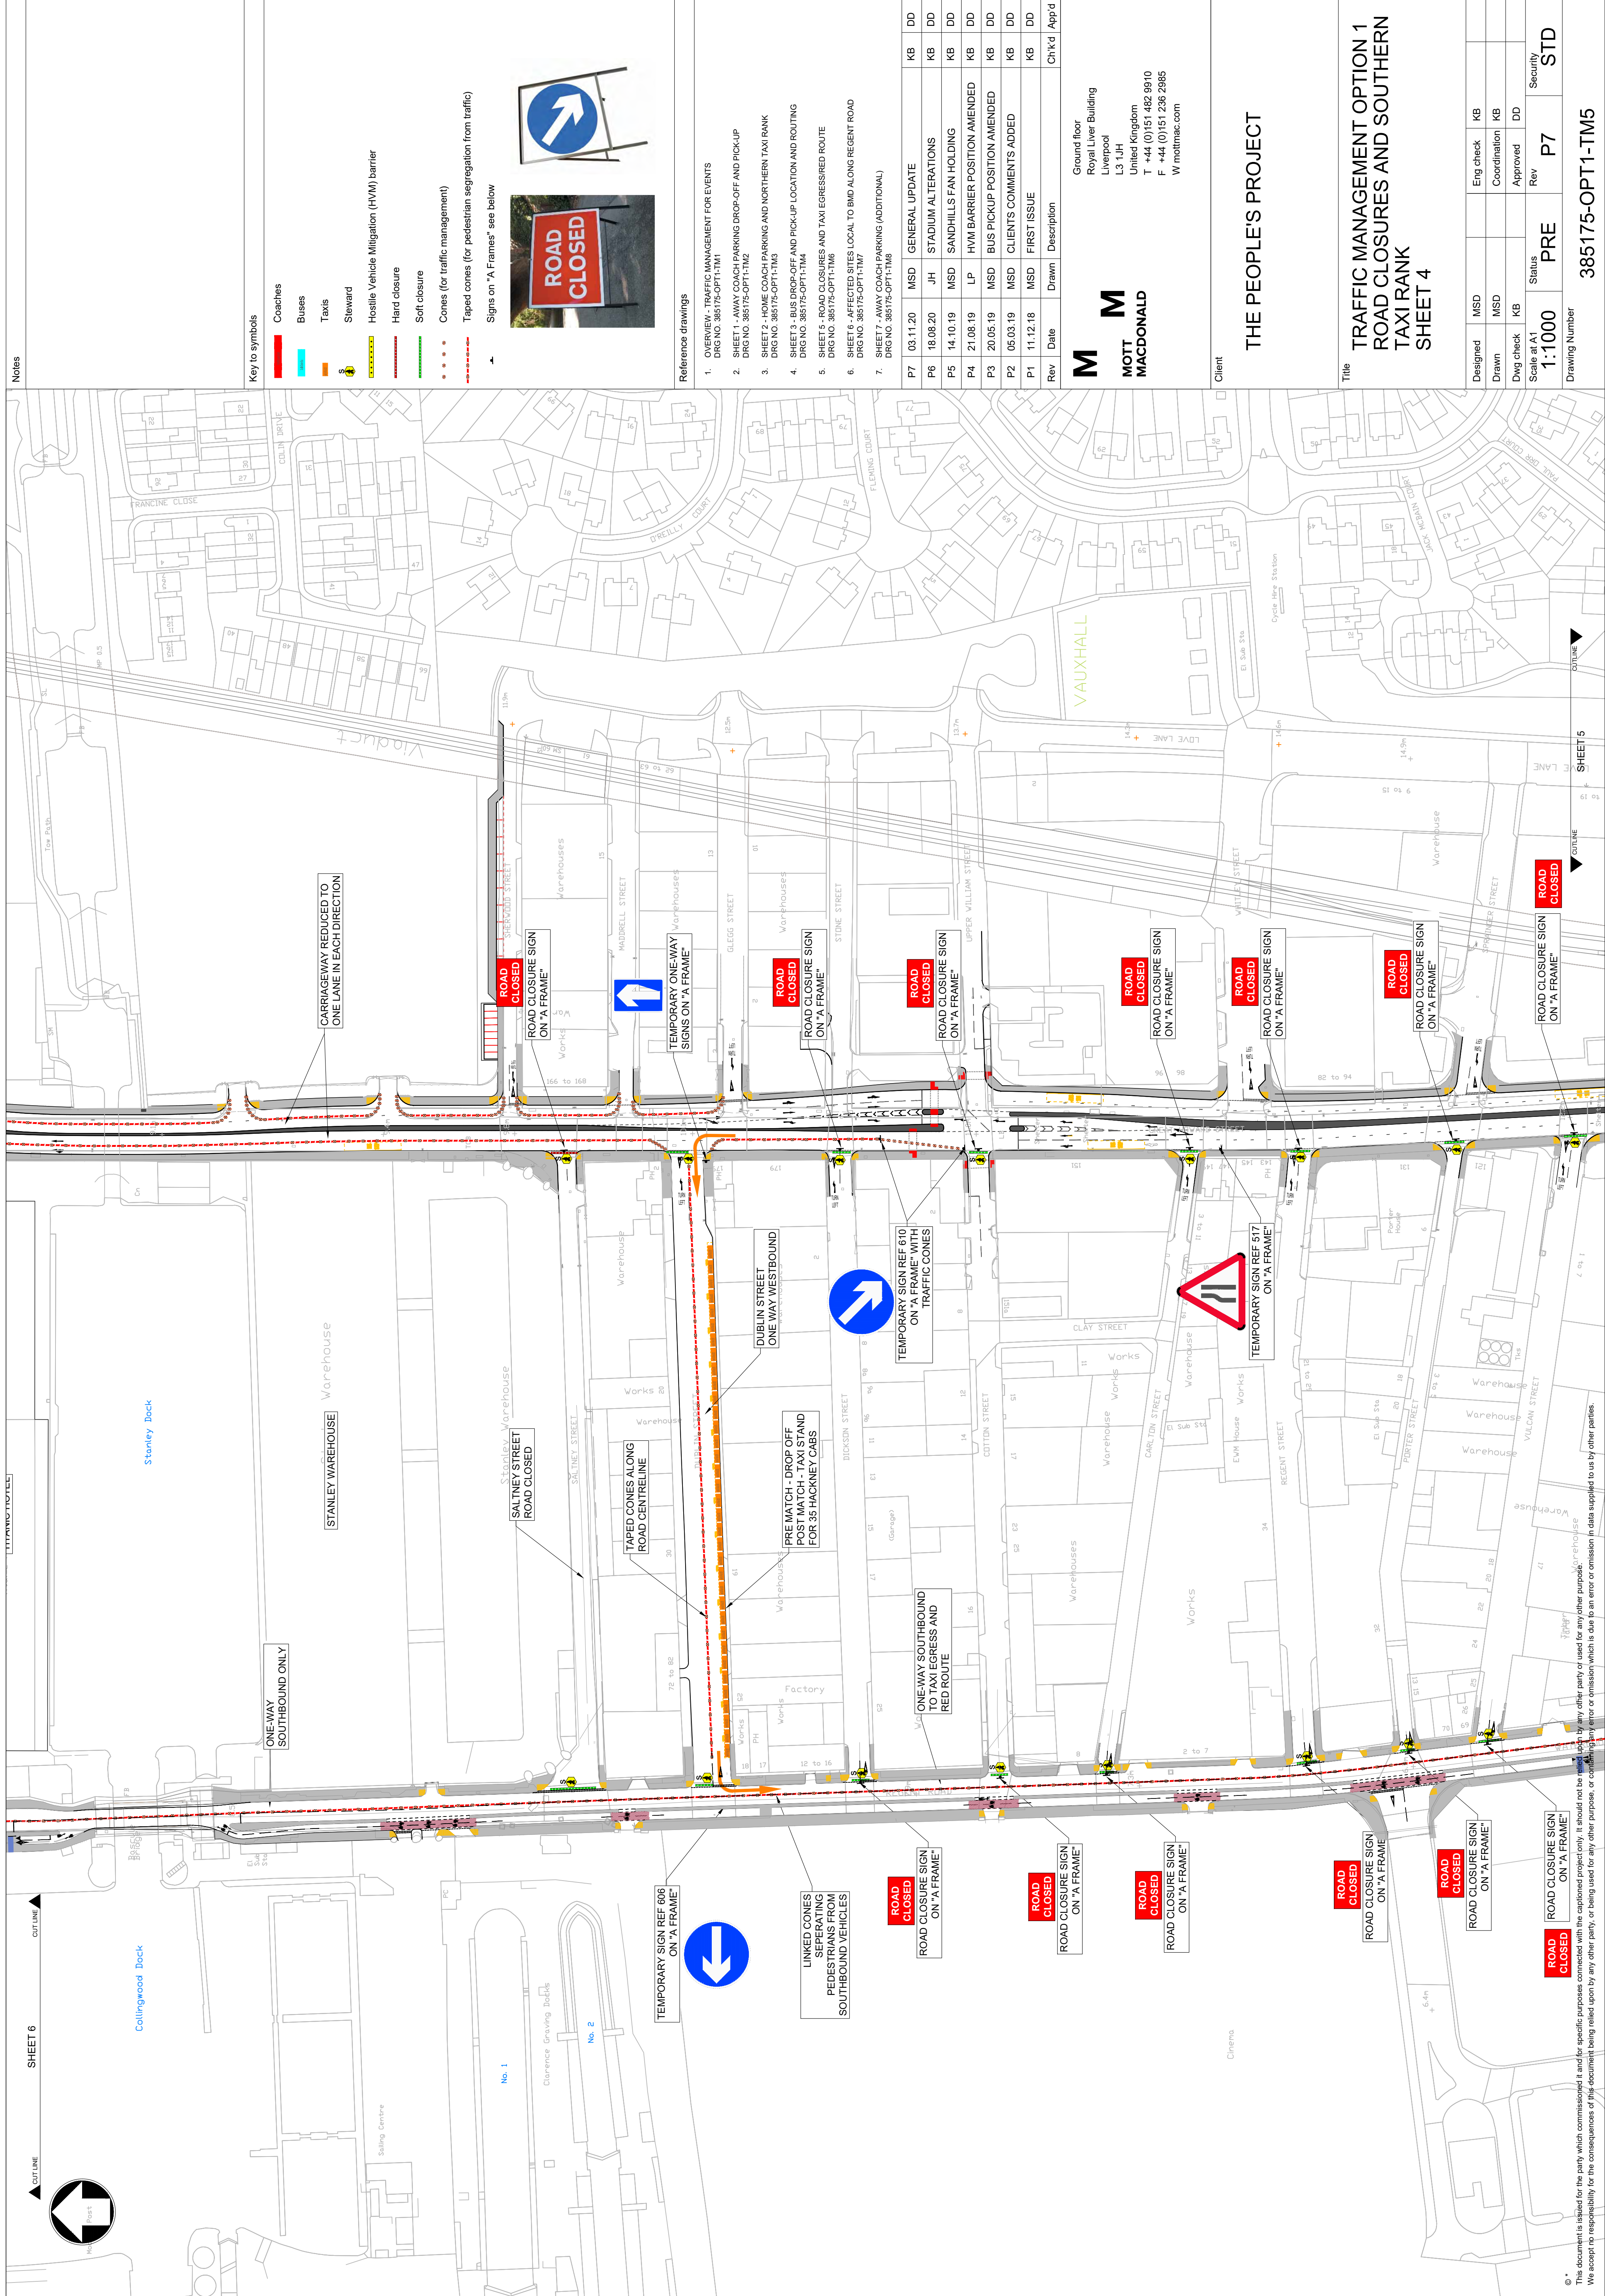

Reference drawings	
1.	OVERVIEW - TRAFFIC MANAGEMENT FOR EVENTS DRG NO. 38175-OPPT1-TM1
2.	SHEET 1 - AWAY COACH PARKING DROP-OFF AND PICK-UP DRG NO. 38175-OPPT1-TM2
3.	SHEET 2 - HOME COACH PARKING AND NORTHERN TAXI RANK DRG NO. 38175-OPPT1-TM3
4.	SHEET 3 - BUS DROP-OFF AND PICK-UP LOCATION AND ROUTING DRG NO. 38175-OPPT1-TM4
5.	SHEET 5 - ROAD CLOSURES AND TAXI EGRESS/RED ROUTE DRG NO. 38175-OPPT1-TM6
6.	SHEET 6 - AFFECTED SITES LOCAL TO BMD ALONG RECENT ROAD DRG NO. 38175-OPPT1-TM7
7.	SHEET 7 - AWAY COACH PARKING (ADDITIONAL) DRG NO. 38175-OPPT1-TM8

P7	03.11.20	MSD	GENERAL UPDATE	KB	DD
P6	18.08.20	JH	STADIUM ALTERATIONS	KB	DD
P5	14.10.19	MSD	SANDHILLS FAN HOLDING	KB	DD
P4	21.08.19	LP	HVM BARRIER POSITION AMENDED	KB	DD
P3	20.05.19	MSD	BUS PICKUP POSITION AMENDED	KB	DD
P2	05.03.19	MSD	CLIENTS COMMENTS ADDED	KB	DD
P1	11.12.18	MSD	FIRST ISSUE	KB	DD
	Rev	Date	Description	Chk'd	App'd

M
MOTT
MACDONALD


Ground floor
Royal Liver Building
Liverpool
L3 1JH
United Kingdom
T +44 (0)151 482 9910
F +44 (0)151 236 2985
W mottmac.com

Client

THE PEOPLE'S PROJECT

Title

Designed	MSD		Eng check	KB	
Drawn	MSD		Coordination	KB	
Dwg check	KB		Approved	DD	
Scale at A1	1:1000	PRE	Rev	P7	STD
Drawing Number			385175-OPT1-TM5		

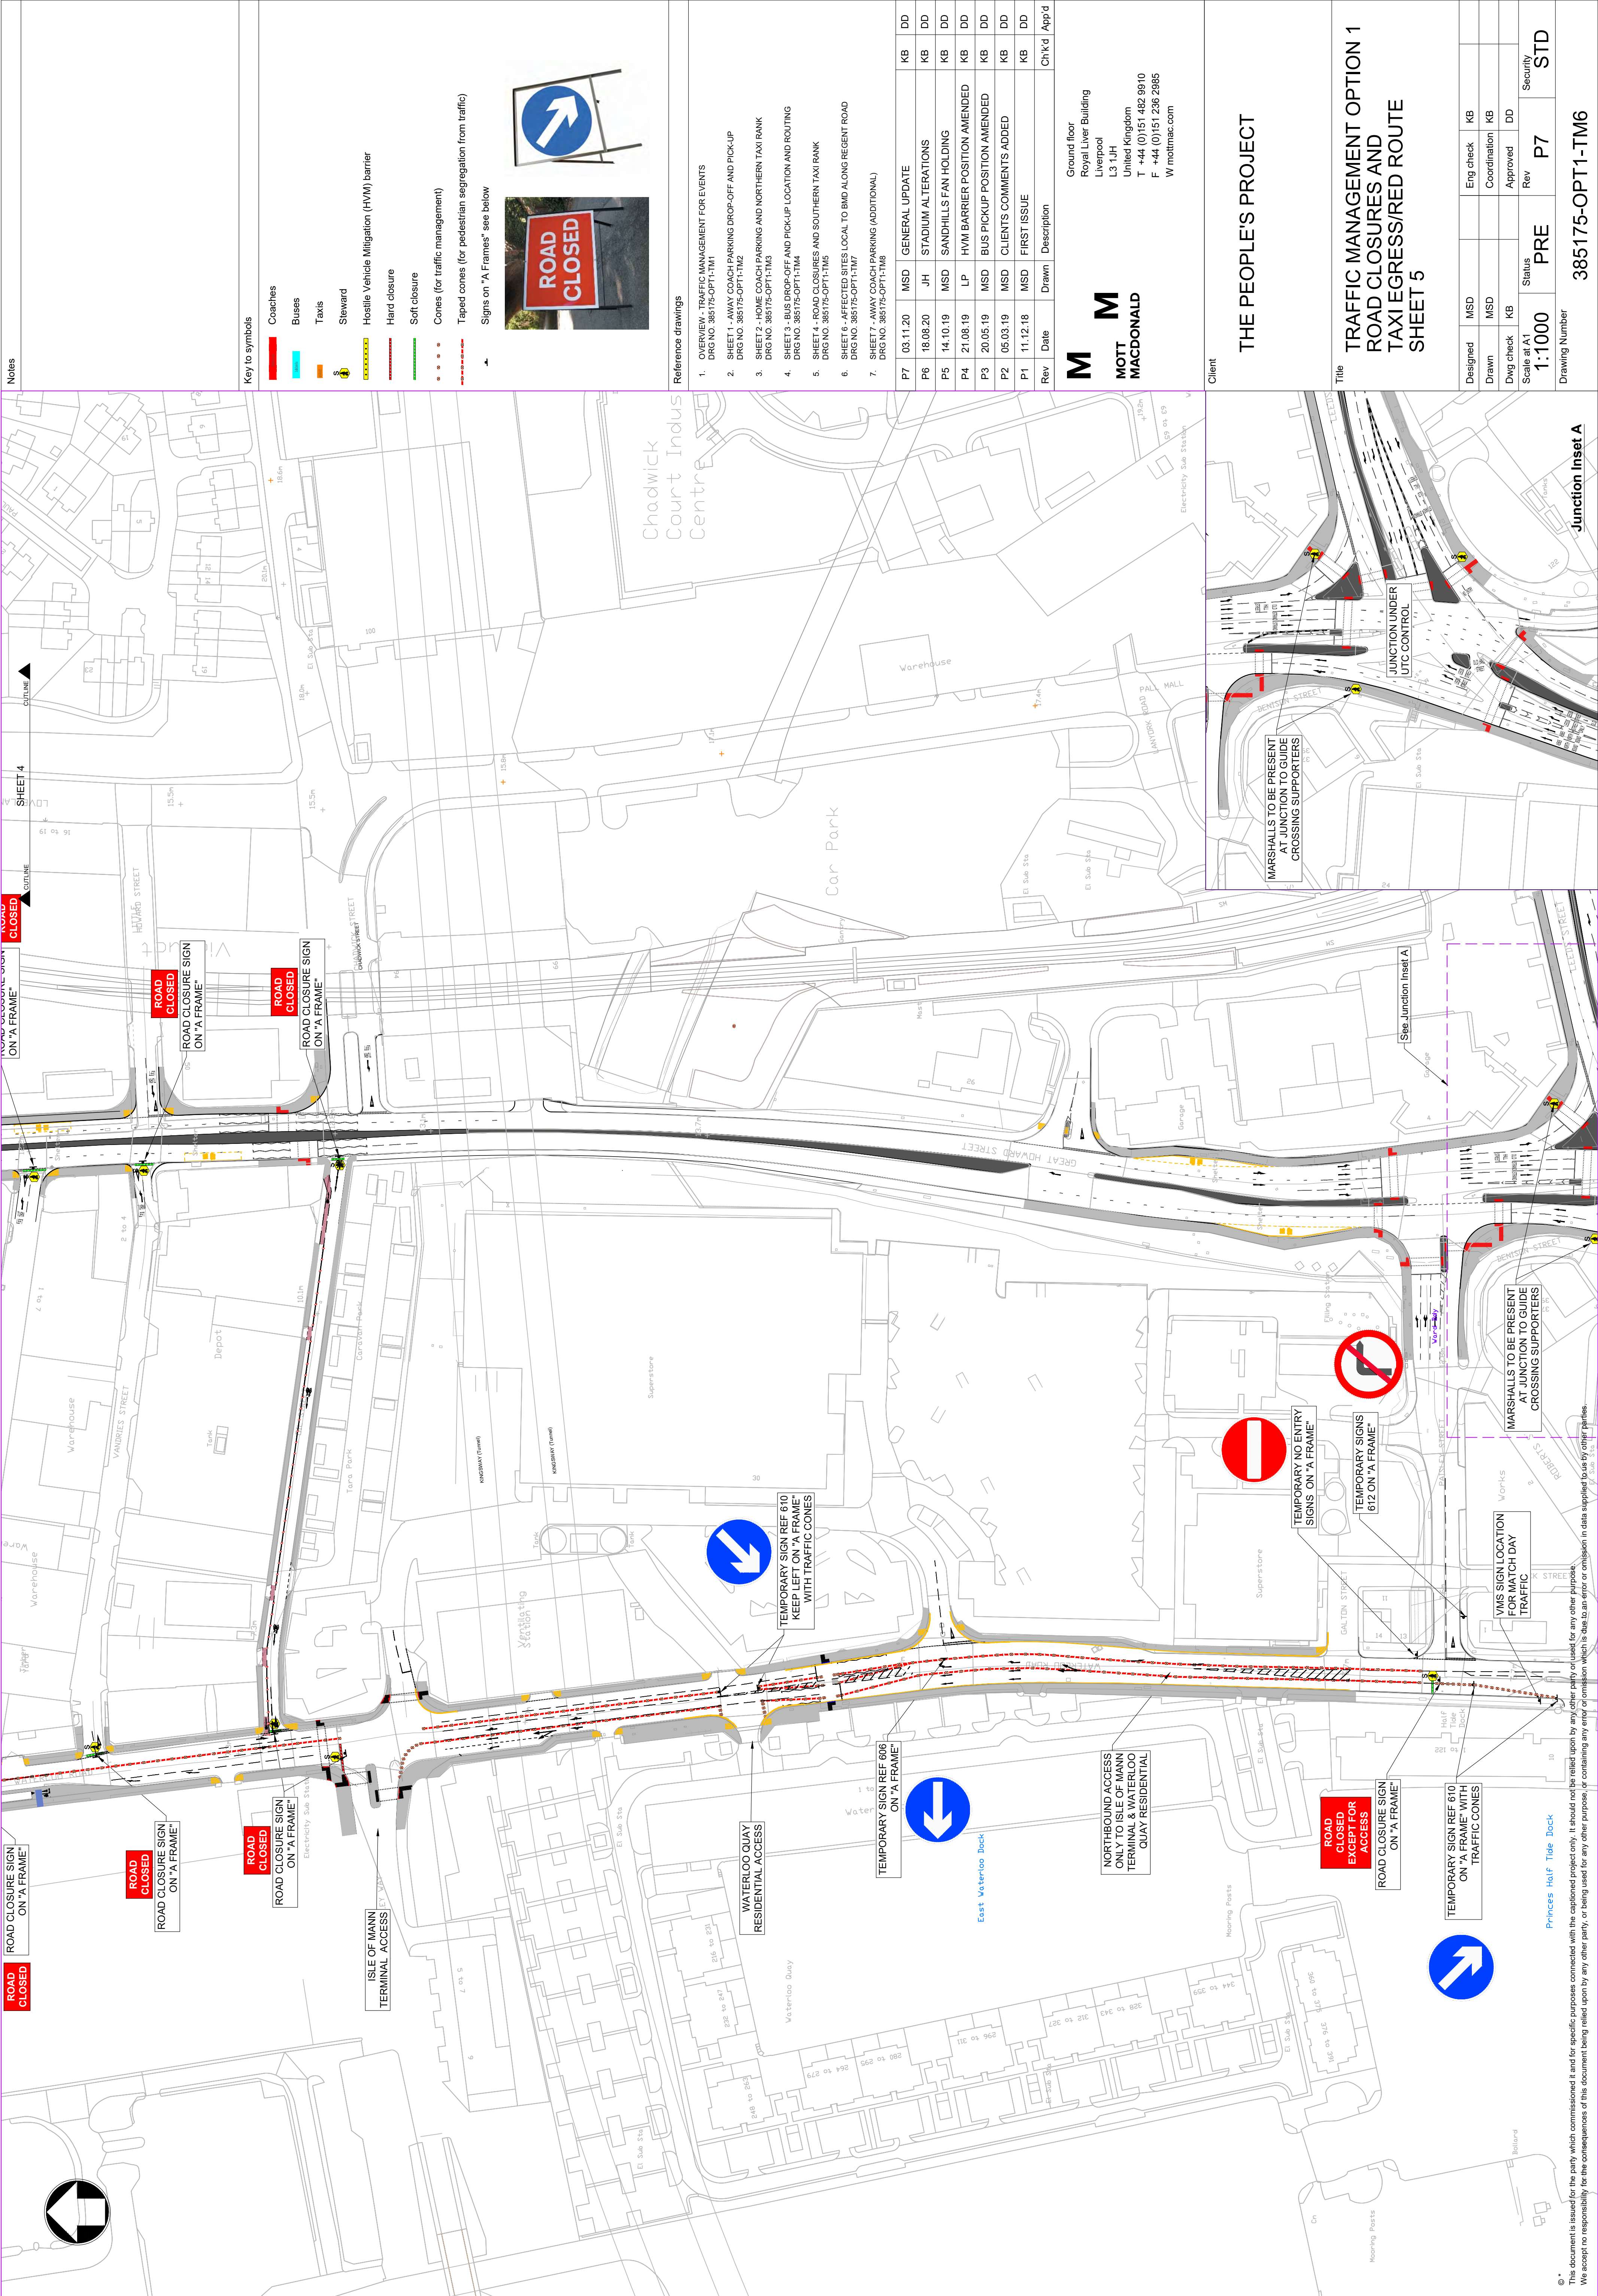

Notes

Key to symbols

Coaches

Buses

Taxis

Steward

Hostile Vehicle Mitigation (HVM) barrier

Hard closure

Soft closure

Cones (for traffic management)

Taped cones (for pedestrian segregation from traffic)

Signs on "A Frames" see below



- Reference drawings
1. OVERVIEW - TRAFFIC MANAGEMENT FOR EVENTS
DRG NO. 385175-OPT1-TM1

2. SHEET 1 - AWAY COACH PARKING DROP-OFF AND PICK-UP
DRG NO. 385175-OPT1-TM2

3. SHEET 2 - HOME COACH PARKING AND NORTHERN TAXI RANK
DRG NO. 385175-OPT1-TM3

4. SHEET 3 - BUS DROP-OFF AND PICK-UP LOCATION AND ROUTING
DRG NO. 385175-OPT1-TM4

5. SHEET 4 - ROAD CLOSURES AND SOUTHERN TAXI RANK
DRG NO. 385175-OPT1-TM5

6. SHEET 6 - AFFECTED SITES LOCAL TO BMD ALONG REGENT ROAD
DRG NO. 385175-OPT1-TM7

7. SHEET 7 - AWAY COACH PARKING (ADDITIONAL)
DRG NO. 385175-OPT1-TM8

P7	03.11.20	MSD	GENERAL UPDATE	KB	DD
P6	18.08.20	JH	STADIUM ALTERATIONS	KB	DD
P5	14.10.19	MSD	SANDHILLS FAN HOLDING	KB	DD
P4	21.08.19	LP	HVM BARRIER POSITION AMENDED	KB	DD
P3	20.05.19	MSD	BUS PICKUP POSITION AMENDED	KB	DD
P2	05.03.19	MSD	CLIENTS COMMENTS ADDED	KB	DD
P1	11.12.18	MSD	FIRST ISSUE	KB	DD
Rev	Date	Drawn	Description	Chk'd	App'd

M

M

MOTT
MACDONALD

Ground floor
Royal Liver Building
Liverpool
L3 1JH
United Kingdom
T +44 (0)151 482 9910
F +44 (0)151 236 2985
W mottmac.com

Client

THE PEOPLE'S PROJECT

Title

TRAFFIC MANAGEMENT OPTION 1
ROAD CLOSURES AND
TAXI EGRESS/RED ROUTE
SHEET 5

Designed	MSD		Eng check	KB			
Drawn	MSD		Coordination	KB			
Dwg check	KB		Approved	DD			
Scale at A1	1:1000	Status	PRE	Rev	P7	Security	STD
Drawing Number		385175-OPT1-TM6					

