


1303 2061

1 of 4 drawings

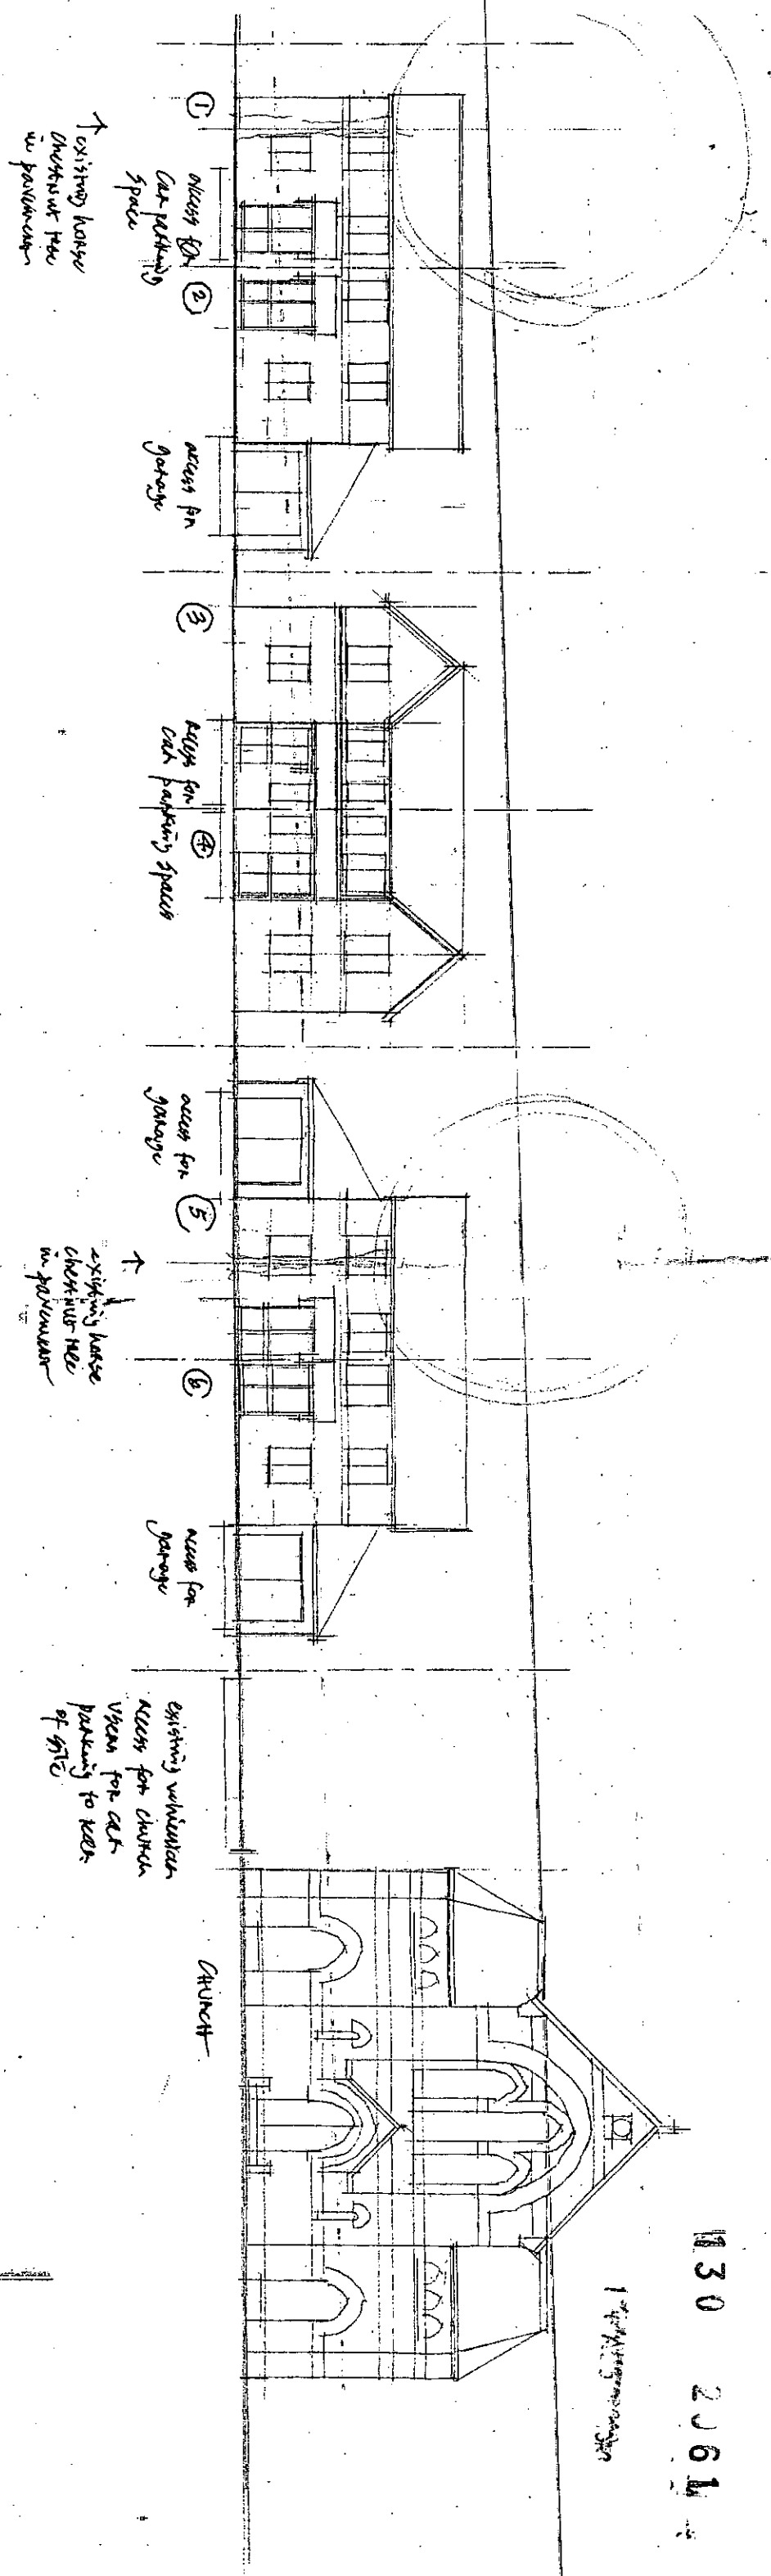

A plus B revisions to new type

**RALPH W DRANSFIELD**  
Dip. Arch., R.I.B.A.,  
Chartered Architect  
14 Mersey Avenue Liverpool L19 3QU  
Tel: 0151 427 7281 fax: 0151 494 2877  
E-mail: Ralph@rwdrafsfield.co.uk

**GARSTON PARK CHURCH**  
Garston Old Road  
LIVERPOOL  
L19 1QL

Development of Hall and  
ELEVATIONS + SITE NOTES  
as proposed

1200 @ A3


RWD

Jan 2013

1303-03-A

29 AUG 2013

GROUND FLOOR

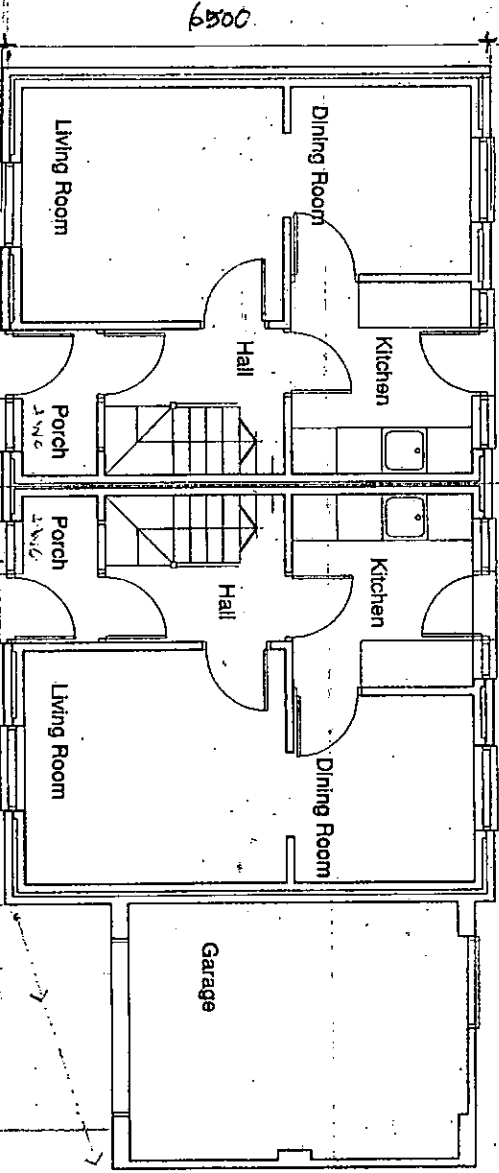

House Type A  
used for House 1


House Type A1 (with garage)  
used for House 2  
House B (minor road)  
House C

existing lake channel  
New Reservoir  
Crossing

New Reservoir  
Crossing

existing  
tree

FIRST FLOOR

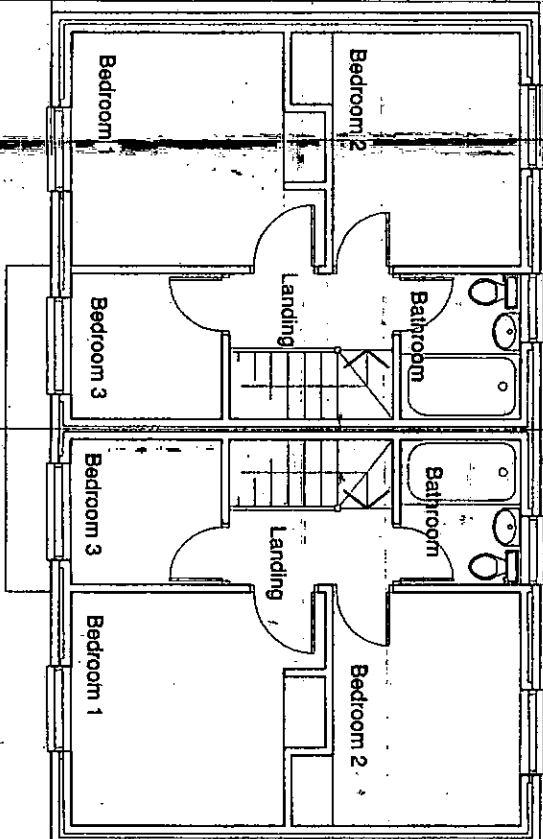

RALPH W DRANSFIELD  
Dip. Arch., RIBA,  
Chartered Architect  
14 Mersey Avenue Liverpool L19 3QU  
Tel: 0151 427 7281 Fax: 0151 494 2877  
Email: [RALPH@dransfield-architects.co.uk](mailto:RALPH@dransfield-architects.co.uk)

GARSTON PARK CHURCH  
Garston Old Road  
LIVERPOOL  
L19 1QL

Development of Hall land  
HOUSE TYPE A  
as proposed  
PLANS

1:100 @ A3


RWD

Aug 2013

130 2061

29 AUG 2013


GROUND FLOOR

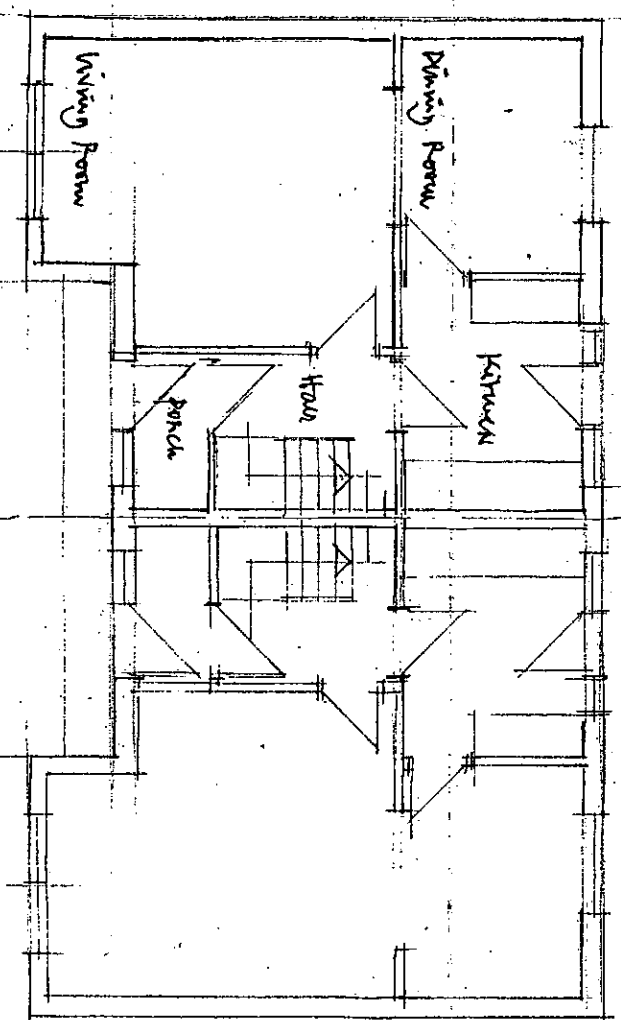

House Type B  
(House 3)

Type B (unapproved)  
(House 4)

FIRST FLOOR

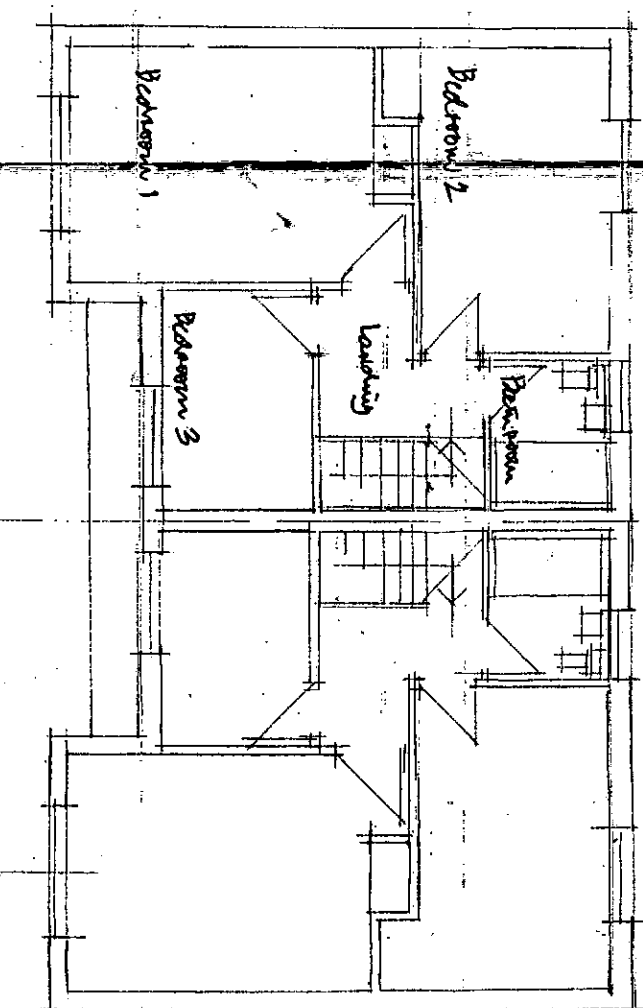

RALPH W DRANSFIELD

Dip. Arch., RIBA,  
Chartered Architect  
14 Mansel Avenue Liverpool L19 3QU  
Tel: 0151 4277281 fax: 0151 494 2977  
E-mail: Ralph@dransfieldliverpool.co.uk

GARSTON PARK CHURCH

Garston Old Road  
LIVERPOOL  
L19 1QL

Development of Hall land  
HOUSE TYPE B  
as proposed  
PLANS

1:100 @ A3

RWD


Aug 2013

1303

05


House Type A

A1 (Type A (modern) with garage)

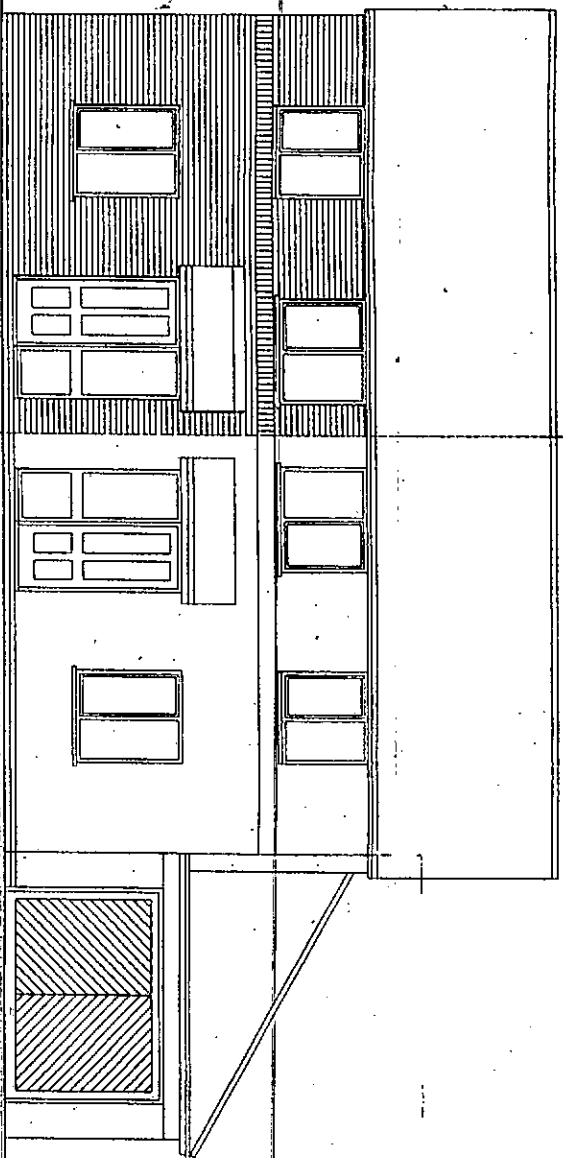


FRONT ELEVATIONS

House Type B

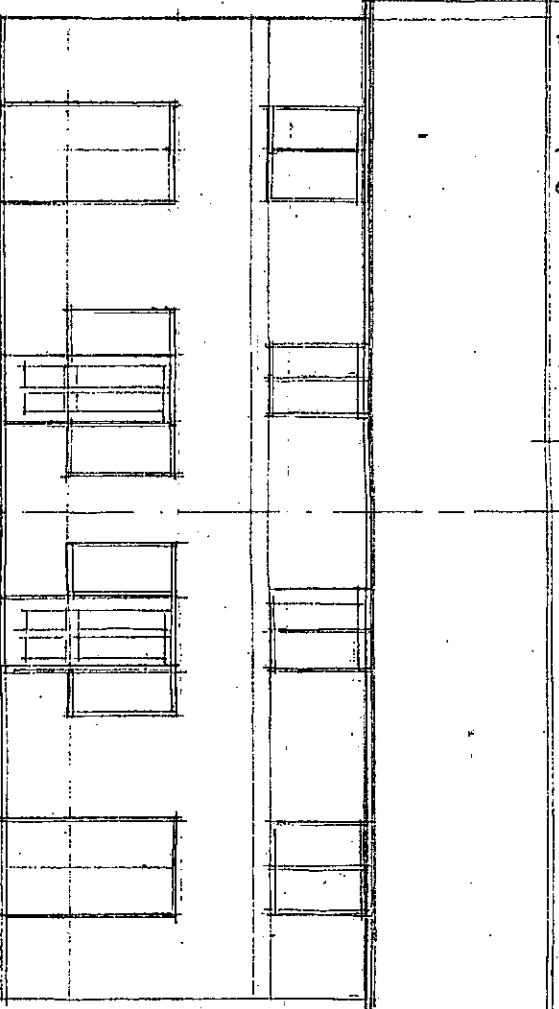


REAR ELEVATIONS

4 3

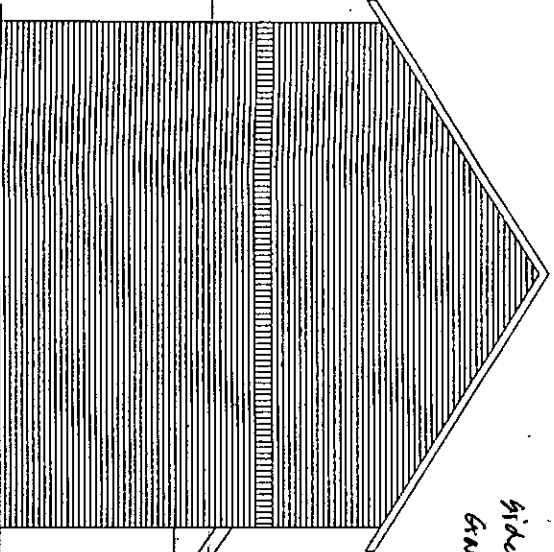

side facing  
street front

front

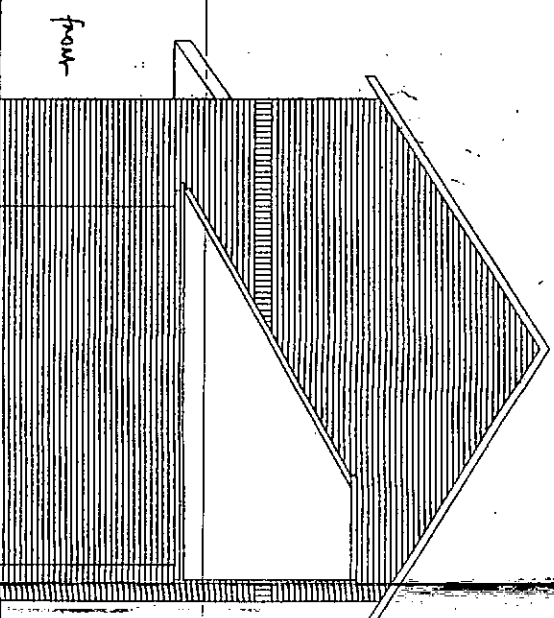


side facing  
church

rear

Type B

Type B (modern)

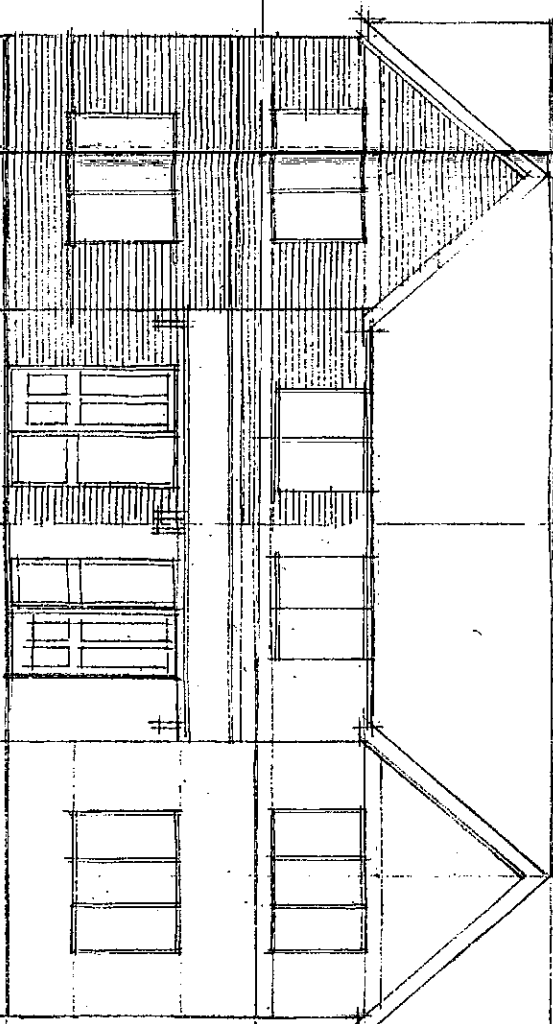


3

4

House Type A1 (with garage)

House Type A

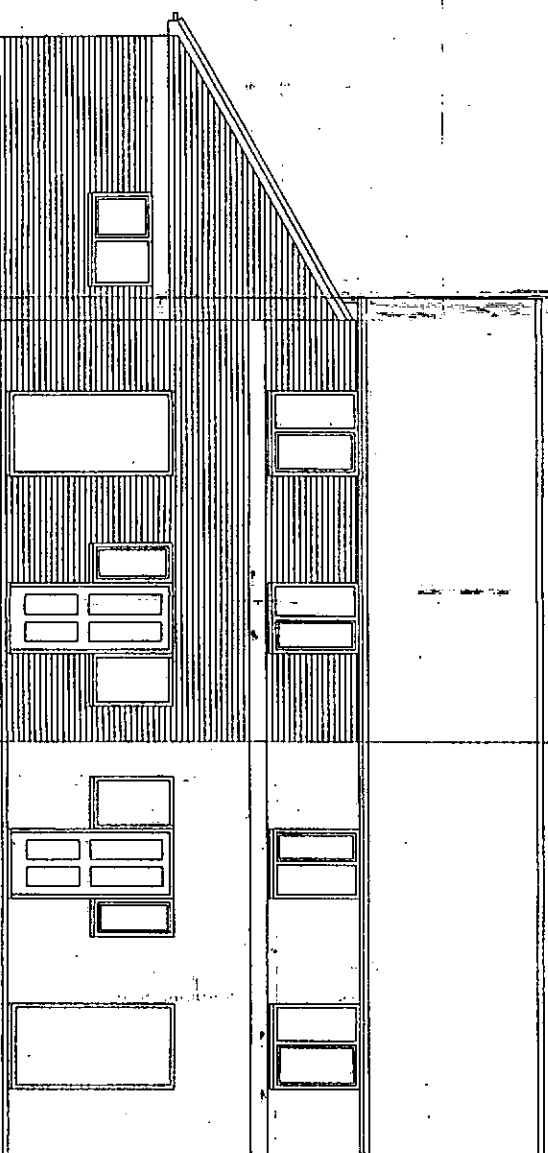

2

1

29 AUG 2013

130

2061

House Type  
A1  
with  
garage

RALPH W DRANSFIELD

Dr. Arch., RIBA,  
Chartered Architect  
14 Mersey Avenue Liverpool L19 3QU  
tel: 0151 427 7281 fax: 0151 494 2877  
E-mail: Ralph@dransfield-liverpool.co.uk

GARSTON PARK CHURCH

Garston Old Road  
LIVERPOOL  
L19 1QL

Development of Hall land  
HOUSE TYPES A+B  
as proposed  
ELEVATIONS

1:100 @ A3

RWD

Aug 2013

1303

06