


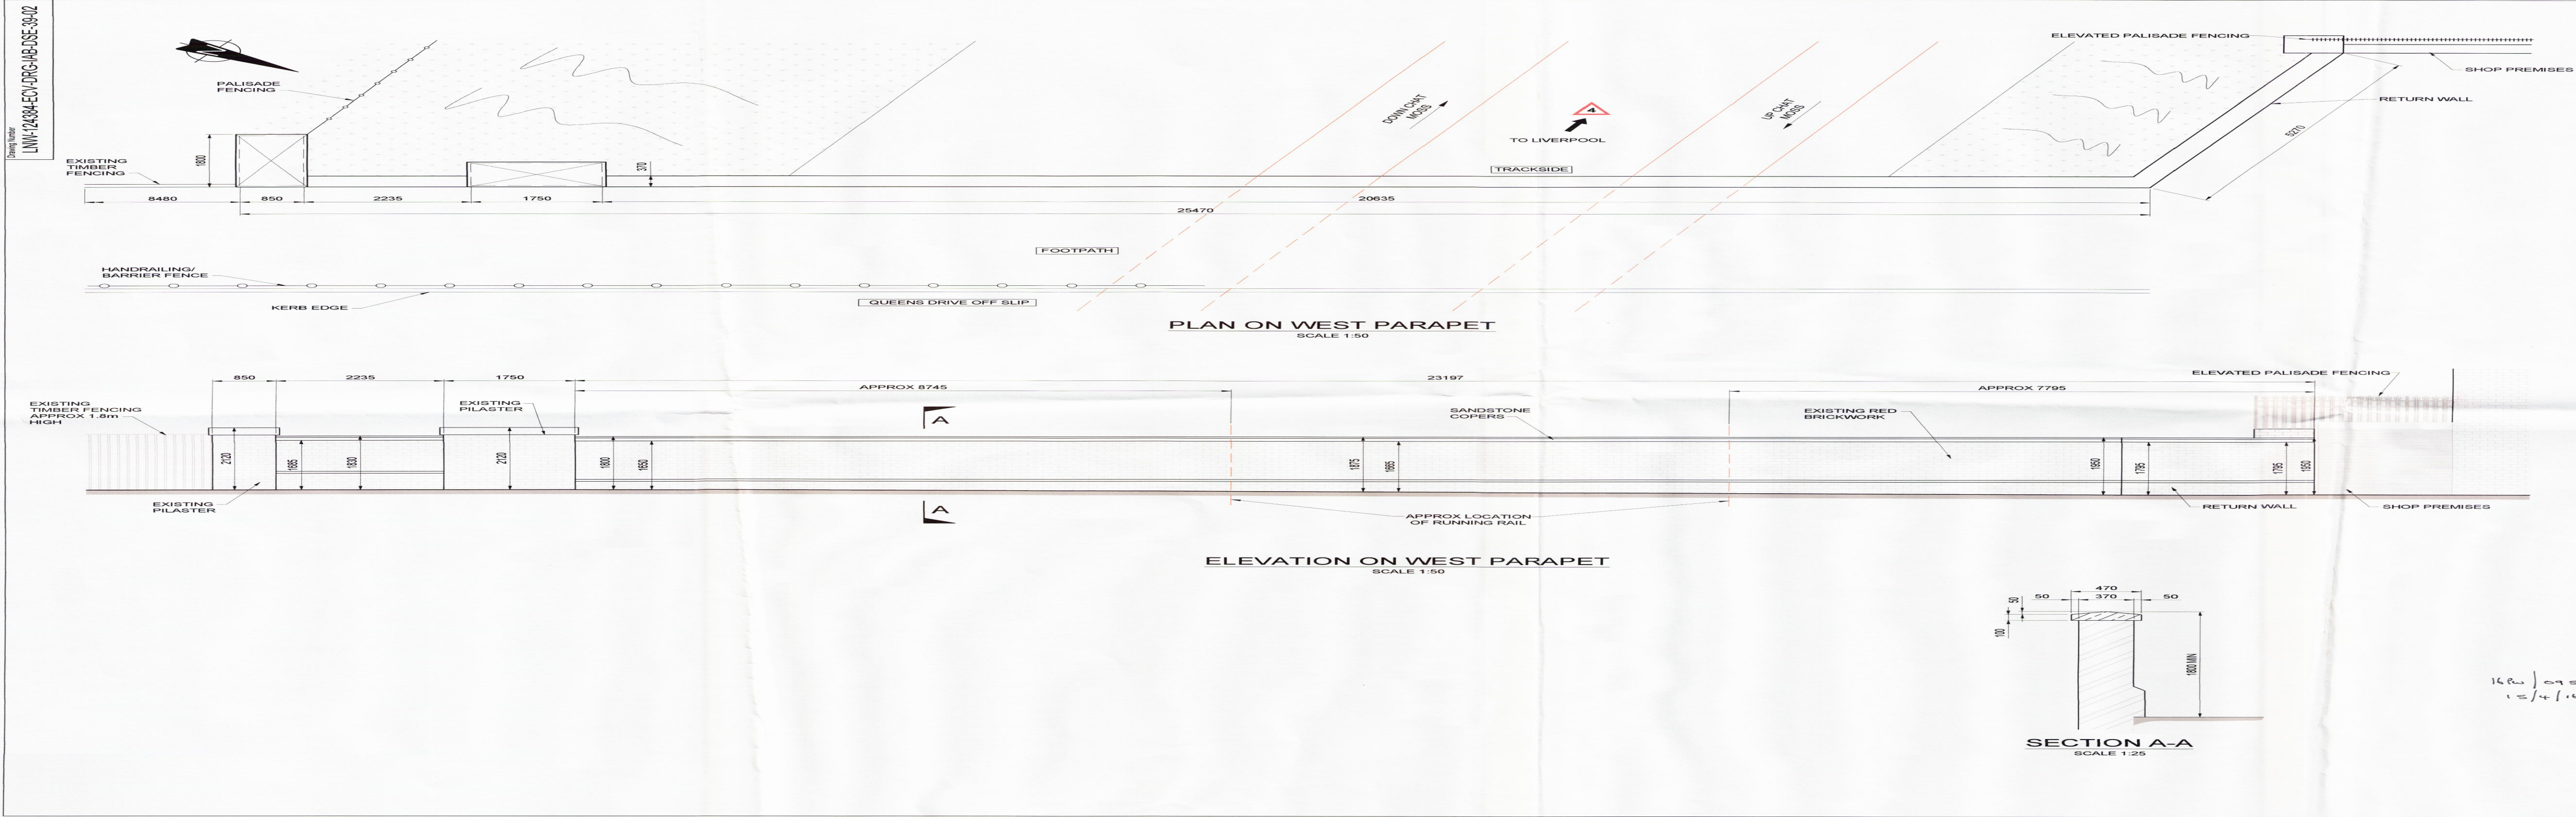

Legend/Notes

- ALL DIMENSIONS ARE IN MILLIMETRES UNLESS STATED OTHERWISE
- DO NOT SCALE FROM THIS DRAWING.
- THIS DRAWING IS BASED ON AVAILABLE NETWORK RAIL RECORD INFORMATION AND A BASIC DIMENSIONAL SITE SURVEY.
- THE CONTRACTOR SHALL CONFIRM ALL DIMENSIONS PRIOR TO CONSTRUCTION.

SITE HAZARDS

- WORKING IN A RAILWAY ENVIRONMENT.
- WORKING AT HEIGHT.
- PEDESTRIAN TRAFFIC.
- OLE BENEATH STRUCTURE

Rev	Date	Description of Revision	By	Check	Appr
B01	18/12/15	FIRST ISSUE	ET	RB	TC

F003 - DETAILED DESIGN

Infrastructure Projects
South West & North West
Manchester
Network Rail
100 Victoria Road
Manchester
M1 1JY
Tel: 0161 650 3930

LIVERPOOL TO MANCHESTER DSE LINE ELECTRIFICATION WORKS

DSE/39
QUEENS DRIVE OFF SLIP
EXISTING GENERAL ARRANGEMENT
(AREA 1 - WEST PARAPET)

Design	Design	Design	Design	Design
Design	R. TURNER	Design	E. THOMPSON	18.12.2015
Checked	E. THOMPSON	Checked	R. BENDLEY	18.12.2015
Approved	R. BENDLEY	Approved	R. BENDLEY	18.12.2015
Reviewed	A. SHEETMAN	Reviewed	R. BENDLEY	18.12.2015
AS SHOWN	AS SHOWN	AS SHOWN	AS SHOWN	AS SHOWN

Drawing Number: LNW-124384-ECV-DRG-IAB-DSE-39-02