


PROPOSED PLAN

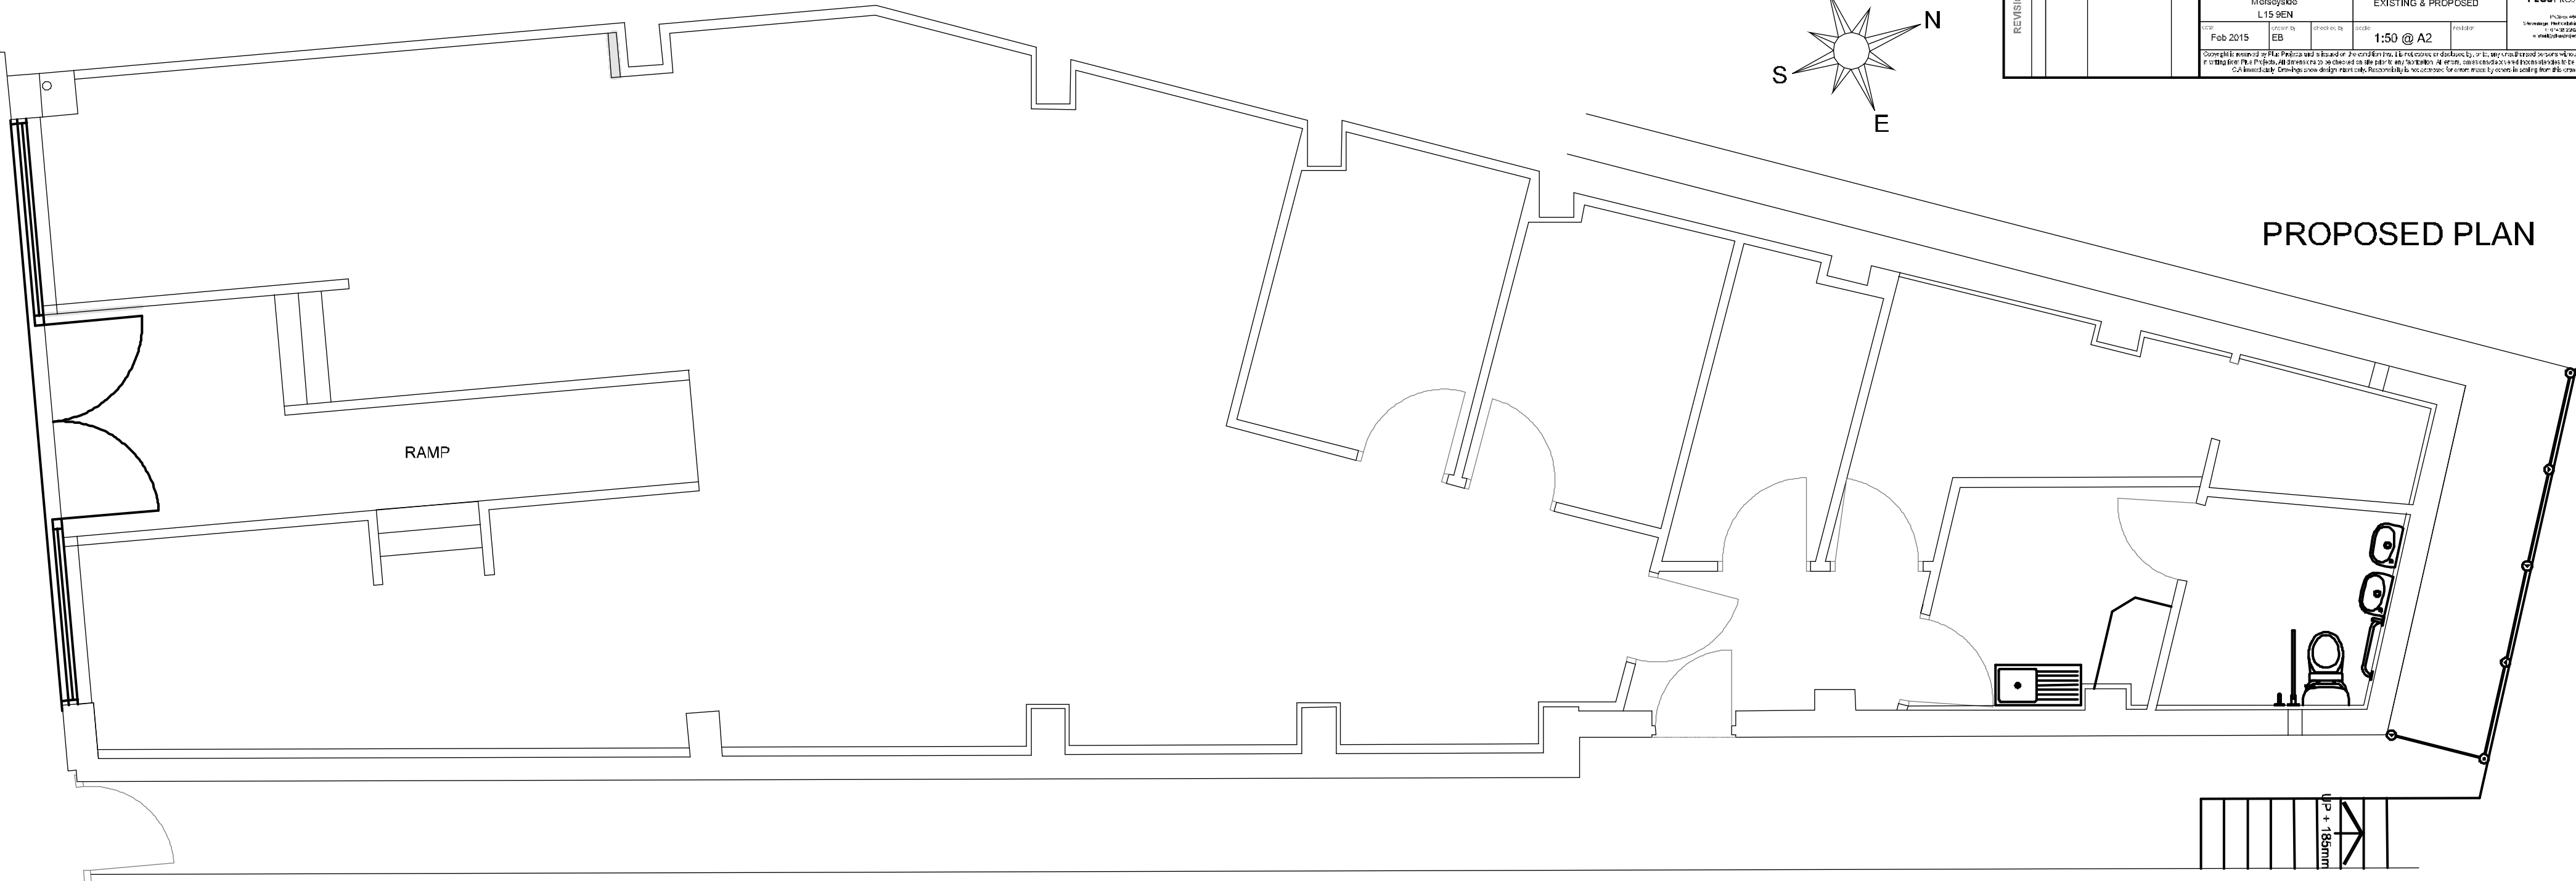

EXISTING PLAN

