





SITE PLANTS

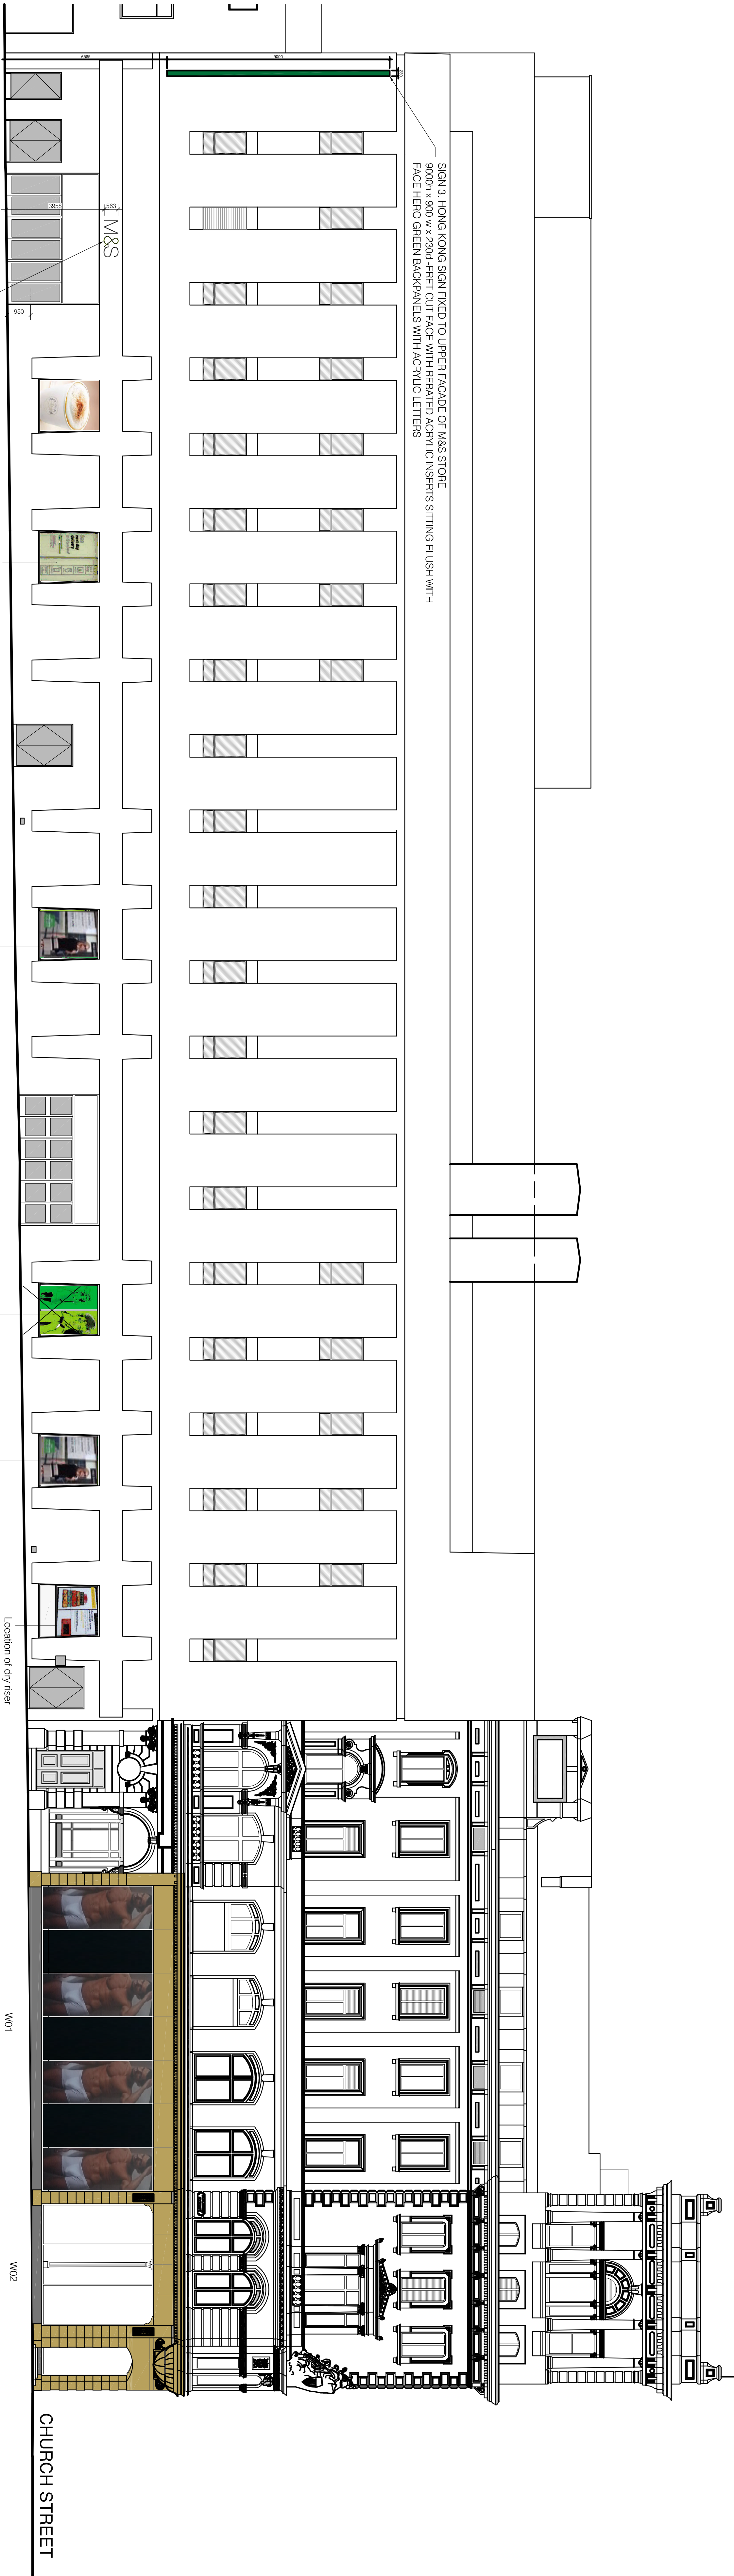

TARLETON STREET ELEVATION



BASNETT STREET ELEVATION

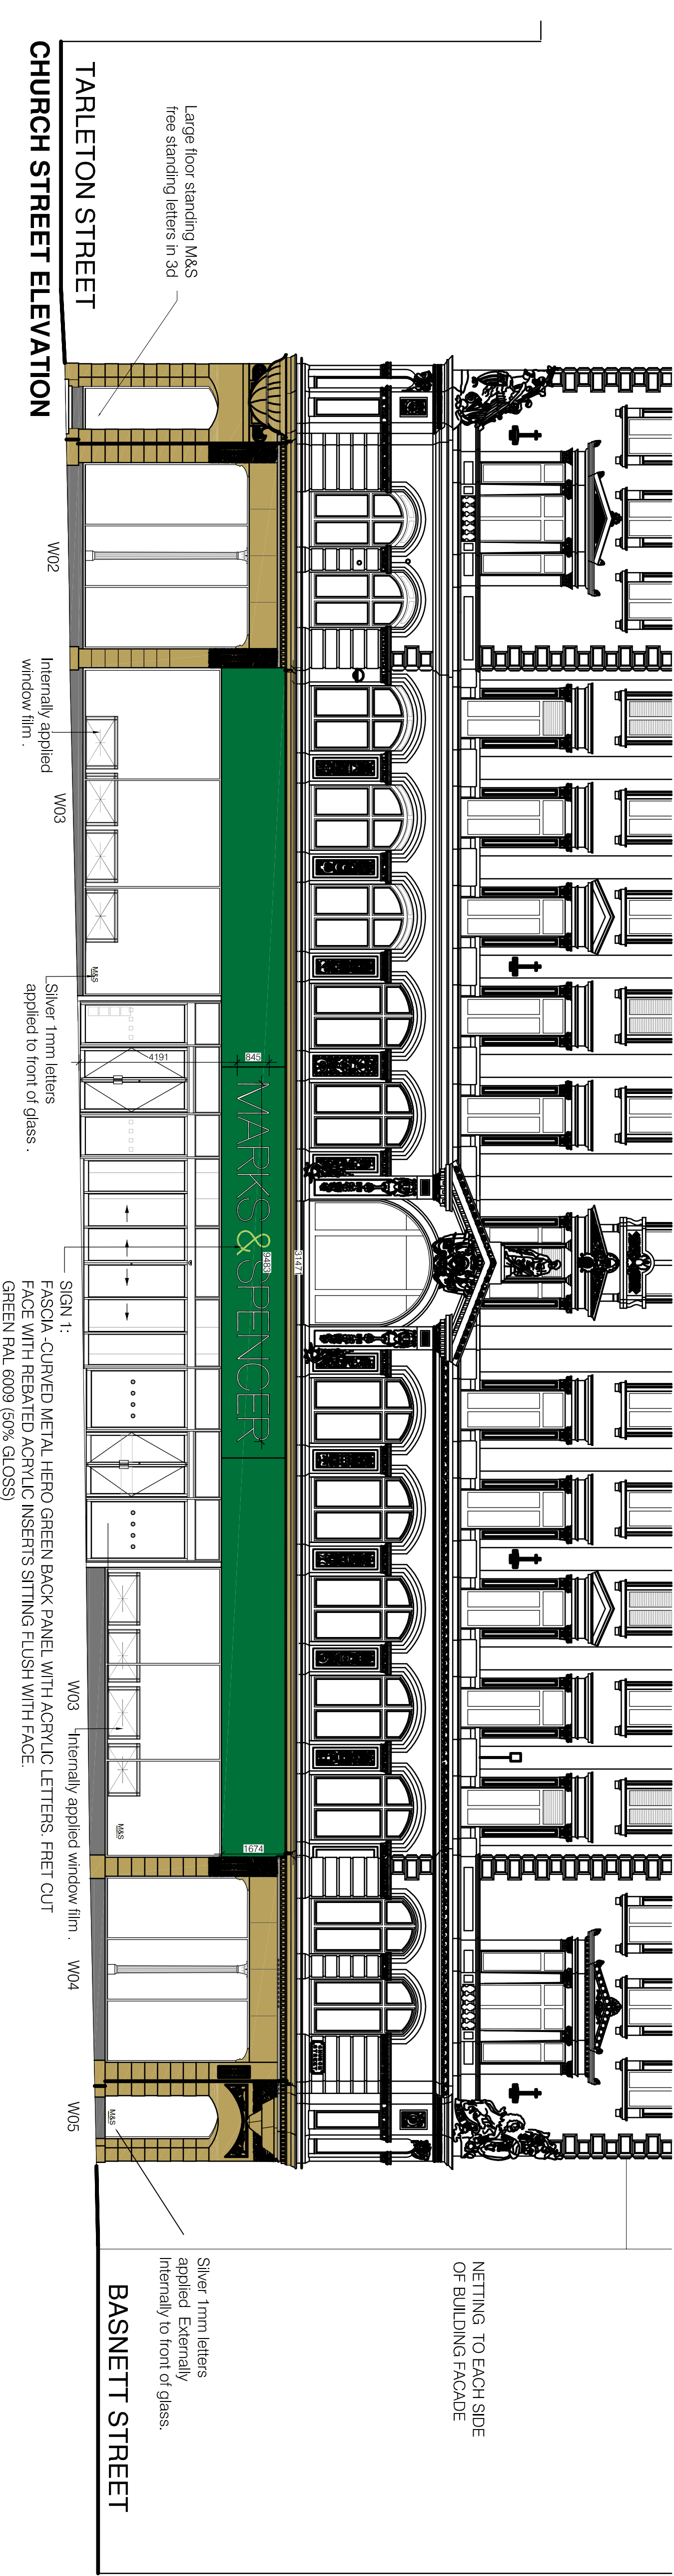[illegible]