
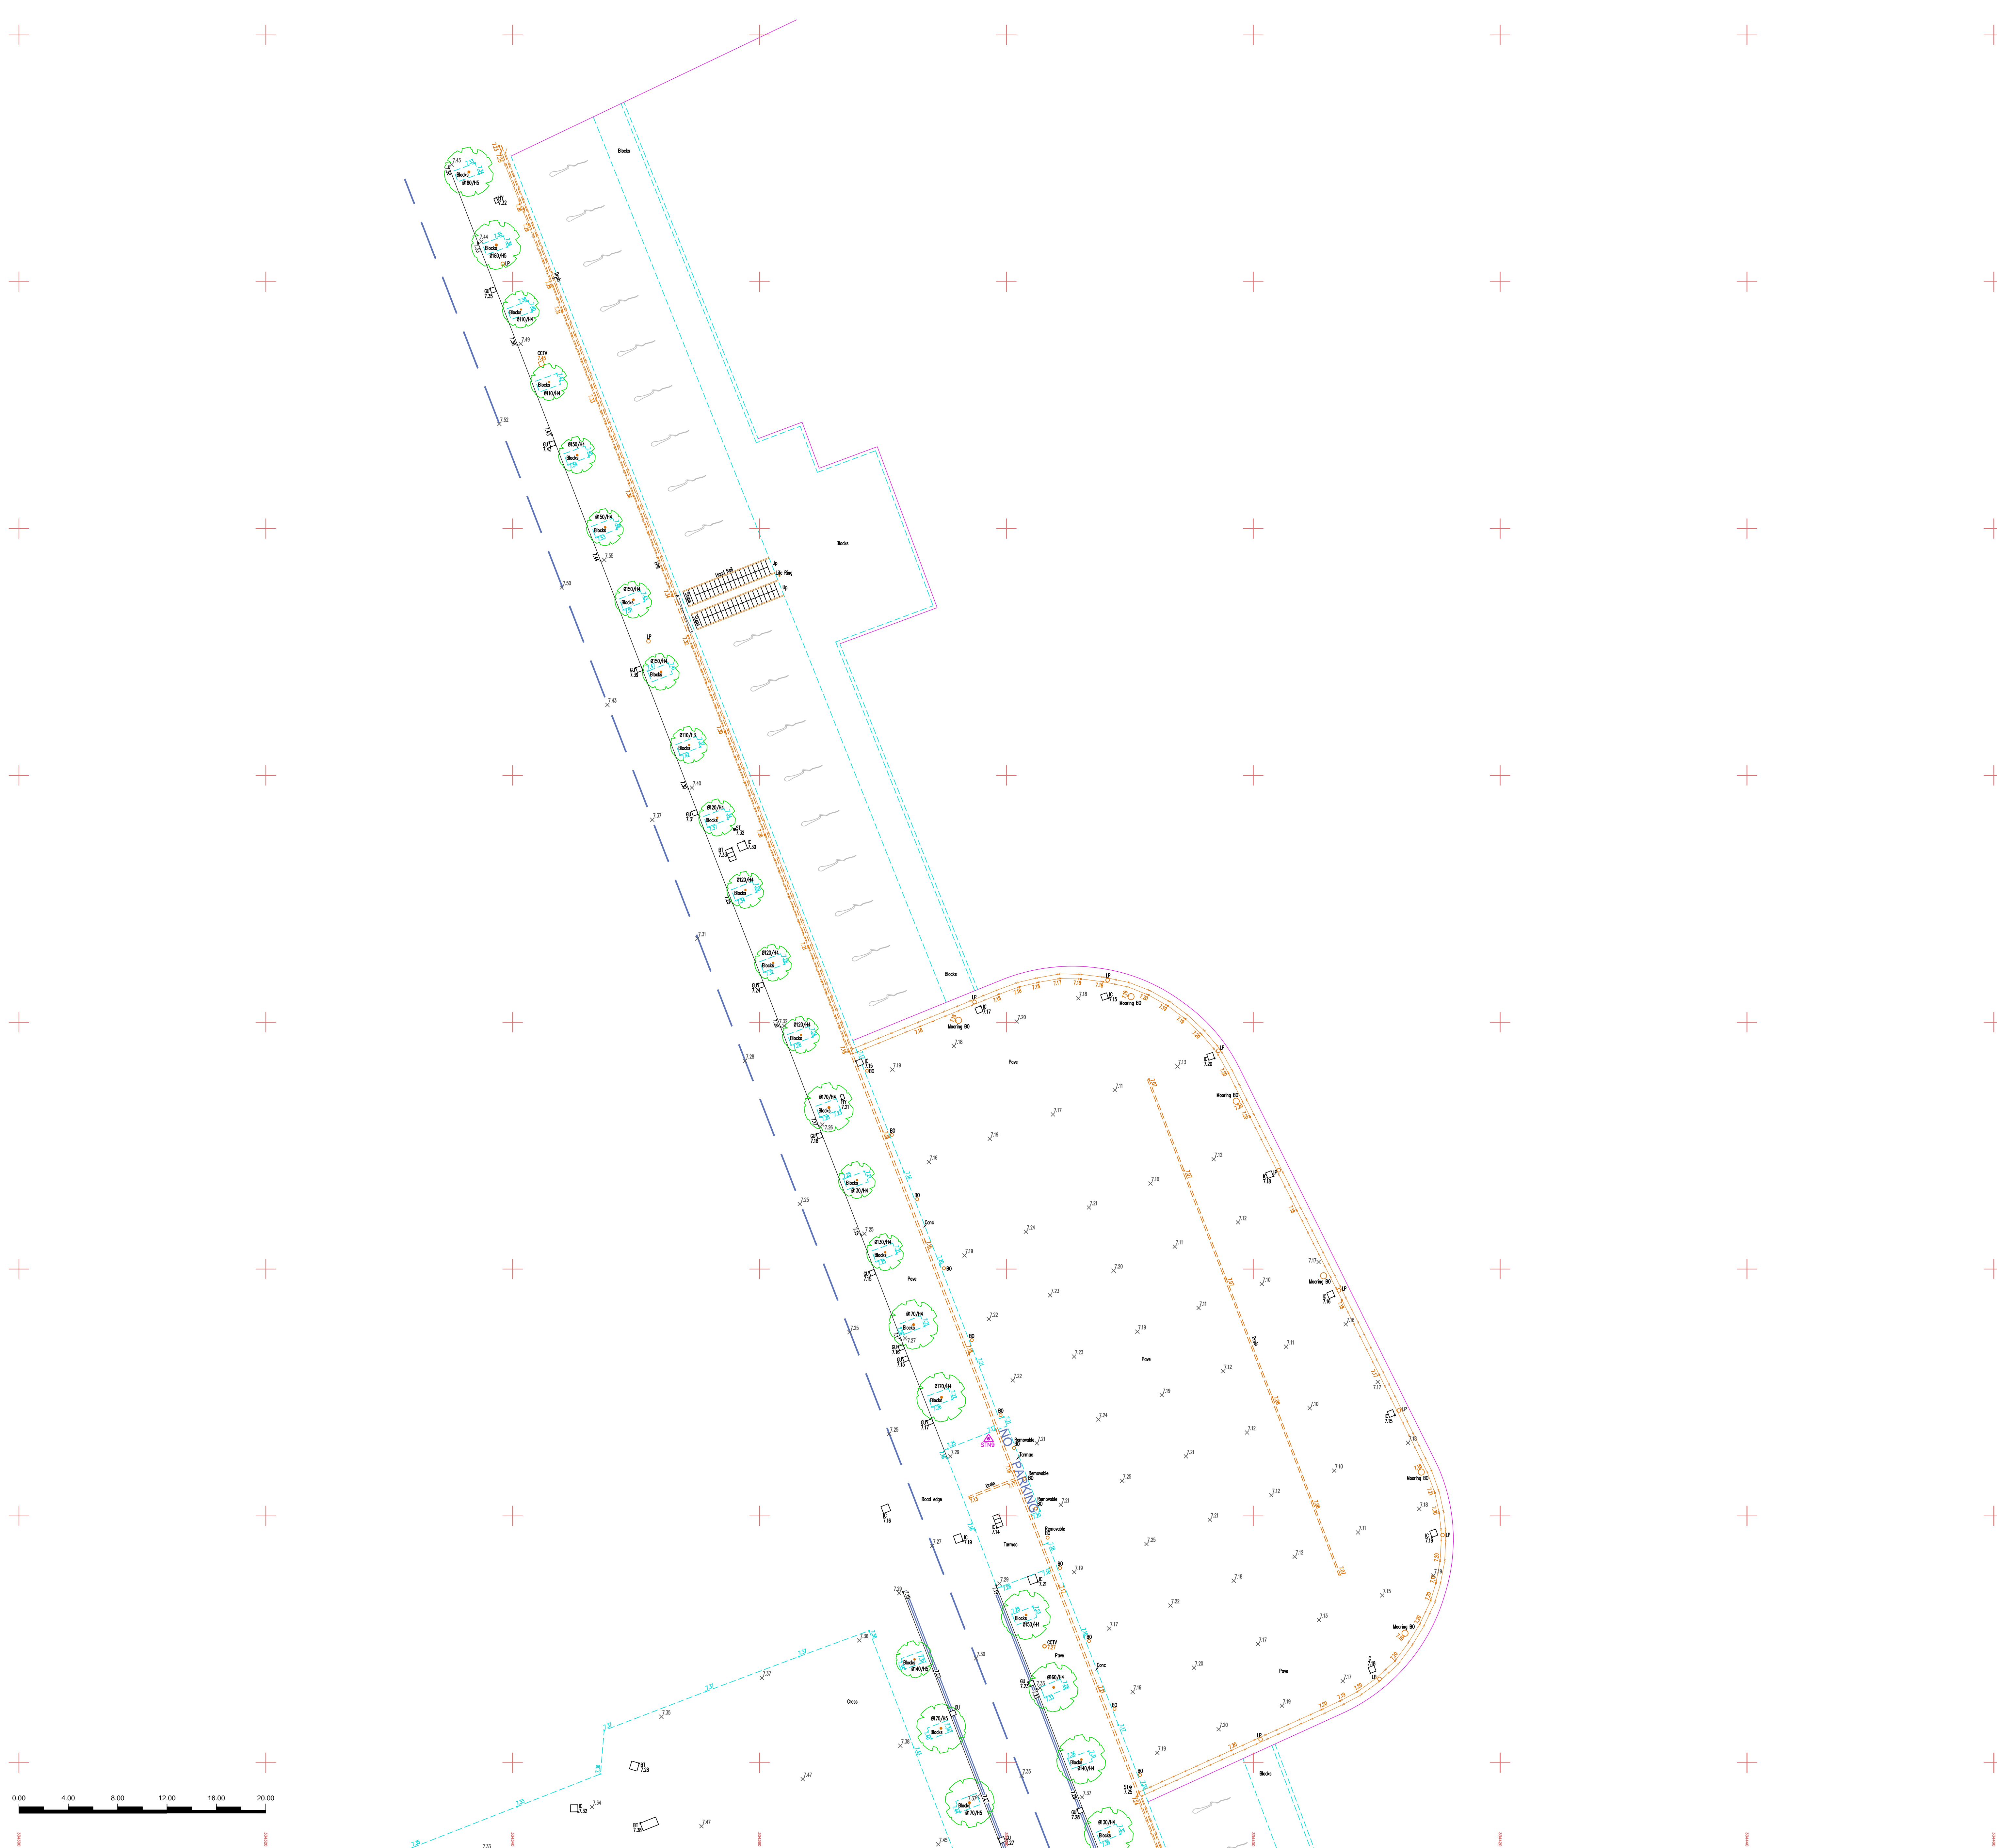


Appendix 7 – Topographic and Culvert/Drainage Survey

[illegible]


General Legend

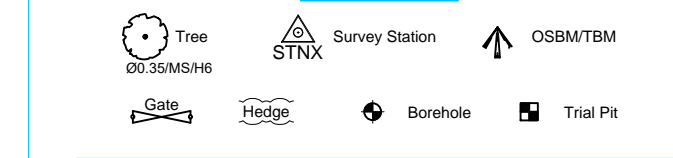

Survey Control


| | -E-X- | -N-Y- | +B-Z- |
|-------|------------|------------|-------|
| STN1 | 334348.866 | 389375.925 | 7.047 |
| STN7A | 334348.050 | 389043.728 | 6.816 |
| STN1B | 334269.091 | 389007.196 | 7.376 |
| STN2 | 334378.014 | 389151.003 | 7.631 |
| STN6A | 334353.641 | 389196.706 | 8.077 |
| STN7 | 334338.055 | 389242.102 | 7.648 |
| STN8 | 334317.870 | 389289.165 | 7.181 |
| STN9 | 334378.558 | 389346.249 | 7.185 |
| STN10 | 334422.737 | 389268.077 | 7.222 |
| STN11 | 334419.273 | 389206.727 | 7.484 |
| STN14 | 334517.595 | 389260.353 | 8.191 |
| STN15 | 334543.458 | 389279.016 | 7.356 |
| STN16 | 334442.002 | 389299.309 | 7.274 |

Relative to Ordnance Survey grid via Active Network RTK GPS
Plane Table Grid

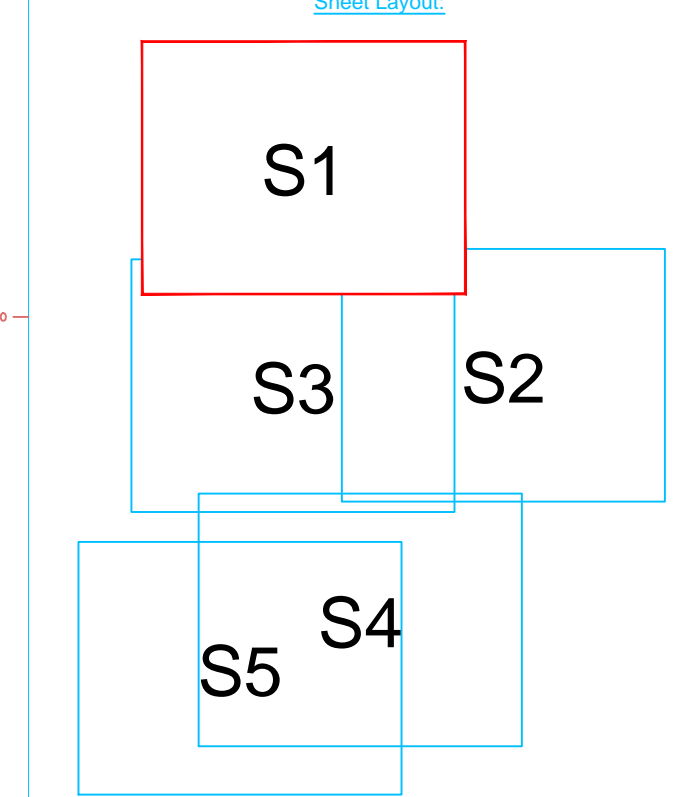


Disclaimer - West Coast Geomatics Limited 2017:
This survey has been produced with its accuracy commensurate with the indicated scale and should only be used for its original intended purpose. Any scaling should only be undertaken using a stable media print produced using the original data. No responsibility is accepted by any third party for the whole or part of its contents. All data remains in the ownership of West Coast Geomatics Limited. Any discrepancies between this survey and any other information should be reported to West Coast Geomatics Limited.

Additional Notes

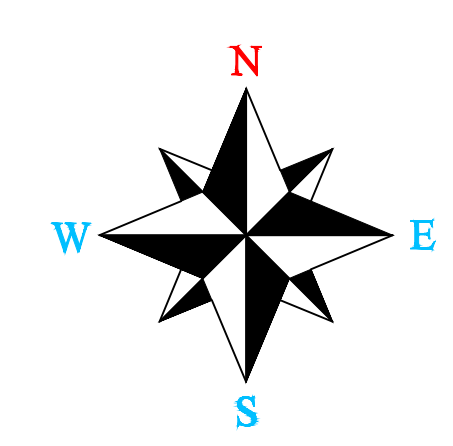

Amendments:



WEST COAST GEOMATICS

LAND & MEASURED BUILDING SURVEYORS

Address:
 2/10 & 4 Orchard House
 Hazlett Business Centre
 Lutteridge
 L39 8RG


Contact details:
 Tel: +44 (0) 1704 840 933
 Email: info@wcg.co.uk
 Web: www.wcgc.co.uk

Client:
 YPG Developments





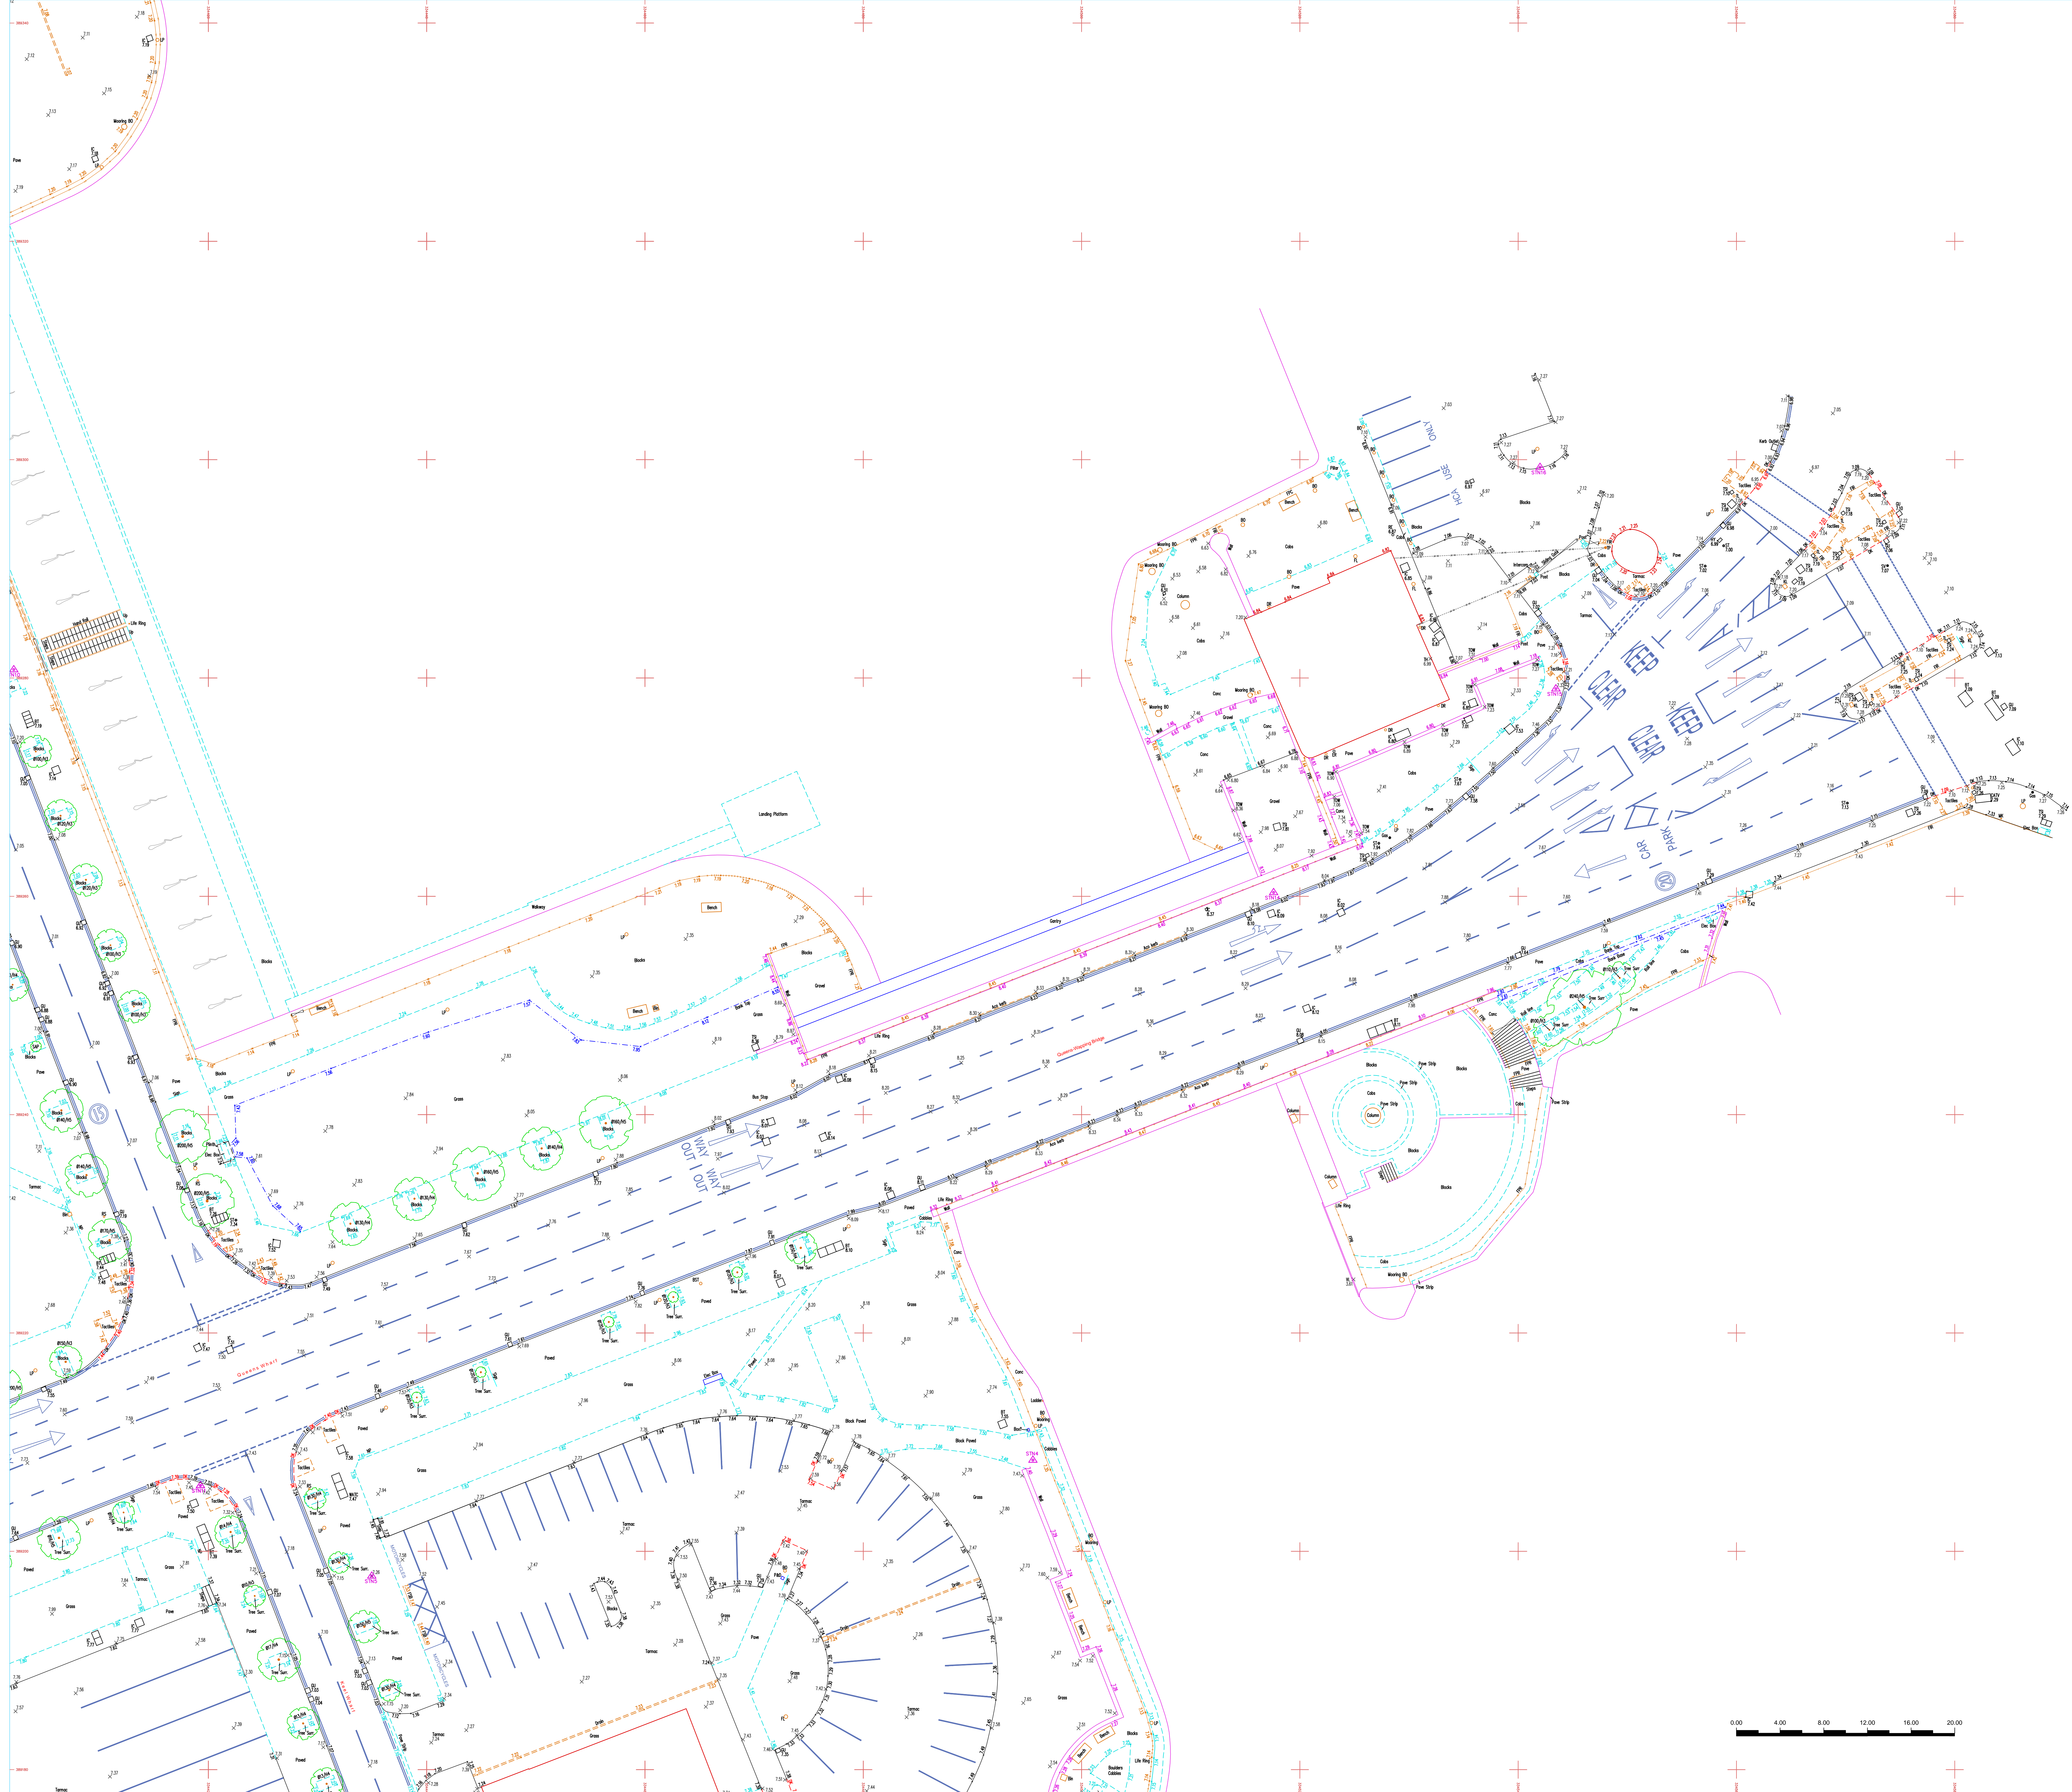


Drawing Title:
Topographical Survey S 1:5

Project Reference:
 Keel Wharf
 Kings Dock
 Liverpool - L3 4FP

| | | |
|---------------------|----------------------|------------------------|
| Surveyed by | Document No. | WG17-9900-T1-00 |
| Processed by | Plan/Scale | B50 A6E - 1:200 |
| Drawn by | Date of Issue | July 2017 |

[illegible]


General Legend:

| | | | | | |
|---|-------|---|----------------|---|-----------|
|  | Tree |  | Survey Station |  | OSBWTM |
| (0.35M544) | | STNX | | | |
|  | Gully |  | Hedge |  | Borehole |
| | | | |  | Trial Pit |

| | <u>Survey Control</u> | | |
|-------|-----------------------|------------|-------|
| | -E- | -NY- | -W2- |
| STN1 | 334438.866 | 389075.925 | 7.047 |
| STN1A | 334346.050 | 389043.728 | 6.816 |
| STN1B | 334269.091 | 389007.196 | 7.376 |
| STN2 | 334378.014 | 389101.003 | 7.631 |
| STN2A | 334353.641 | 389196.706 | 8.077 |
| STN7 | 334338.005 | 389242.102 | 7.244 |
| STN8 | 334317.870 | 389289.165 | 7.161 |
| STN9 | 334378.558 | 389346.249 | 7.185 |
| STN10 | 334402.173 | 389280.771 | 7.227 |
| STN11 | 334419.273 | 389206.027 | 7.484 |
| STN12 | 334317.873 | 389289.163 | 7.161 |
| STN15 | 334453.456 | 389279.016 | 7.356 |
| STN16 | 334542.002 | 389299.309 | 7.625 |

Relative to Ordnance Survey grid via Active Network RTK GPS
Plane Table Grid


Copyright Lexipol, LLC

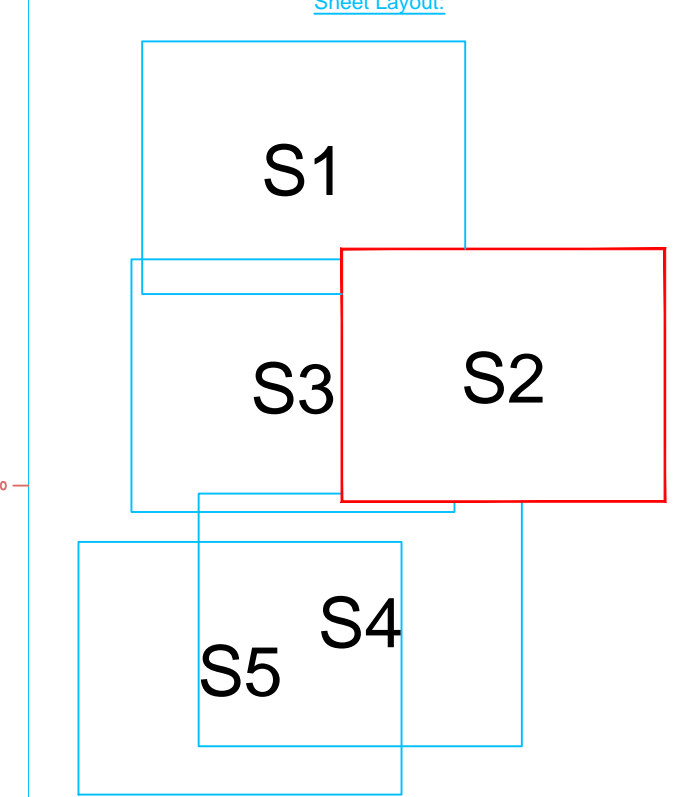


Disclaimer - West Coast Geomatics Limited 2017:

This survey has been produced with its accuracy commensurate with the indicated scale and should only be used for its original intended purpose. Any scaling should only be undertaken using a stable media print produced using the original data. No responsibility is accepted by any third party for the whole or part of its contents. All data remains in the ownership of West Coast Geomatics Limited. Any discrepancies between this survey and any other information should be reported to West Coast Geomatics Limited.

Additional Notes:

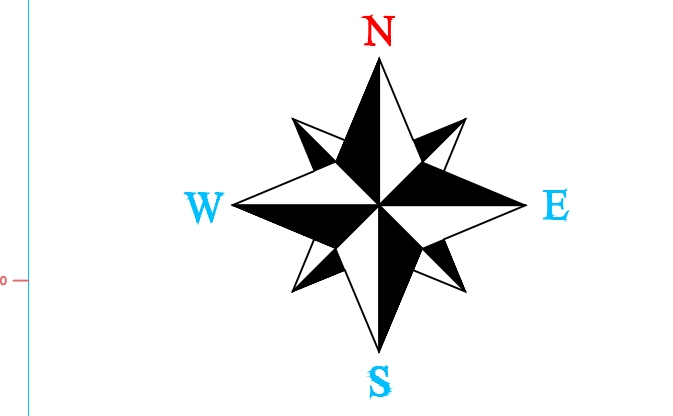

Amendments:



WEST COAST GEOMATICS

LAND & MEASURED BUILDING SURVEYORS

Address:
 2/10 & 4 Orchard House
 Hazlett Business Centre
 Lutteridge
 L39 8RG


Contact details:
 Tel: +44 (0) 1704 840 933
 Email: info@wcg.co.uk
 www.wcgc.co.uk

Client:
 YPG Developments





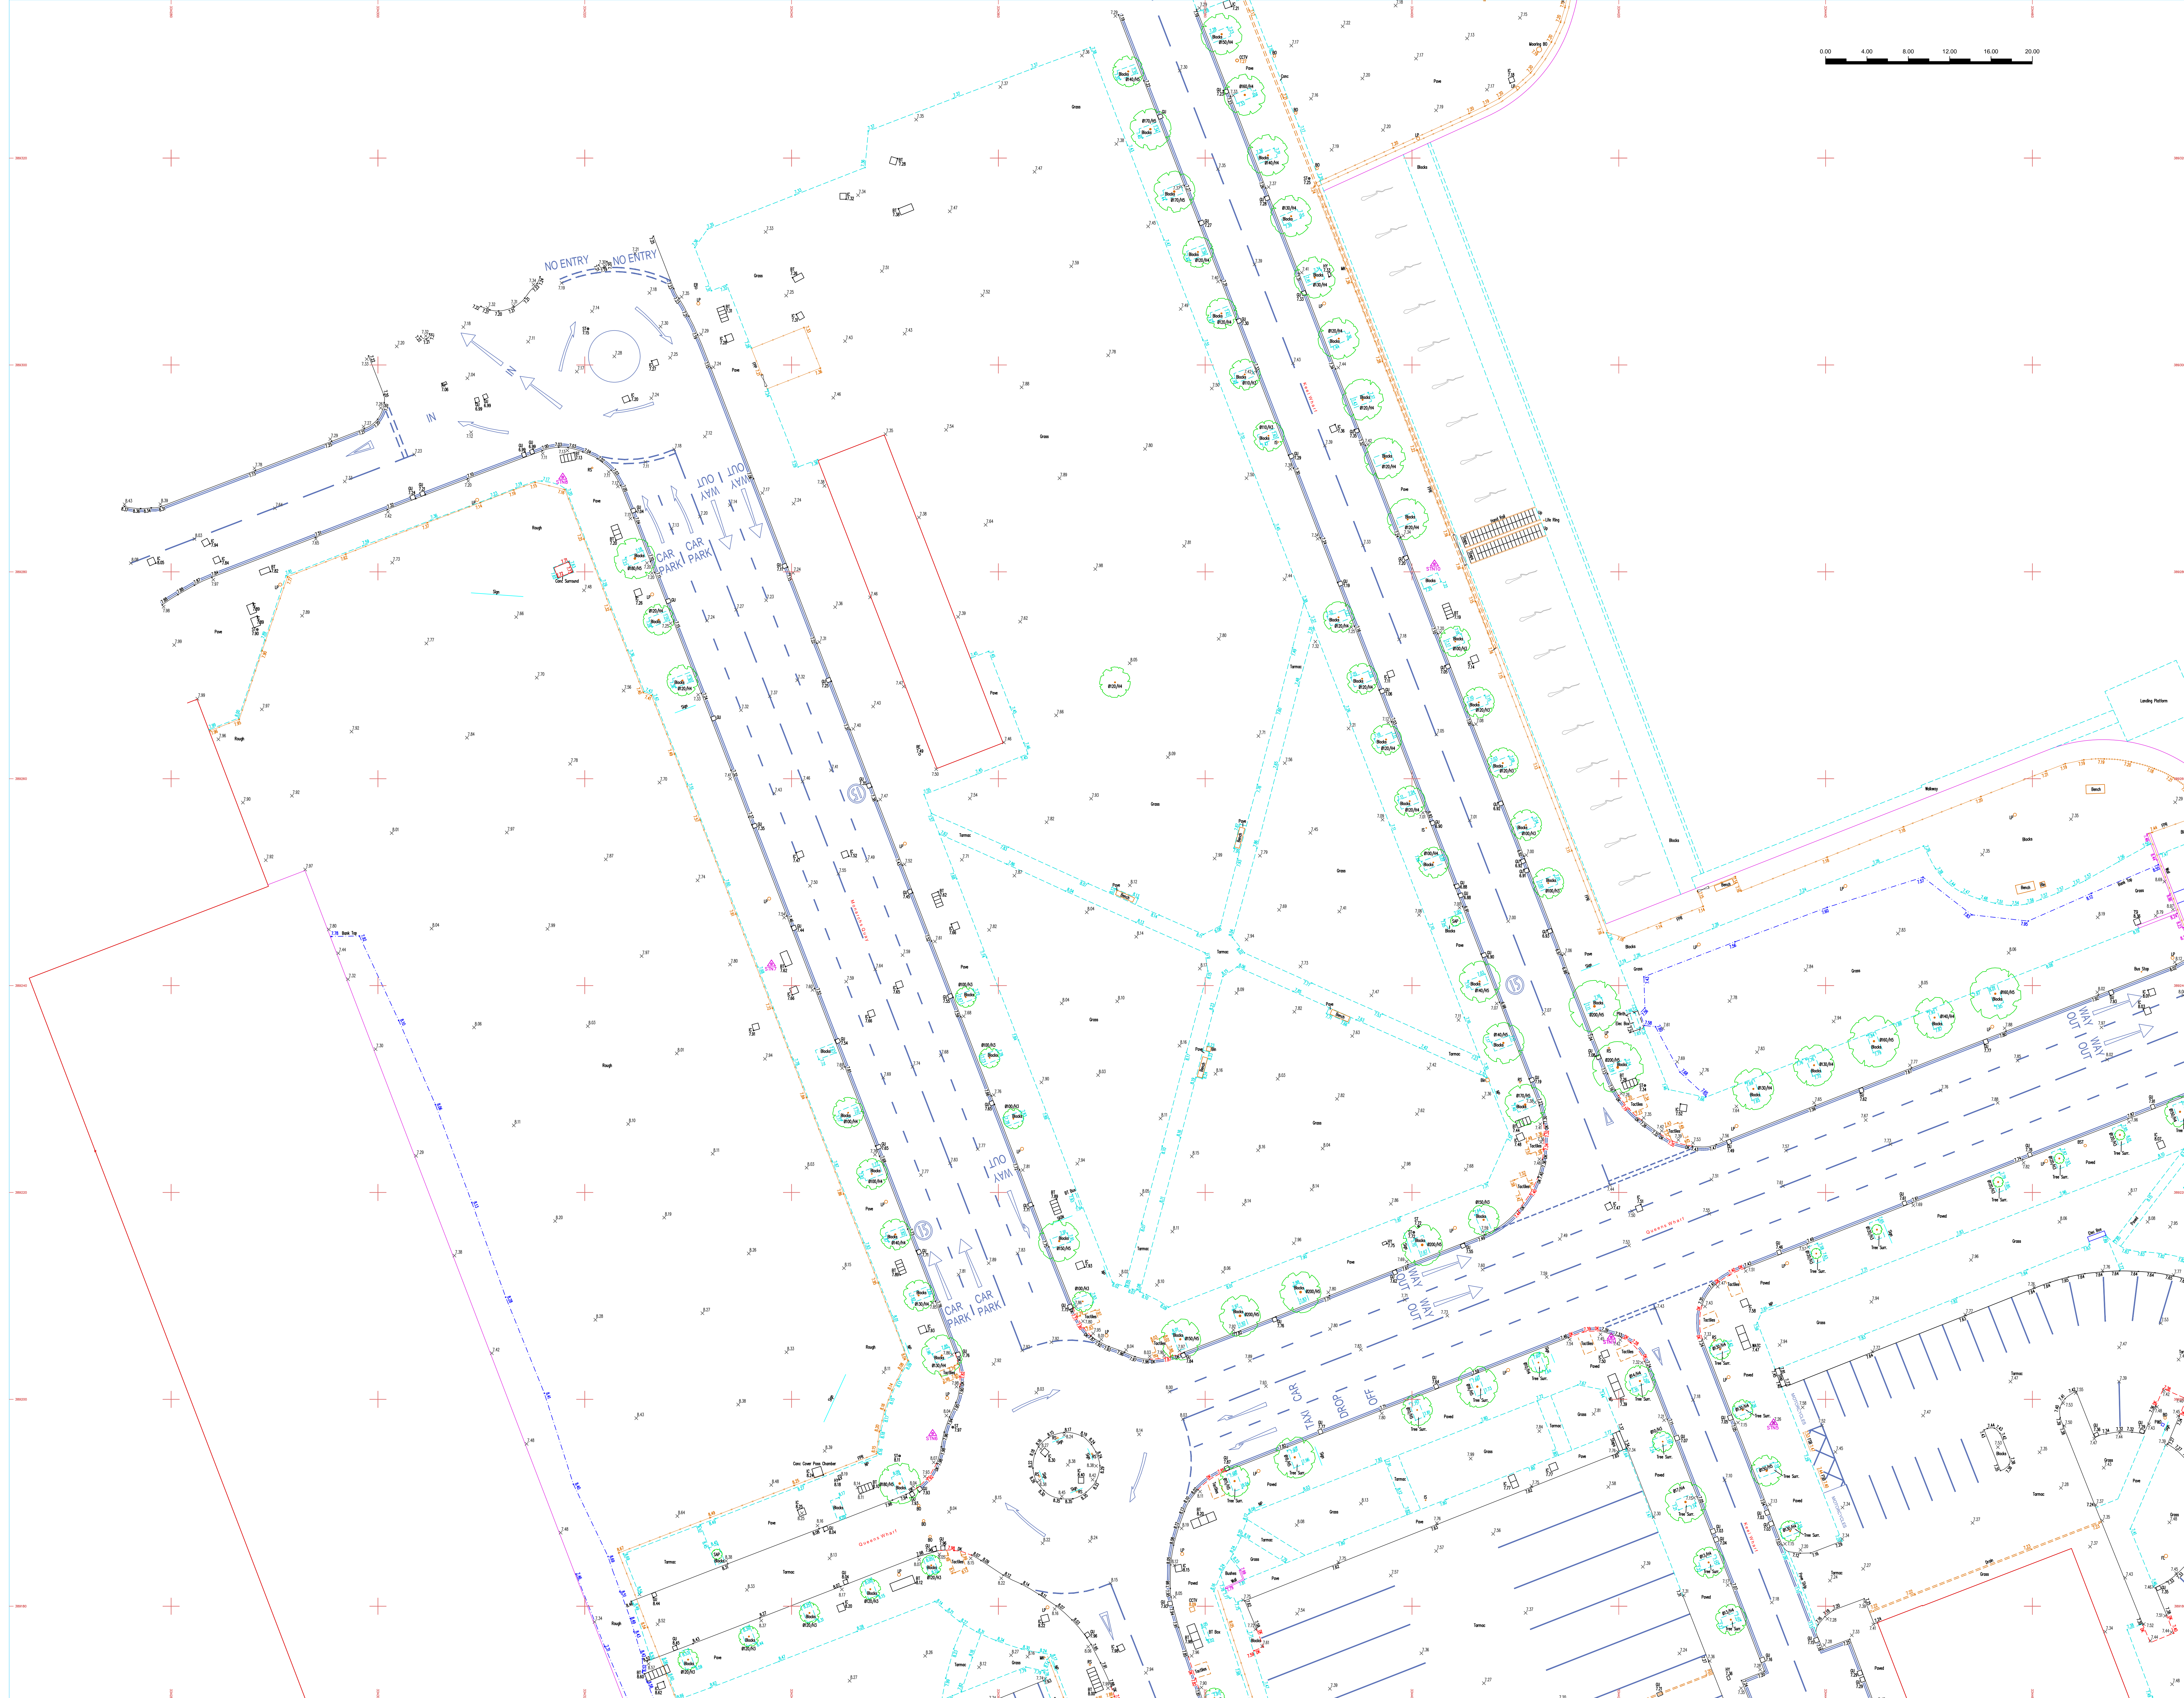


Drawing Title:
Topographical Survey S: 2/5
[View Drawing Reference](#)

**Keel Wharf
 Kings Dock
 Liverpool - L3 4FP**

| | | |
|--------------|---------------|------------------|
| Surveyed by | Document No. | WCIG 17-900-T 21 |
| Processed by | Project Scale | B50 A6 - 1:200 |
| Checked by | Date of Issue | July 2017 |

[illegible]


General Legend:

| | | | | | |
|---|---------------------|---|----------------|---|-----------|
|  | Tree (0.35MS/44) |  | Survey Station |  | OSBWTM |
|  | Gate |  | Hedge |  | Ecorehole |
| | | | |  | Trial Pit |

| | -E/- | -NY- | -WZ- |
|-------|------------|------------|-------|
| STN1 | 334438.866 | 389075.925 | 7.047 |
| STN1A | 334346.050 | 389043.728 | 6.816 |
| STN1B | 334269.091 | 389007.196 | 7.376 |
| STN2 | 334378.014 | 389151.003 | 6.631 |
| STN2A | 334353.641 | 389196.706 | 7.077 |
| STN7 | 334338.005 | 389242.102 | 7.648 |
| STN8 | 334317.870 | 389289.165 | 7.181 |
| STN9 | 334378.558 | 389346.249 | 7.185 |
| STN10 | 334402.173 | 389280.771 | 7.227 |
| STN11 | 334349.173 | 389206.027 | 7.227 |
| STN14 | 334417.695 | 389253.635 | 8.191 |
| STN15 | 334543.458 | 389279.016 | 7.356 |
| STN16 | 334542.002 | 389209.309 | 7.274 |

Relative to Ordnance Survey grid via Active Network RTK GPS
Plane Table Grid


Copyright Lexipol, LLC

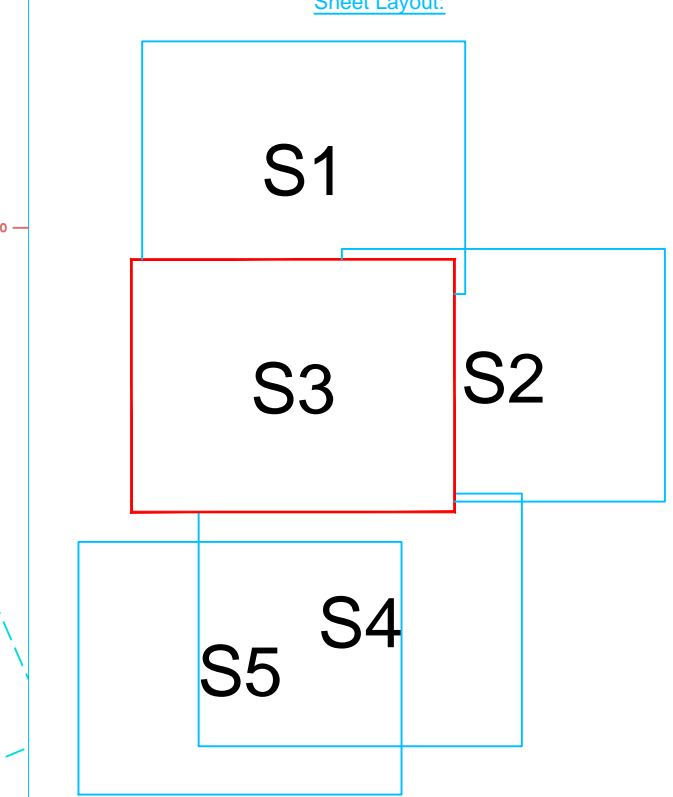


Disclaimer - West Coast Geomatics Limited 2017:

This survey has been produced with its accuracy commensurate with the indicated scale and should only be used for its original intended purpose. Any scaling should only be undertaken using a stable media print produced using the original data. No responsibility is accepted by any third party for the whole or part of its contents. If data remains in the ownership of West Coast Geomatics Limited, Any discrepancies between this survey and any other information should be reported to West Coast Geomatics Limited.

Additional Notes:

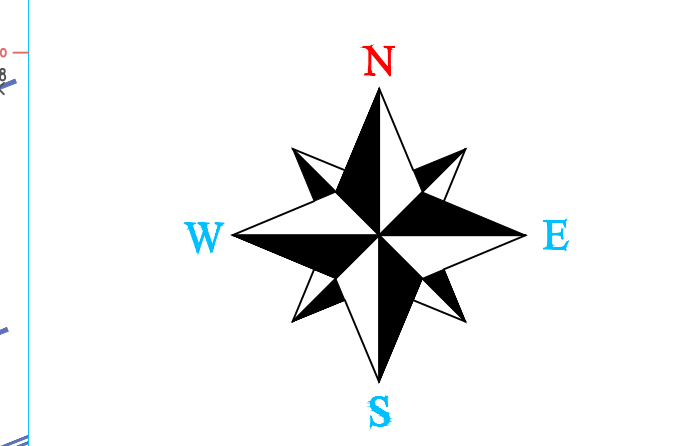

Amendments:



**WEST COAST
GEOMATICS**
LAND & MEASURED BUILDING SURVEYORS

Address:
 1000 Orchard House
 Hillside Business Centre
 Lancashire
 L39 8AB


Contact details:
 Tel: +44 (0) 1704 849 933
 info@wcg.co.uk
 Web: www.wcg.co.uk

Client:
 YPG Developments





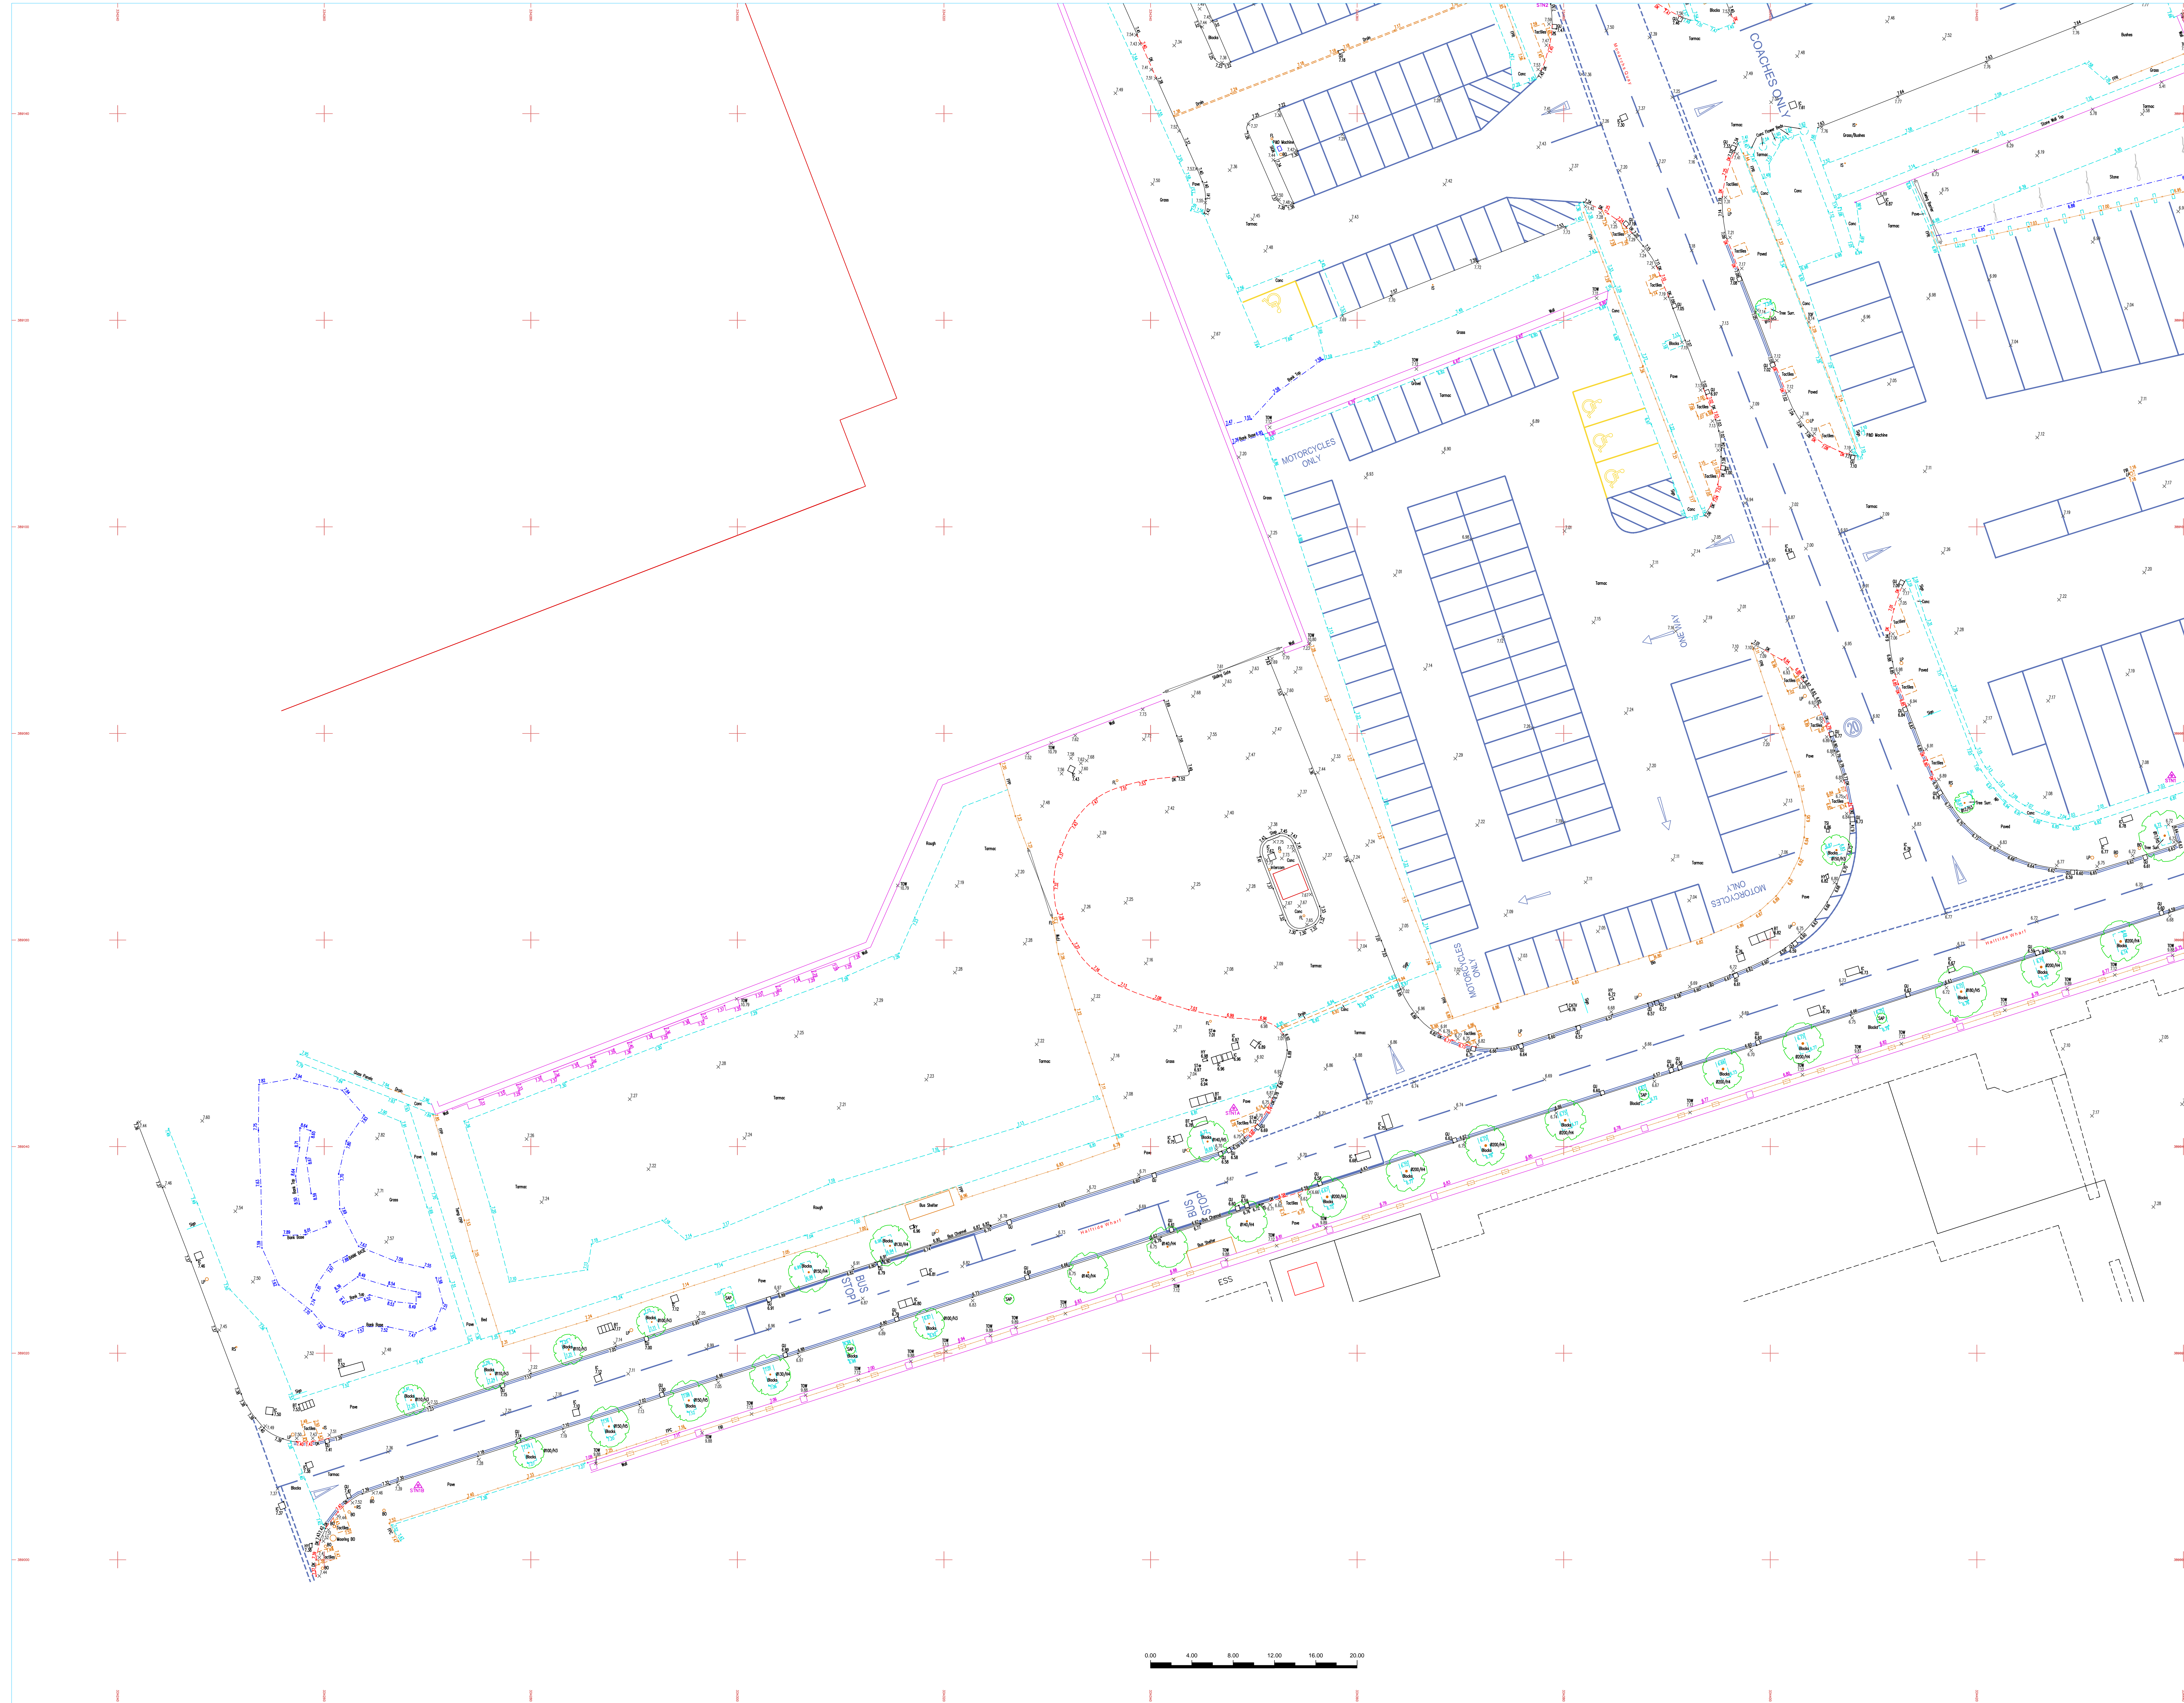


Drawing Title:
 Topographical Survey S 3:5

Site Address / Project Reference:
 Keel Wharf
 Kings Dock
 Liverpool - L3 4FP

Surveyed: WGS 1980/13 S
Processed: ISO 40, 4, 1300
Checked & Gf: DN
Drawn: DN
Date of Issue: July 2017


[illegible]

General Legend:
 
| | | |
|---|---|---|
|  Tree 00-35/MS-14 |  STNX |  OSBWTM |
|  Gate |  Hedge |  Screed |
| | |  Trial Pit |

| | -E/X- | -N/Y- | -H/Z- |
|-------|------------|------------|-------|
| STN1 | 334438.866 | 389575.925 | 7.047 |
| STN1A | 334348.050 | 389597.128 | 8.816 |
| STN1B | 334269.091 | 389007.196 | 7.376 |
| STN2 | 334378.014 | 389151.003 | 7.681 |
| STN6A | 334333.641 | 389196.706 | 8.077 |
| STN7 | 334338.055 | 389242.102 | 7.648 |
| STN8 | 334317.870 | 389286.165 | 7.181 |
| STN9 | 334378.598 | 389046.249 | 7.185 |
| STN10 | 334442.173 | 389271.771 | 7.227 |
| STN11 | 334419.273 | 389206.022 | 7.484 |
| STN14 | 334517.595 | 389260.353 | 8.191 |
| STN15 | 334543.456 | 389279.018 | 7.356 |
| STN16 | 334542.002 | 389299.309 | 7.274 |


Relative to Ordnance Survey grid via Active Network RTK GPS
Plane Table Grid

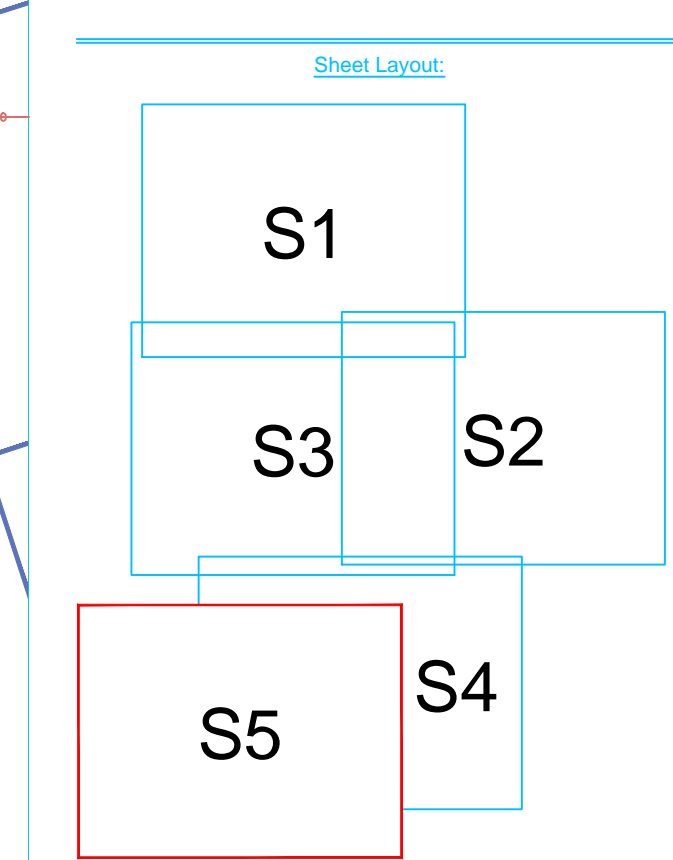


Disclaimer - West Coast Geomatics Limited 2017:

This survey has been produced with its accuracy commensurate with the indicated scale and should only be used for its original intended purpose. Any scaling should only be undertaken using a stable media print produced using the original data. No responsibility is accepted by any third party for the whole or part of its contents. If data remains in the ownership of West Coast Geomatics Limited, Any discrepancies between this survey and any other information should be reported to West Coast Geomatics Limited.

Additional Notes:

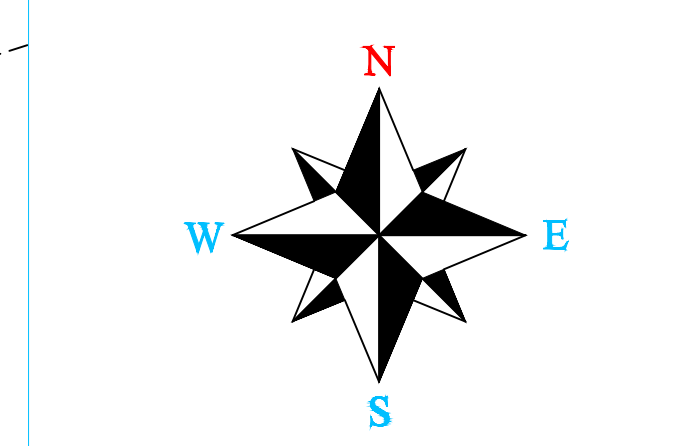

Amendments:



WEST COAST GEOMATICS

LAND & MEASURED BUILDING SURVEYORS

Address:

Suite 3.0 & 4 Orchard House
Highway 100
Lancaster
BC 9B0G

Contact details:

Tel: +44 (0) 1704 804 481
Email: info@wcgeo.co.uk
Web: www.wcgeo.co.uk

Client:

YPG Developments

Drawing Title:


Topographical Survey S 5:5

Rev:

Site Address / Project Reference:

**Keel Wharf
Kings Dock
Liverpool L4 4FP**

| | | | |
|---------------------------|-----------|-----------------------|-----------------------------|
| Surveyed: | NF | Document No: | WCG 19-000-1:5 |
| Checked: | BN | Printed Scale: | B0, A0, A1, A2, 1:20 |
| Checklist & A: | | Date of Issue | July 2007 |

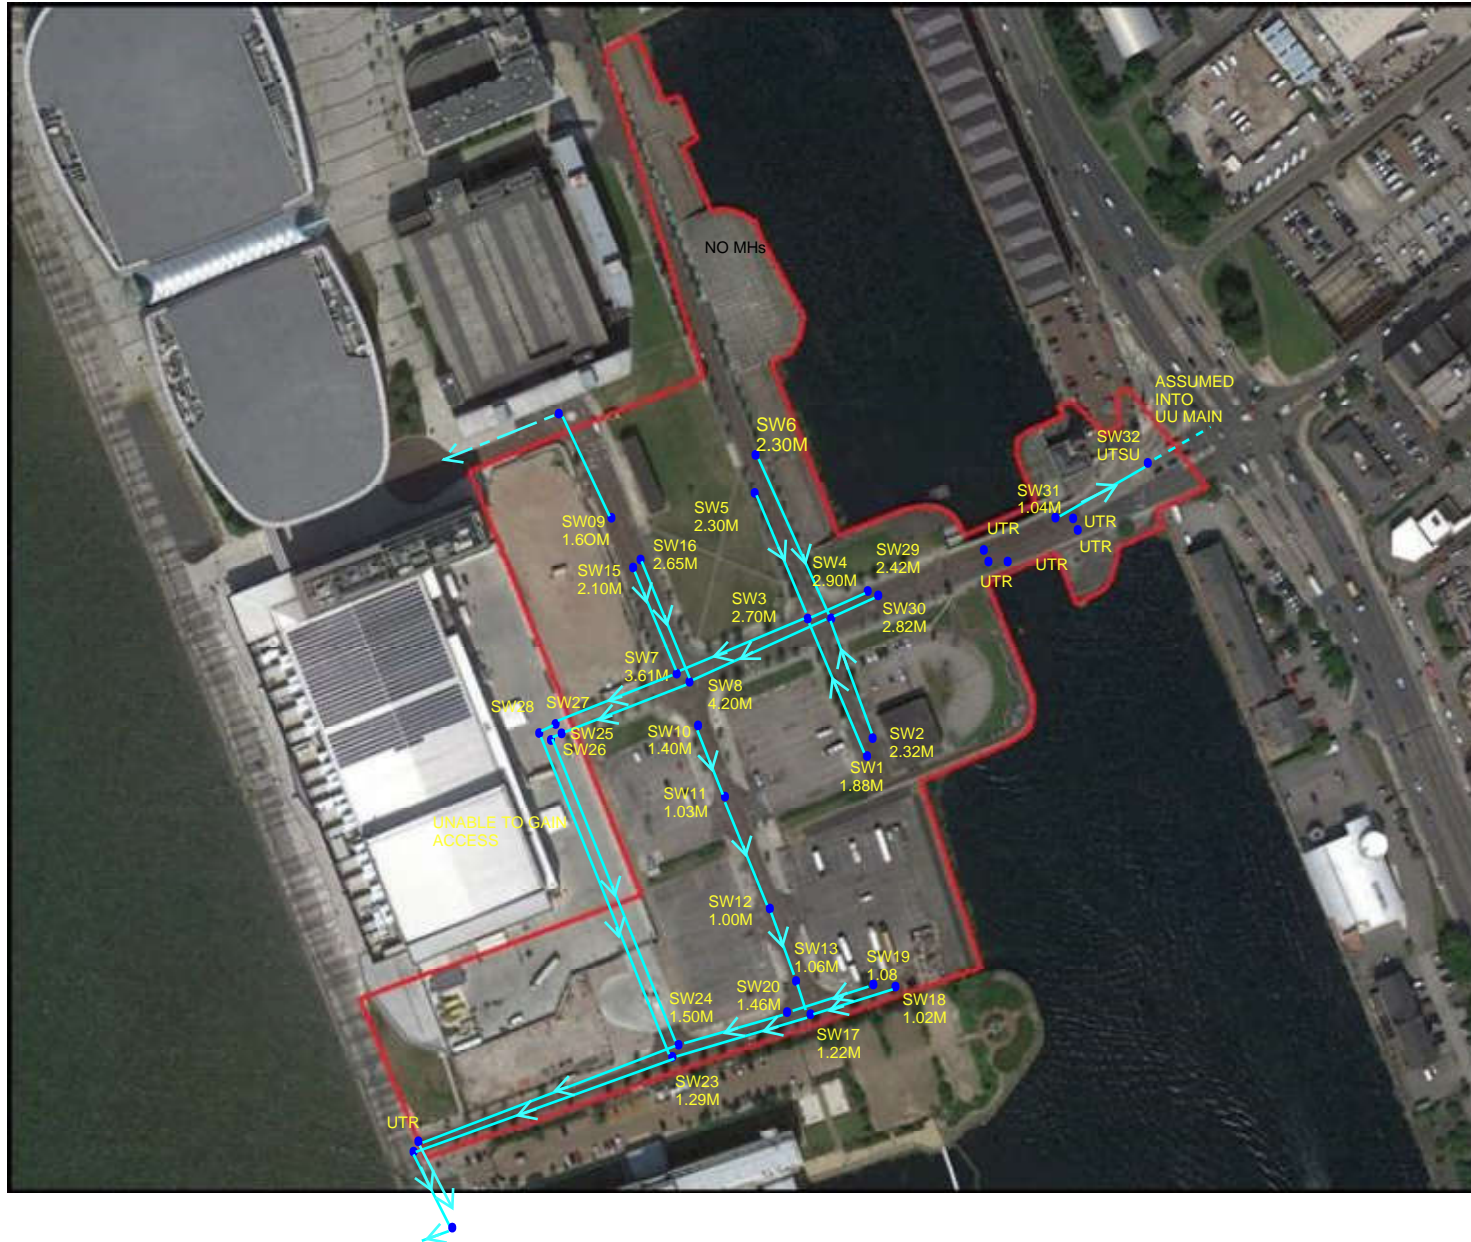

| MH Ref | Easting's | Northing's | Cover Level |
|--------|------------|------------|-------------|
| SW01 | 334440.614 | 389161.202 | 7.525 |
| SW02 | 334441.594 | 389166.486 | 7.456 |
| SW03 | 334418.921 | 389218.573 | 7.506 |
| SW04 | 334421.881 | 389218.528 | 7.544 |
| SW05 | 334397.896 | 389270.176 | 7.154 |
| SW06 | 334392.421 | 389293.705 | 7.411 |
| SW07 | 334364.450 | 389194.689 | 8.351 |
| SW08 | 334368.014 | 389192.202 | 8.492 |
| SW09 | 334340.715 | 389252.583 | 7.522 |
| SW10 | 334371.753 | 389175.997 | 8.037 |
| SW11 | 334385.742 | 389139.658 | 7.383 |
| SW12 | 334401.833 | 389097.244 | 7.003 |
| SW13 | 334413.188 | 389068.223 | 6.840 |
| SW15 | 334347.780 | 389237.263 | 7.731 |
| SW16 | 334350.156 | 389240.055 | 7.708 |
| SW17 | 334417.477 | 389057.190 | 6.787 |
| SW18 | 334450.192 | 389068.016 | 6.693 |
| SW19 | 334446.205 | 389069.326 | 6.718 |
| SW20 | 334397.134 | 389058.205 | 6.828 |
| SW23 | 334360.655 | 389039.301 | 6.812 |
| SW24 | 334362.752 | 389042.611 | 6.829 |
| SW25 | 334317.418 | 389172.590 | 7.713 |
| SW26 | 334299.486 | 389165.304 | 7.947 |
| SW27 | 334313.928 | 389173.930 | 7.794 |
| SW28 | 334300.086 | 389169.601 | 7.959 |
| SW29 | 334471.534 | 389239.357 | 8.041 |
| SW30 | 334471.178 | 389237.527 | 8.066 |
| SW31 | 334517.443 | 389258.420 | 8.084 |
| SW32 | 334565.106 | 389285.254 | 7.058 |
| UTR01 | 334258.646 | 389009.320 | 7.415 |
| UTR02 | 334256.060 | 389005.268 | 7.394 |
| UTR03 | 334477.811 | 389243.316 | 8.153 |
| UTR04 | 334476.446 | 389237.958 | 8.201 |
| UTR05 | 334482.435 | 389232.783 | 8.169 |
| UTR06 | 334523.803 | 389258.545 | 8.091 |
| UTR07 | 334520.563 | 389249.847 | 8.195 |