


APPENDIX E

EXISTING GROUND LEVEL INFORMATION

APPENDIX F
PROPOSED DEVELOPMENT PLAN

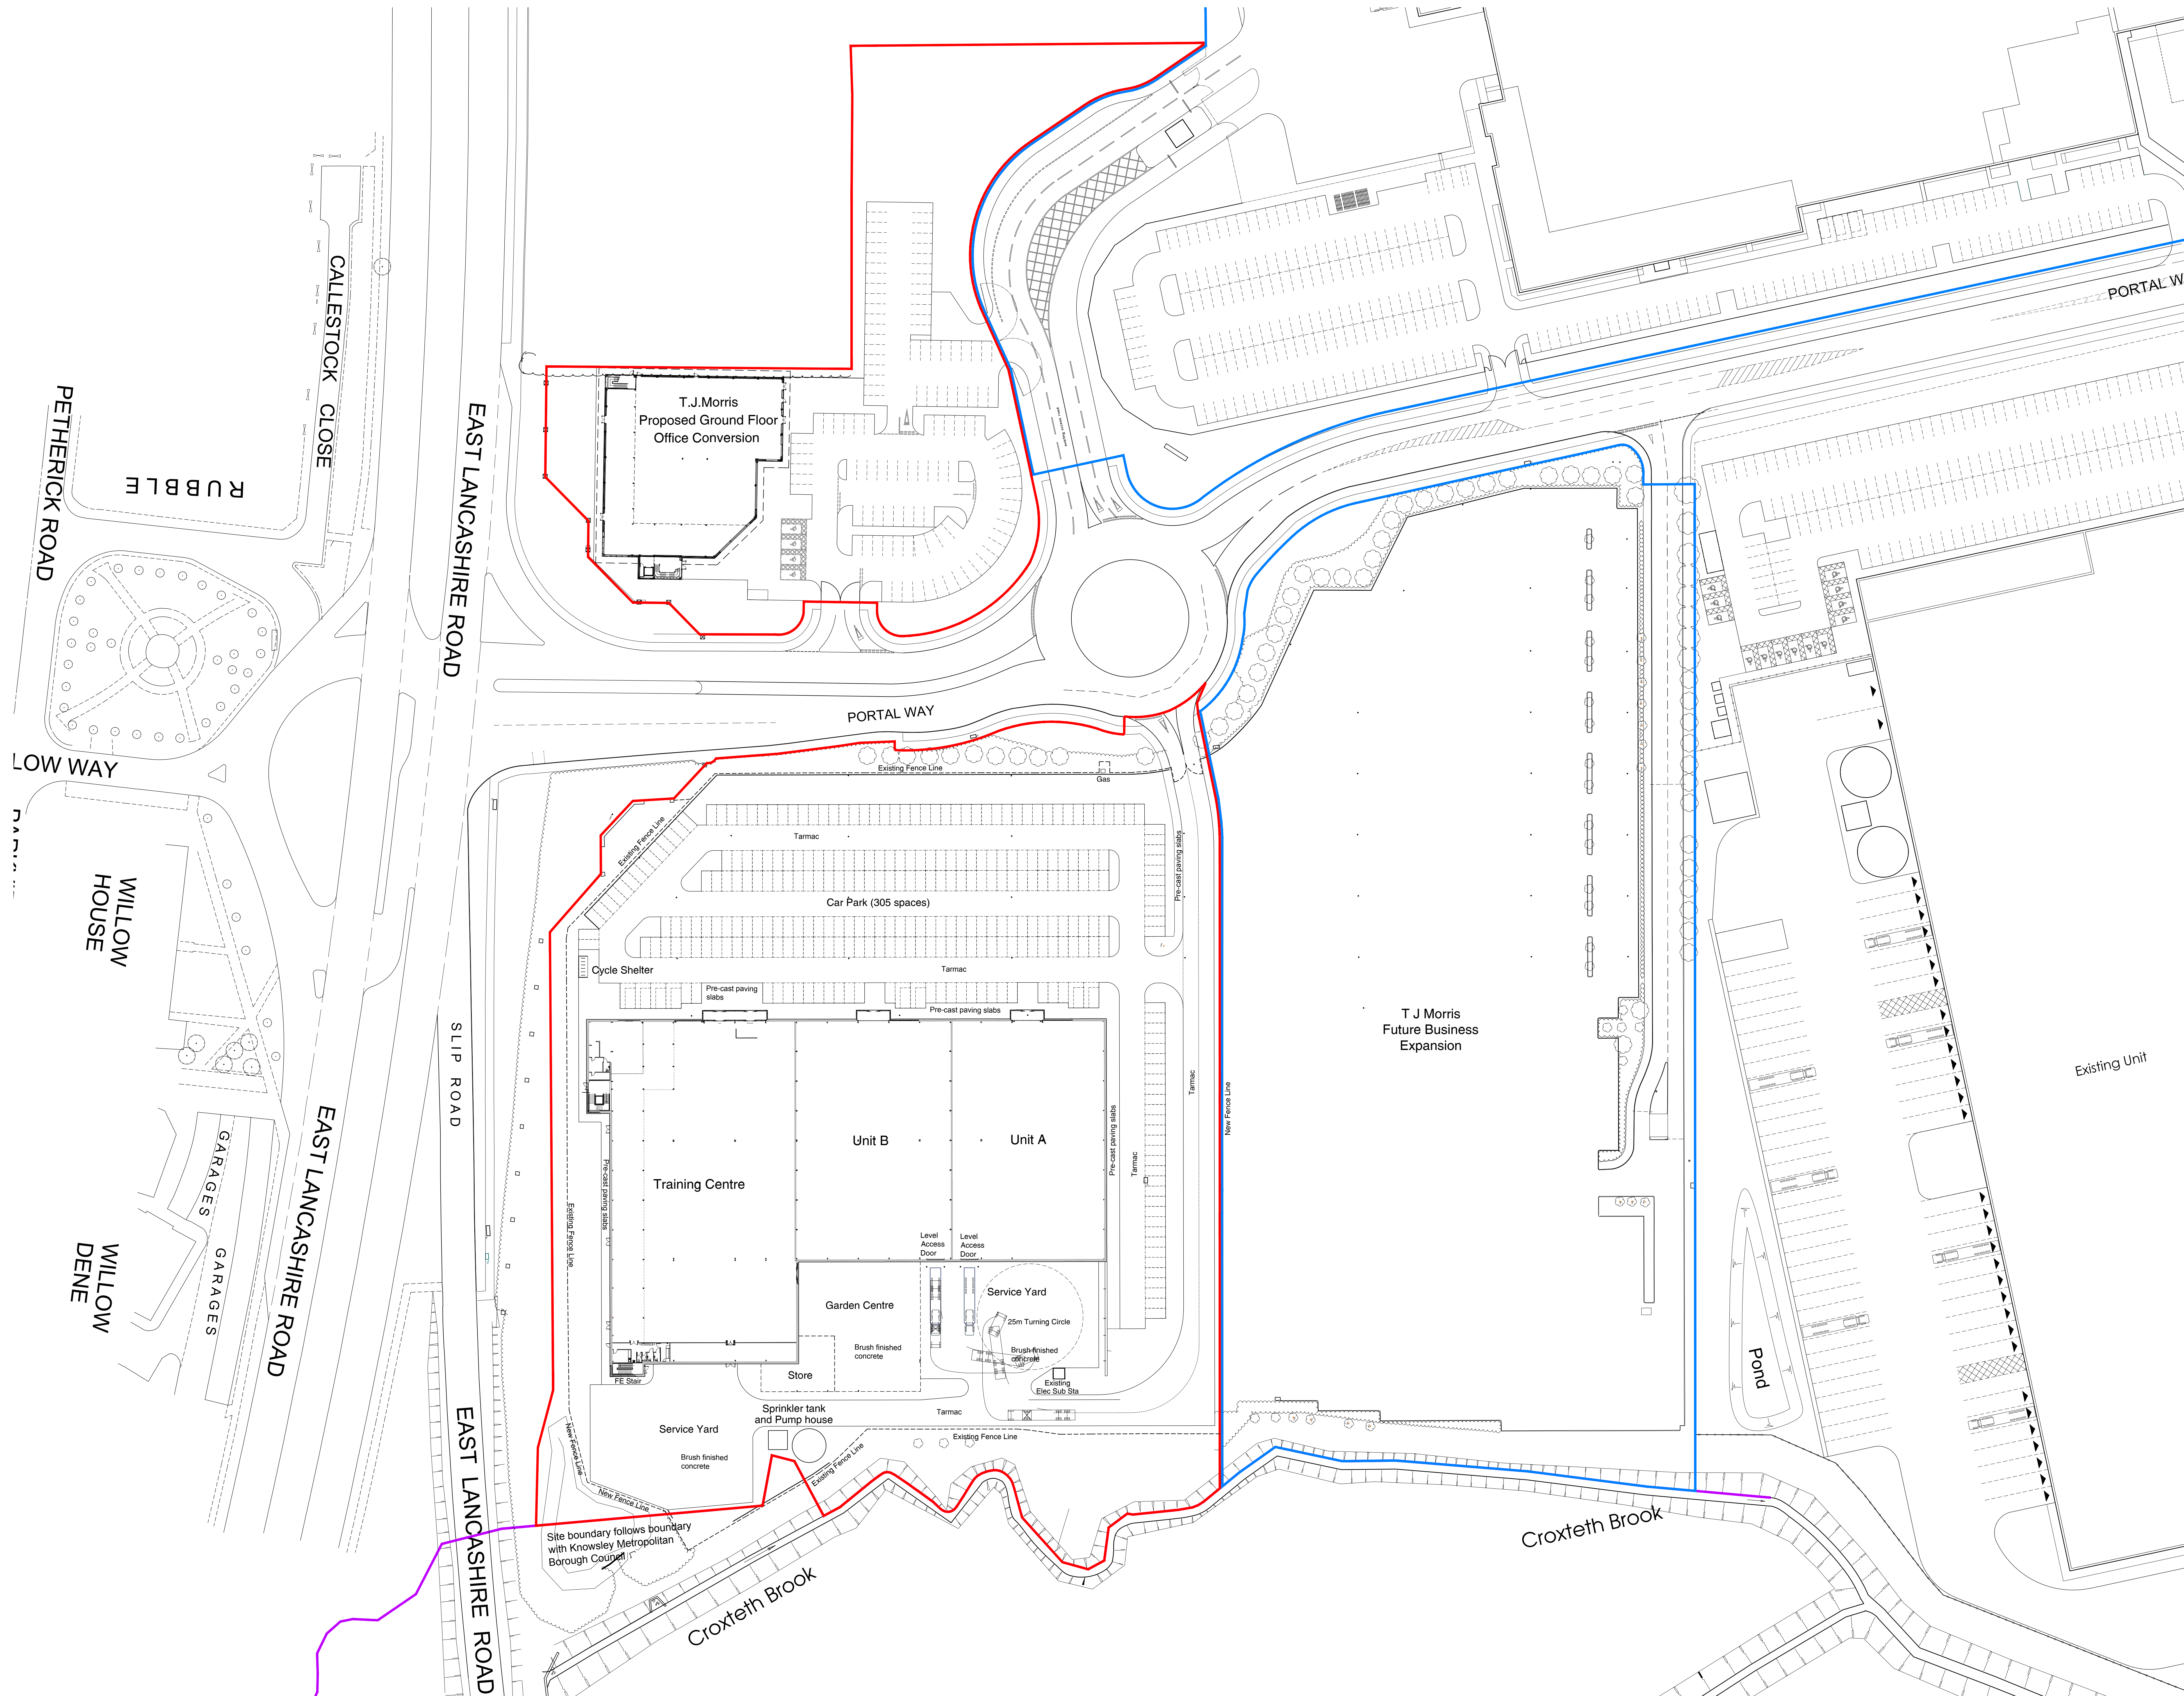

notes

the drawing and design is the copyright of aja architects ltd and must not be reproduced in part or in whole without prior written consent. contractors must verify all dimensions on site before commencing work or preparing shop drawings for construction.

Where this drawing contains any Ordnance Survey mapping material, it has been reproduced under licence number 100032276.

Distance survey © Crown copyright.

0m 25m 50m

Scale

Schedule of Accommodation

All areas are gross internal

Training Centre			
Ground Floor	3,657 sq.m	39,360 sq.ft	
First Floor	871 sq.m	9,375 sq.ft	
Second Floor	871 sq.m	9,375 sq.ft	
Total	5,399 sq.m	58,110 sq.ft	
Garden Centre			
Store	762 sq.m	8,200 sq.ft	
Store	167 sq.m	1,800 sq.ft	
Total	929 sq.m	10,000 sq.ft	
Unit A	2,035 sq.m	21,900 sq.ft	
Unit B	2,062 sq.m	22,200 sq.ft	
Car Parking			
Car Parking	305 spaces		
Site Area			
Site Area	6.88 acres (2.78 hectares)		
Proposed Office Conversion			
Ground Floor	1,533 sq.m	16,500 sq.ft	
Site Area			
Site Area	2.33 acres (0.94 hectares)		

C	10.12.15	Updated for planning issue	Zi
B	08.12.15	Planning Issue	Zi
A	30.11.15	Schedule of areas added. Scale bar added. Plot sheet updated to A0.	Zi

no.	date	revision	by

aja architects

aja architects ltd
1170 Elliott Court
Herold Avenue
Coventry Business Park
COVENTRY CV5 6UB

T: 024 7625 3200
F: 024 7625 3210
E: aja@aja-architects.com
W: www.aja-architects.com

aja architects ltd is a limited liability partnership registered in England no. 00336701

claim

T J Morris

project

Regeneration of former
Carcraft Site
Axis Business Park
Liverpool

drawing

Proposed Site Plan

scale 1:500 @ A0 drawn Zi

checked JJP date 25 November 2015

no

5834-102 C