


NOTES

ALL DIMENSIONS AND LEVELS ARE TO BE CHECKED ON SITE

ANY DISCREPANCIES ARE TO BE REPORTED TO THE ARCHITECT BEFORE ANY WORK COMMENCES

THIS DRAWING SHALL NOT BE SCALED TO ASCERTAIN ANY DIMENSIONS WORK TO FIGURED DIMS ONLY

THIS DRAWING SHALL NOT BE REPRODUCED WITHOUT EXPRESS WRITTEN PERMISSION FROM AFL LTD.

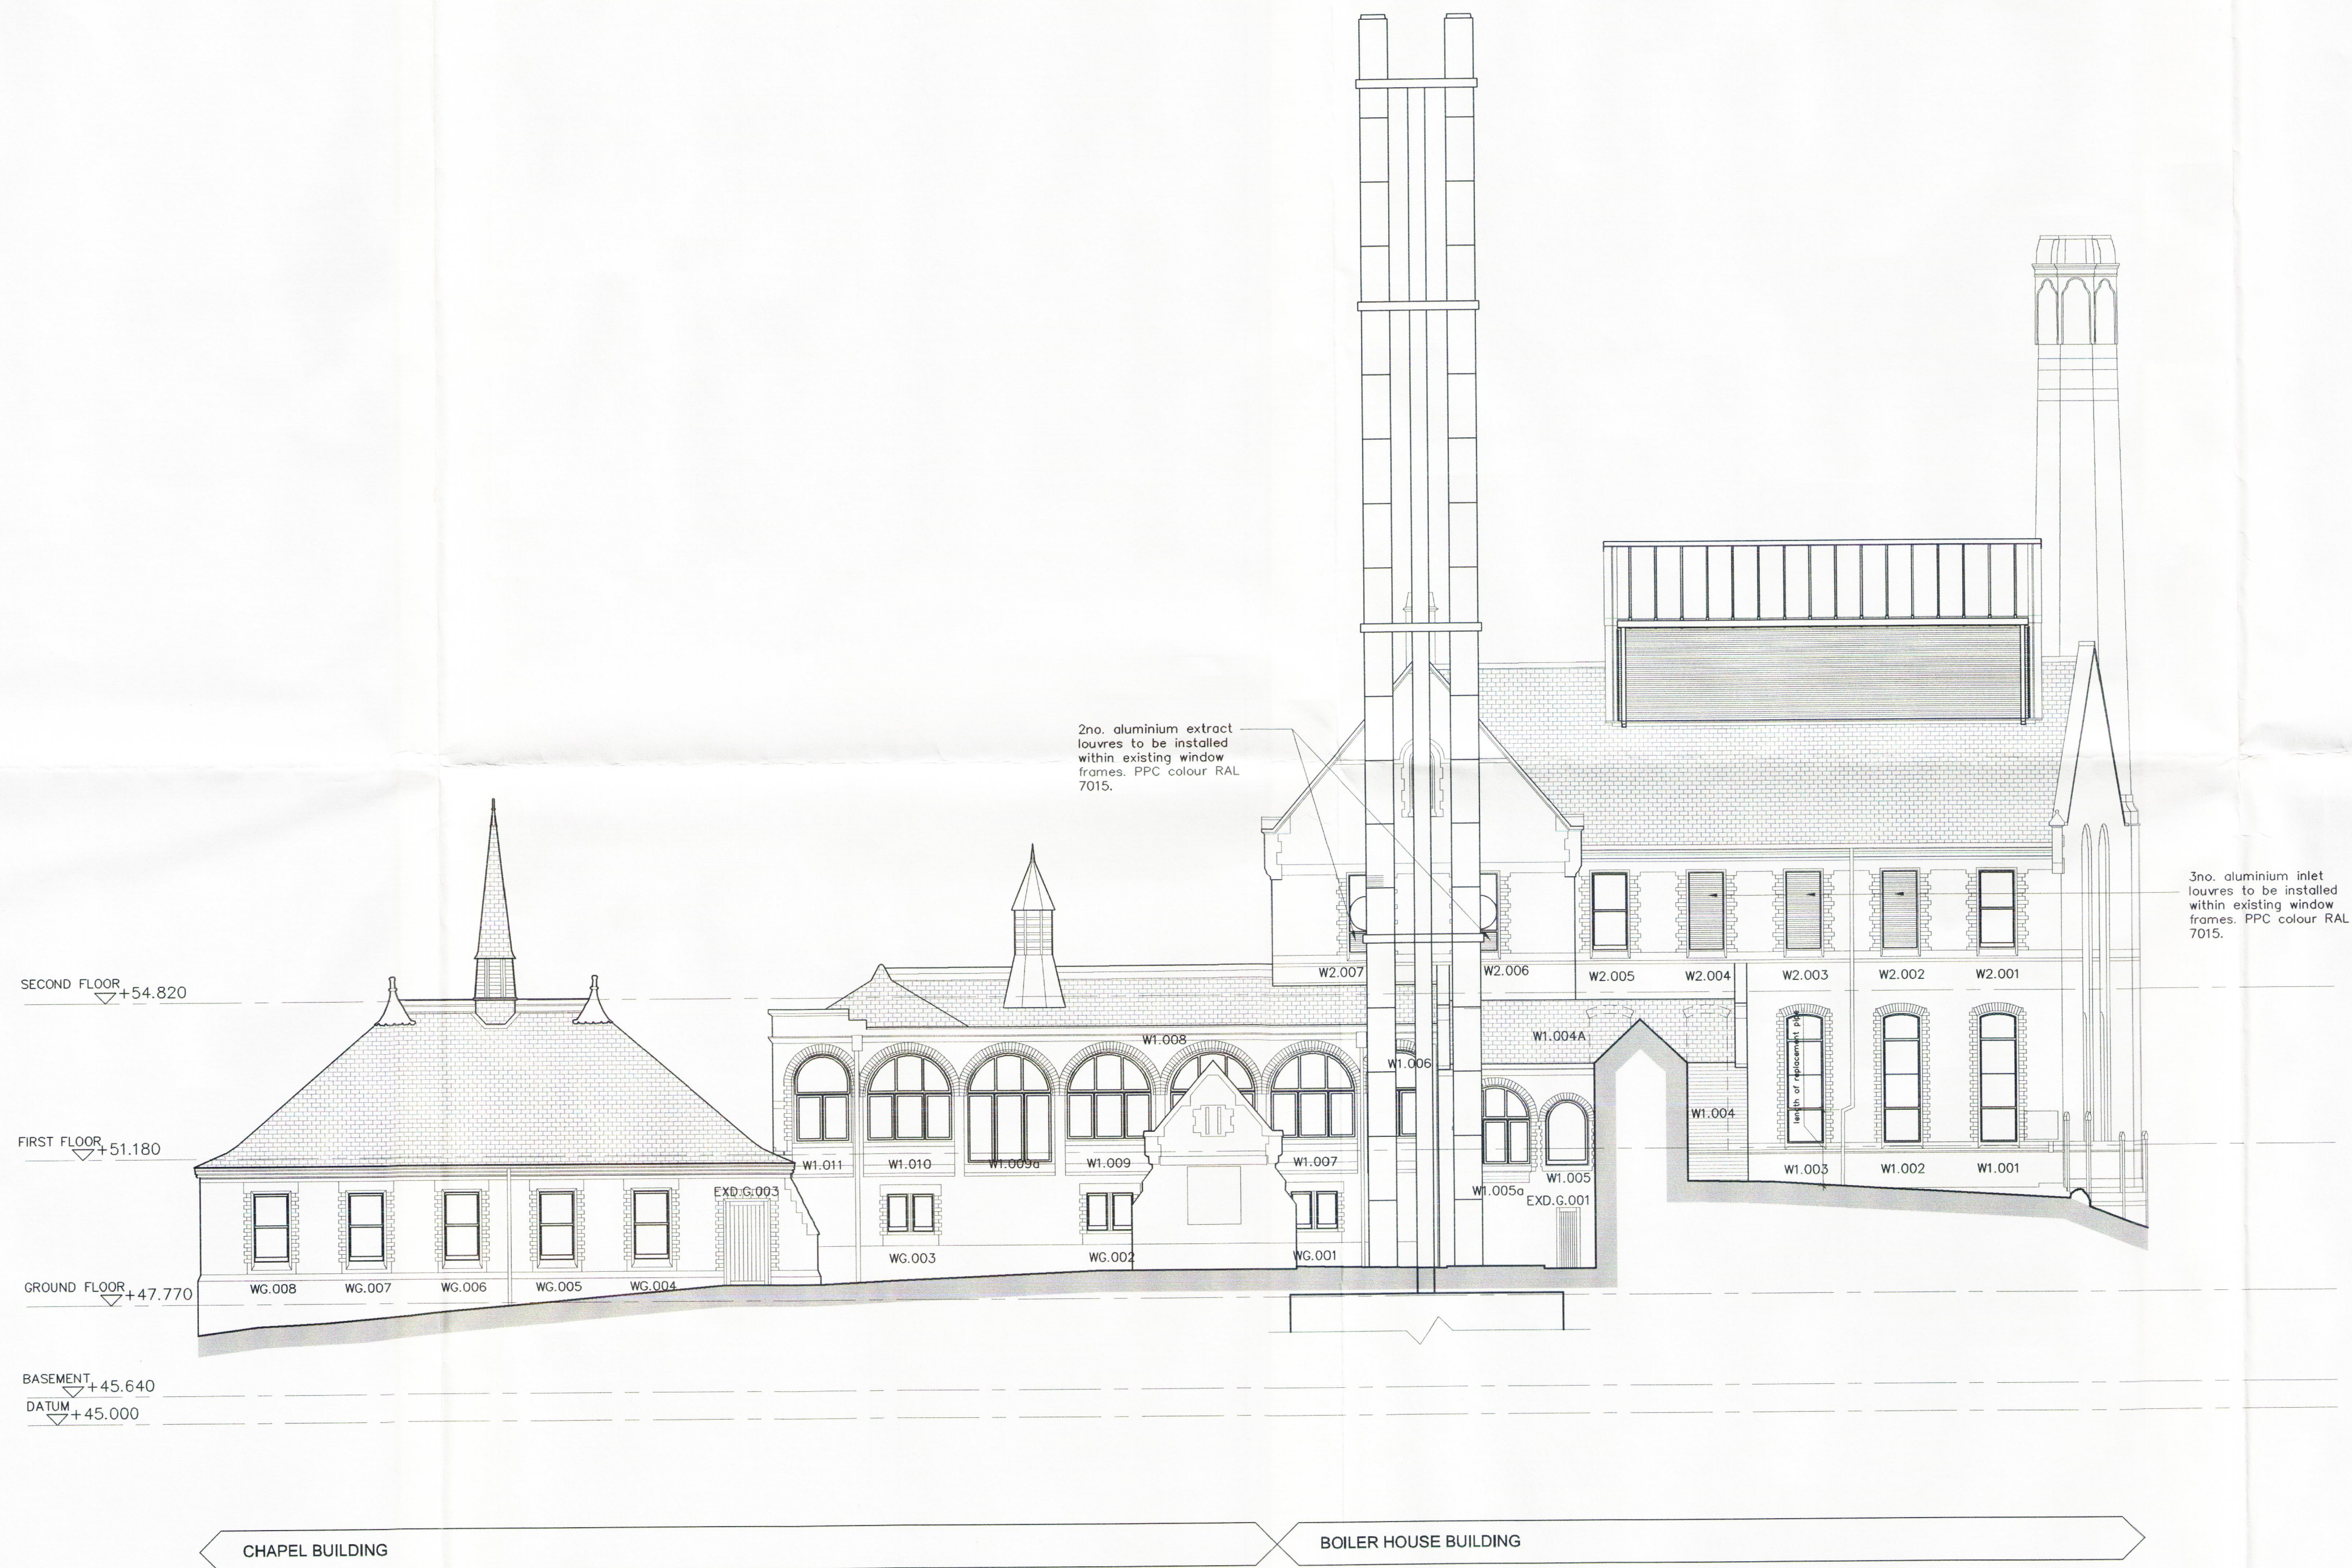

C1 02.04.15 First issue
PH

rev date/mtis description

project
Liverpool University – CHP 2

location
Building 357 – ORI Boiler House

client
Liverpool University

AFL Architects
1st Floor
St Georges House
66 Peter Street
Manchester UK
M2 3NQ
t: +44(0)161 236 6263
f: +44(0)161 236 6484
w: www.afl-uk.com
e: mail@afl-uk.com
London office
t: +44 (0)20 7831 8877

AFL
ARCHITECTS

key plan

15F/1426
13.05.15

drawing title
GENERAL ARRANGEMENTS
PROPOSED ELEVATION E

dwg purpose
PLANNING

scale	1:100	drawn	checked
@ sheet size	A1	rev date	
117102	AE-20-003 P1		
job number	drawing number	revision	