



RUMFORD STREET

EXCHANGE PASSAGE WEST

EXCHANGE STREET WEST

ROCK

WATER STREET

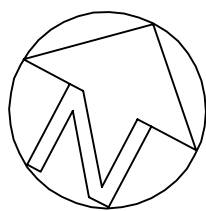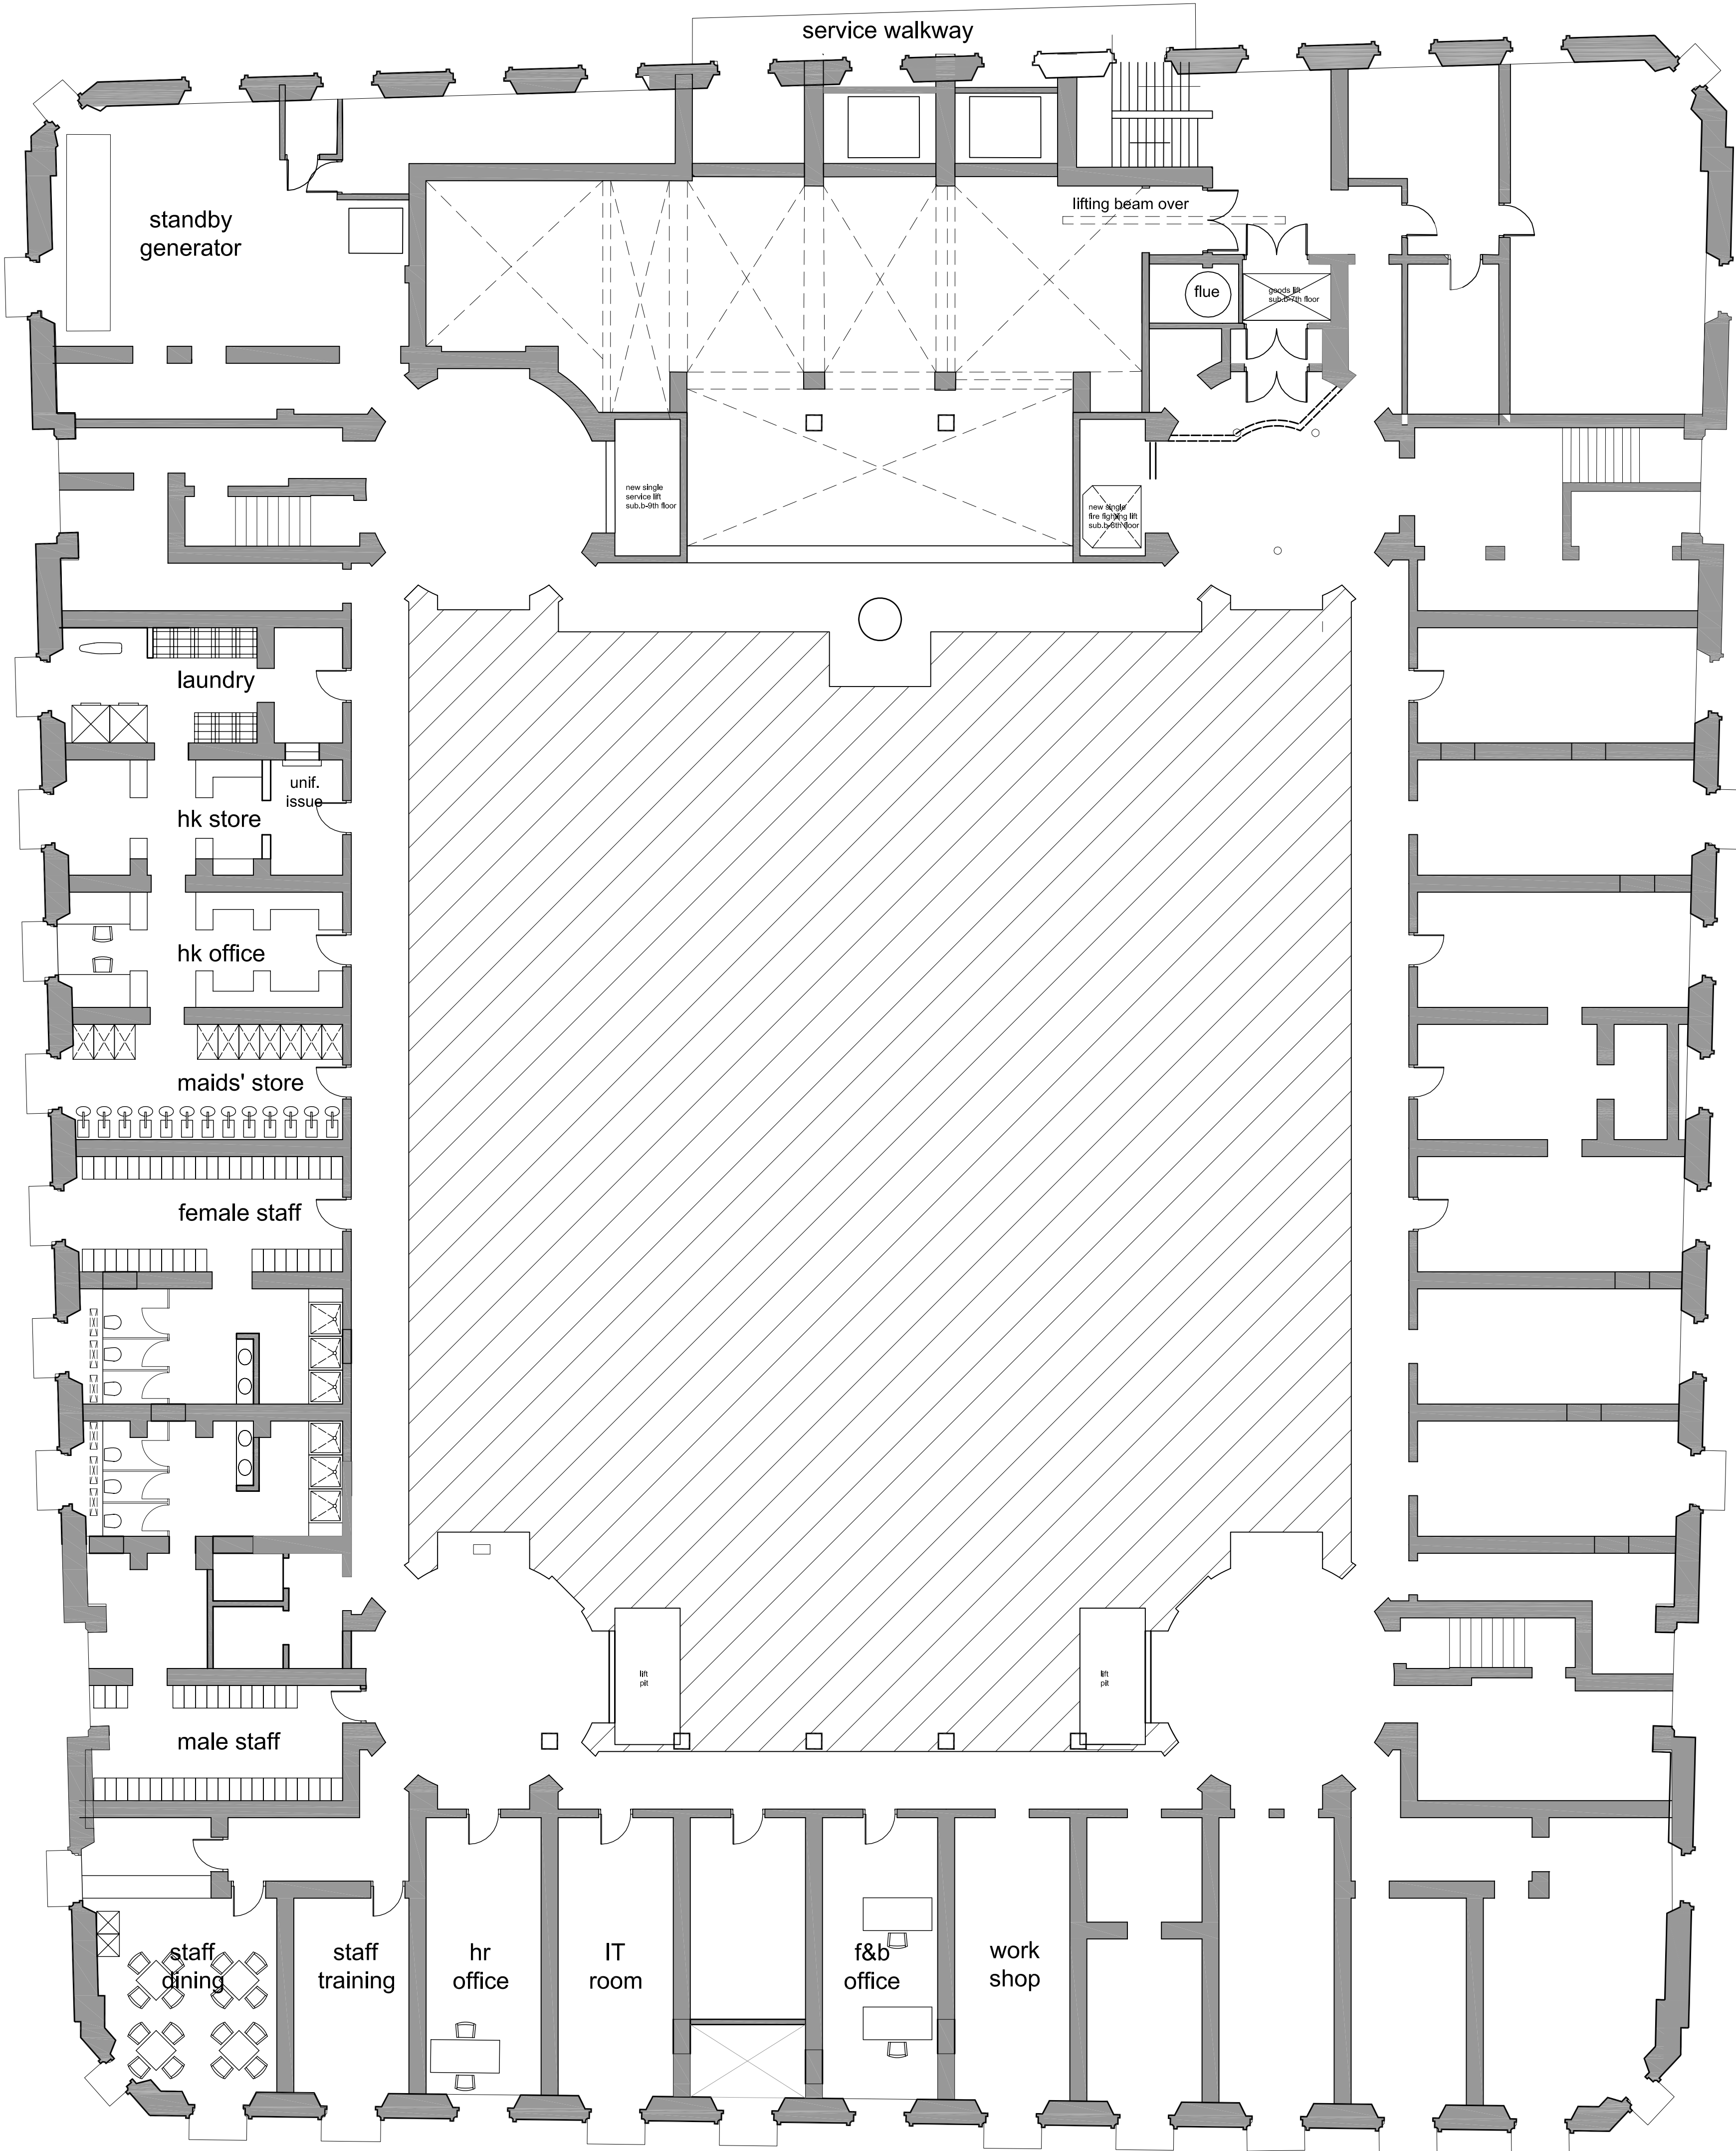

Proposed basement floor plan