


EXCHANGE PASSAGE WEST

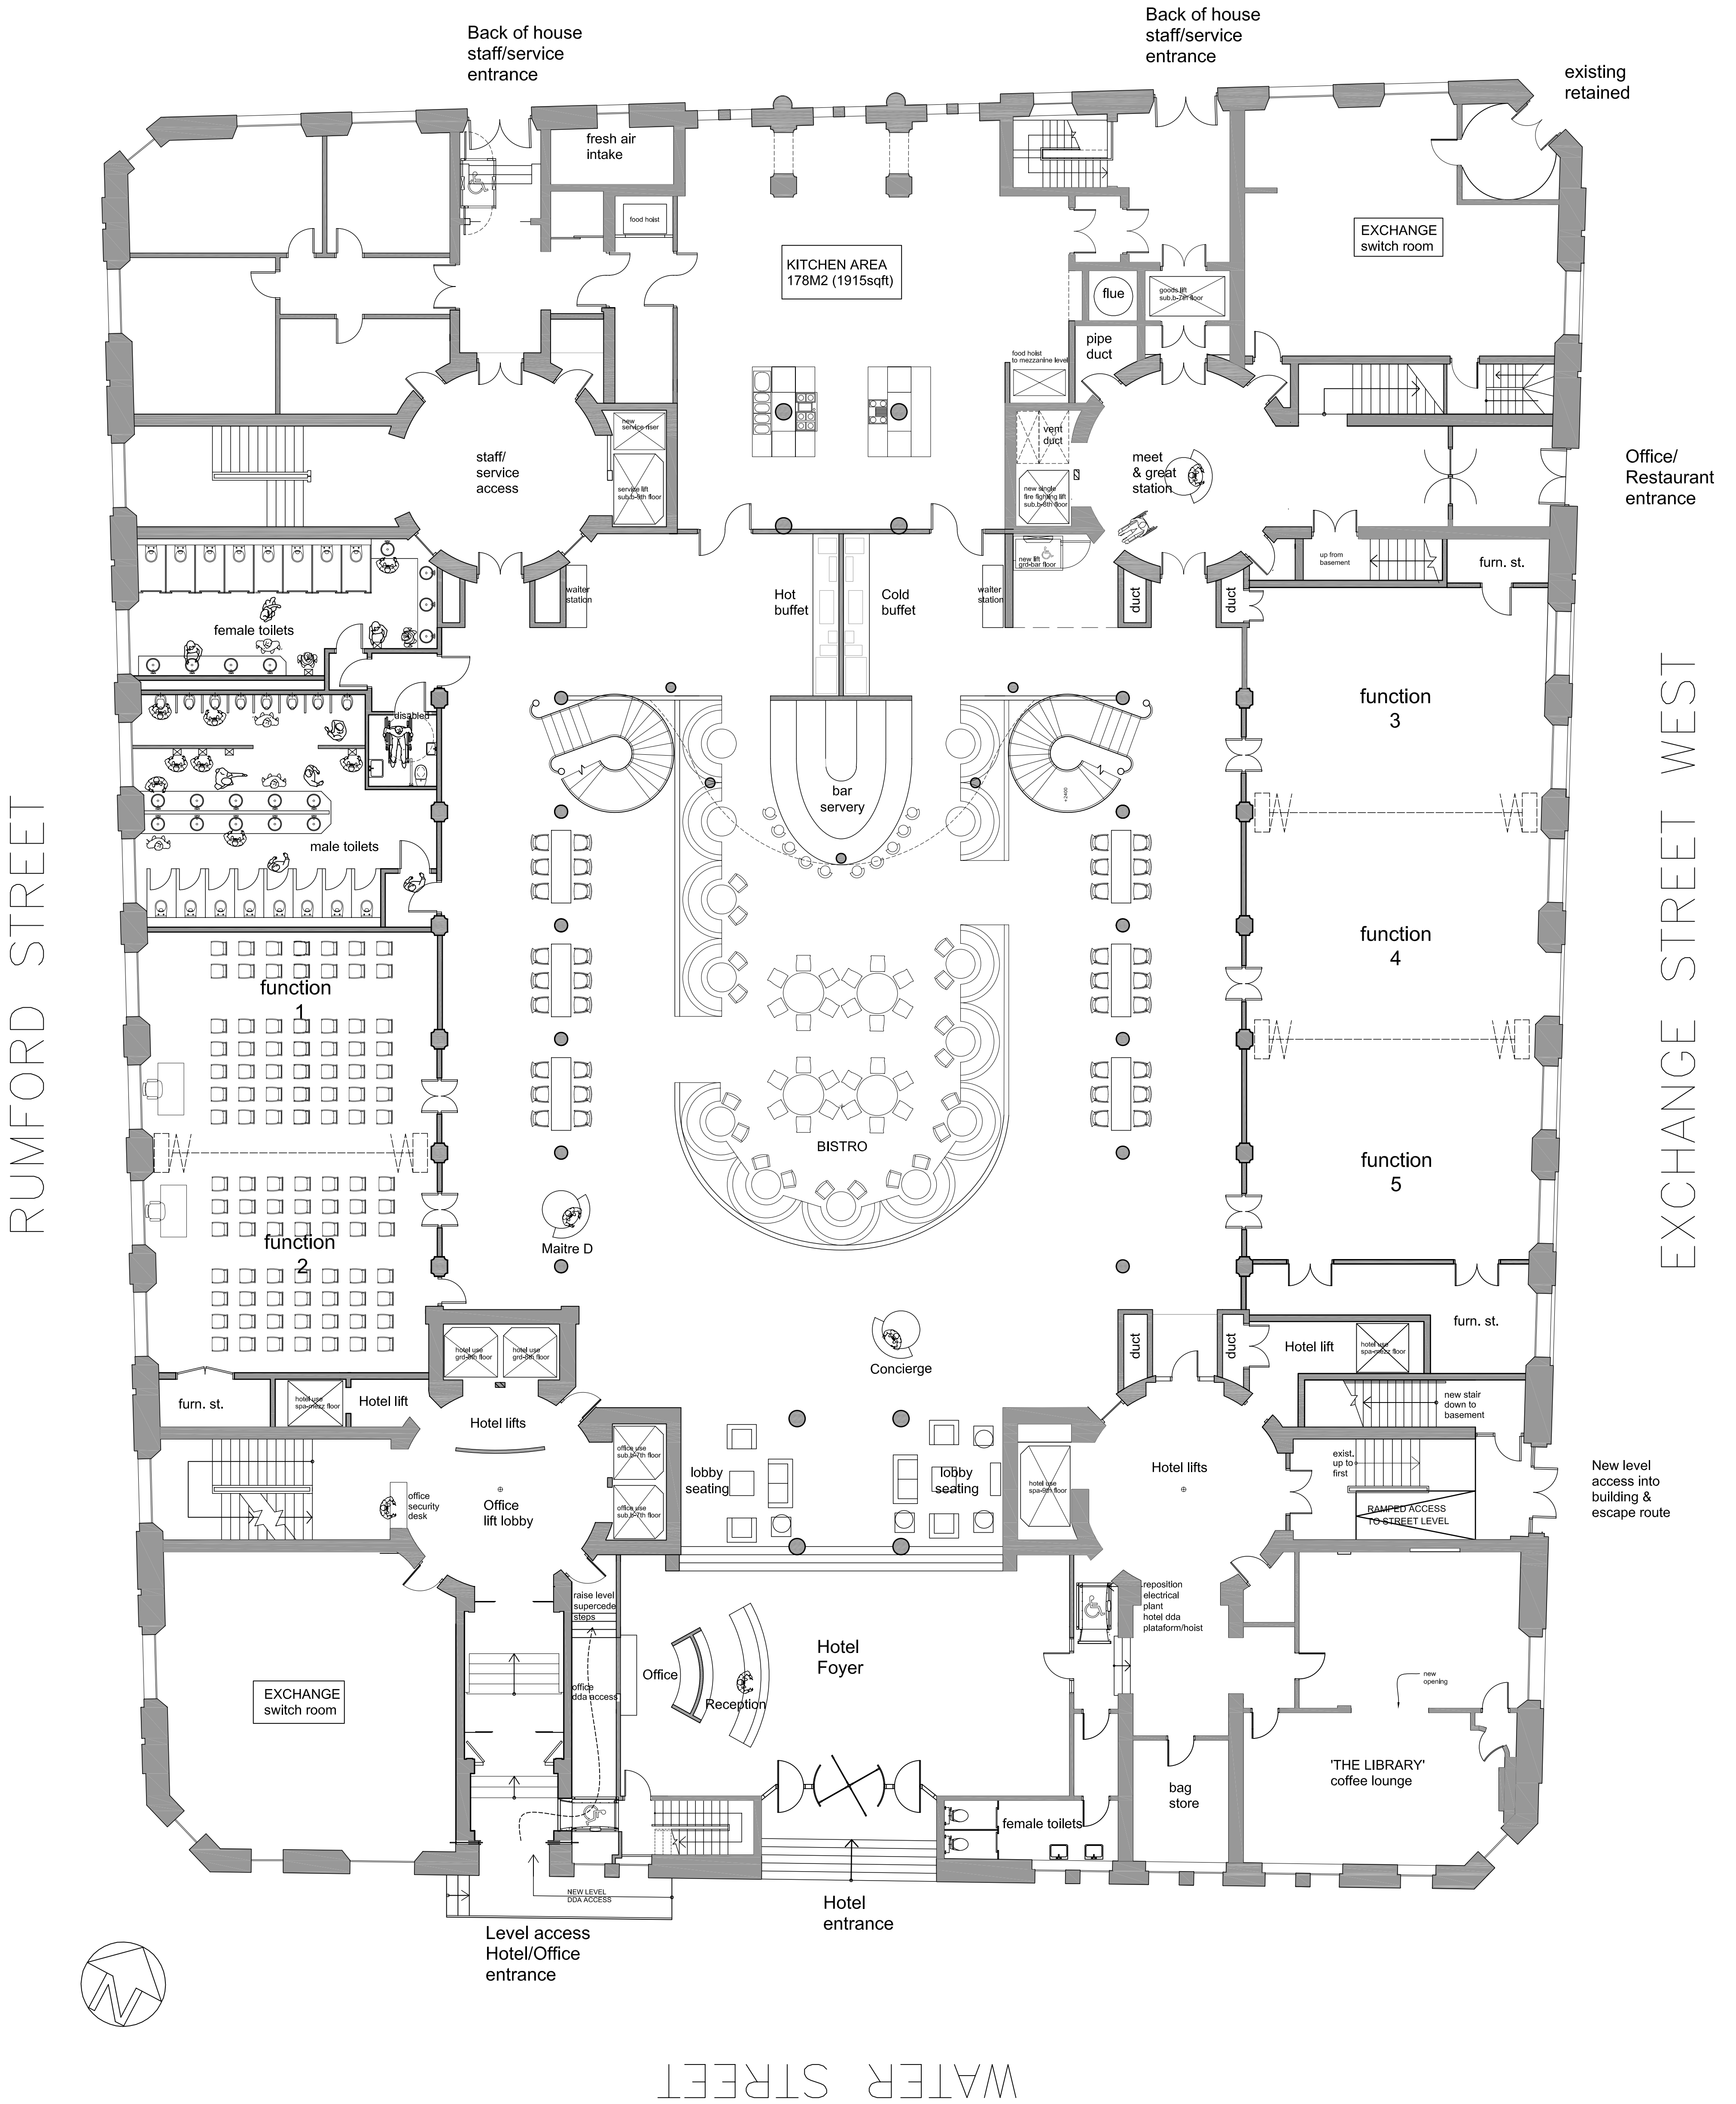

Proposed ground floor plan