
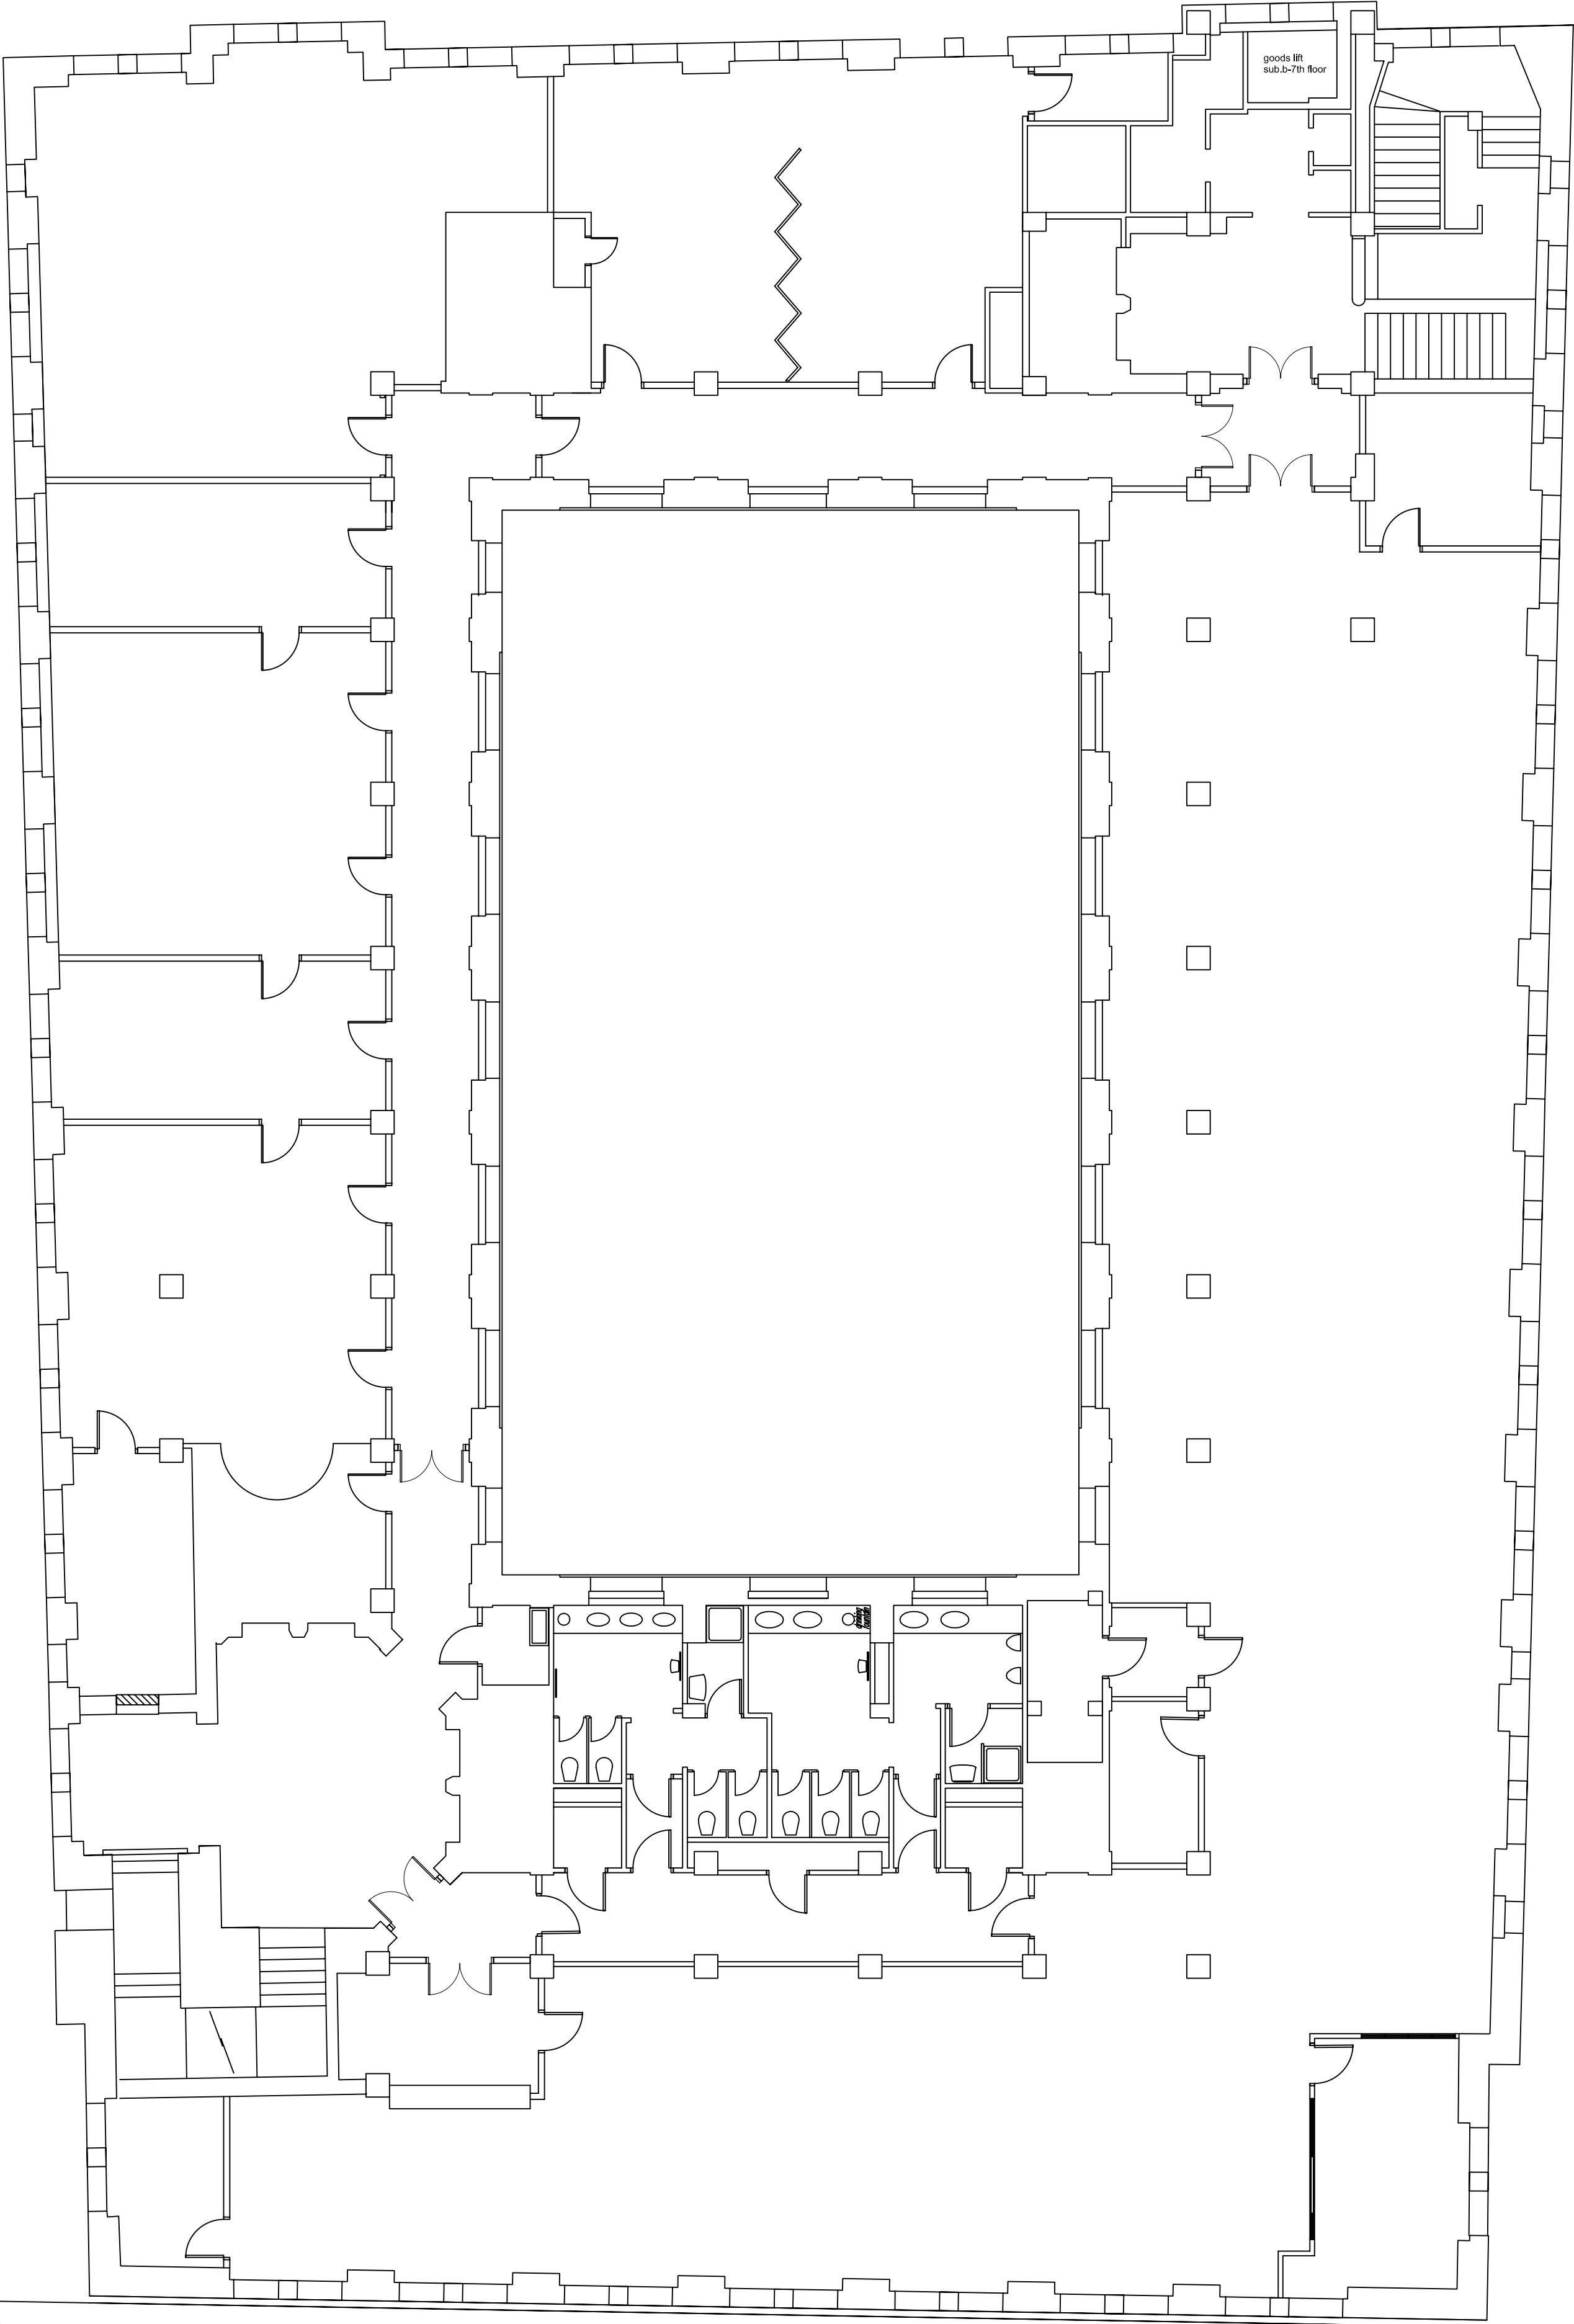


EXCHANGE PASSAGE WEST

RUMFORD STREET

EXCHANGE STREET WEST

WATER STREET

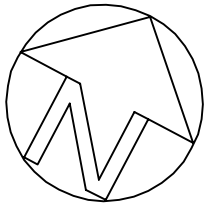

Proposed seventh floor plan