
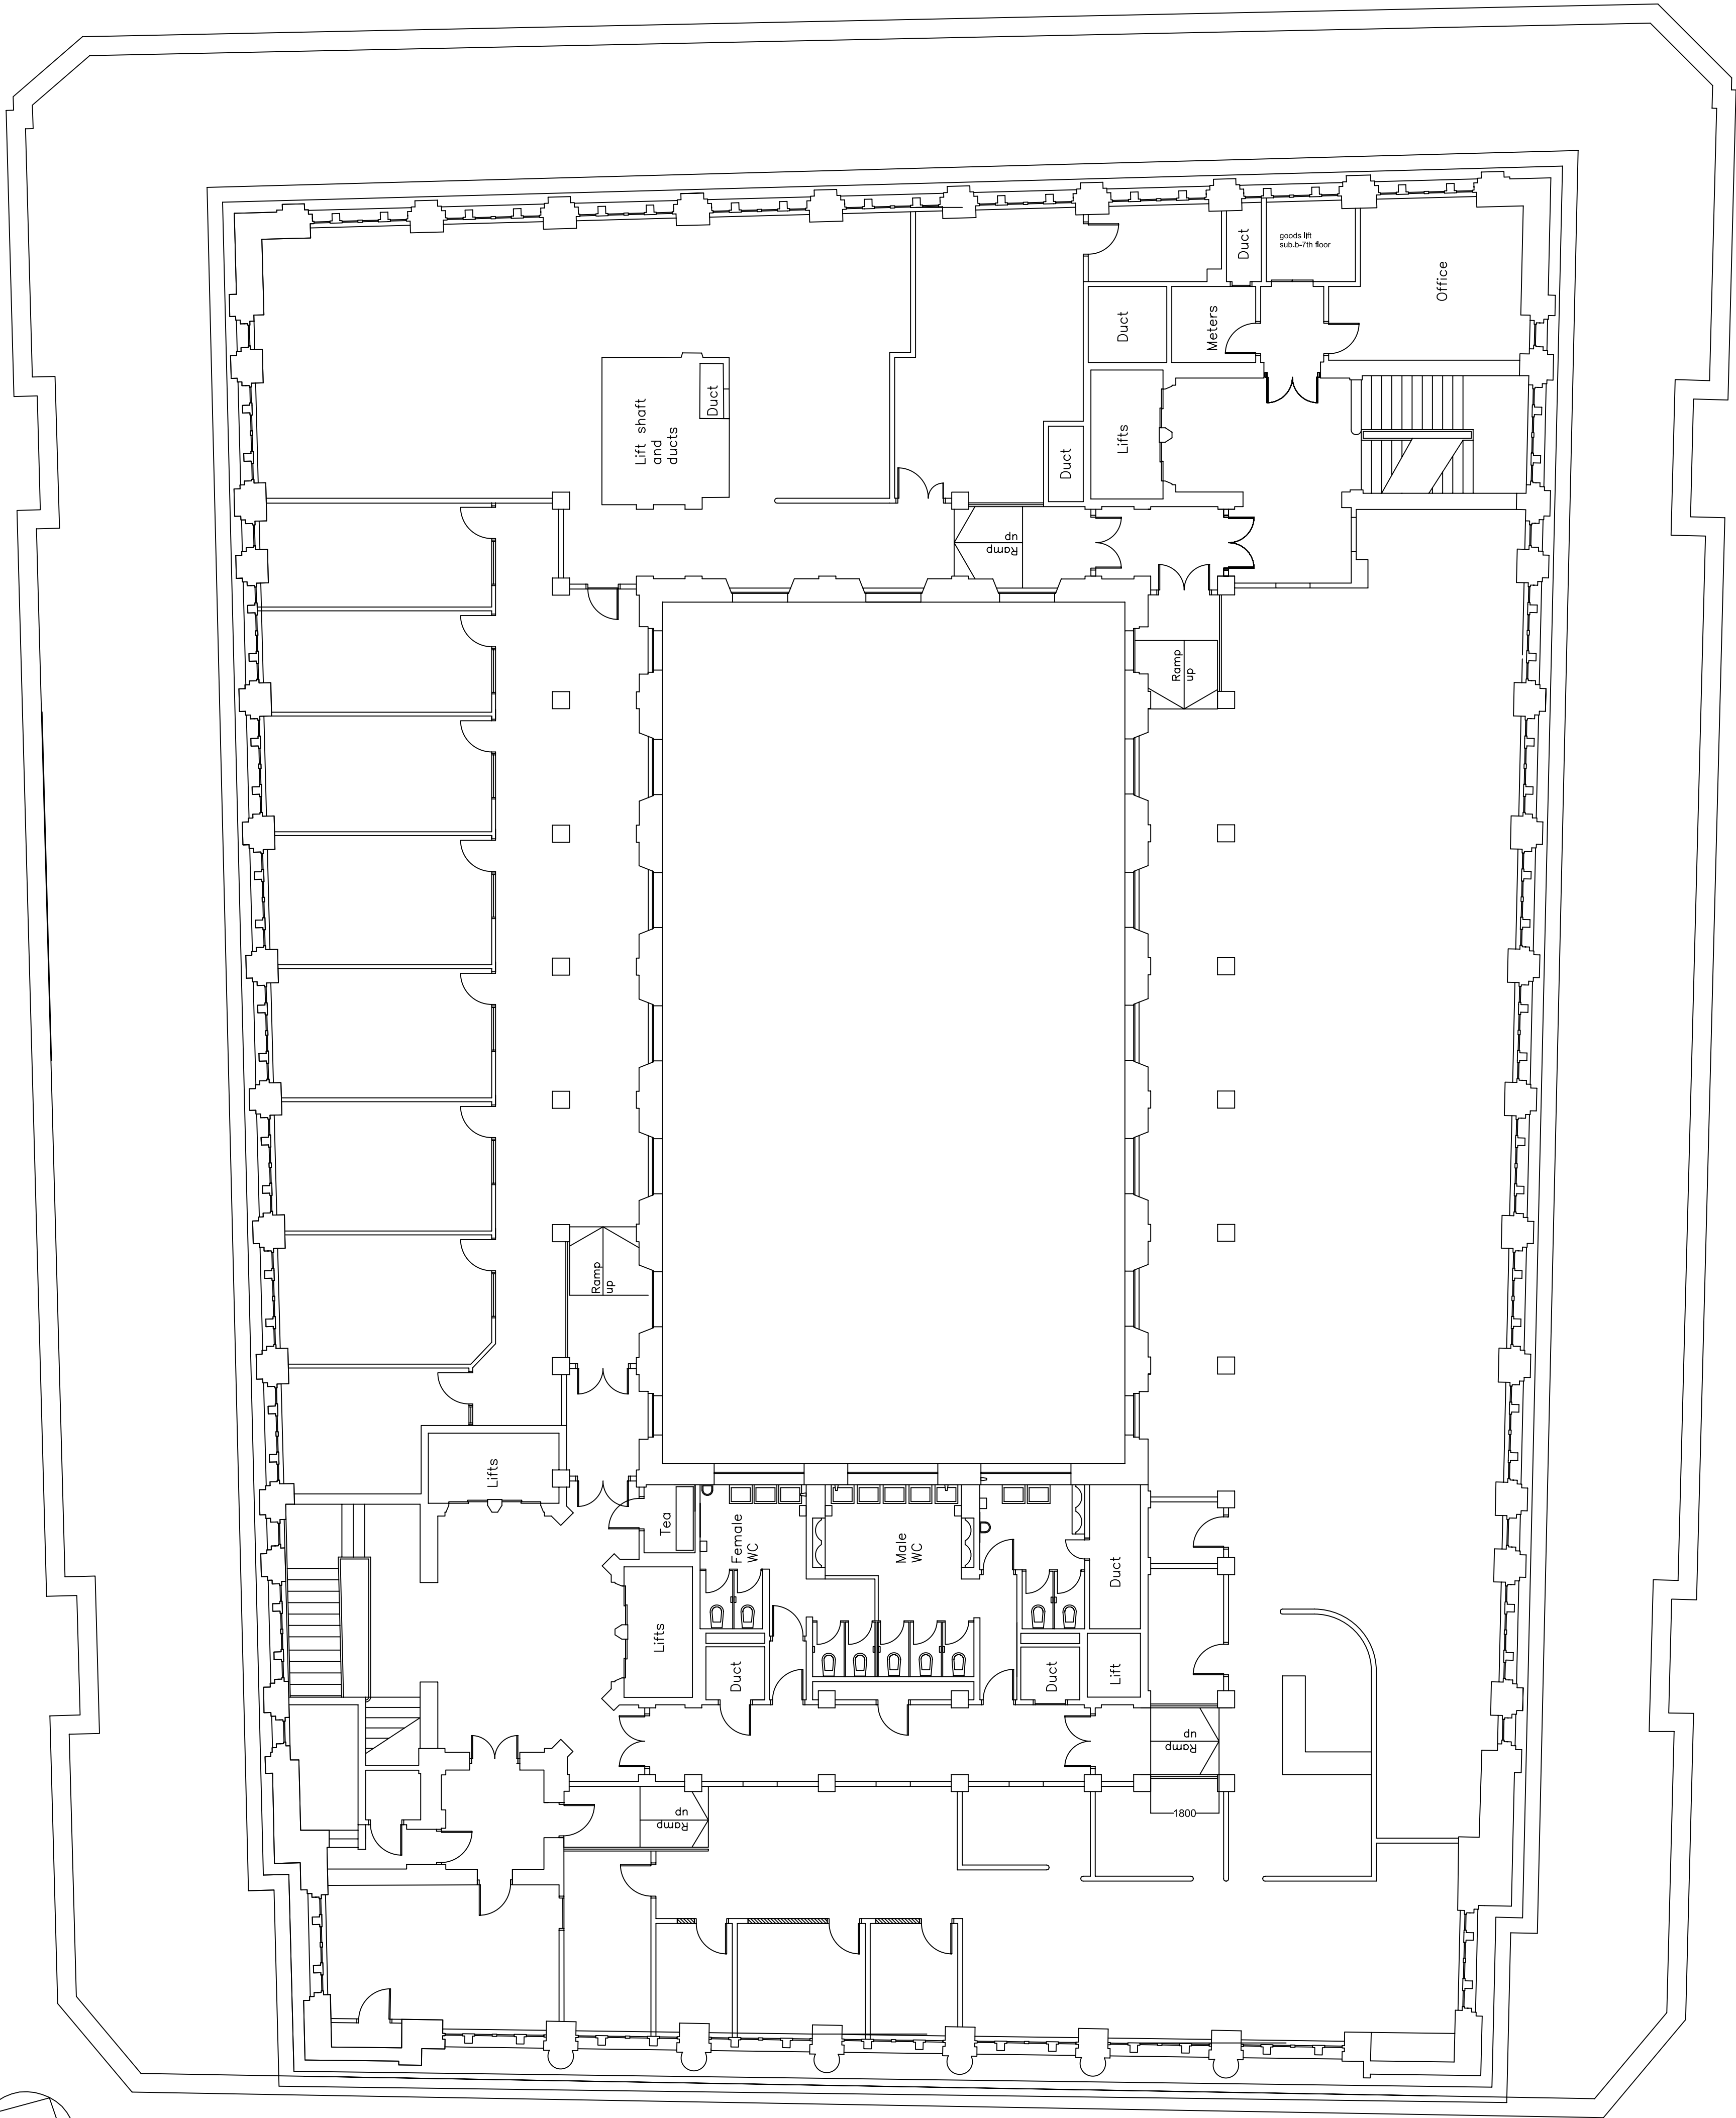


RUMFORD STREET

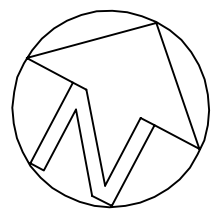

EXCHANGE PASSAGE WEST

EXCHANGE STREET WEST

WATER STREET