


RUMFORD STREET

EXCHANGE PASSAGE WEST

EXCHANGE STREET WEST

WATER STREET

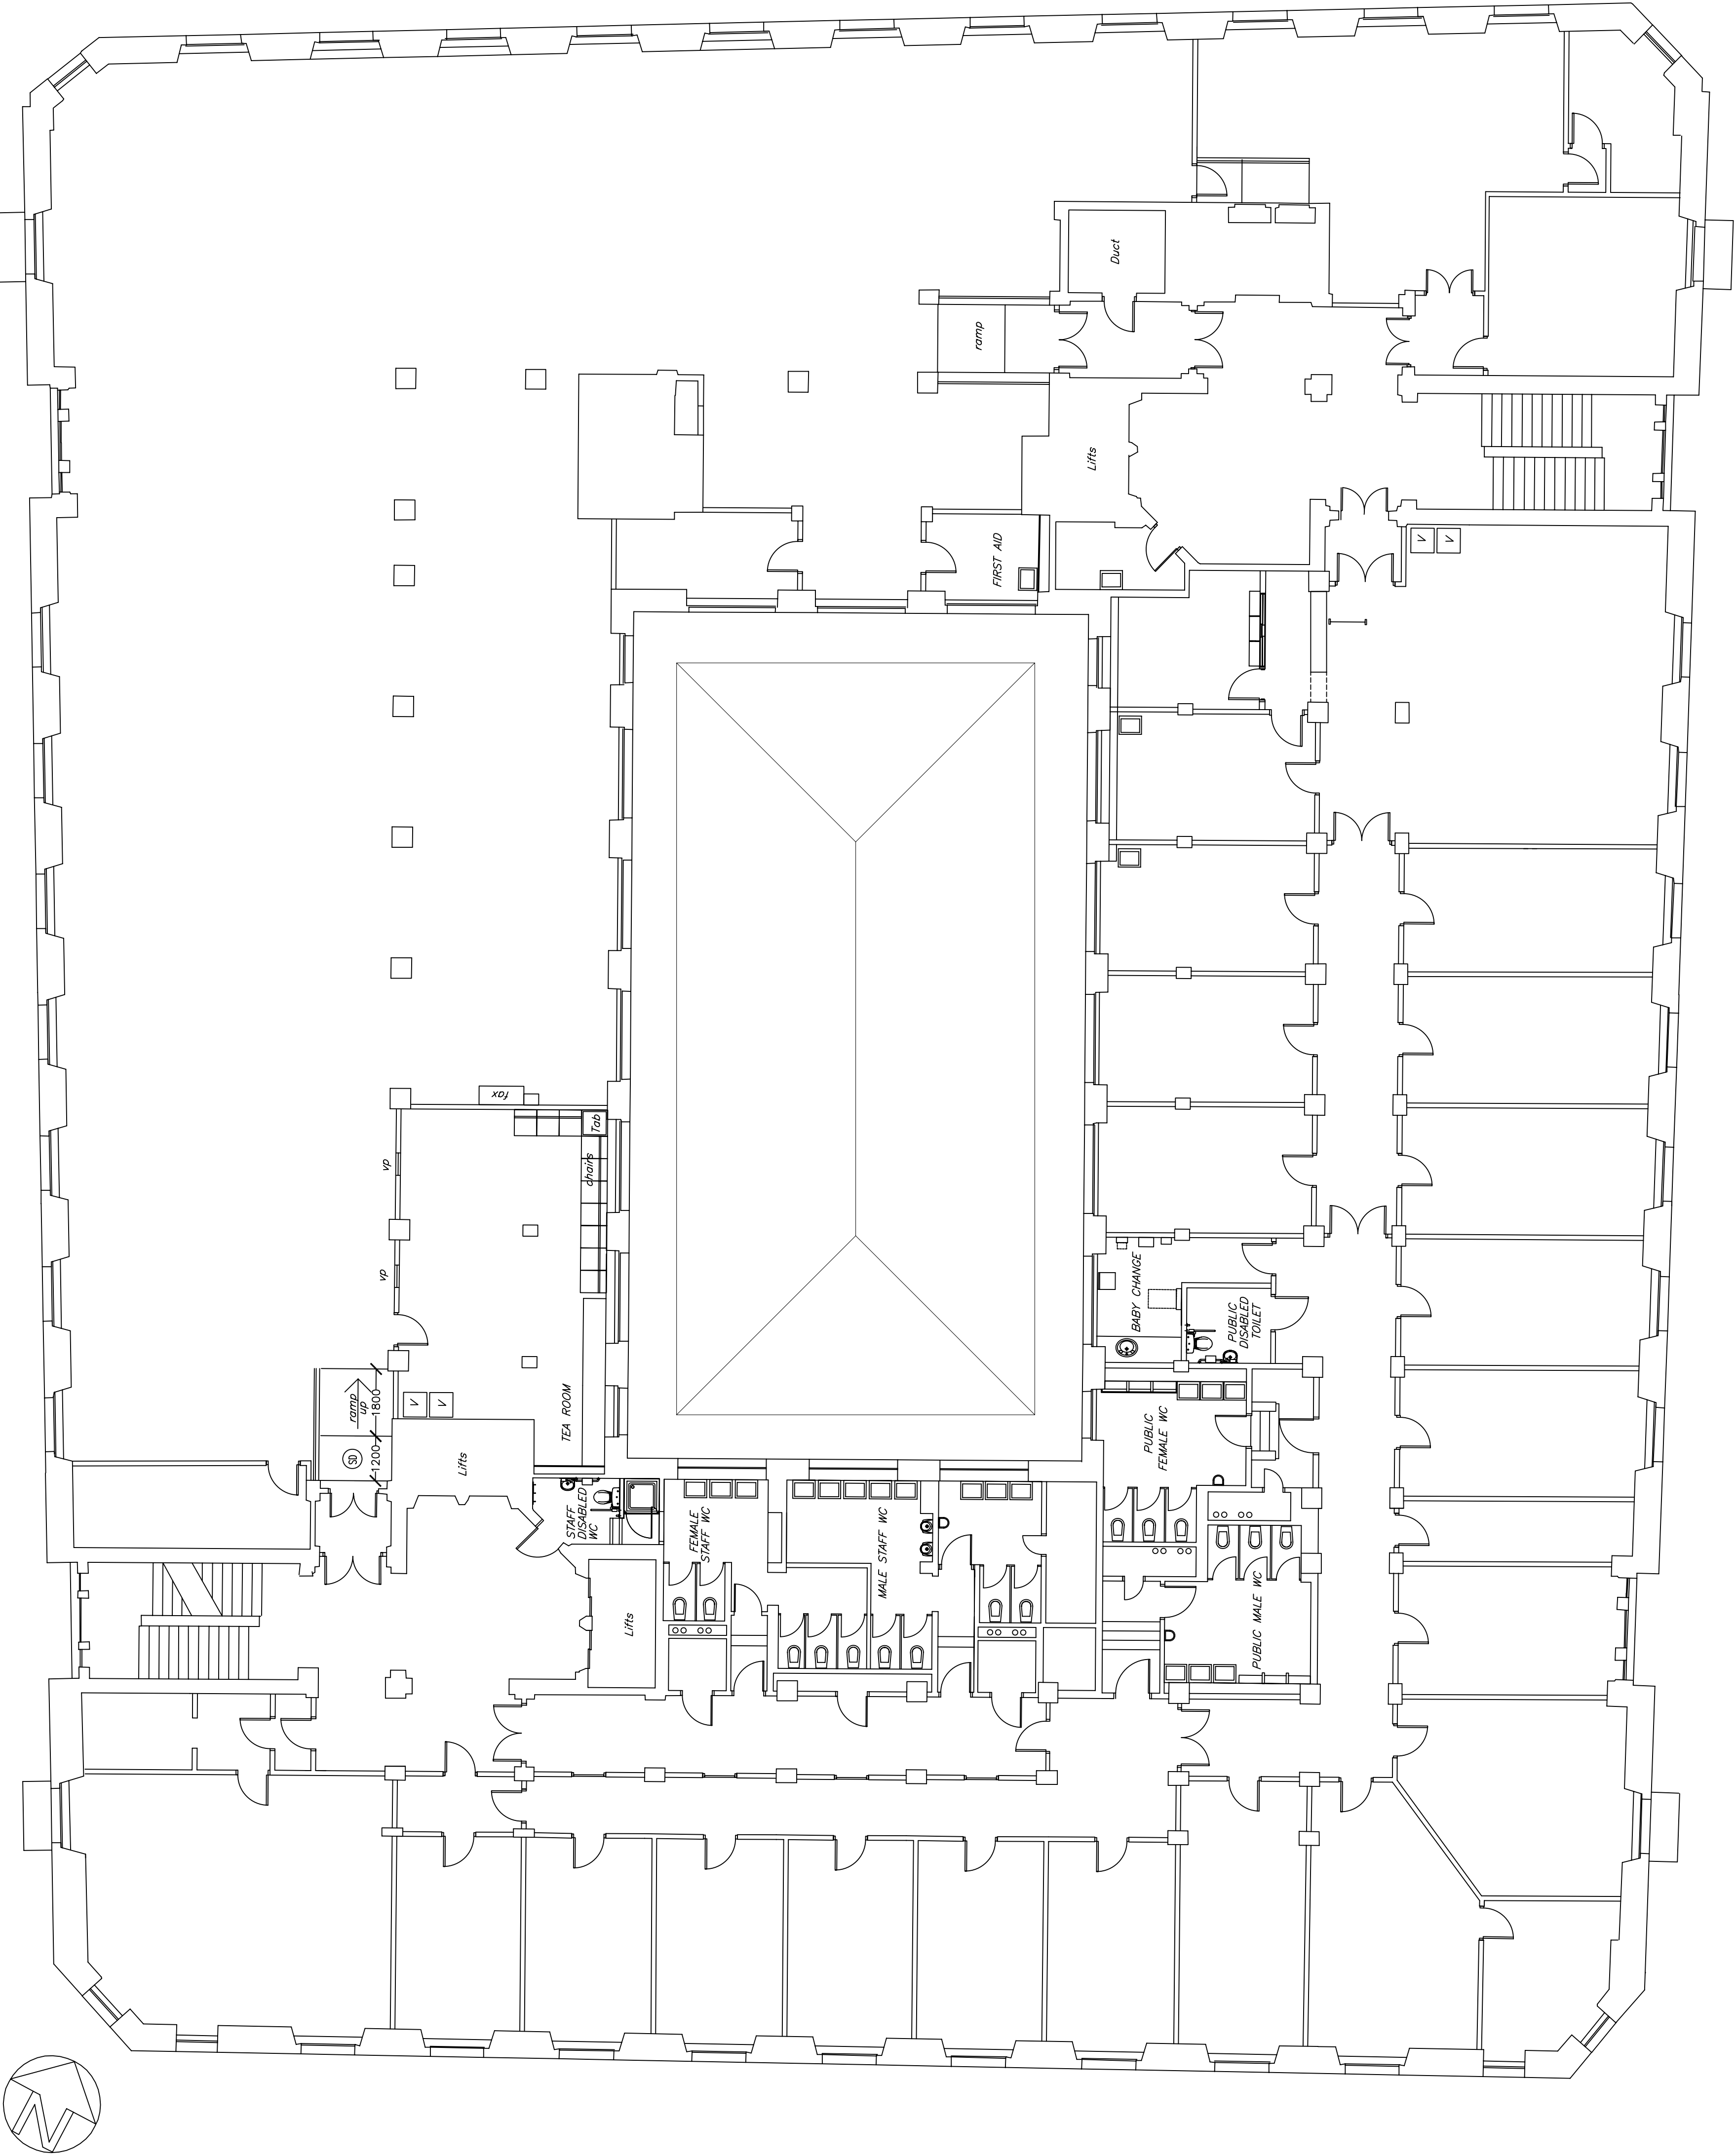

Existing
third floor plan