



# Key plan

## Roof Plan

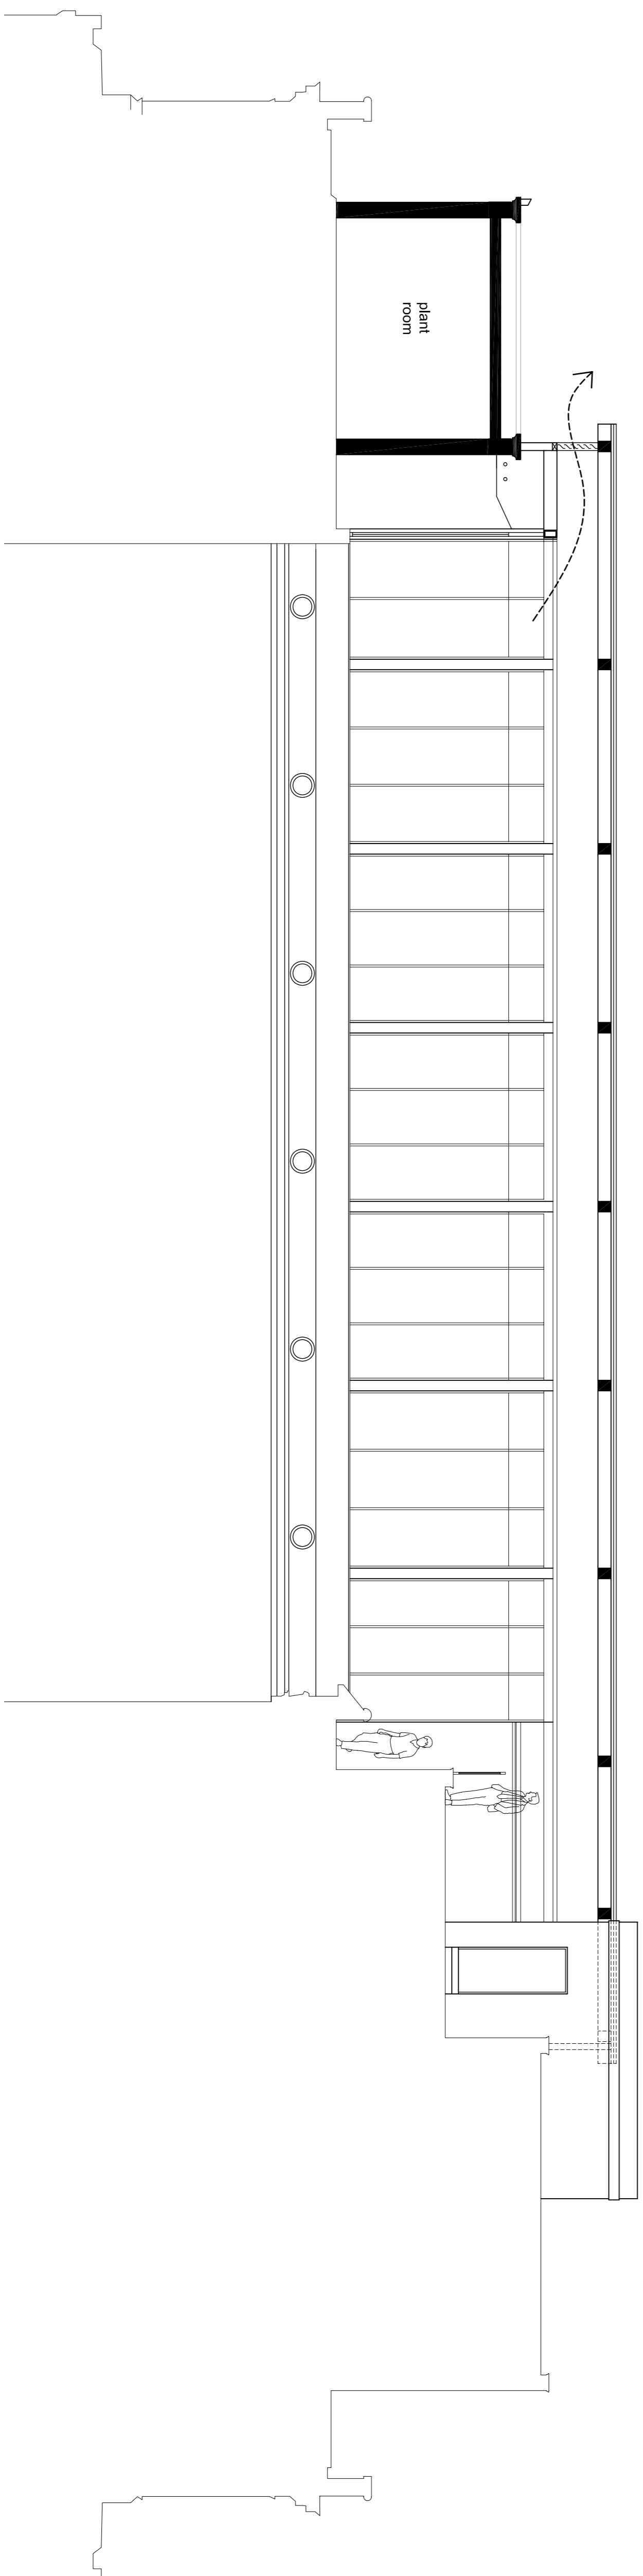


## SECTION CC

proposed  
9th floor sections BB & CC



wordlington

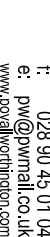

wordlington

5 PLOTS, NEW  
HEXON ROAD  
BELSFORD  
EVS 15

028 90 45 05 05  
028 90 45 05 06  
028 90 45 05 07  
www.povallgroup.com

DATE: 28/07/2009

TO: Castlewood Property Management Ltd

FROM: Martyn Hotel

SUBJECT: Liverpool

RE: 1/50 & 1/200

SCALE: (00) 217

DATE: 11/12

RE: Planning