


INTERSERVE


LOWER GROUND

BRUNSWICK STREET

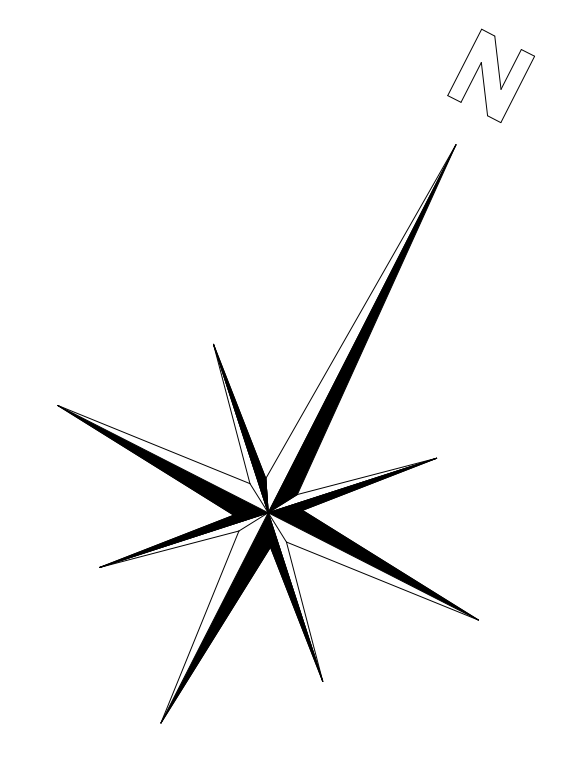

THE STRAND

WATER STREET

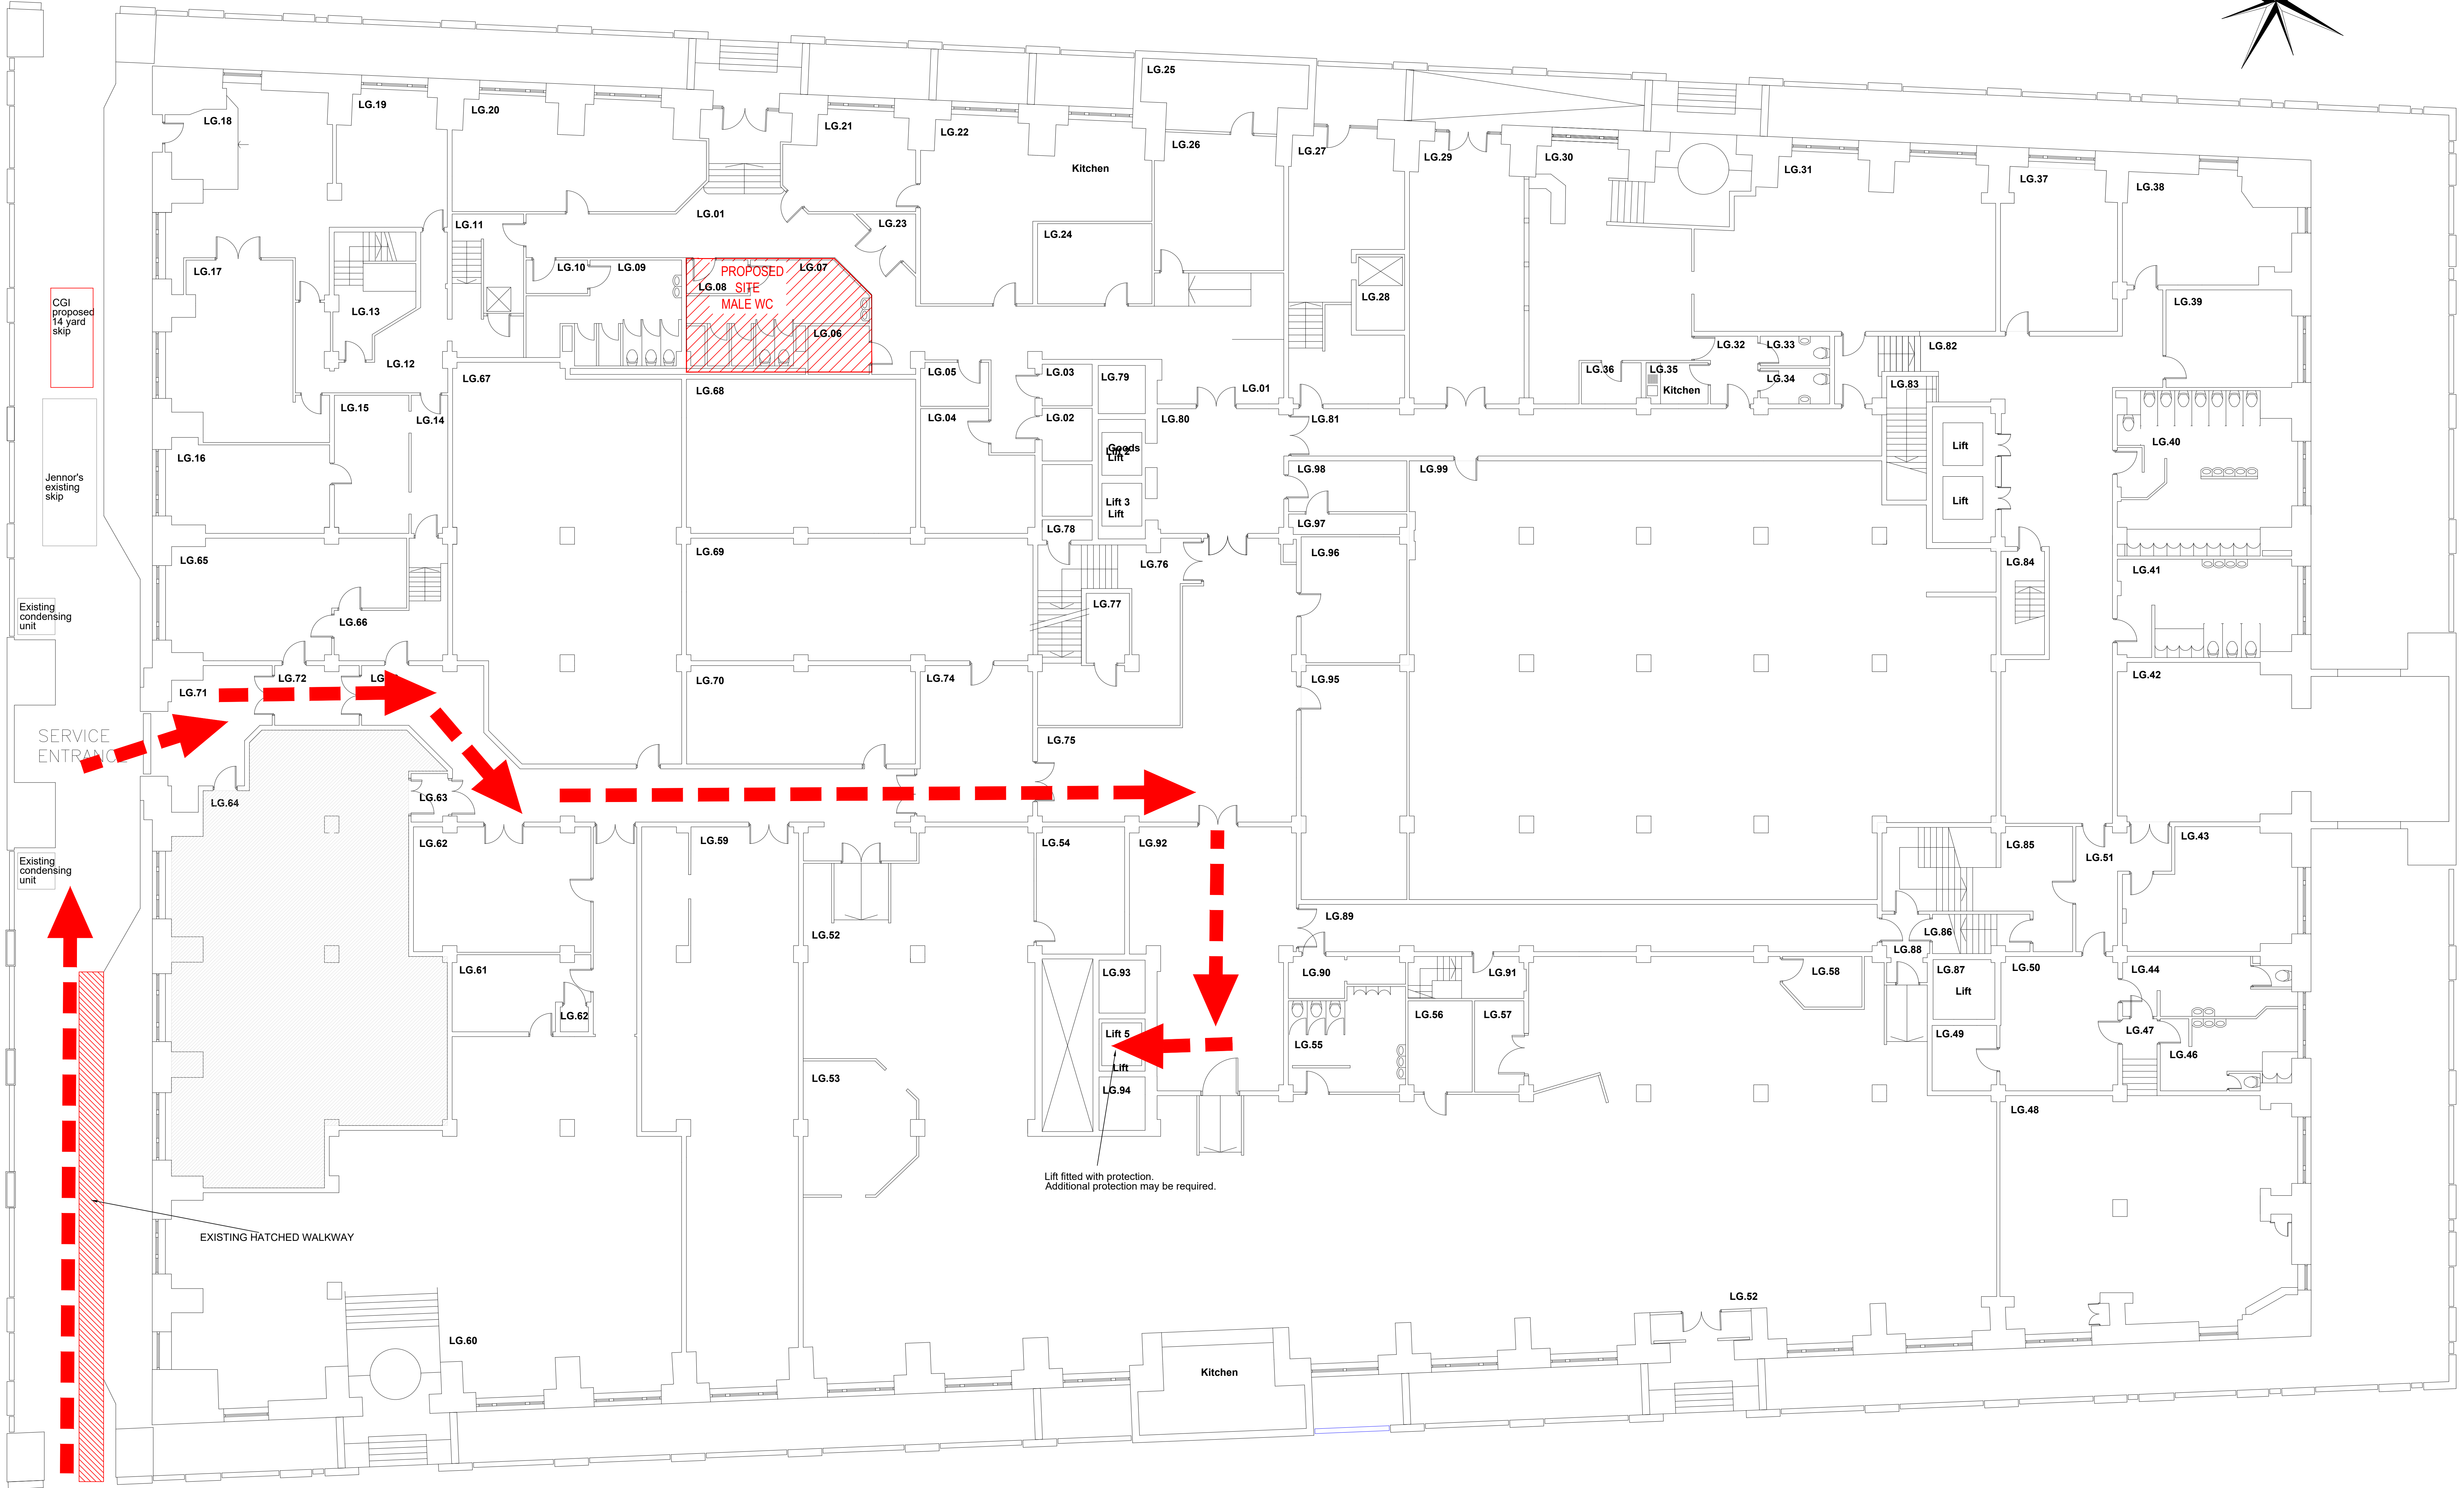

LG SITE SET UP AND ACCESS

NOTE: CGI SKIP LOCATION MOVED TO BRUNSWICK STREET SEE TOILET ACCESS MAP ADAPTED FOR CONTRACTORS	
Claremont We shape spaces	
BY: INTERSERVE	
PROJECT: CUNARD BUILDING WATER STREET LIVERPOOL L3 10X	
DRAWING TITLE: LOWER GROUND SITE SET UP AND ACCESS	
DESIGNED BY: 111.2 LG SSU	REVIEWED BY: A
DRAWN BY: MR	DATE: 06.05.16
SCALE: 1:100	PAPER SIZE: A0
DRAWING STATUS: INFORMATION	