





EXISTING PLAN
SCALE 1:50

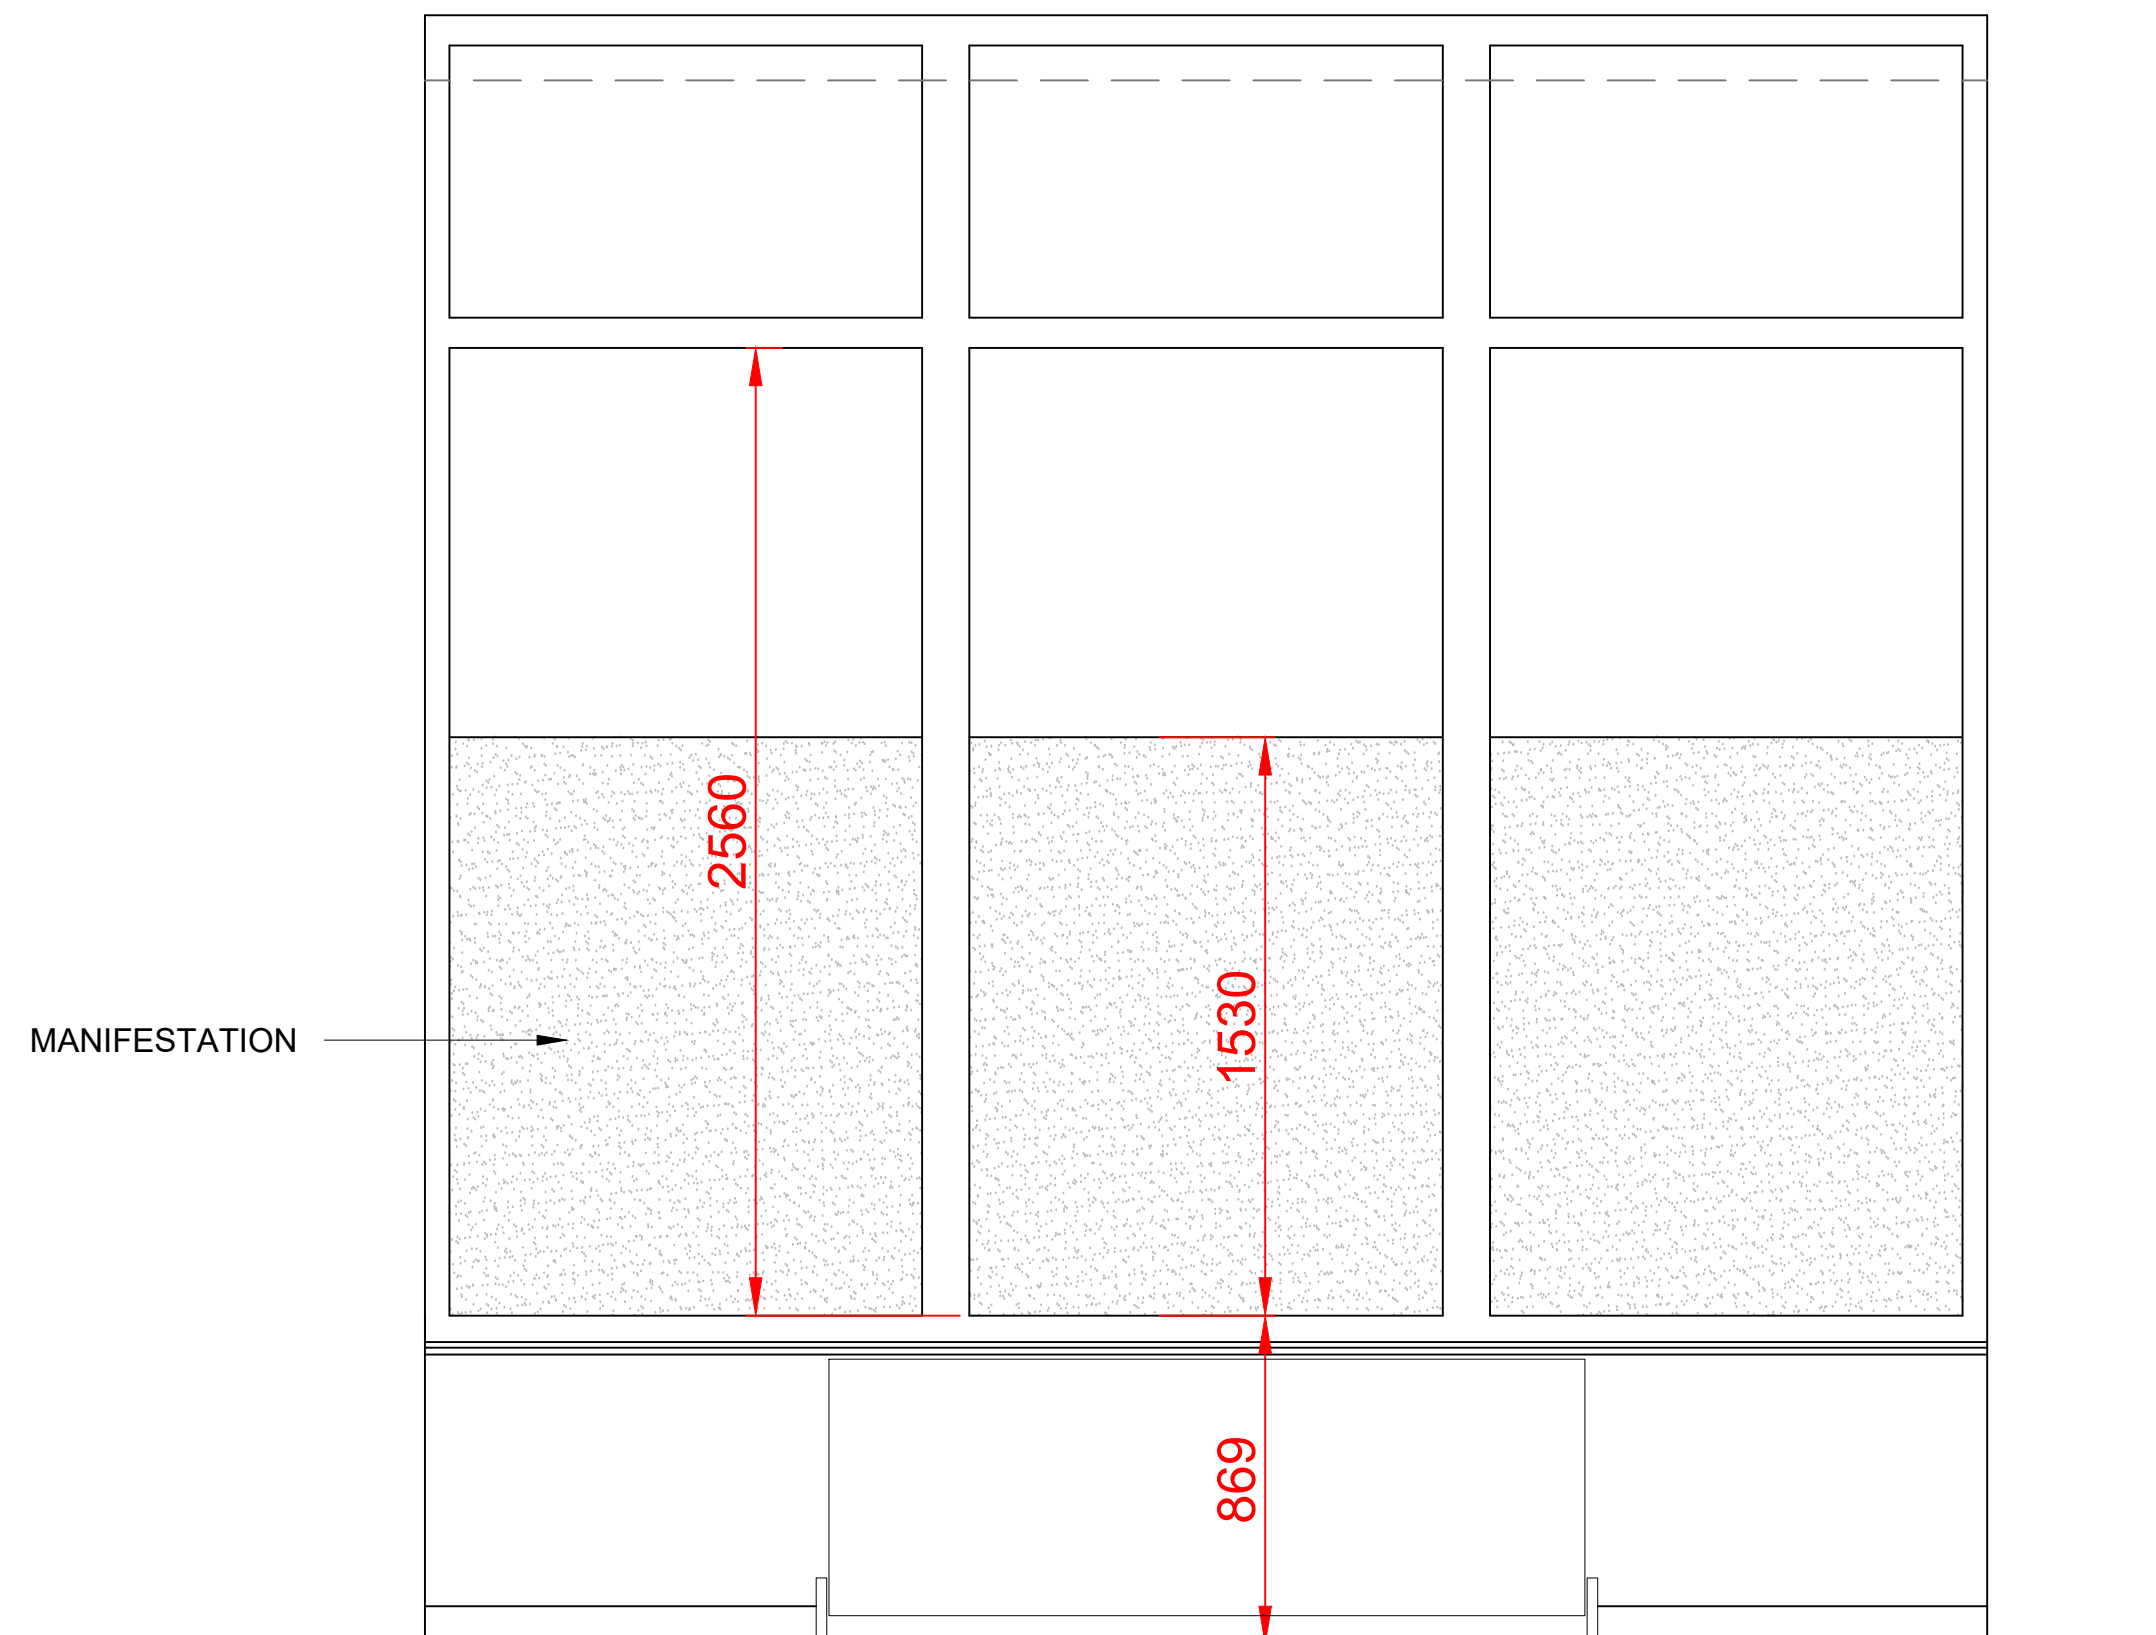


EXISTING TYPICAL ELEVATION 01
SCALE 1:20

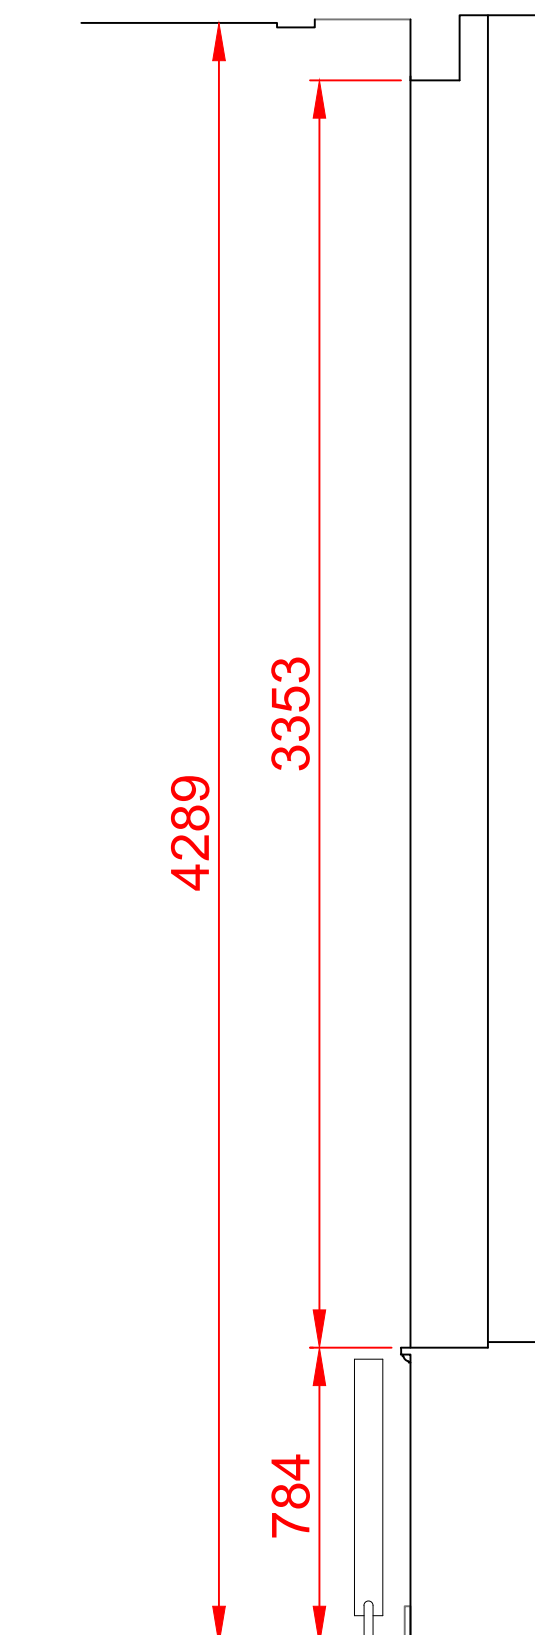

EXISTING TYPICAL SECTION A-A
SCALE 1:20

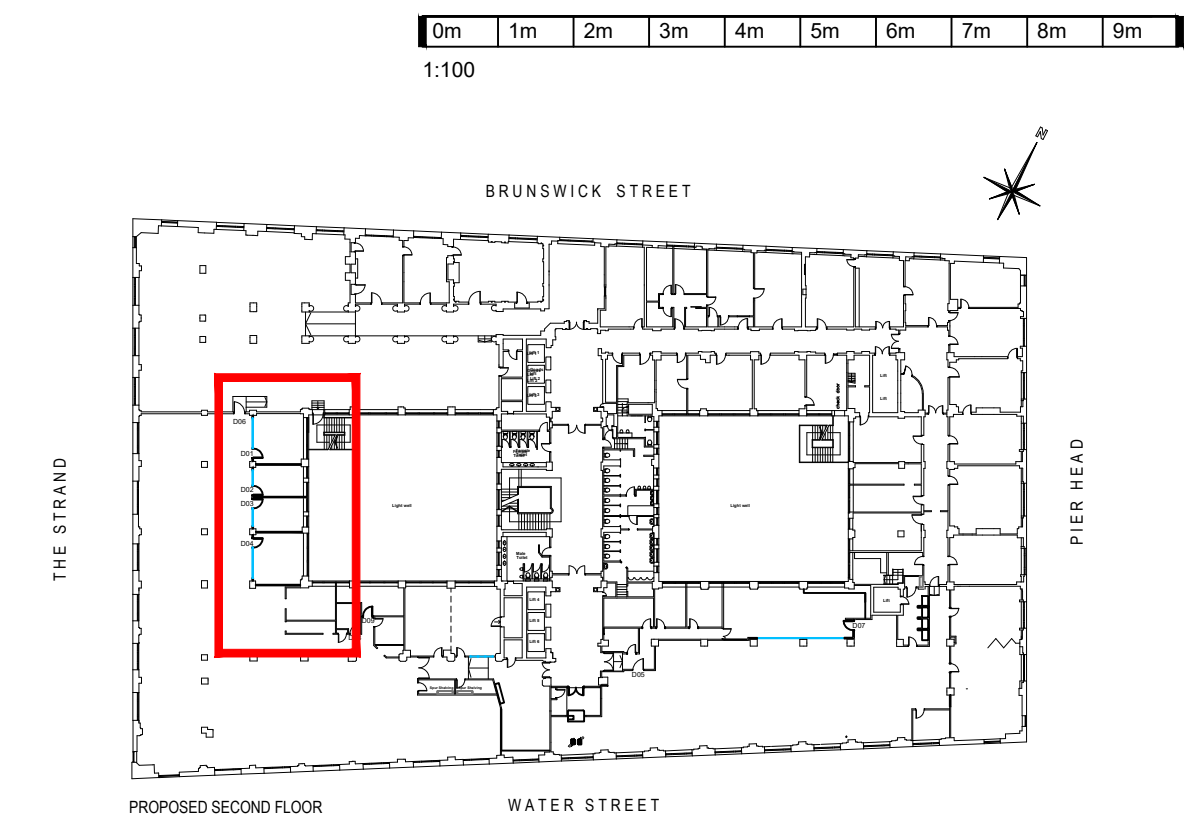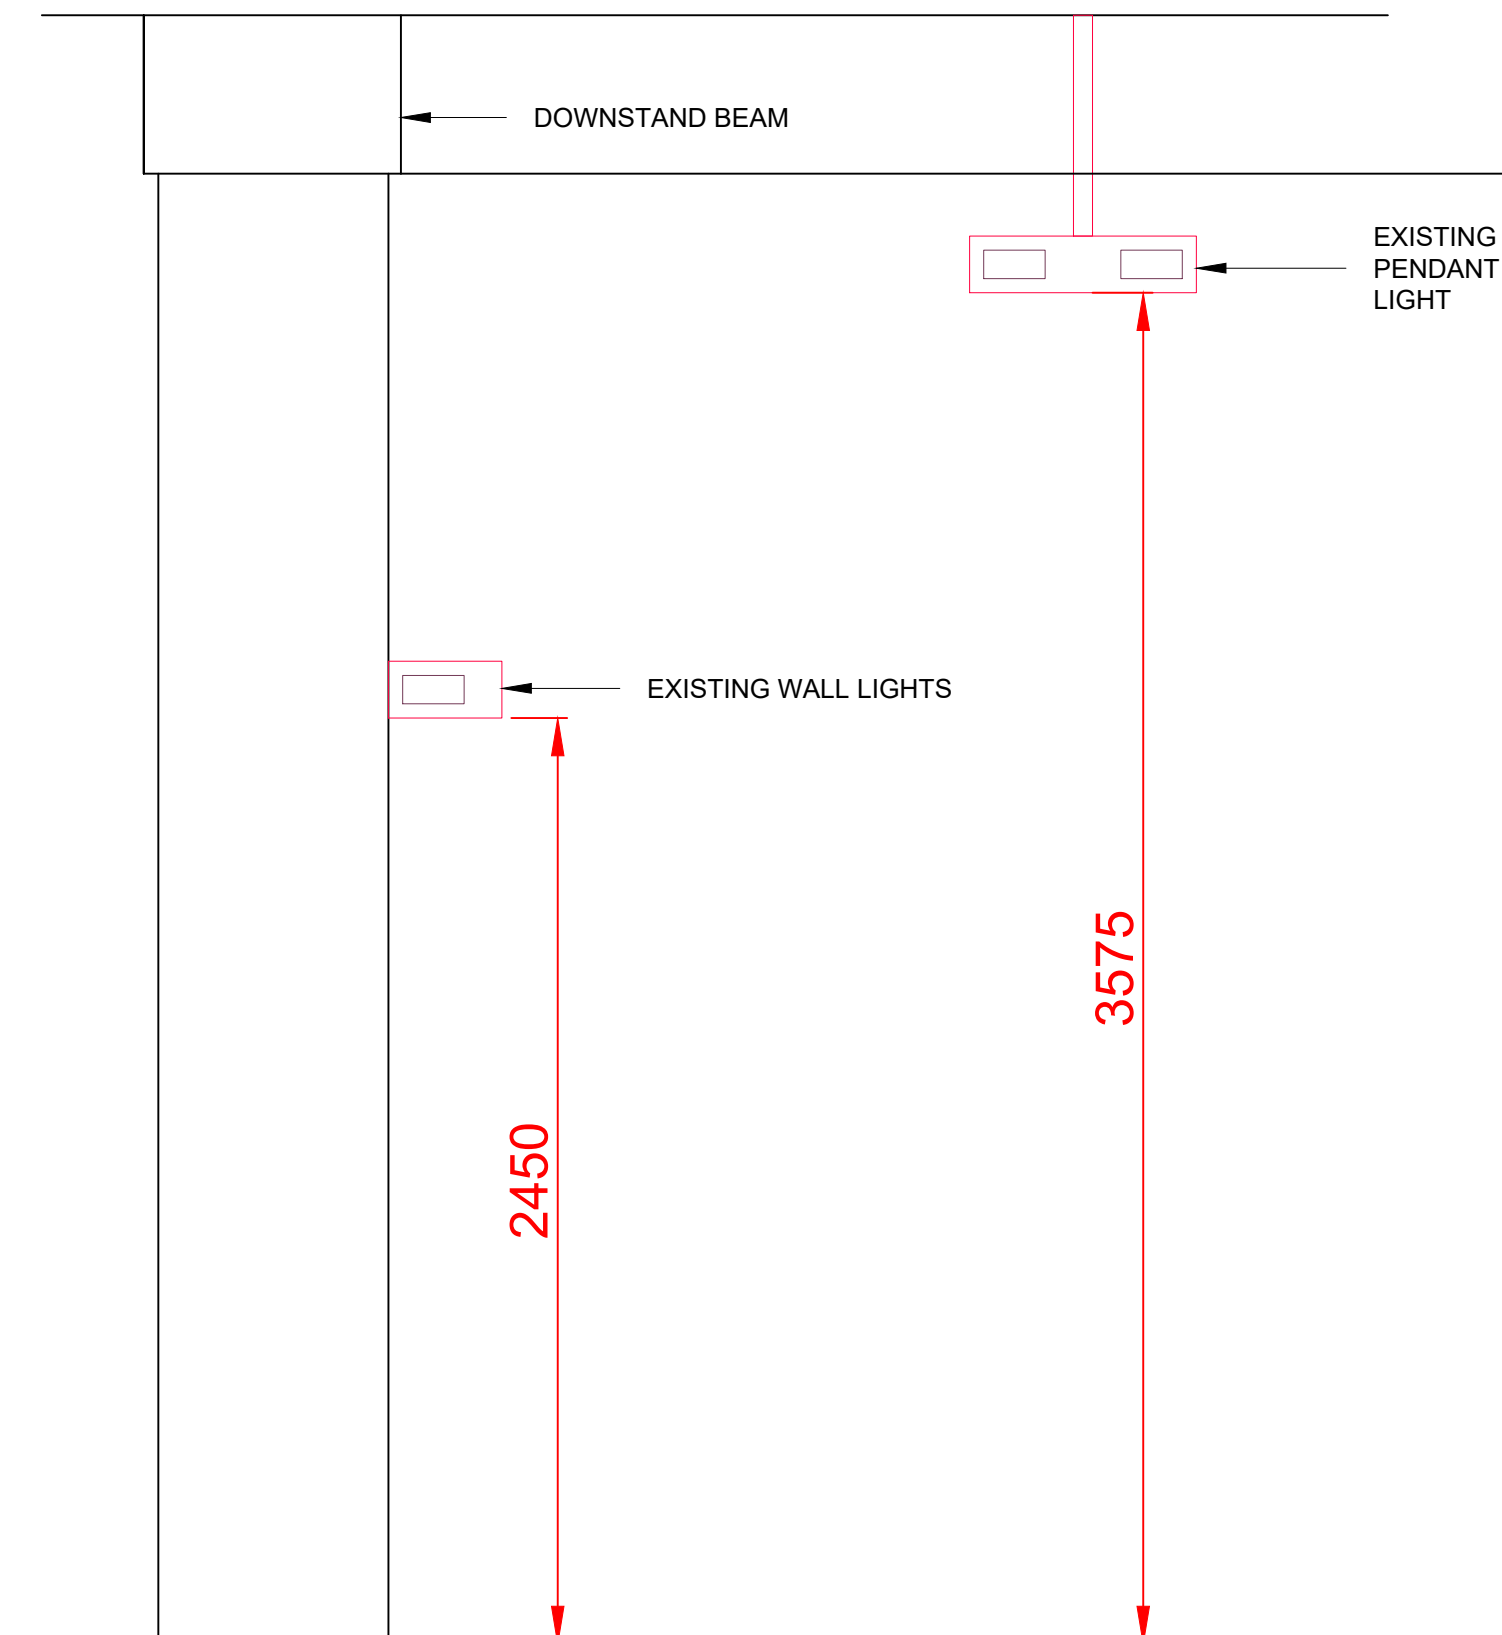

LOCATION PLAN
SCALE 1:750

<div>This drawing is the COPYRIGHT of CLAREMONT GROUP INTERIORS LTD. AND MAY NOT BE REPRODUCED IN ANY FORM WITHOUT PRIOR WRITTEN CONSENT.</div> <div>DO NOT SCALE FROM THIS DRAWING. ALL DIMENSIONS ARE TO BE CHECKED ON SITE. ALL DIMENSIONS ARE SHOWN IN MILLIMETERS (SCALING BY LOCAL AUTHORITIES IS PERMITTED)</div>				
<div><div>Claremont We shape spaces</div></div>				
CLIENT: INTERSEVE				
PROJECT TITLE & SITE ADDRESS CUNARD BUILDING WATER STREET LIVERPOOL L3 10X				
DRAWING TITLE: EXISTING SECOND FLOOR MEETING ROOM DETAILS				
DRAWINGS NO 220.0 EX		REVISION -		
LEAD DESIGNER AB		DRAWN BY JPW		
DWG 12.04.16	SCALE 1:100	PAPER SIZE A1		
DRAWING STATUS CONSTRUCTION				