




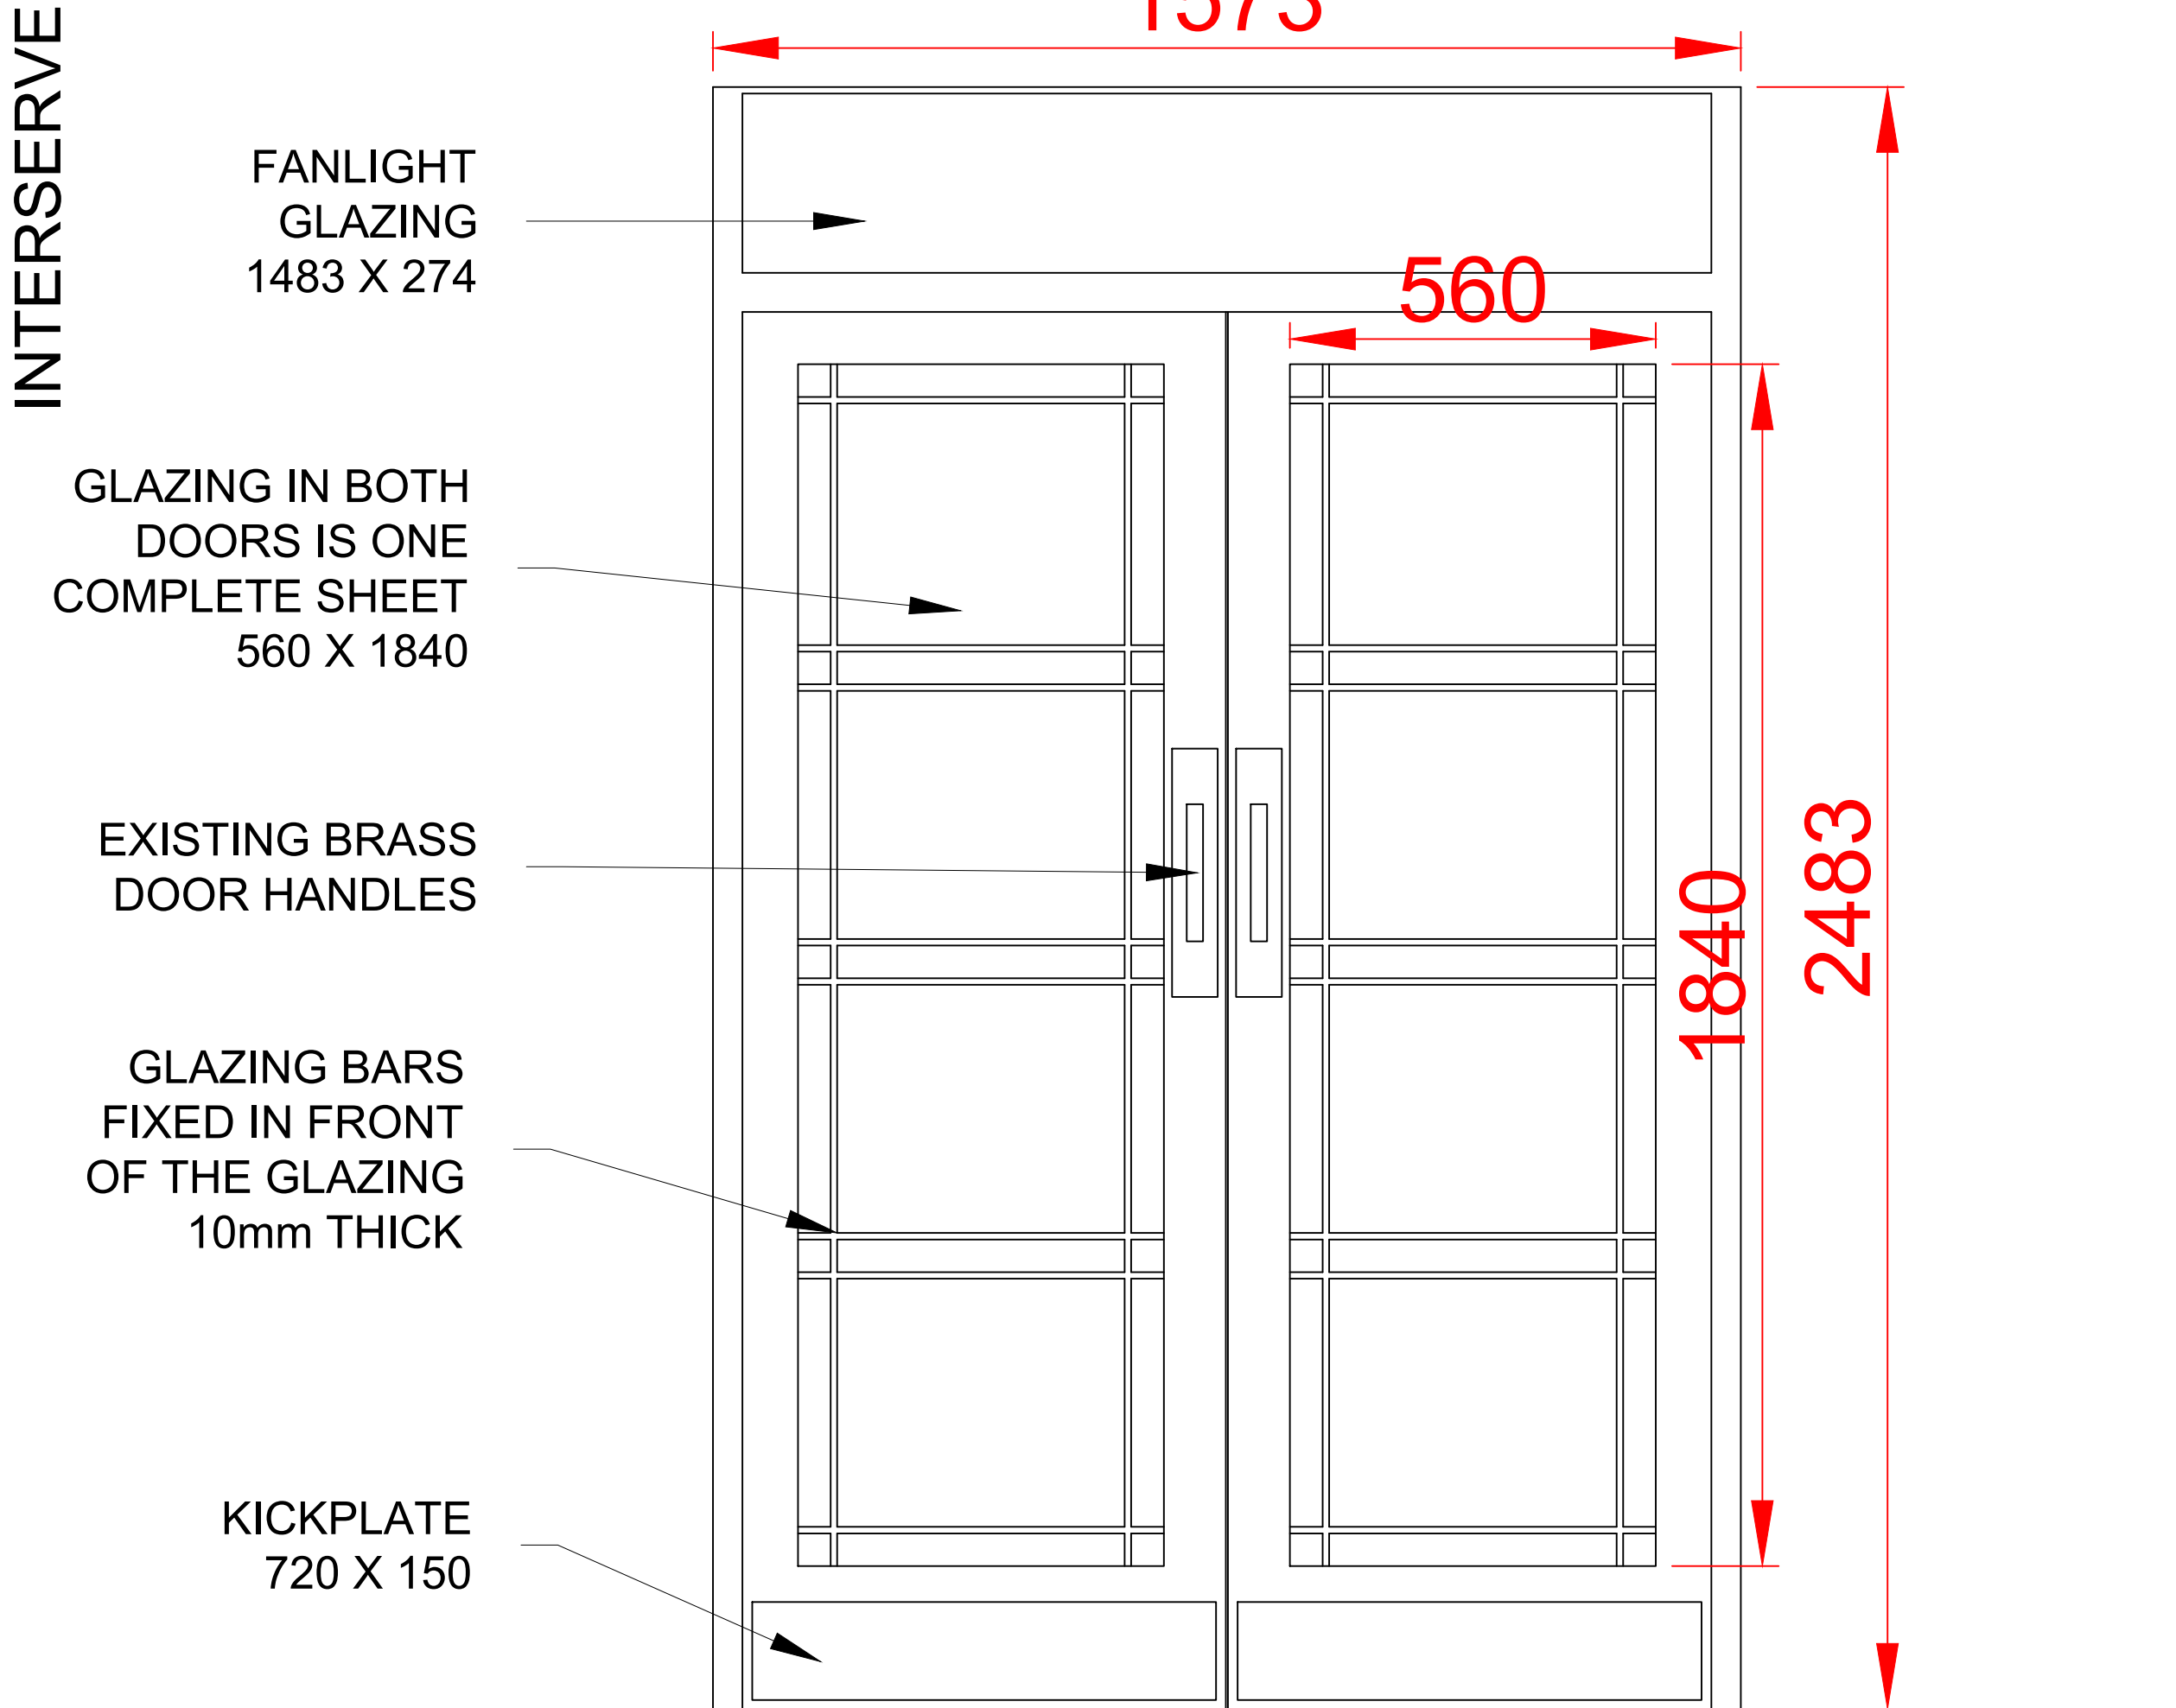

EXISTING 'SUITE A' DOOR 1:10 ELEVATION

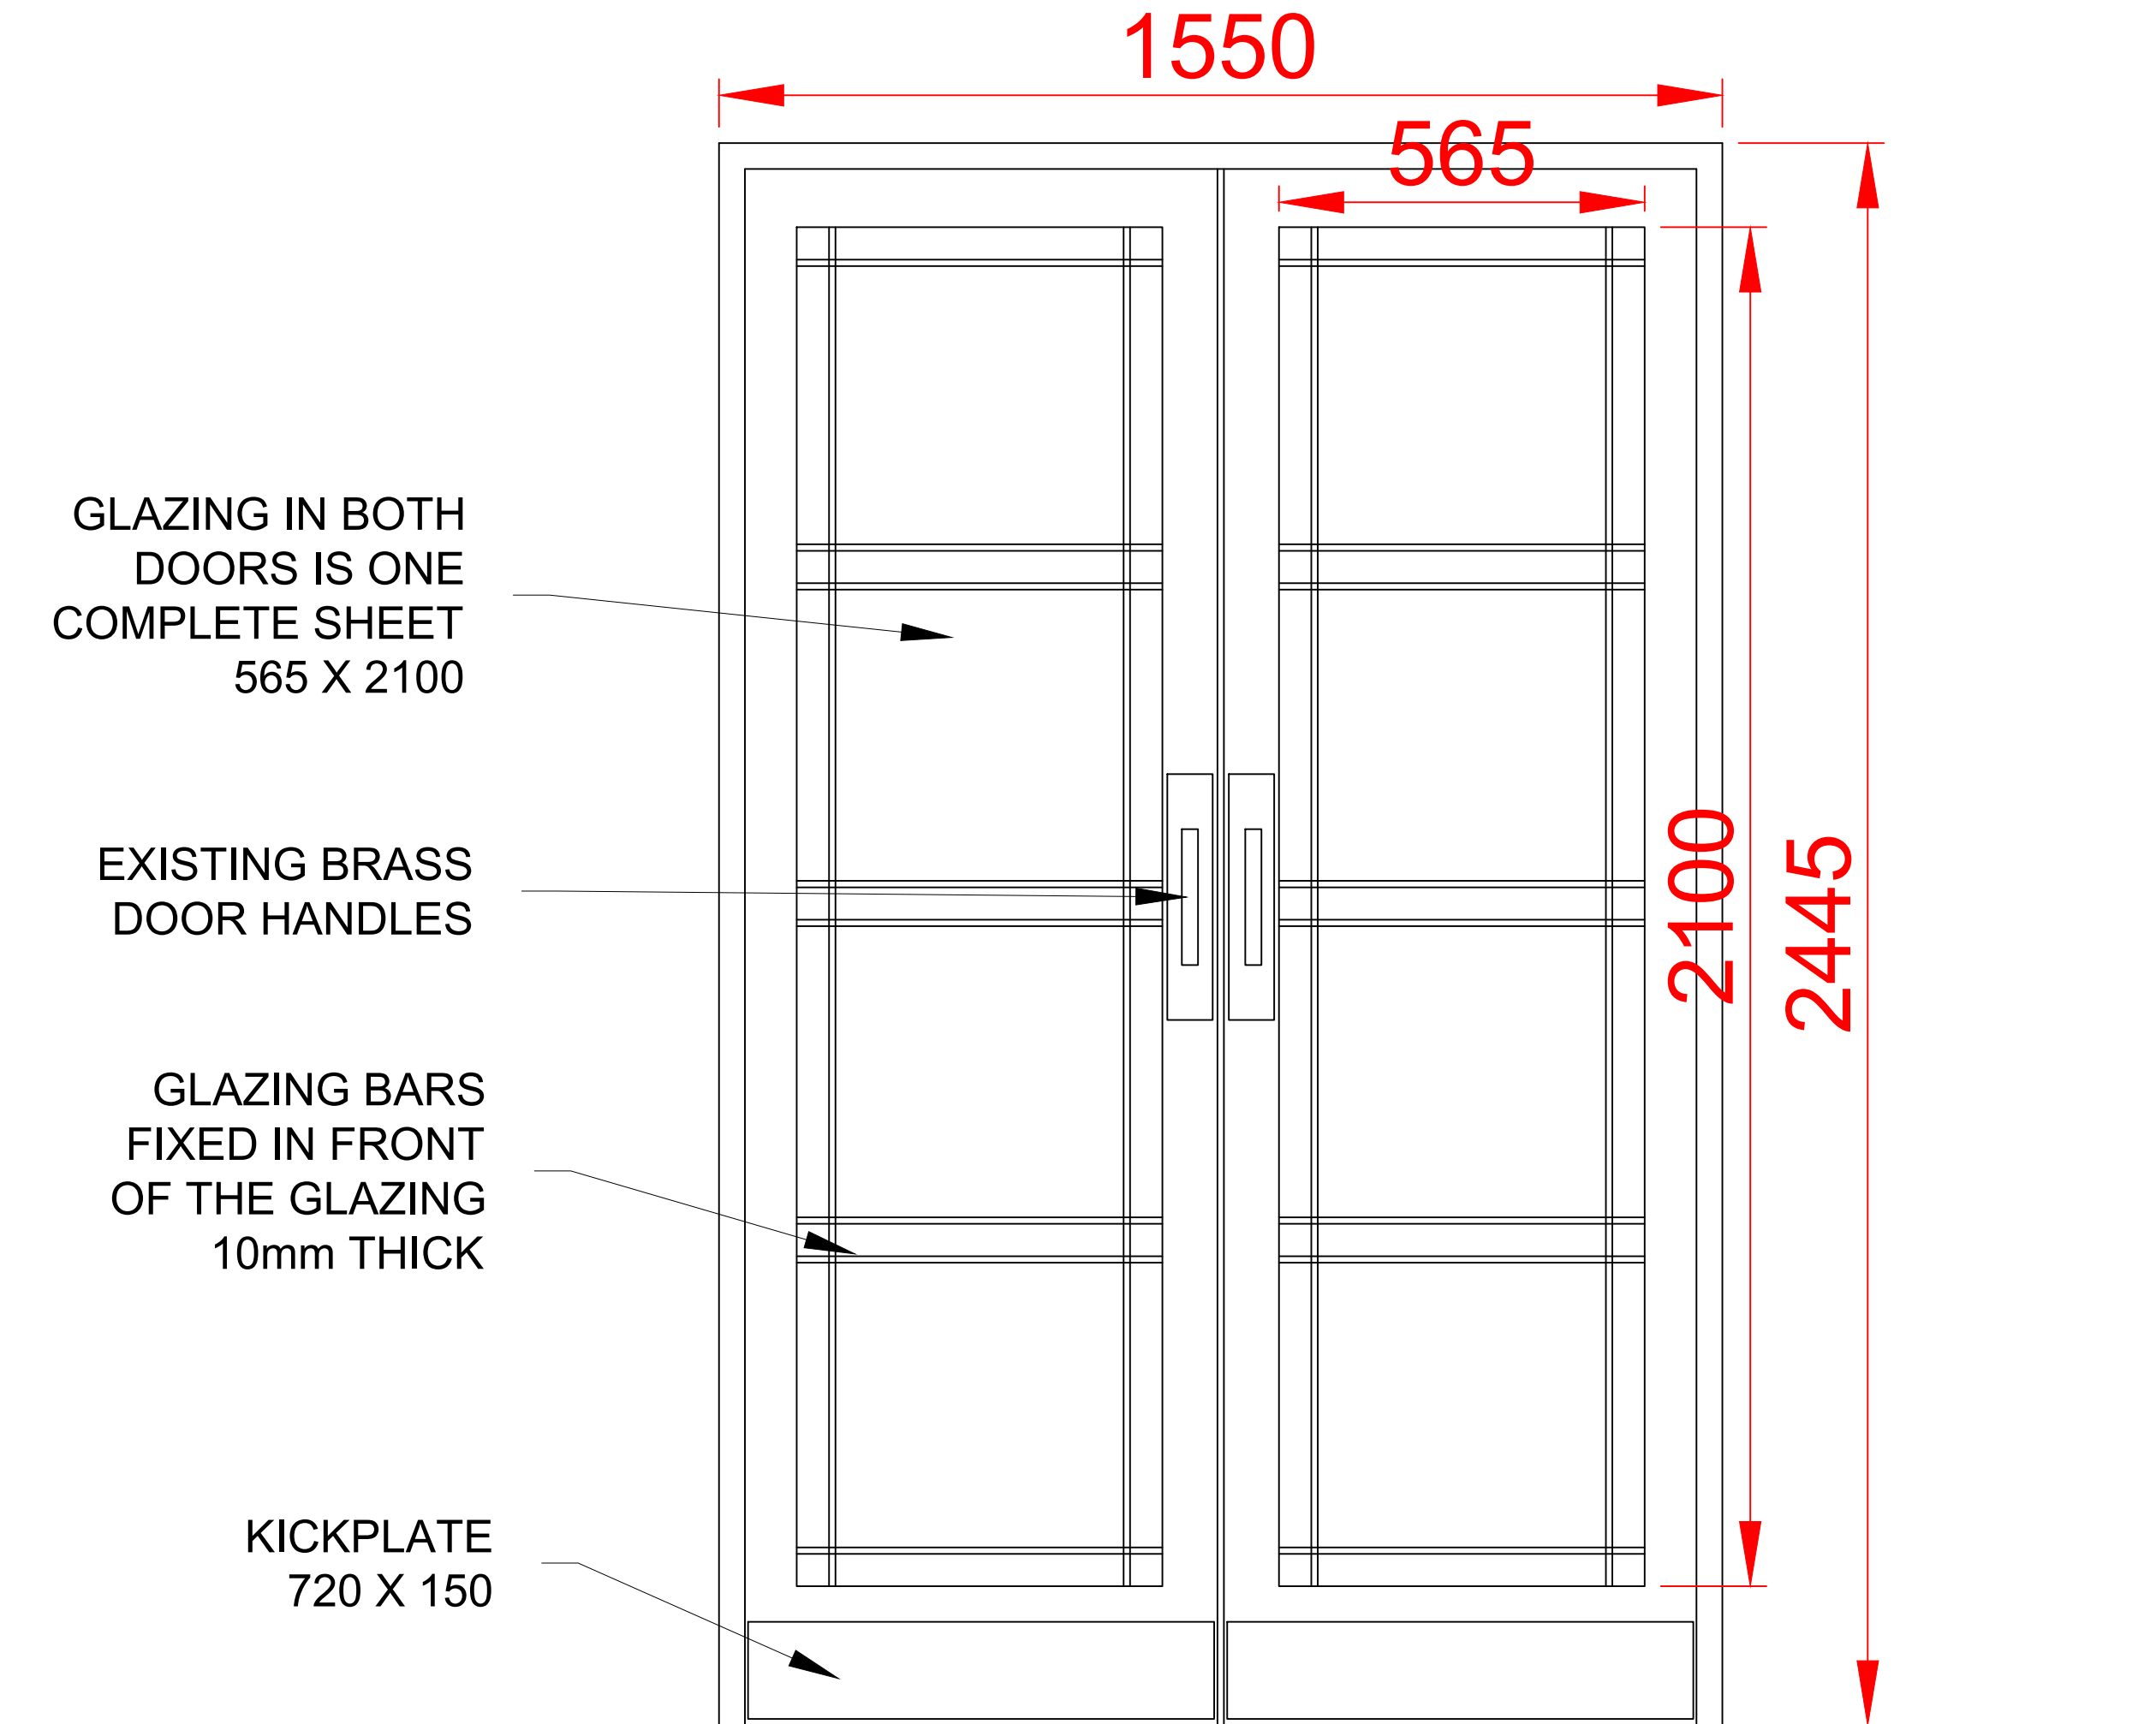

EXISTING 'SUITE B' DOOR 1:10 ELEVATION

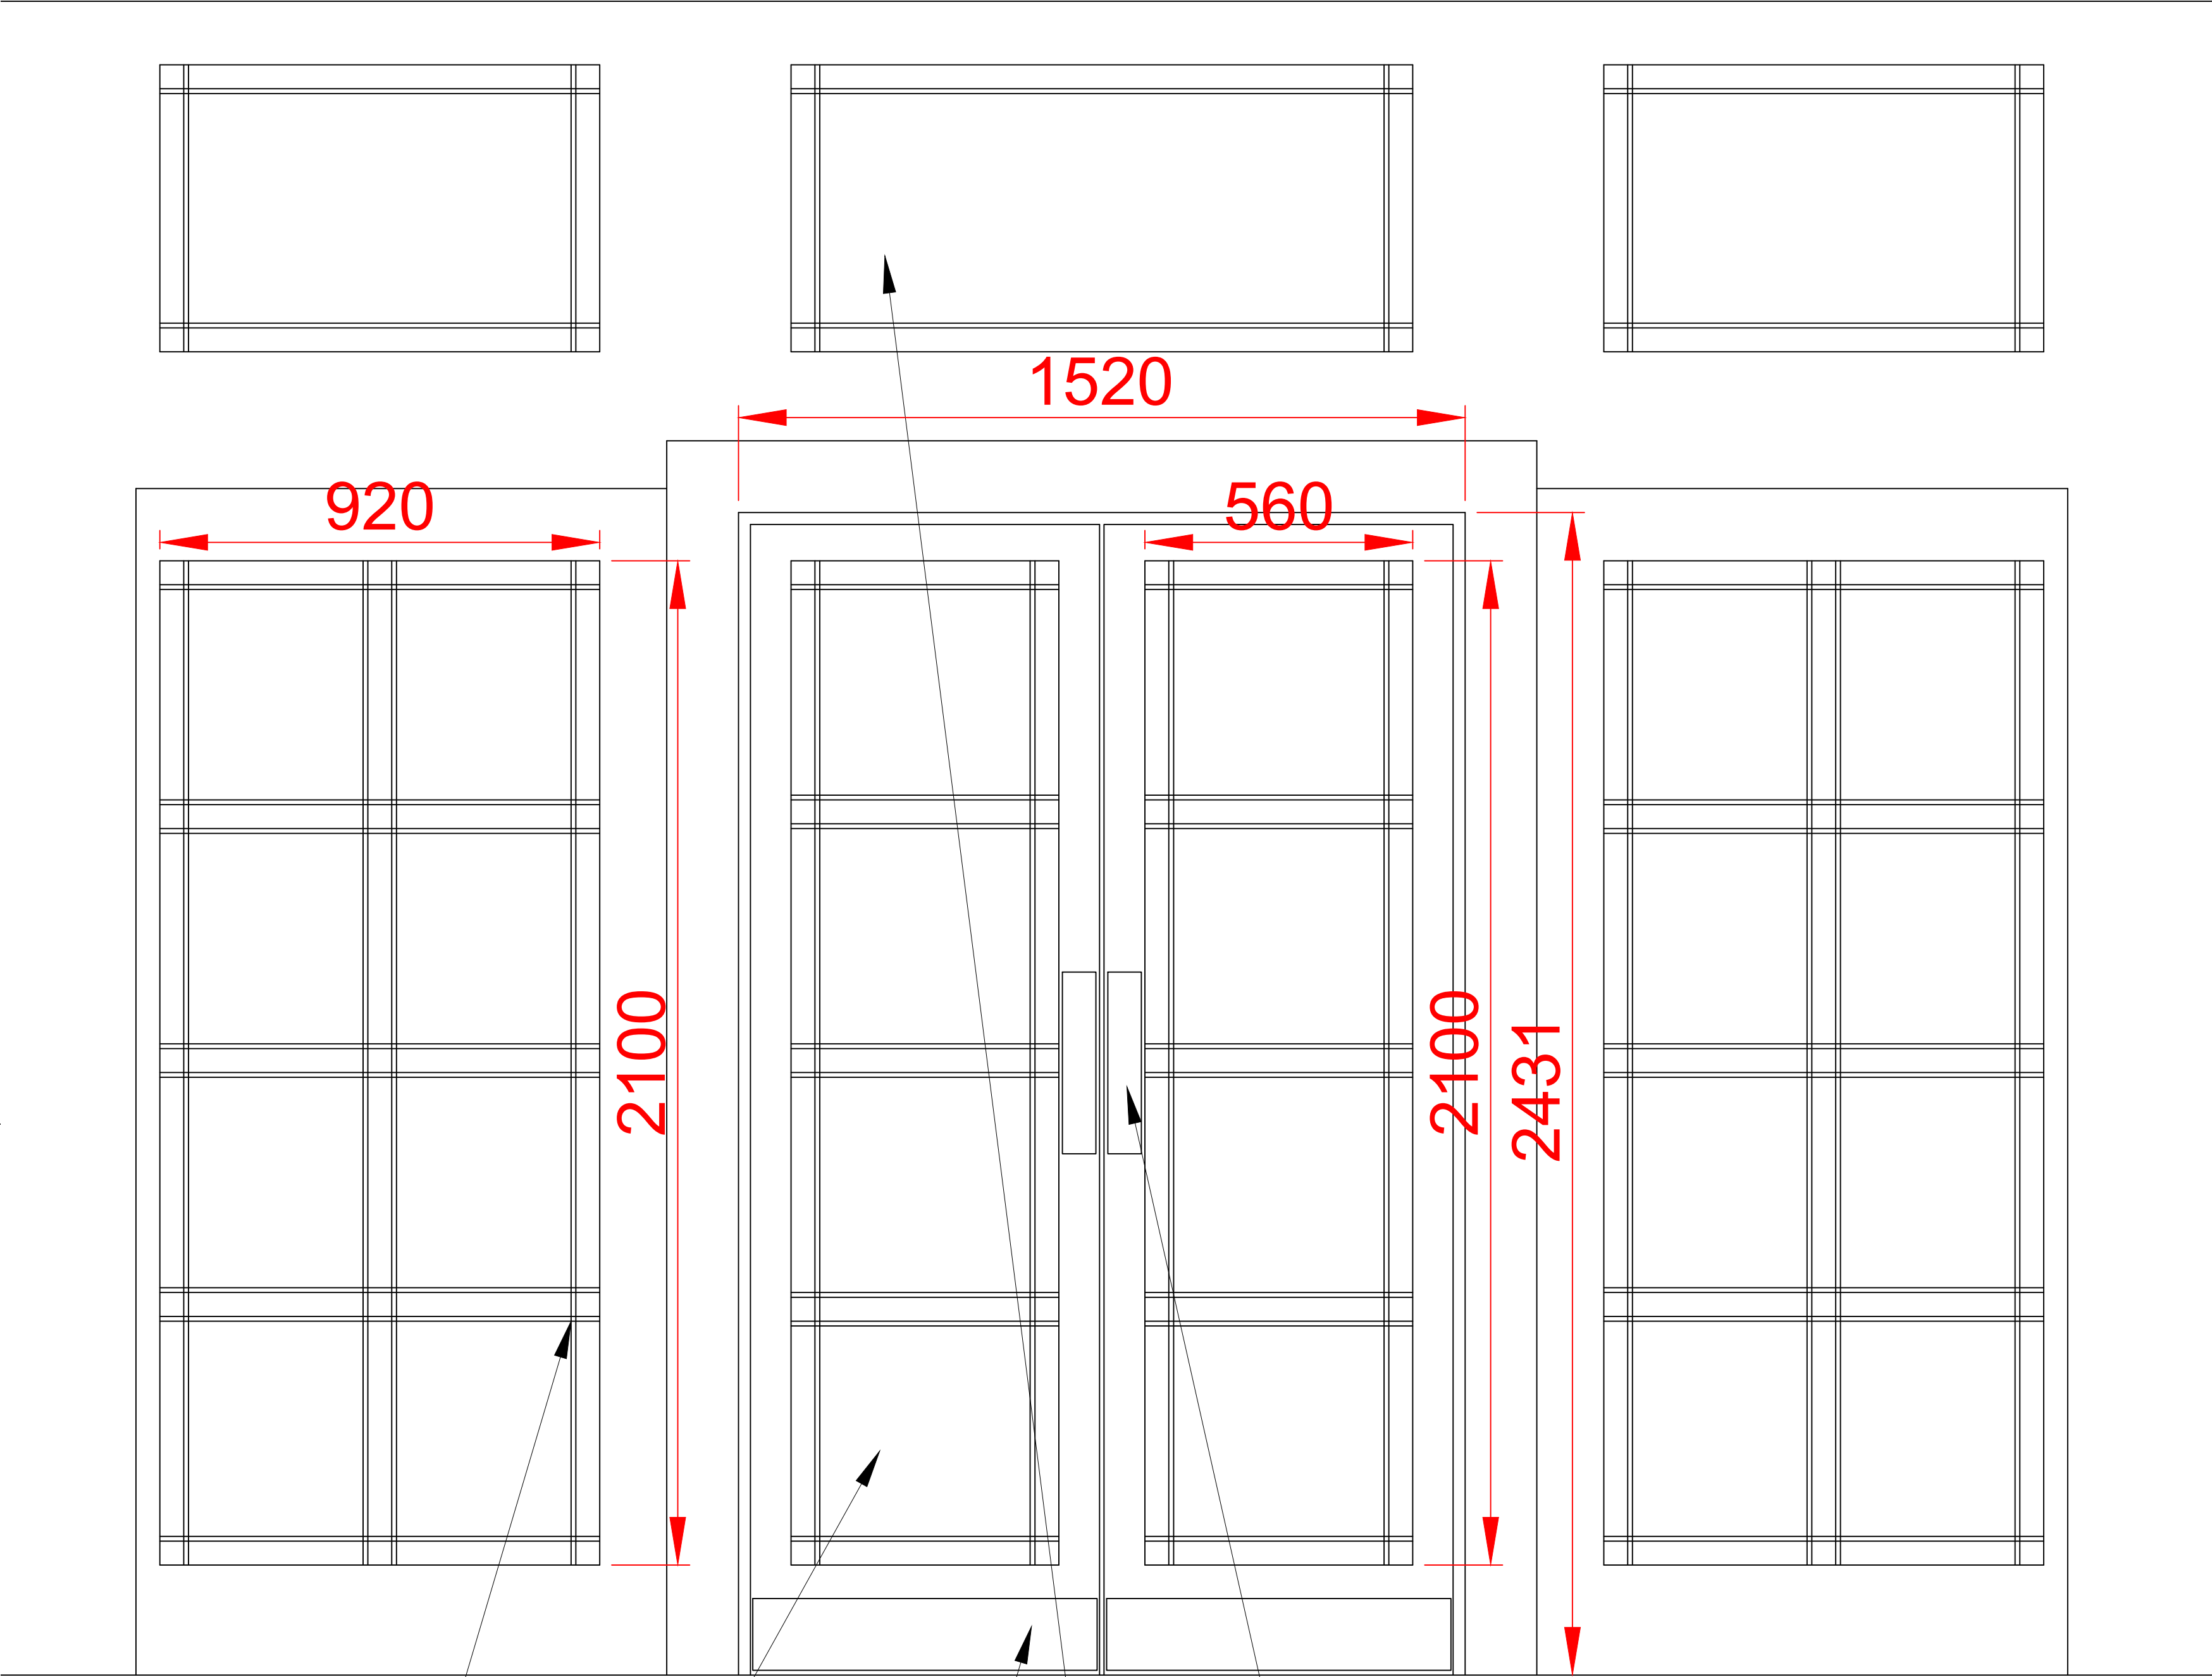

EXISTING 'RECEPTION' DOOR 1:10 ELEVATION

EXISTING ENTRANCE DOORS

Revision		Date		By					
1		12.04.16		AB					
NOTE:									
THIS DRAWING IS THE COPYRIGHT OF CLAREMONT GROUP INTERSERVE LTD, AND MAY NOT BE REPRODUCED IN ANY FORM WITHOUT PRIOR WRITTEN CONSENT.									
DO NOT SCALE FROM THIS DRAWING. ALL DIMENSIONS ARE TO BE CHECKED ON SITE. ALL DIMENSIONS ARE SHOWN IN MILLIMETERS (SCALING BY LOCAL AUTHORITIES IS PERMITTED).									
 Claremont We shape spaces									
CLIENT: INTERSERVE									
PROJECT TITLE & SITE ADDRESS: CUNARD BUILDING, WATER STREET, LIVERPOOL, L3 1QX									
DRAWING TITLE: SECOND FLOOR EXISTING ENTRANCE DOORS									
DRAWING NO: 400.1 EX DOORS				REVISION: -					
LEAD DESIGNER: AB		DRAWN BY: MR							
DATE: 12.04.16		SCALE: 1:10		PAPER SIZE: A1					
DRAWING STATUS: INFORMATION									