


Drawing to be read in conjunction with other architects and engineers drawings, specification and bill of quantities.

## Note

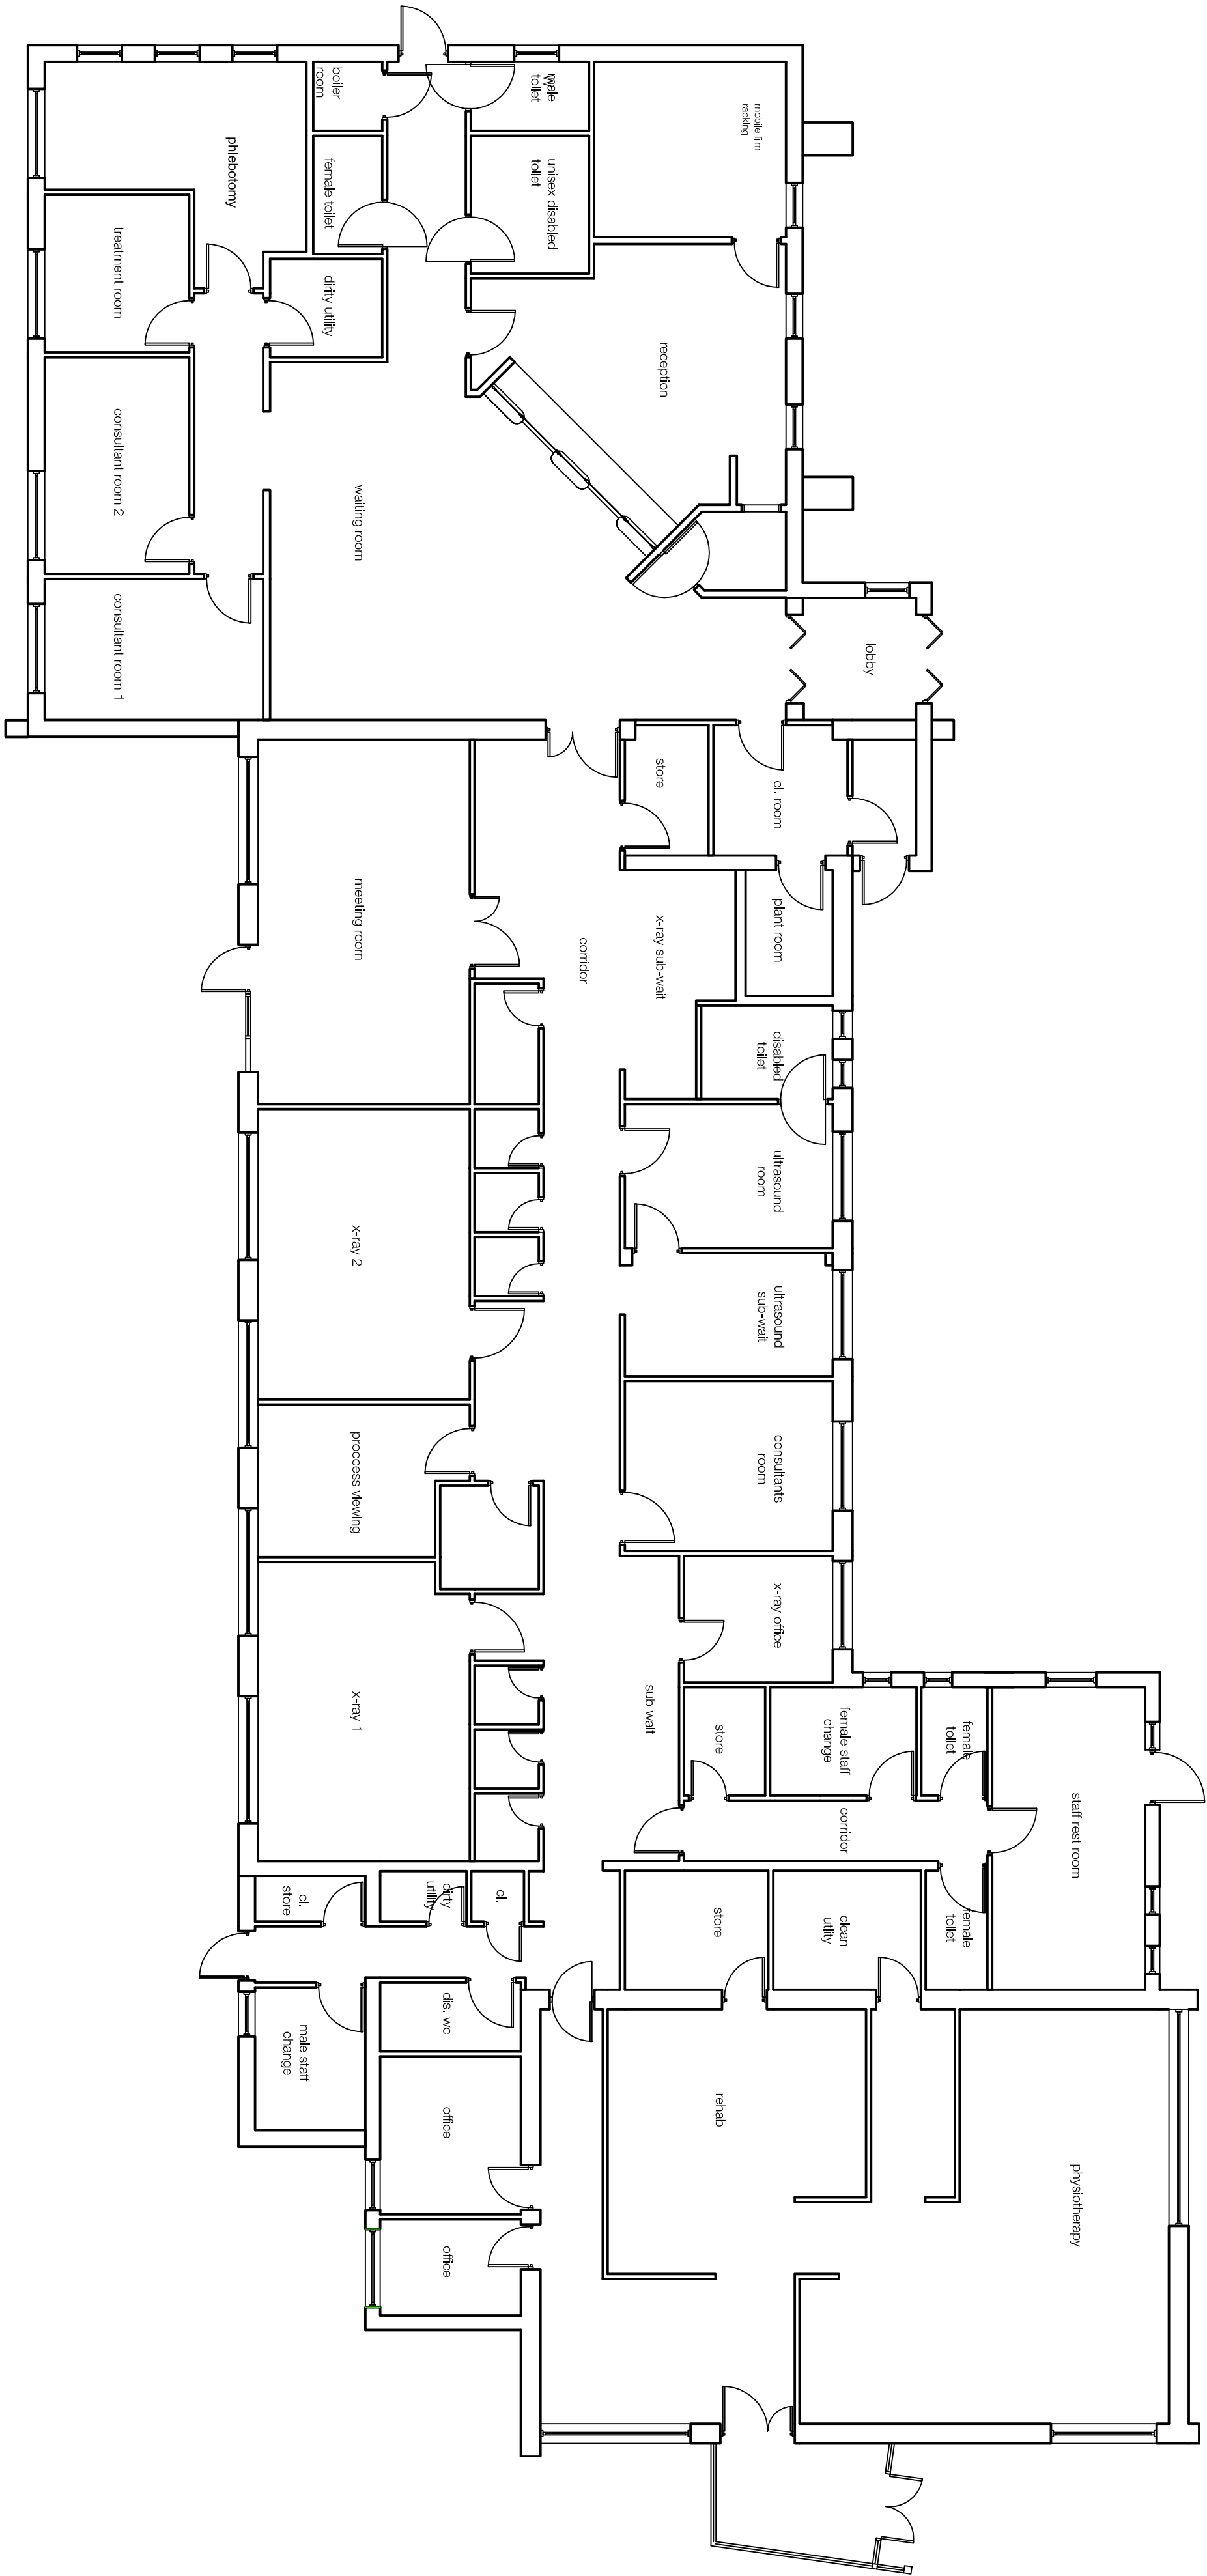

# EXISTING PLAN

## SCALE 1:100

rev	comments	date

**merseydesigngroup** 

**merseydesigngroup**  
Mersey Design Group Ltd  
Creative Studios  
41 Shaw Street  
Liverpool L6 7RL  
t: 0151 207 8451  
e: info@merseydesigngroup.co.uk  
w: www.merseydesigngroup.co.uk

**client**  
Mersey Care NHS Trust

**project**  
New Baker Plant Rooms  
Salford Health Park  
Keirn White Unit, and the York Centre

**content**  
YORK CENTRE  
EXISTING PLAN

scale	sheet	date	drawn by	checked
1:100	A1	05/02/15	MEC	MEC
project number	drawing number	rev		
154-301	L1-03			
purpose of issue				
Planning				