





View A



View B



View C

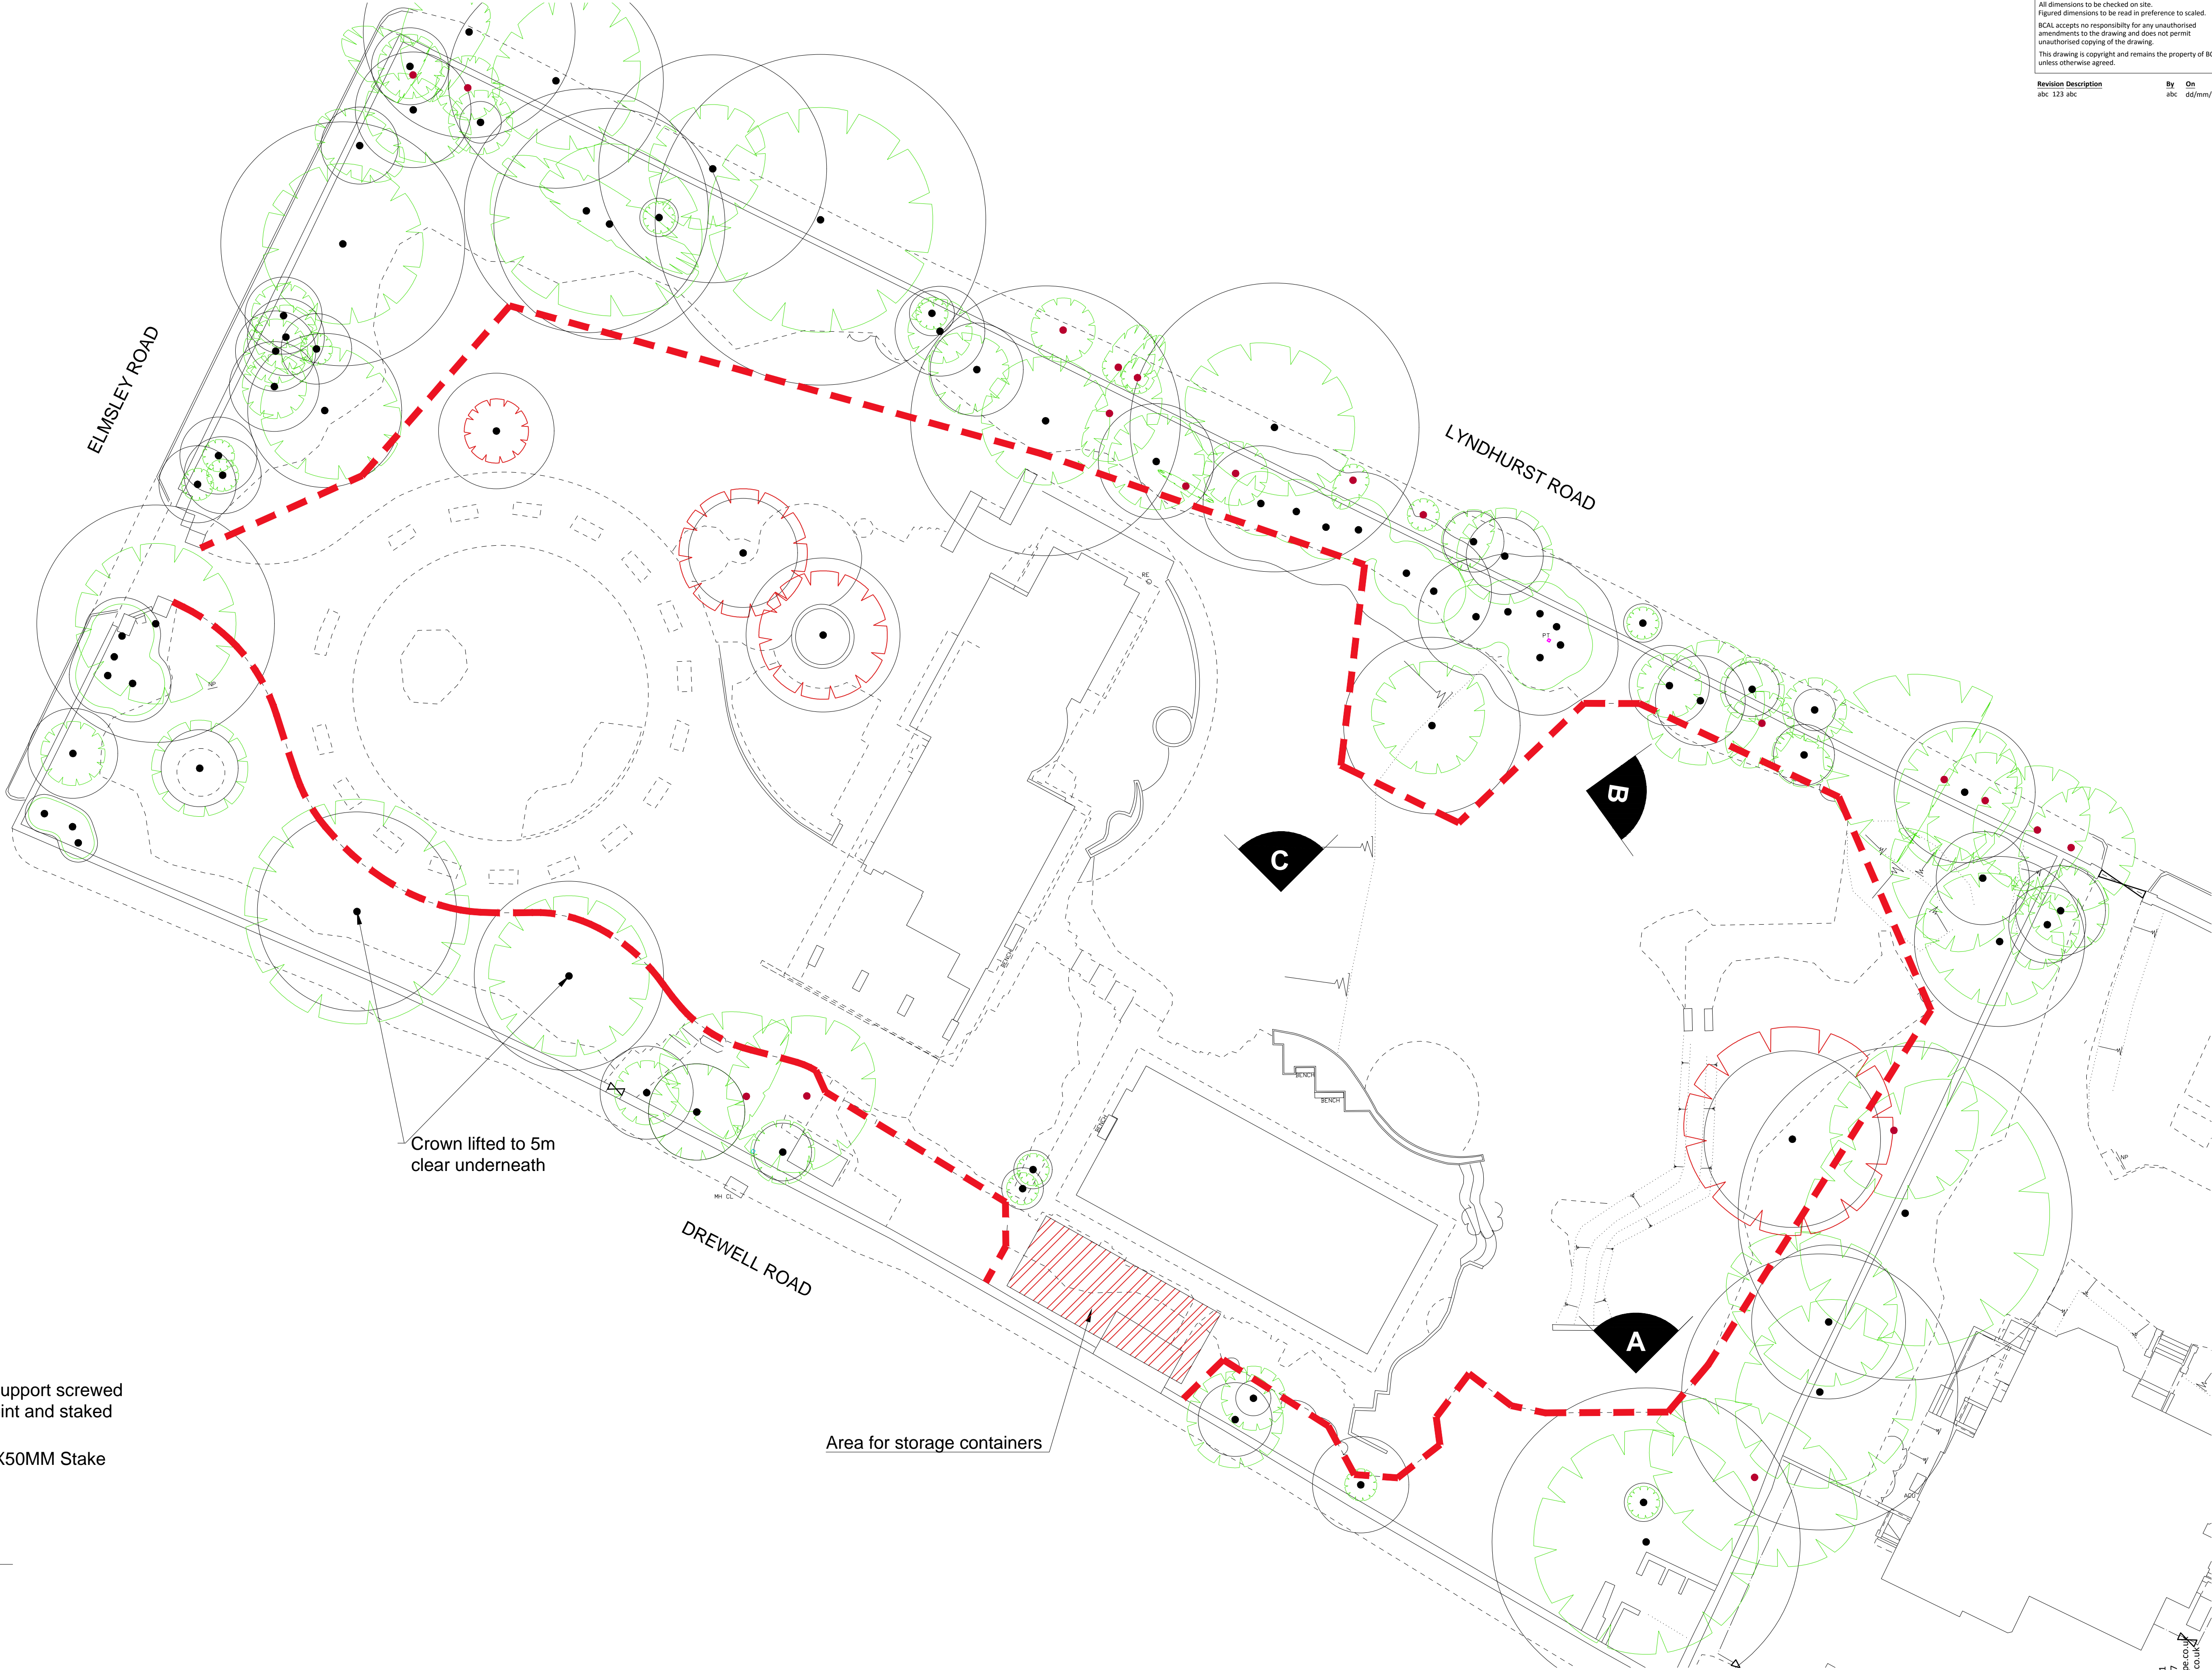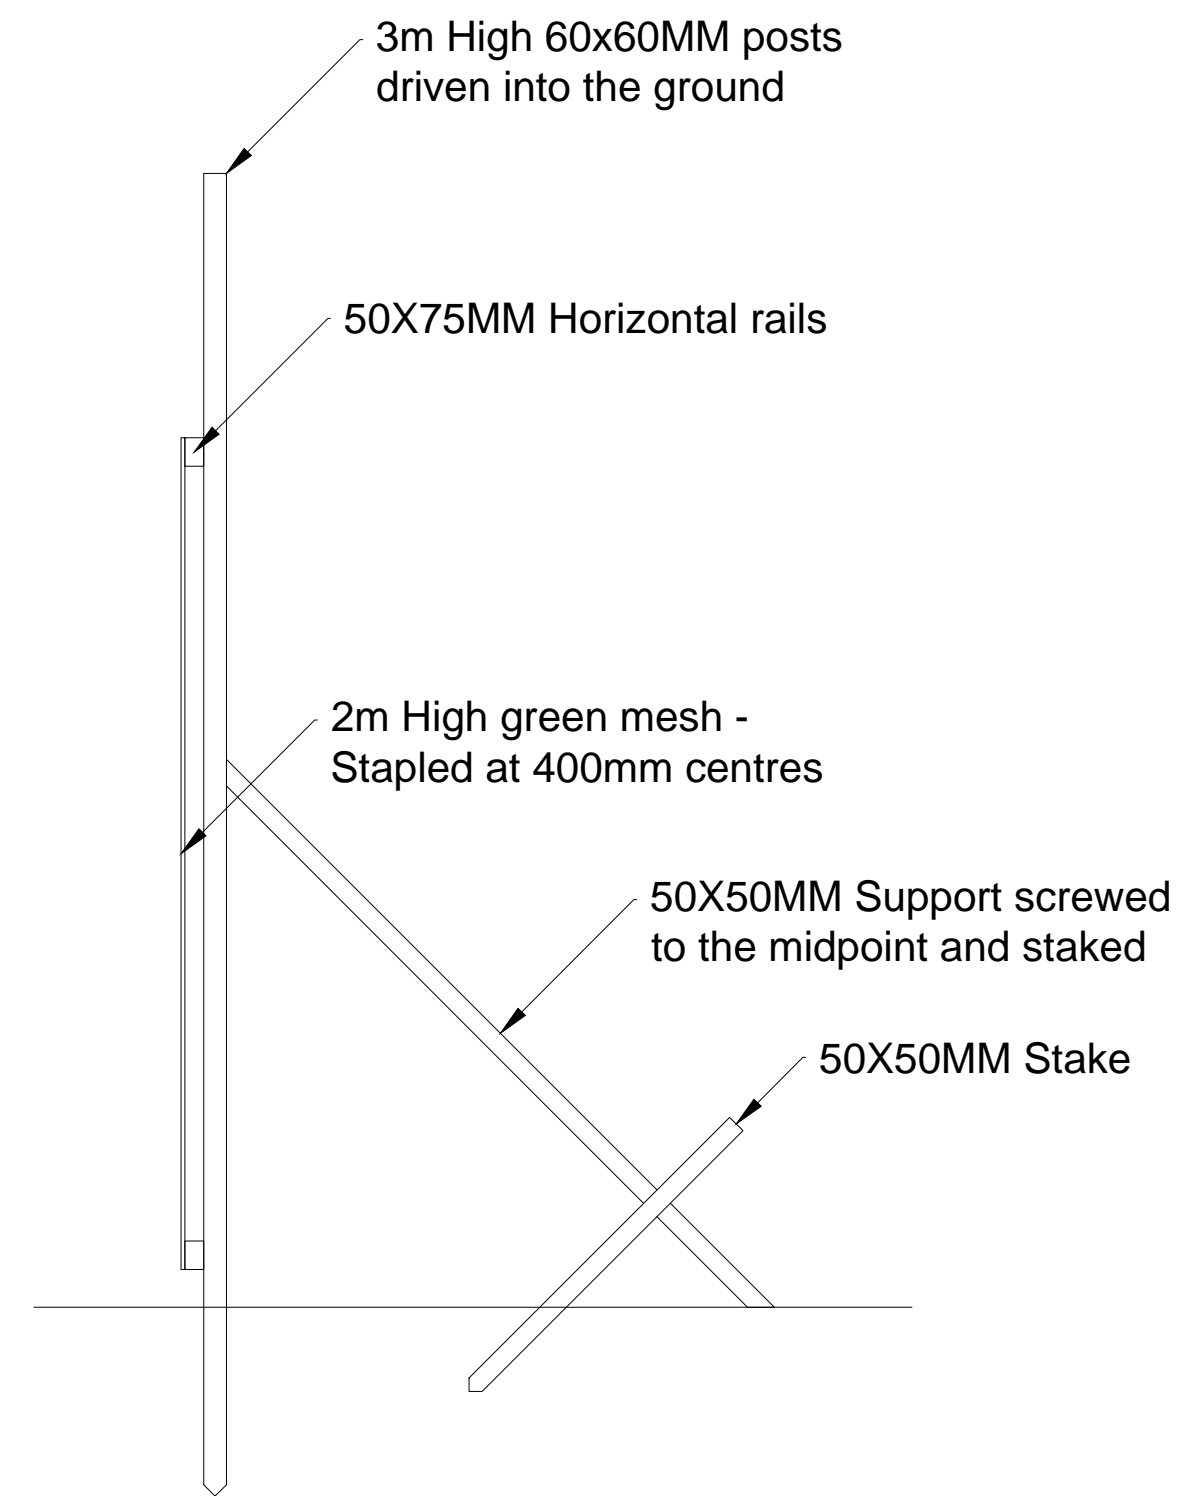

DRAFT

Client	Mersey Design Group	Scale	1:200 @ A1	Created by	GLENN.K	Last edited by	GLENN.K	Date	June 2016
Job title	Wheelhouse	Project number	15.500	Drawing number	A1	Issue	D 1	Checked	
Drawing title	Protective Fencing								

All dimensions to be checked on site.  
Figured dimensions to be read in preference to scaled.  
BCAL accepts no responsibility for any unauthorised amendments to the drawing and does not permit unauthorised copying of the drawing.  
This drawing is copyright and remains the property of BCAL unless otherwise agreed.

Revision Description	By	On
abc 123 abc	abc	dd/mm/yy