




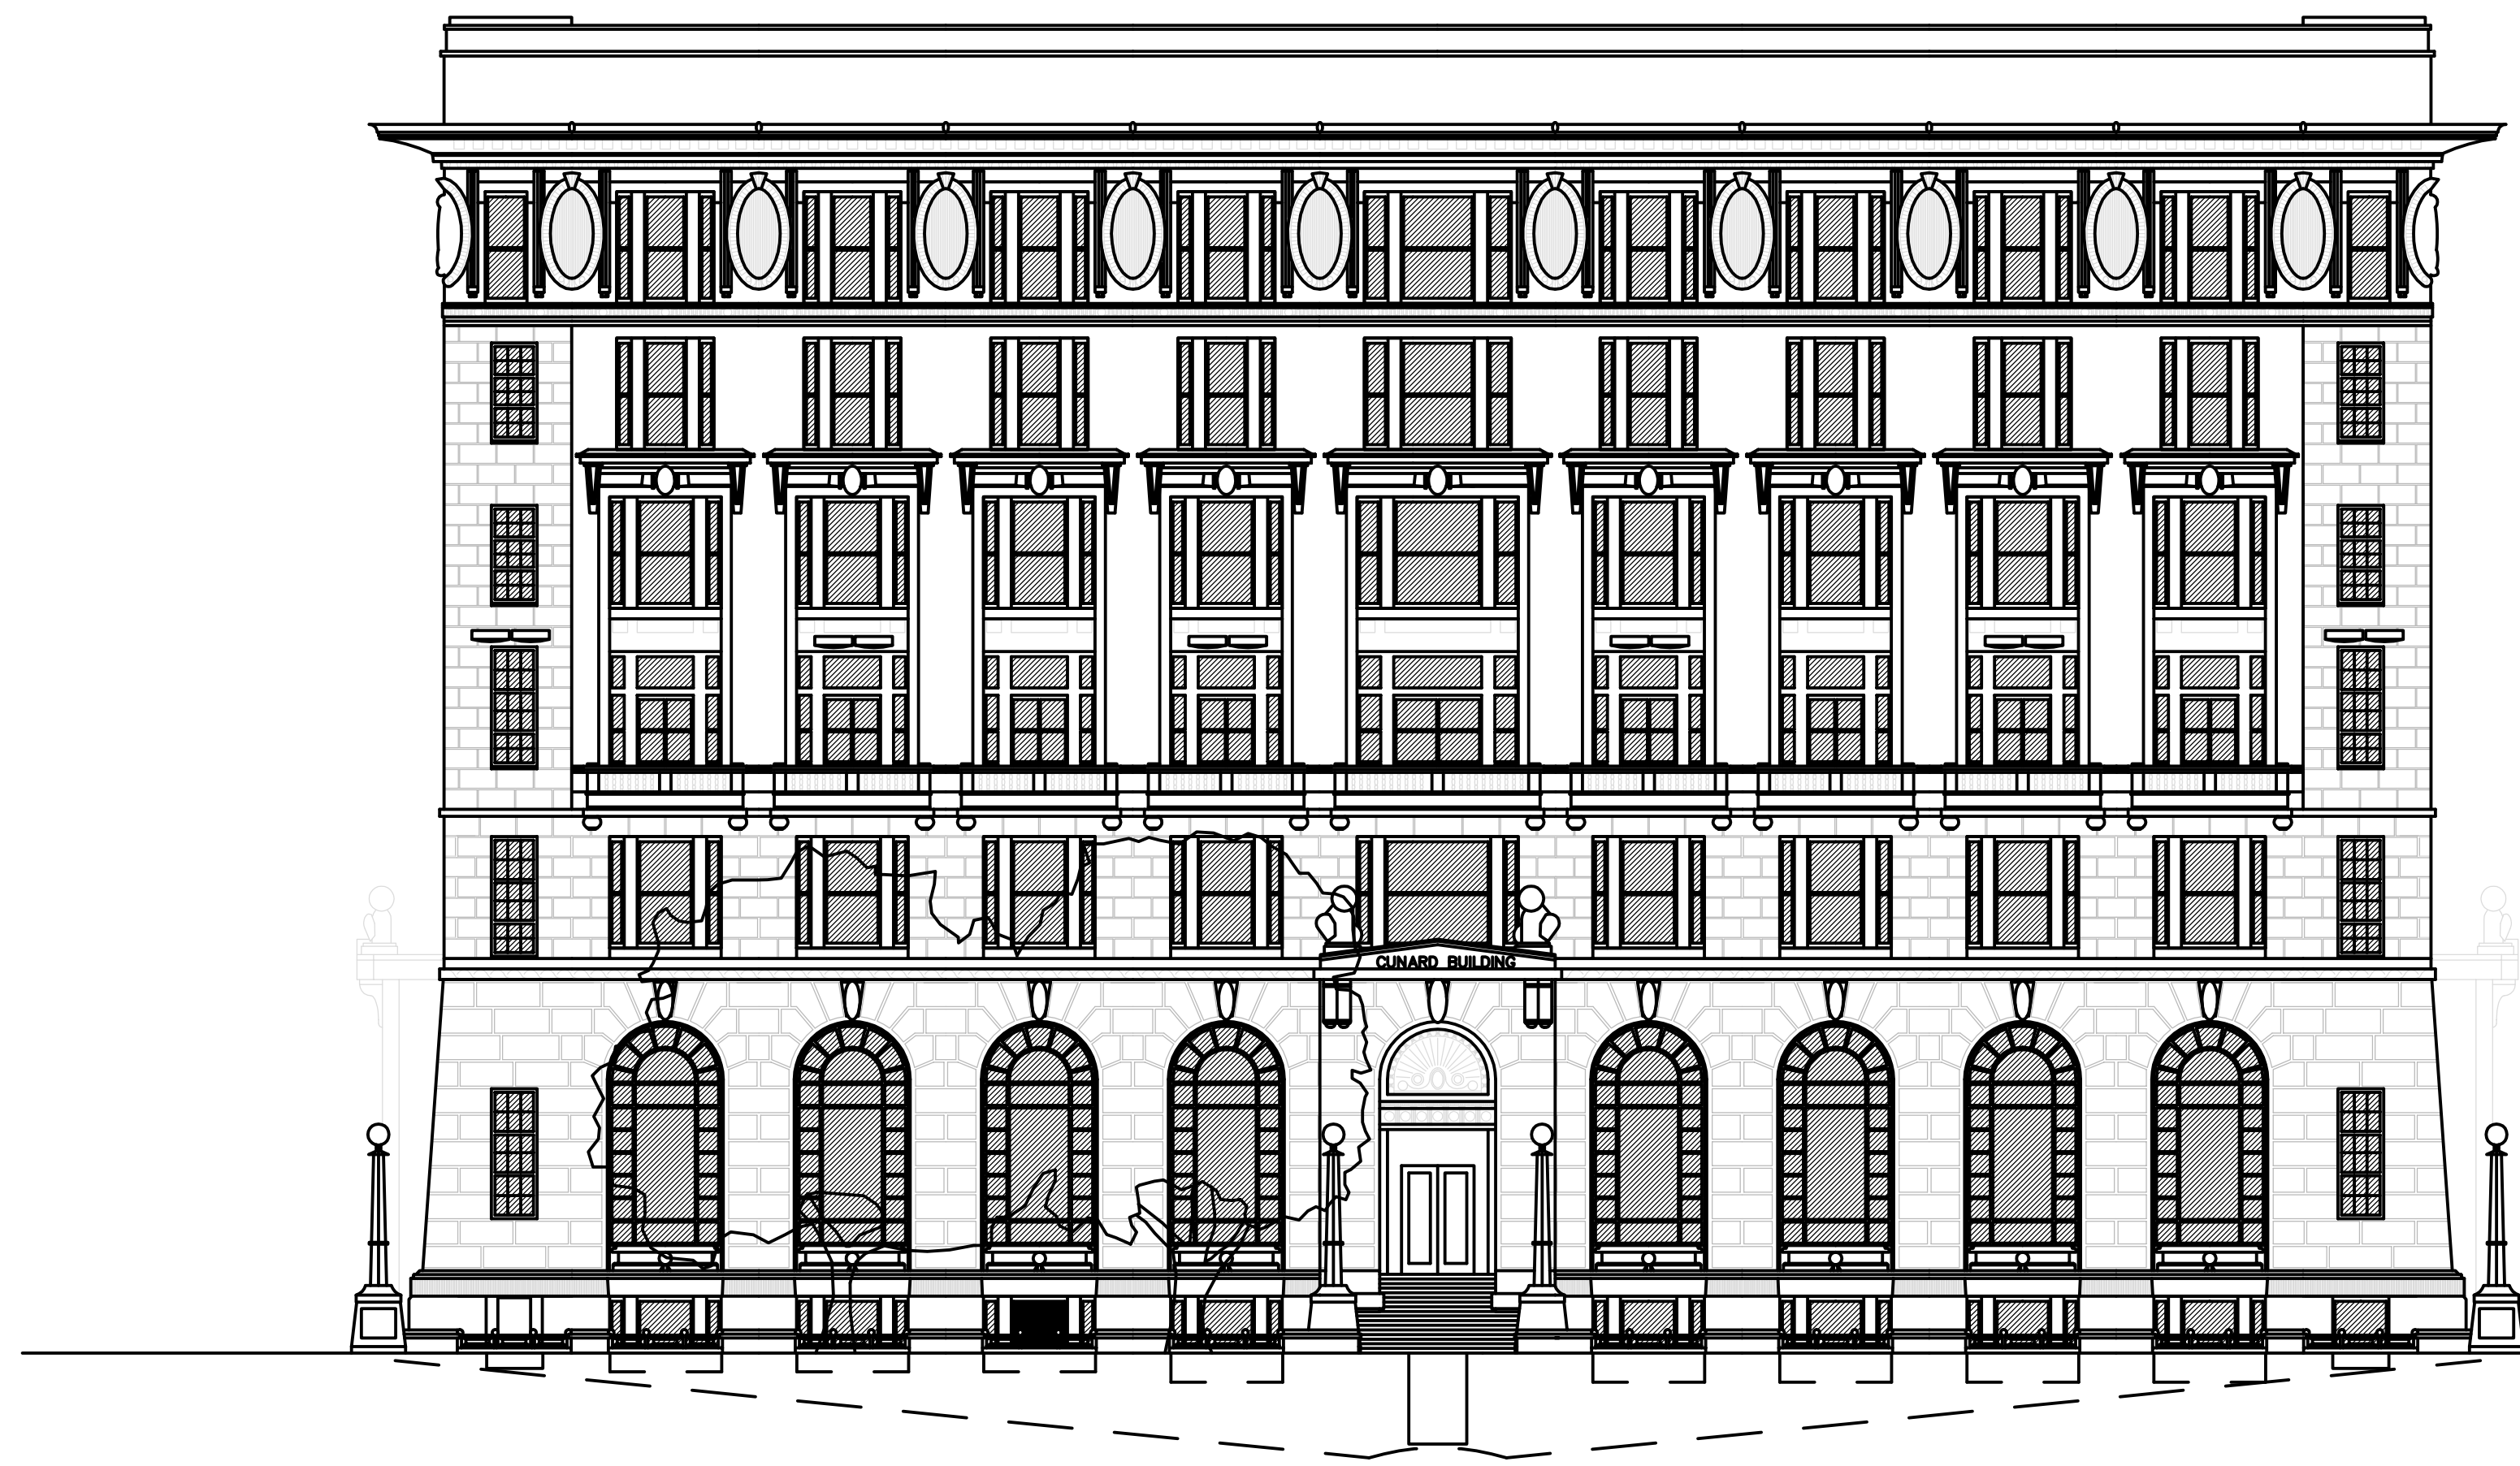


The Strand Elevation

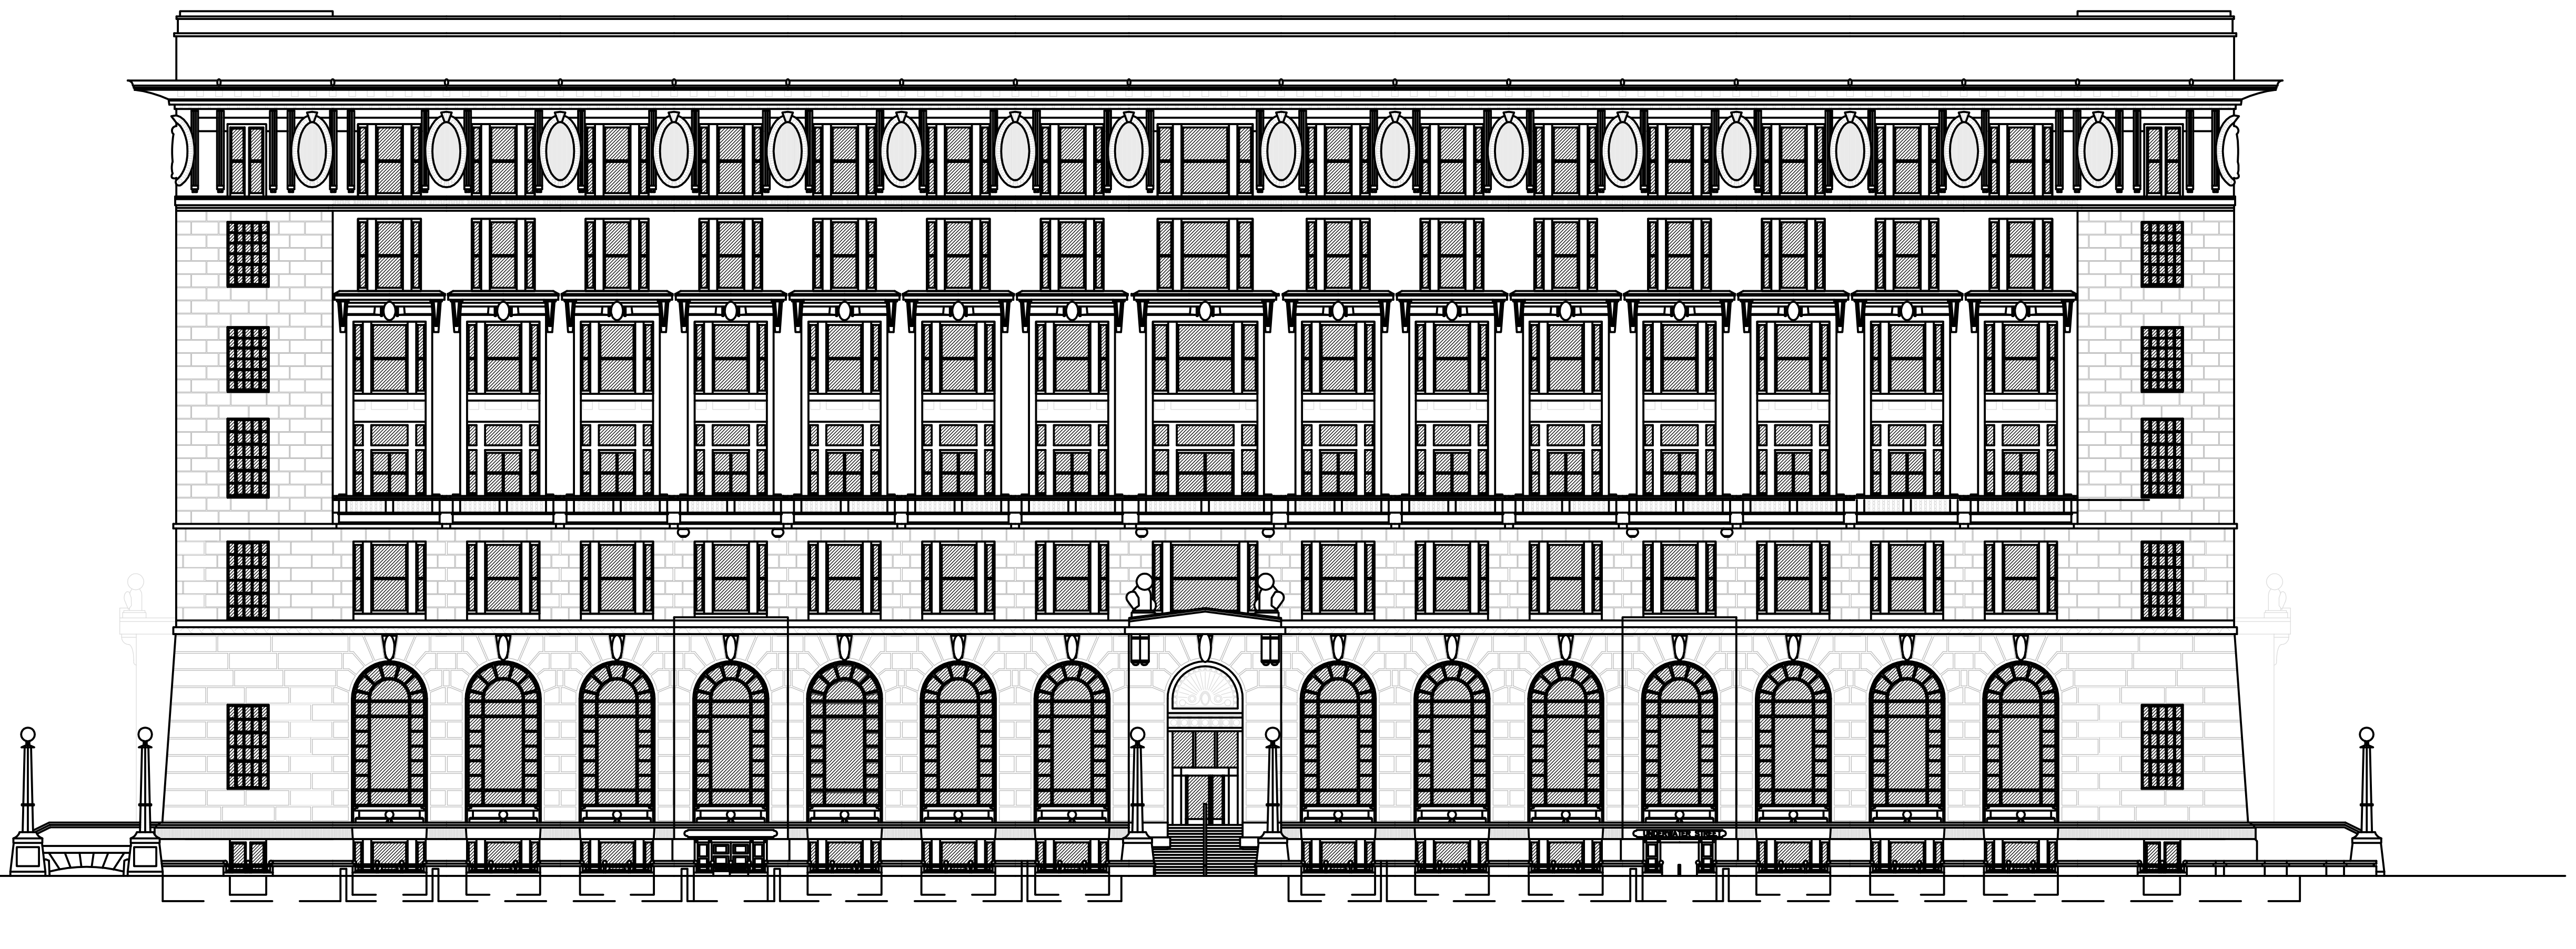

Water Street Elevation

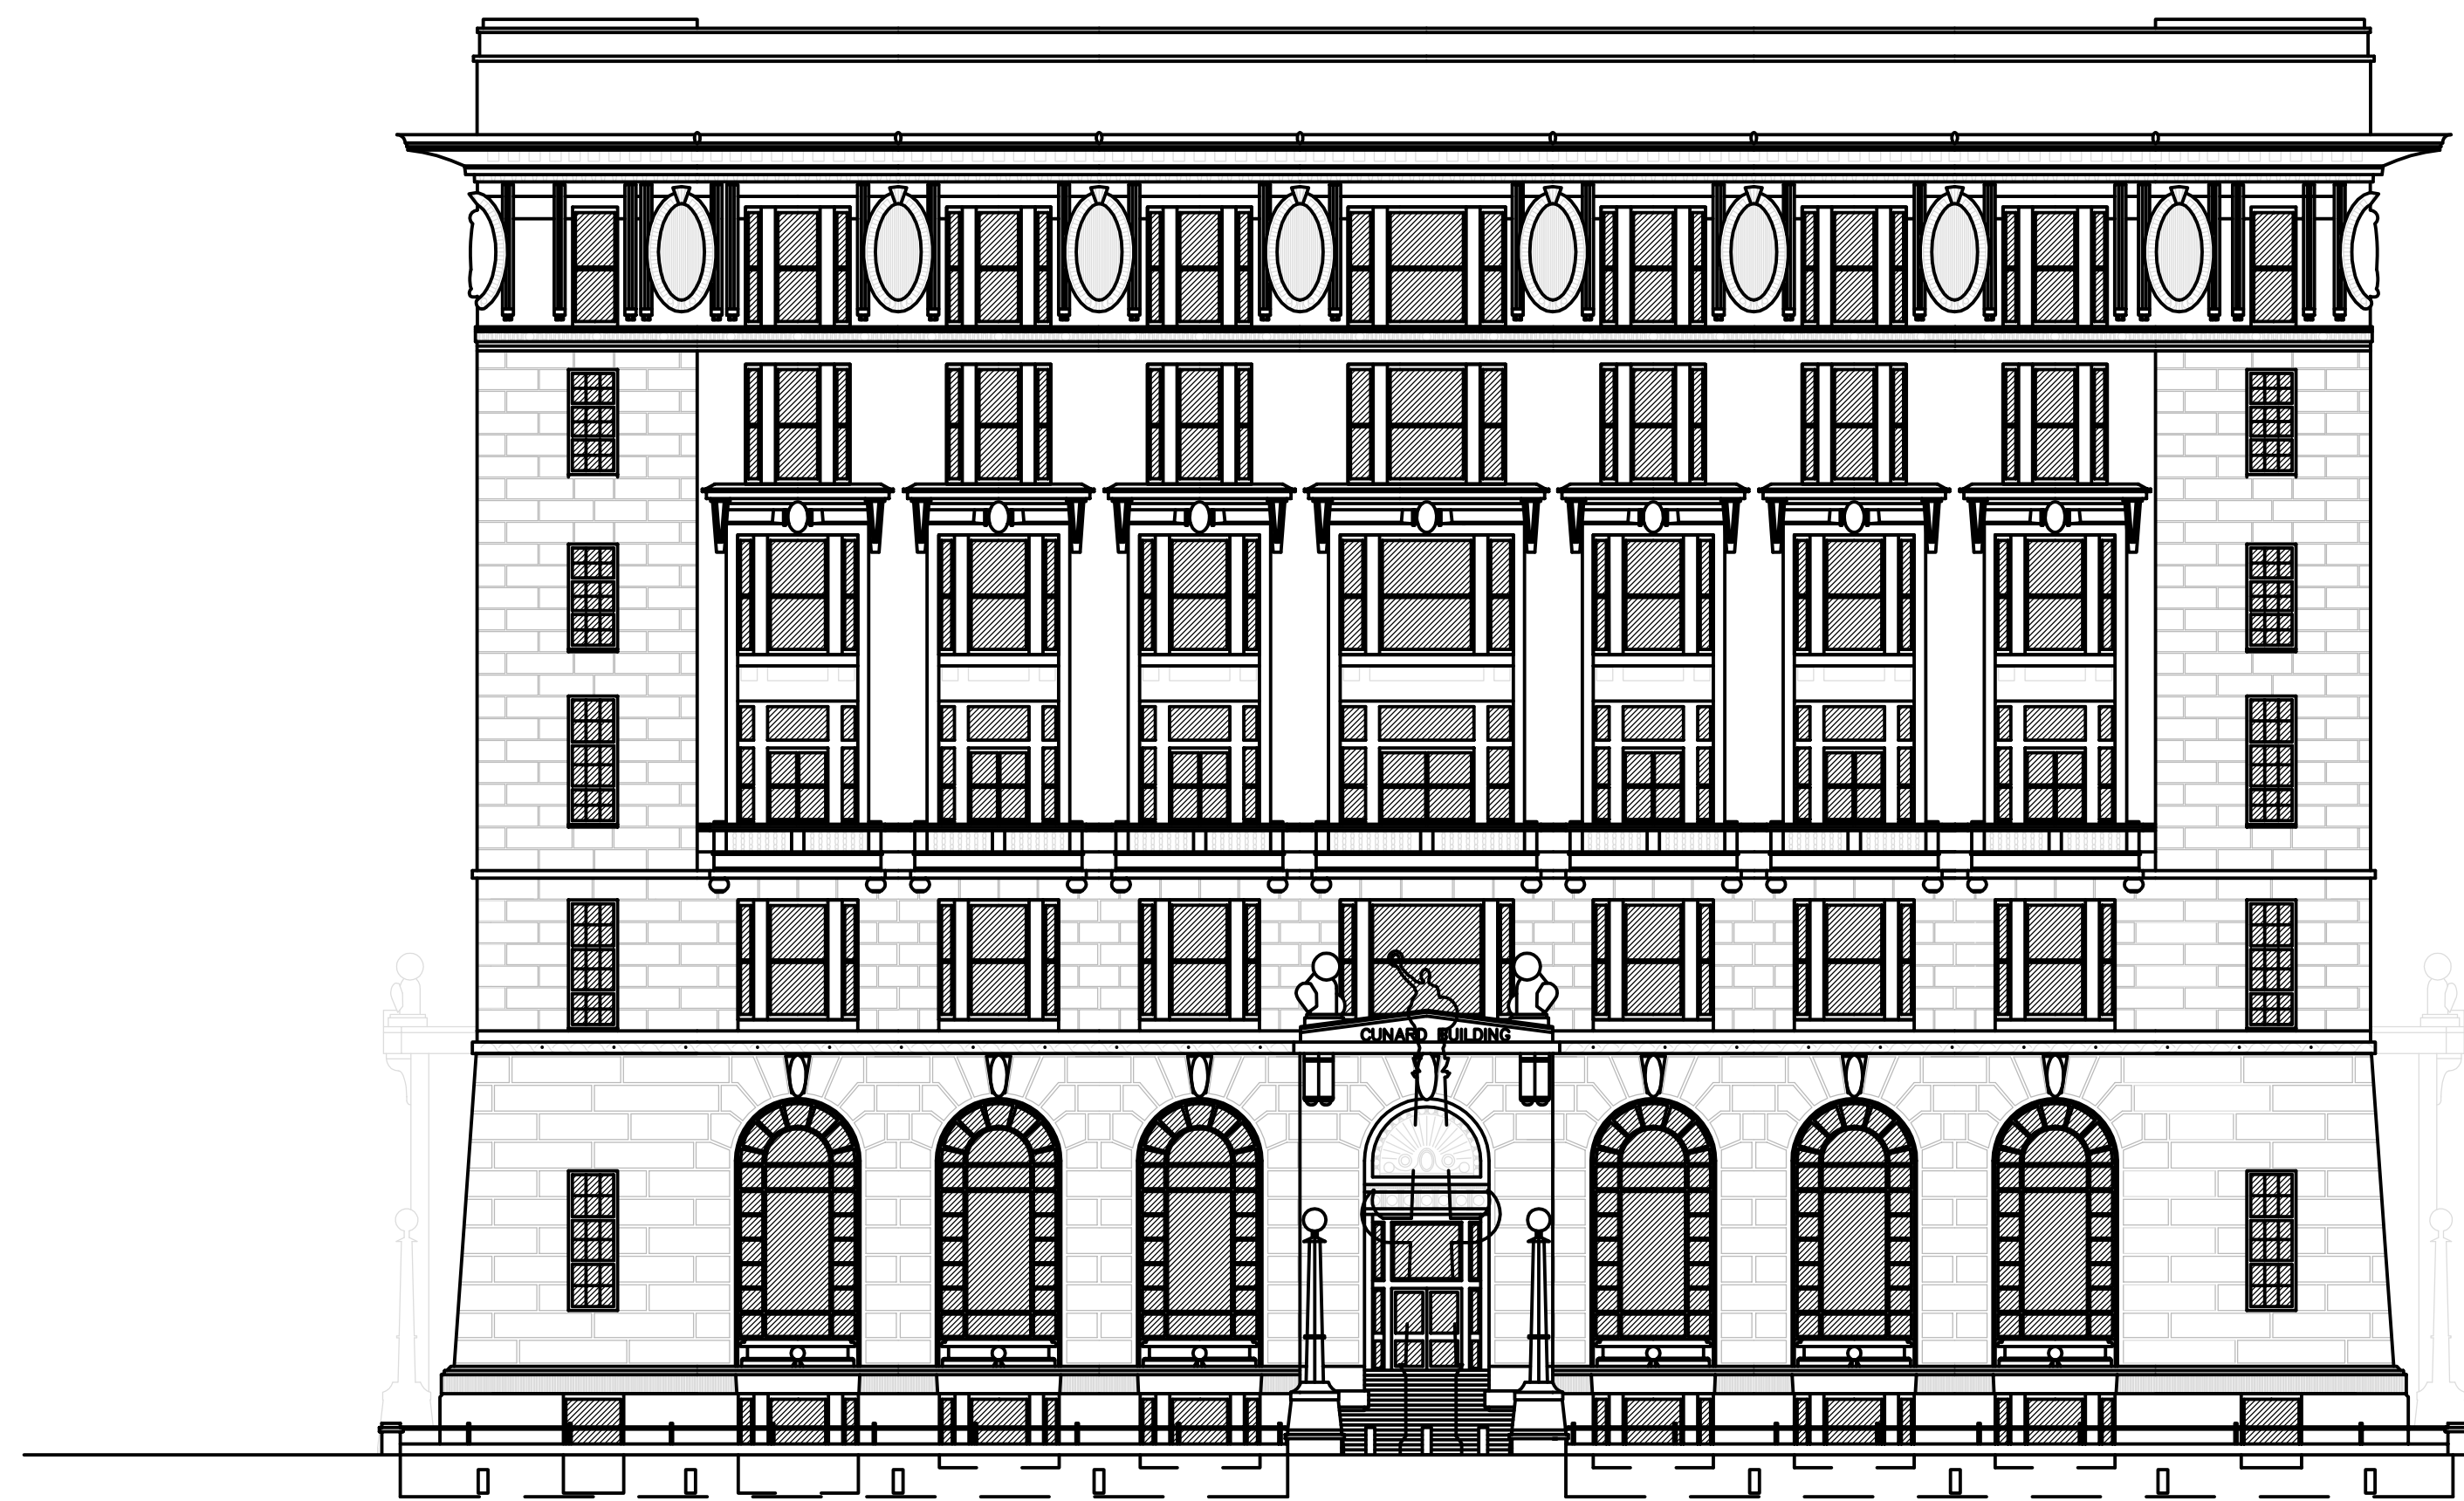

Pier Head Elevation

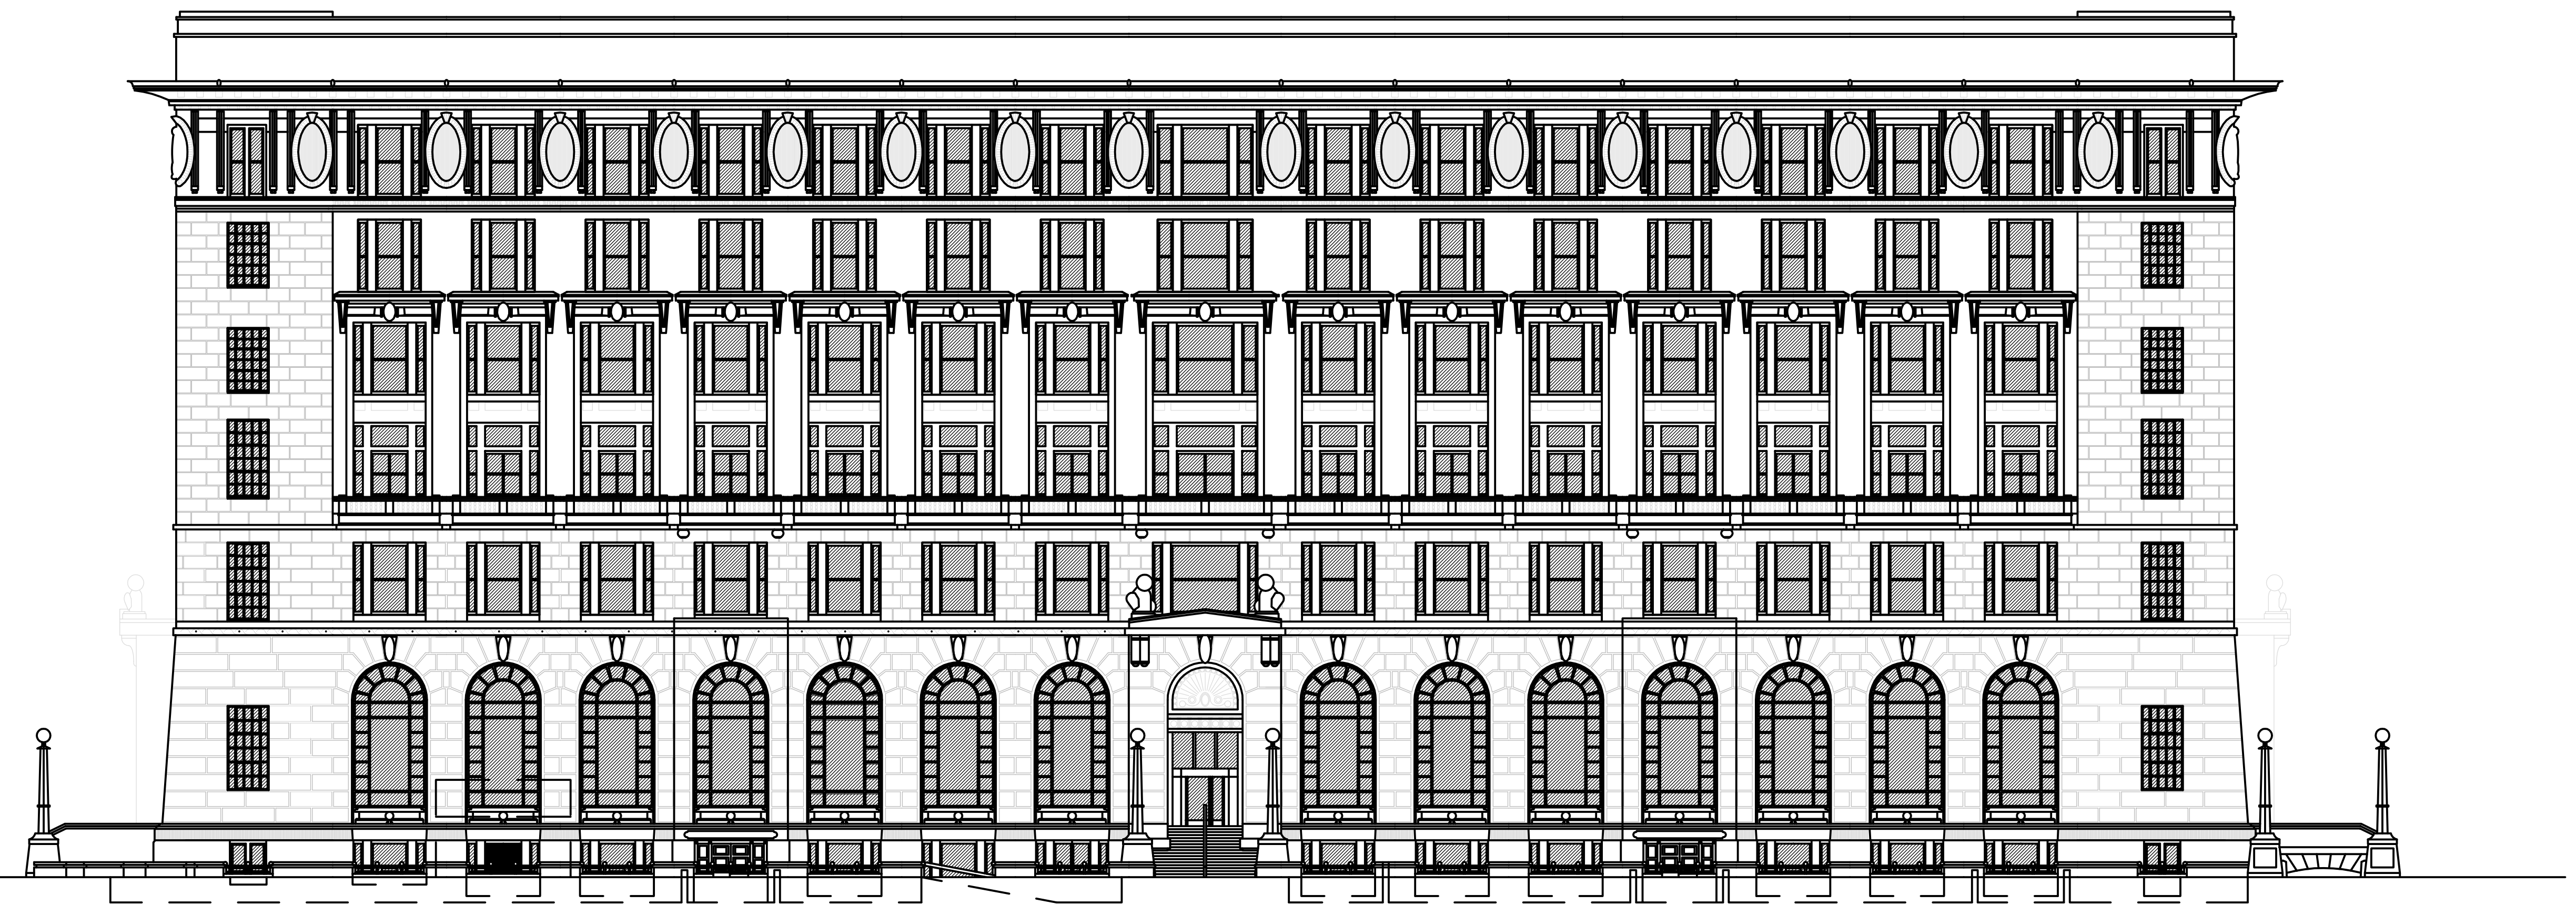

Brunswick Street Elevation