




Typical White Circle Shipping Container Unit



Typical Rapid Retail Pop-Up Unit

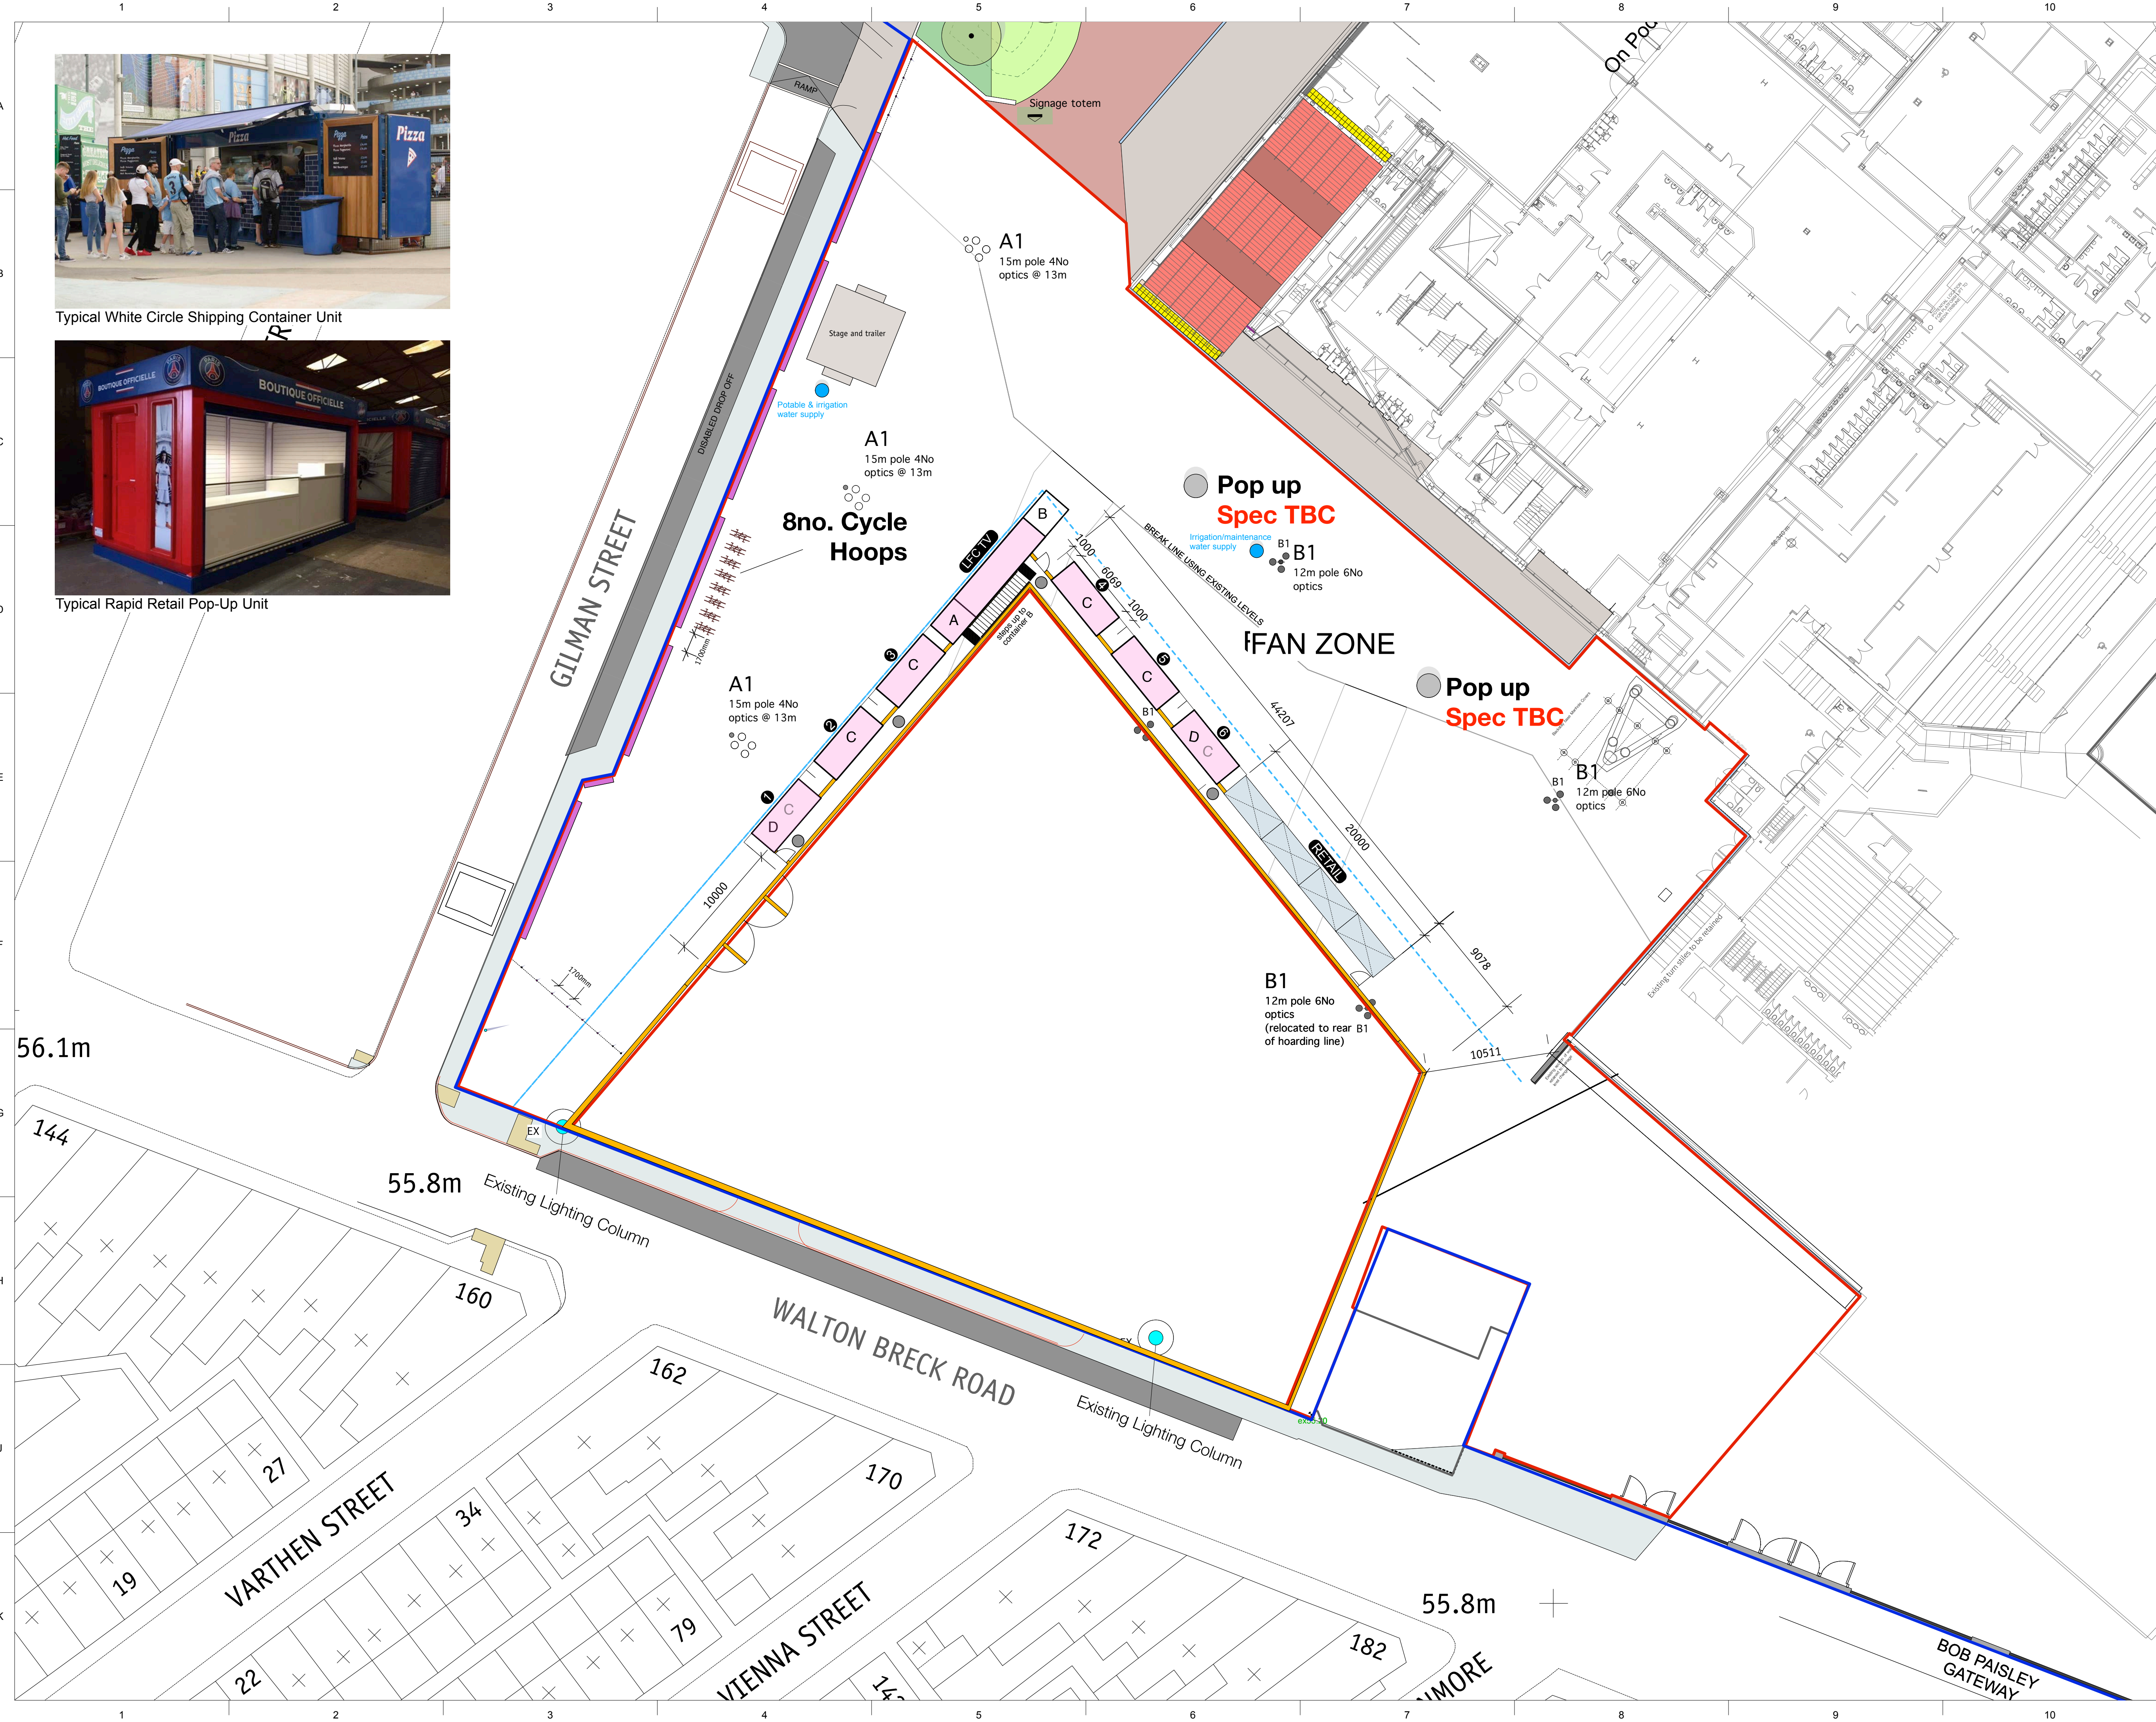

THIS DRAWING IS COPYRIGHT PROTECTED AND MAY NOT BE REPRODUCED IN WHOLE OR PART WITHOUT WRITTEN AUTHORITY FROM THE OWNER.

NOTE:

- Do not scale from this drawing.
- Always work to noted dimensions.
- All dimensions are in millimetres unless otherwise stated.
- All setting out, levels and dimensions to be agreed on site.
- The dimensions of all materials must be checked on site before being laid out.
- This drawing must be read with the relevant specification clauses and detail drawings.
- Order of construction and setting out to be agreed on site.

KEY TEMPORARY WORKS

Temporary Food & Beverage Unit (A&B)

- Converted Large 40ft & Medium 20ft Shipping
- requiring water, waste & power supply

Container Type A - (Under-storey)

- size: 12192(L) x 2438(W) x 2500(H)mm
- quantity: 1No.

Container Type B - (Upper-Storey)

- size: 12192(L) x 2438(W) x 2900(H)mm
- quantity: 1No.

Container Type C (Under-Storey)

- size: 6096(L) x 2438(W) x 2500(H)mm
- quantity: 6No.

Container Type D (Upper-Storey)

- size: 6096(L) x 2438(W) x 2500(H)mm
- quantity: 2No.

Stepped approach to upper containers

- with low handrails and tactile paving

Gated access to rear of containers

Refer to information produced by White Circle for additional information on the temporary containers

Rapid Retail Unit

- Size: 5000(L) x 2400(W) x 2700(H) mm
- Quantity - 4No.

Temporary Trailer Stage

2.44m High Hoarding

- Exterior grade plywood
- Refer to detail on drawing GA.021

Graphics On Hoarding

- 3mm aluminium composite panels with colour matched headers & footers
- Graphics to be provided to areas of hoardings as illustrated on plan GA.021

Concrete Jersey Barriers

(Temporary Counter-Terrorism Measure)

- Interlocking Modular Design
- Size: 2500(L)x610(W)x810(H)
- 1.7m Spacings as shown
- Quantity: 26no. shown

CYCLE STANDS - 8no.

- Standard Sheffield Hoop in stainless steel. Roof fixed. To be agreed with Engineer.

Planning Application Boundary

LFC Ownership Boundary

Proposed lighting Column - A1

- 15m pole
- 4no. optics @ 13m
- 3no. shown

Proposed lighting Column - B1

- 12m pole
- 6no. optics
- 4no. shown

Outlet points for connection to temporary F&B & Retail

- 4No. shown

Issue	Date	Status	Drawn	Apprvd.
08	13-06-16	Amended Arrangement	JV	GB
07	01-06-16	Minor Amendments	JV	GB
06	26-05-16	Minor Amendments	JV	GB
05	19-05-16	Minor Amendments	JV	GB
04	18-05-16	Minor Amendments	JV	GB
03	17-05-16	Minor Amendments	JV	GB
02	17-05-16	Issue For Planning	JV	GB
01	16-05-16	Issue For Planning	JV	GB

Plantit Intelligent Environments LLP

E: info@plantit-ie.com W: plantit-ie.com

MANCHESTER

2 Back Grafton St.

Altrincham

WA14 1DY

T: 0161 928 9281

LONDON

18 Bowling Green Lane

EC1R 0BW

T: 0207 253 5678

Client Liverpool Football Club

Project New Anfield

Drg Title Temporary Containers

Created on Created by Approved by

25/02/16 JV GB

Scale Size Status

1:250 A1 Planning

Drg No. Issue

PL1312.2.GA.019 08

© Plantit Intelligent Environments LLP