


B-B Memorial Section - 1:25

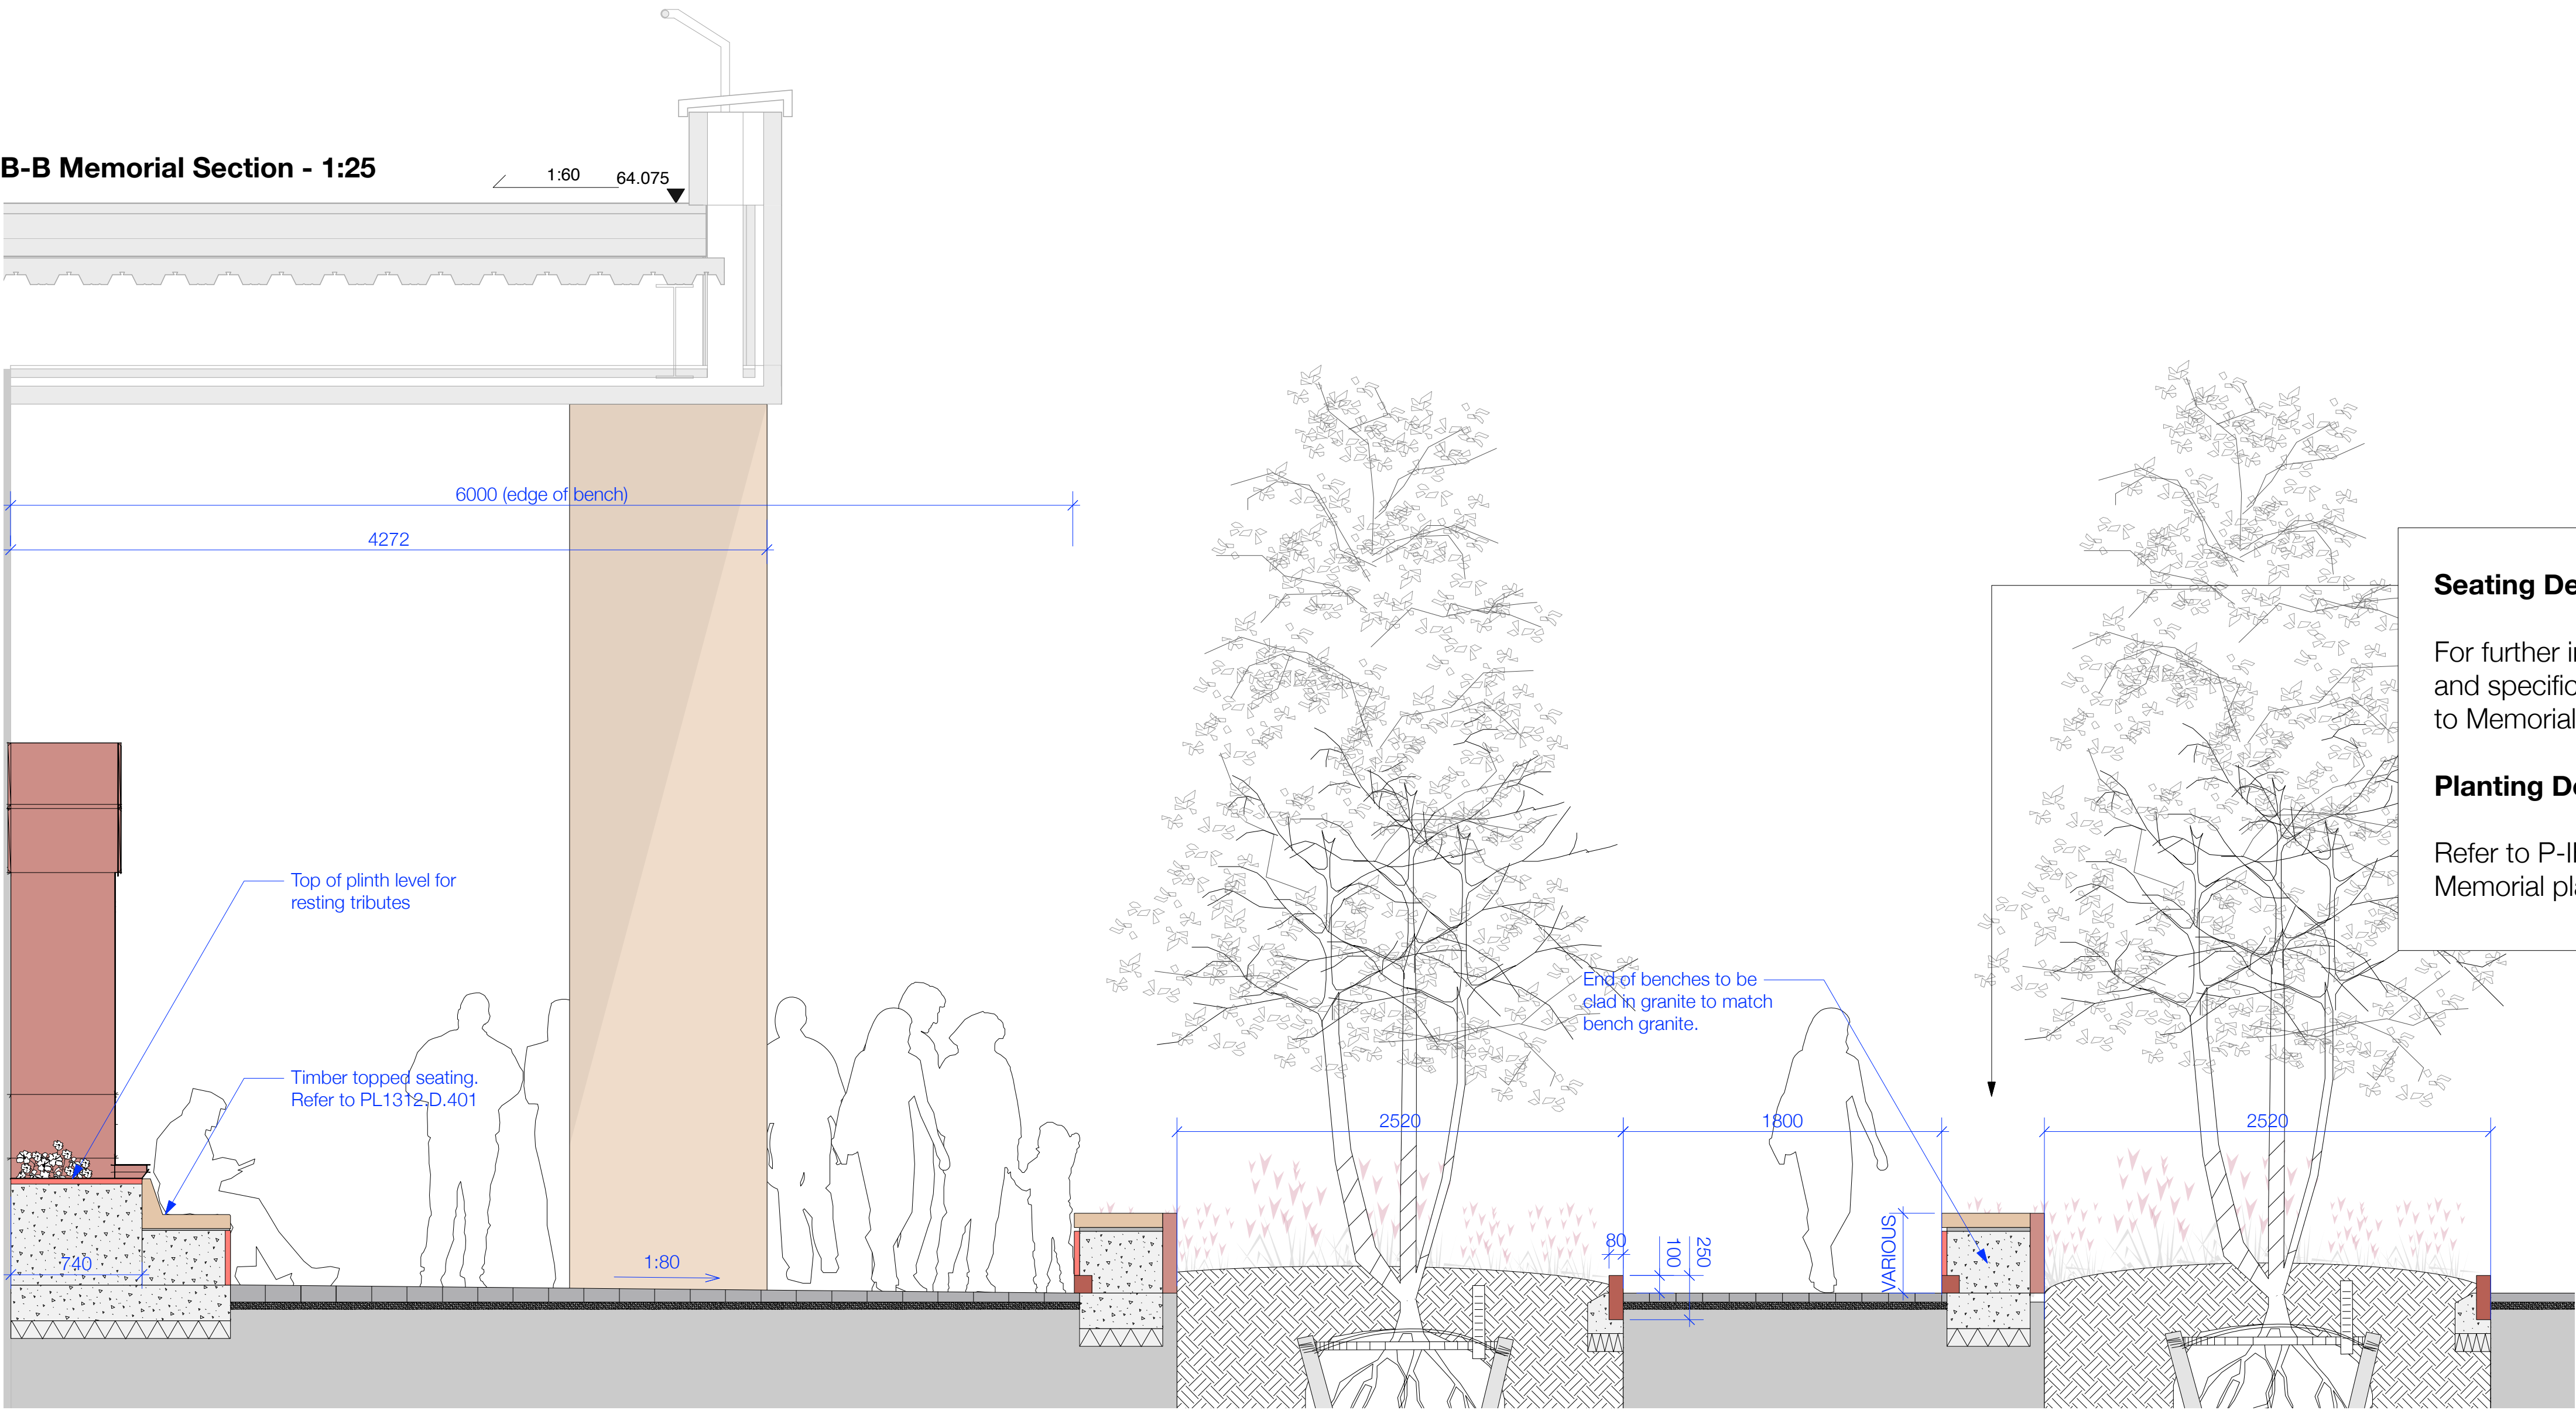


Seating Design Note

For further information on seating design intent and specification, refer to PL1312.D.401 - Seating to Memorial

Planting Design Note


Refer to P-IE drawing PL1312.GA.204 for Memorial planting information

A-A Memorial Elevation - 1:50

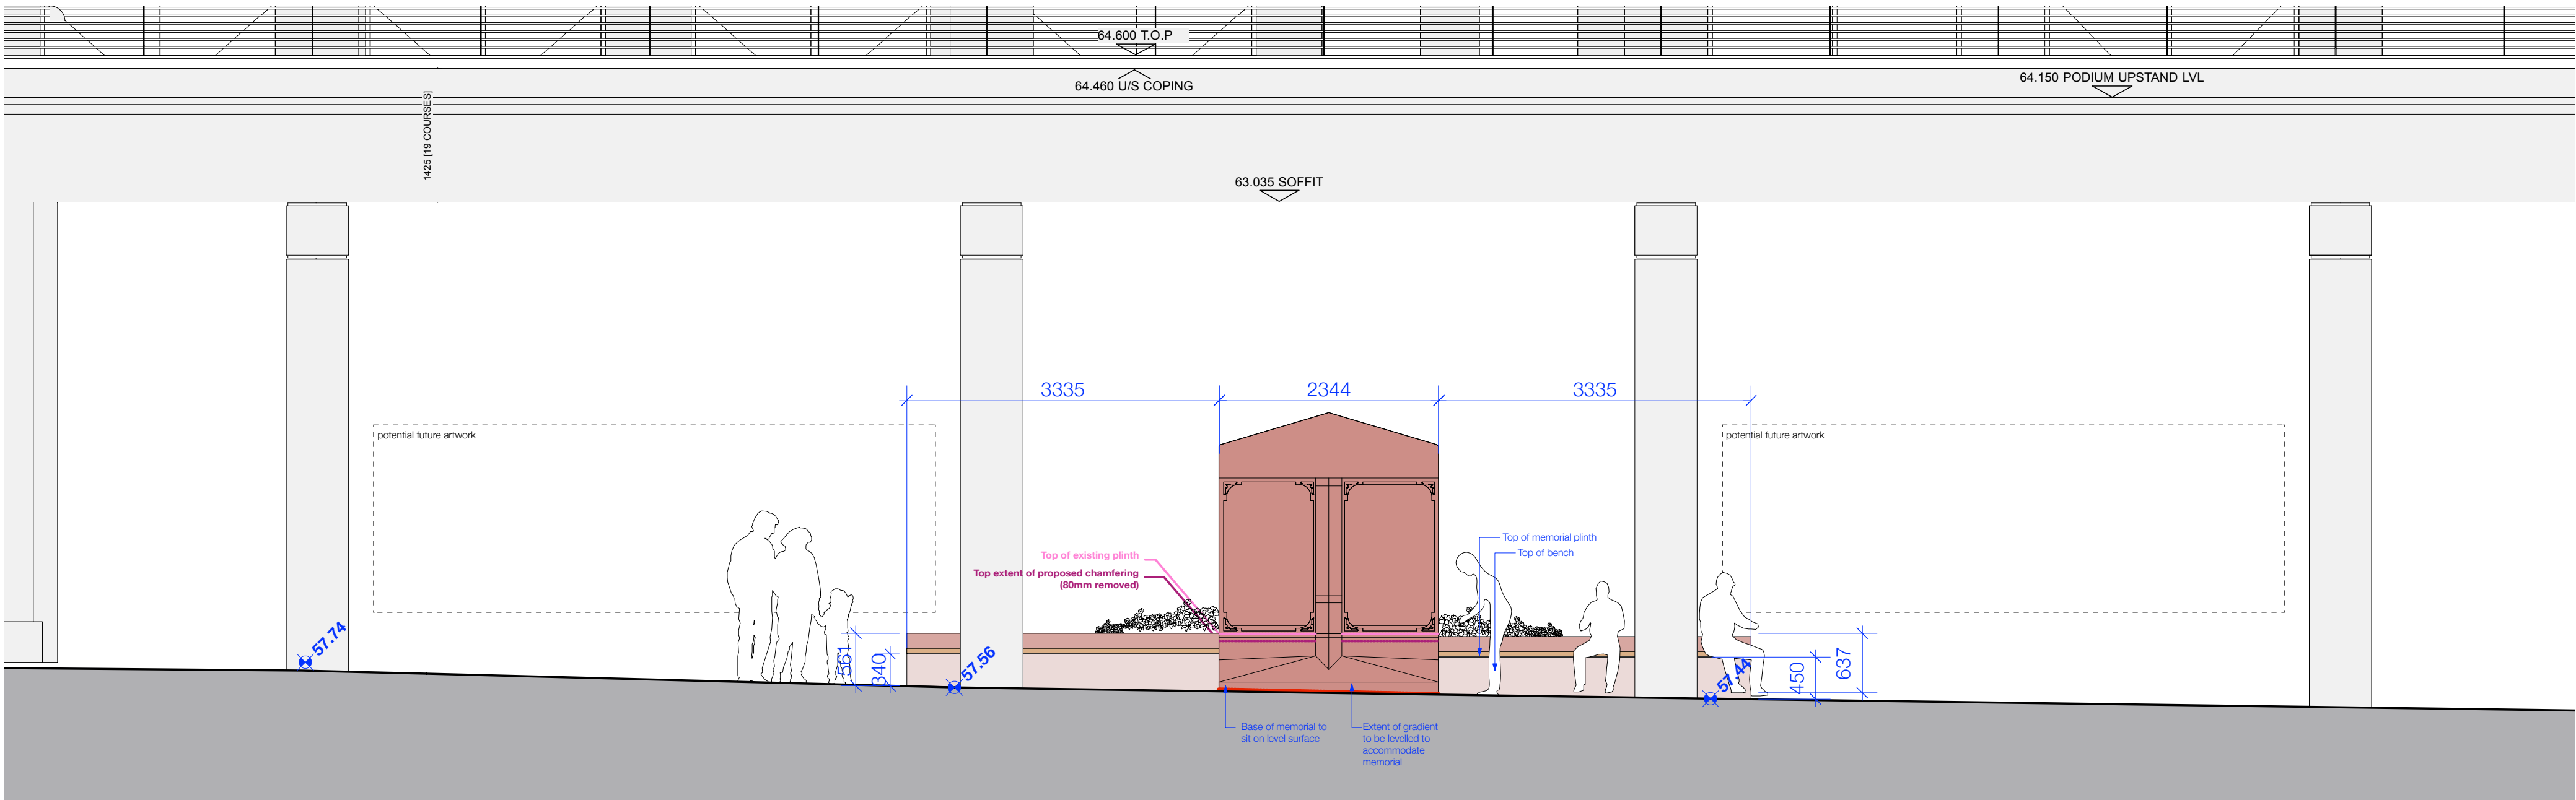

THIS DRAWING IS COPYRIGHT PROTECTED AND MAY NOT BE REPRODUCED IN WHOLE OR PART WITHOUT WRITTEN AUTHORITY FROM THE OWNER.

- NOTE:**
1. Do not scale from this drawing. Always work to noted dimensions.
 2. All dimensions are in millimetres unless otherwise stated.
 3. All setting out, levels and dimensions to be agreed on site.
 4. The dimensions of all materials must be checked on site before being laid out.
 5. This drawing must be read with the relevant specification clauses and detail drawings.
 6. Order of construction and setting out to be agreed on site.

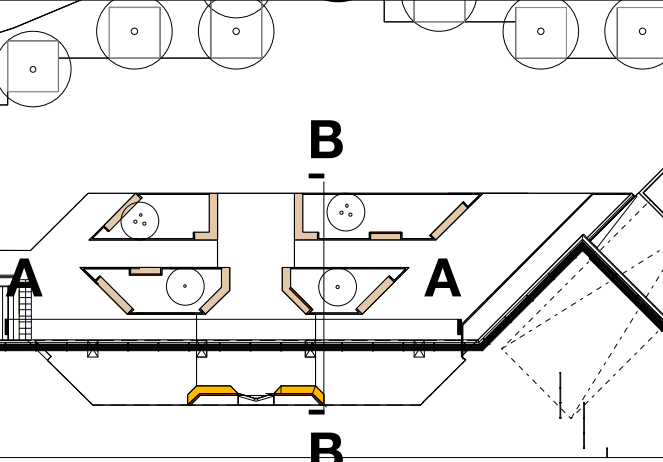

Issue	Date	Status	Drawn	Apprvd.
01	23.03.16	Planning Discharge	JT	LH
00	01.02.16	Construction	JT	LH

Plant Intelligent Environments LLP
E: info@plant-ie.com W: plant-ie.com
MANCHESTER 2 Back Grafton St. Altrincham WA14 1DY T: 0161 928 9281
LONDON 18 Bowling Green Lane EC1R 0BW T: 0207 253 5678

Client Liverpool Football Club

Project New Anfield

Drng Title Detail Area - Memorial
Section + Elevation

Created on 06.01.2016 Created by JT Approved by LH

Scale Various Size A1 Status Construction

Drng No. PL1312.D.413 Issue 01