


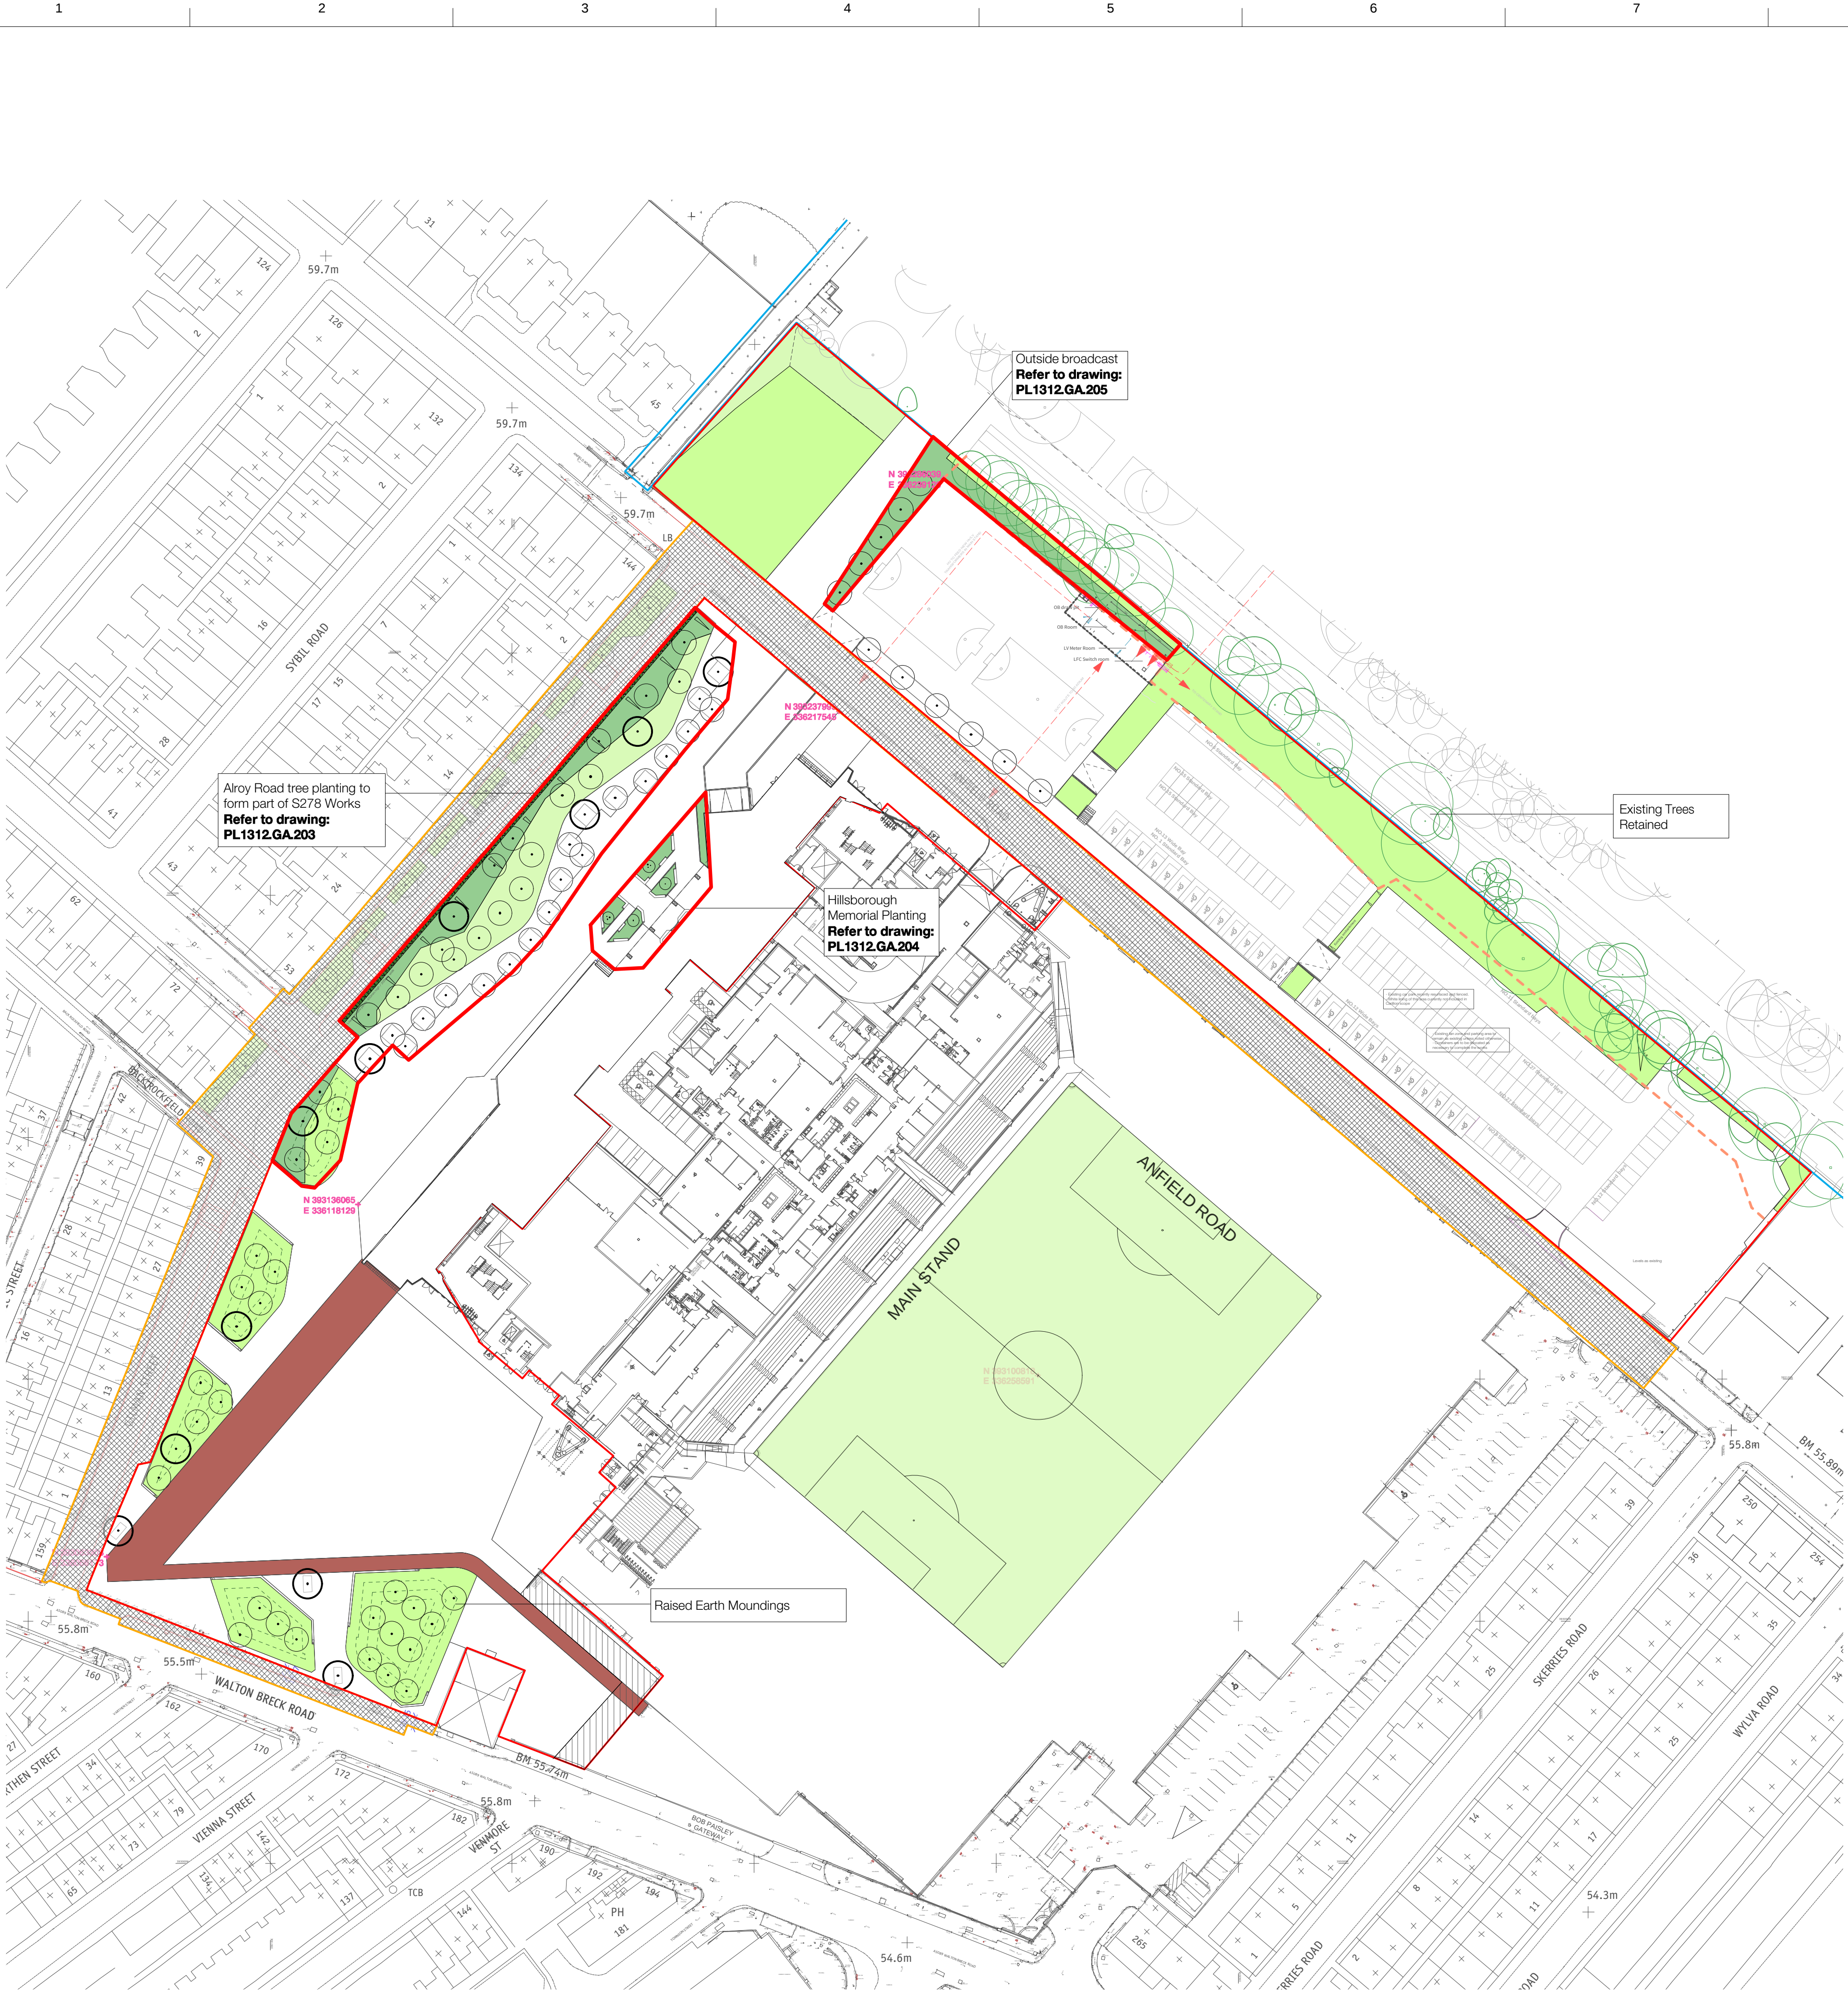

THIS DRAWING IS COPYRIGHT PROTECTED AND MAY NOT BE REPRODUCED IN ANY FORM OR BY ANY MEANS WITHOUT THE WRITTEN AUTHORITY FROM THE SUPPLIER

- NOTE:**
- Do not scale from this drawing.
 - Always work to noted dimensions.
 - All dimensions are in millimetres unless otherwise stated.
 - All setting out, levels and dimensions to be agreed on site.
 - The dimensions of all materials must be checked on site before being laid out.
 - This drawing must be read with the relevant specification clauses and detail drawings.
 - Order of construction and setting out to be agreed on site.

SOFTWARES KEY

CLEAR STEM FEATURE TREES:

- Small Mature trees. Refer to schedule for details
- Medium 2.0m Clear stem

MULTI-STEM FEATURE TREES:

- Small Mature trees. Refer to schedule for details

HEDGE:

- Location: Place of Anfield Rd Flancon
- 1.2m high evergreen hedge
- To include post & wire reinforcement

NATIVE & ORNAMENTAL PLANTING:

- Seasonal interest - Visual Impact Throughout
- A balance of ornamental and native species

LAWN:

- Low maintenance, hardwearing turf

11	23.03.16	Planning Discharge	JT	LH
10	29.01.16	CONSTRUCTION	JT	LH
9	05.08.15	PLANNING - Section T3	JT	GB
8	06.07.15	PLANNING - Section T3	JT	GB
6	13.03.15	PLANNING	JT	GB
5	08.09.14	TENDER	JT	GB
4	19.08.14	TENDER	JT	GB
3	12.08.14	General Amendments	JT	GB
2	05.06.14	Amendments to Rd geometry on Alroy Road	RM	LH
1	09.05.14	Stage D Issue	RM	LH

Planit Intelligent Environments LLP

E: info@planit-ie.com W: planit-ie.com

MANCHESTER 2 Back Grafton St, Altrincham, WA14 1DY, T: 0161 928 9281

LONDON 18 Bowling Green Lane, EC1R 0BW, T: 0207 253 5678

Client Liverpool Football Club

Project New Anfield

Drg Title General Arrangement
Softwork

Created on	Created by	Approved by
22.01.2016	JT	LH

Scale	Size	Status
1:750	A1	Construction

Drg No. PL1312.GA.109 Issue