



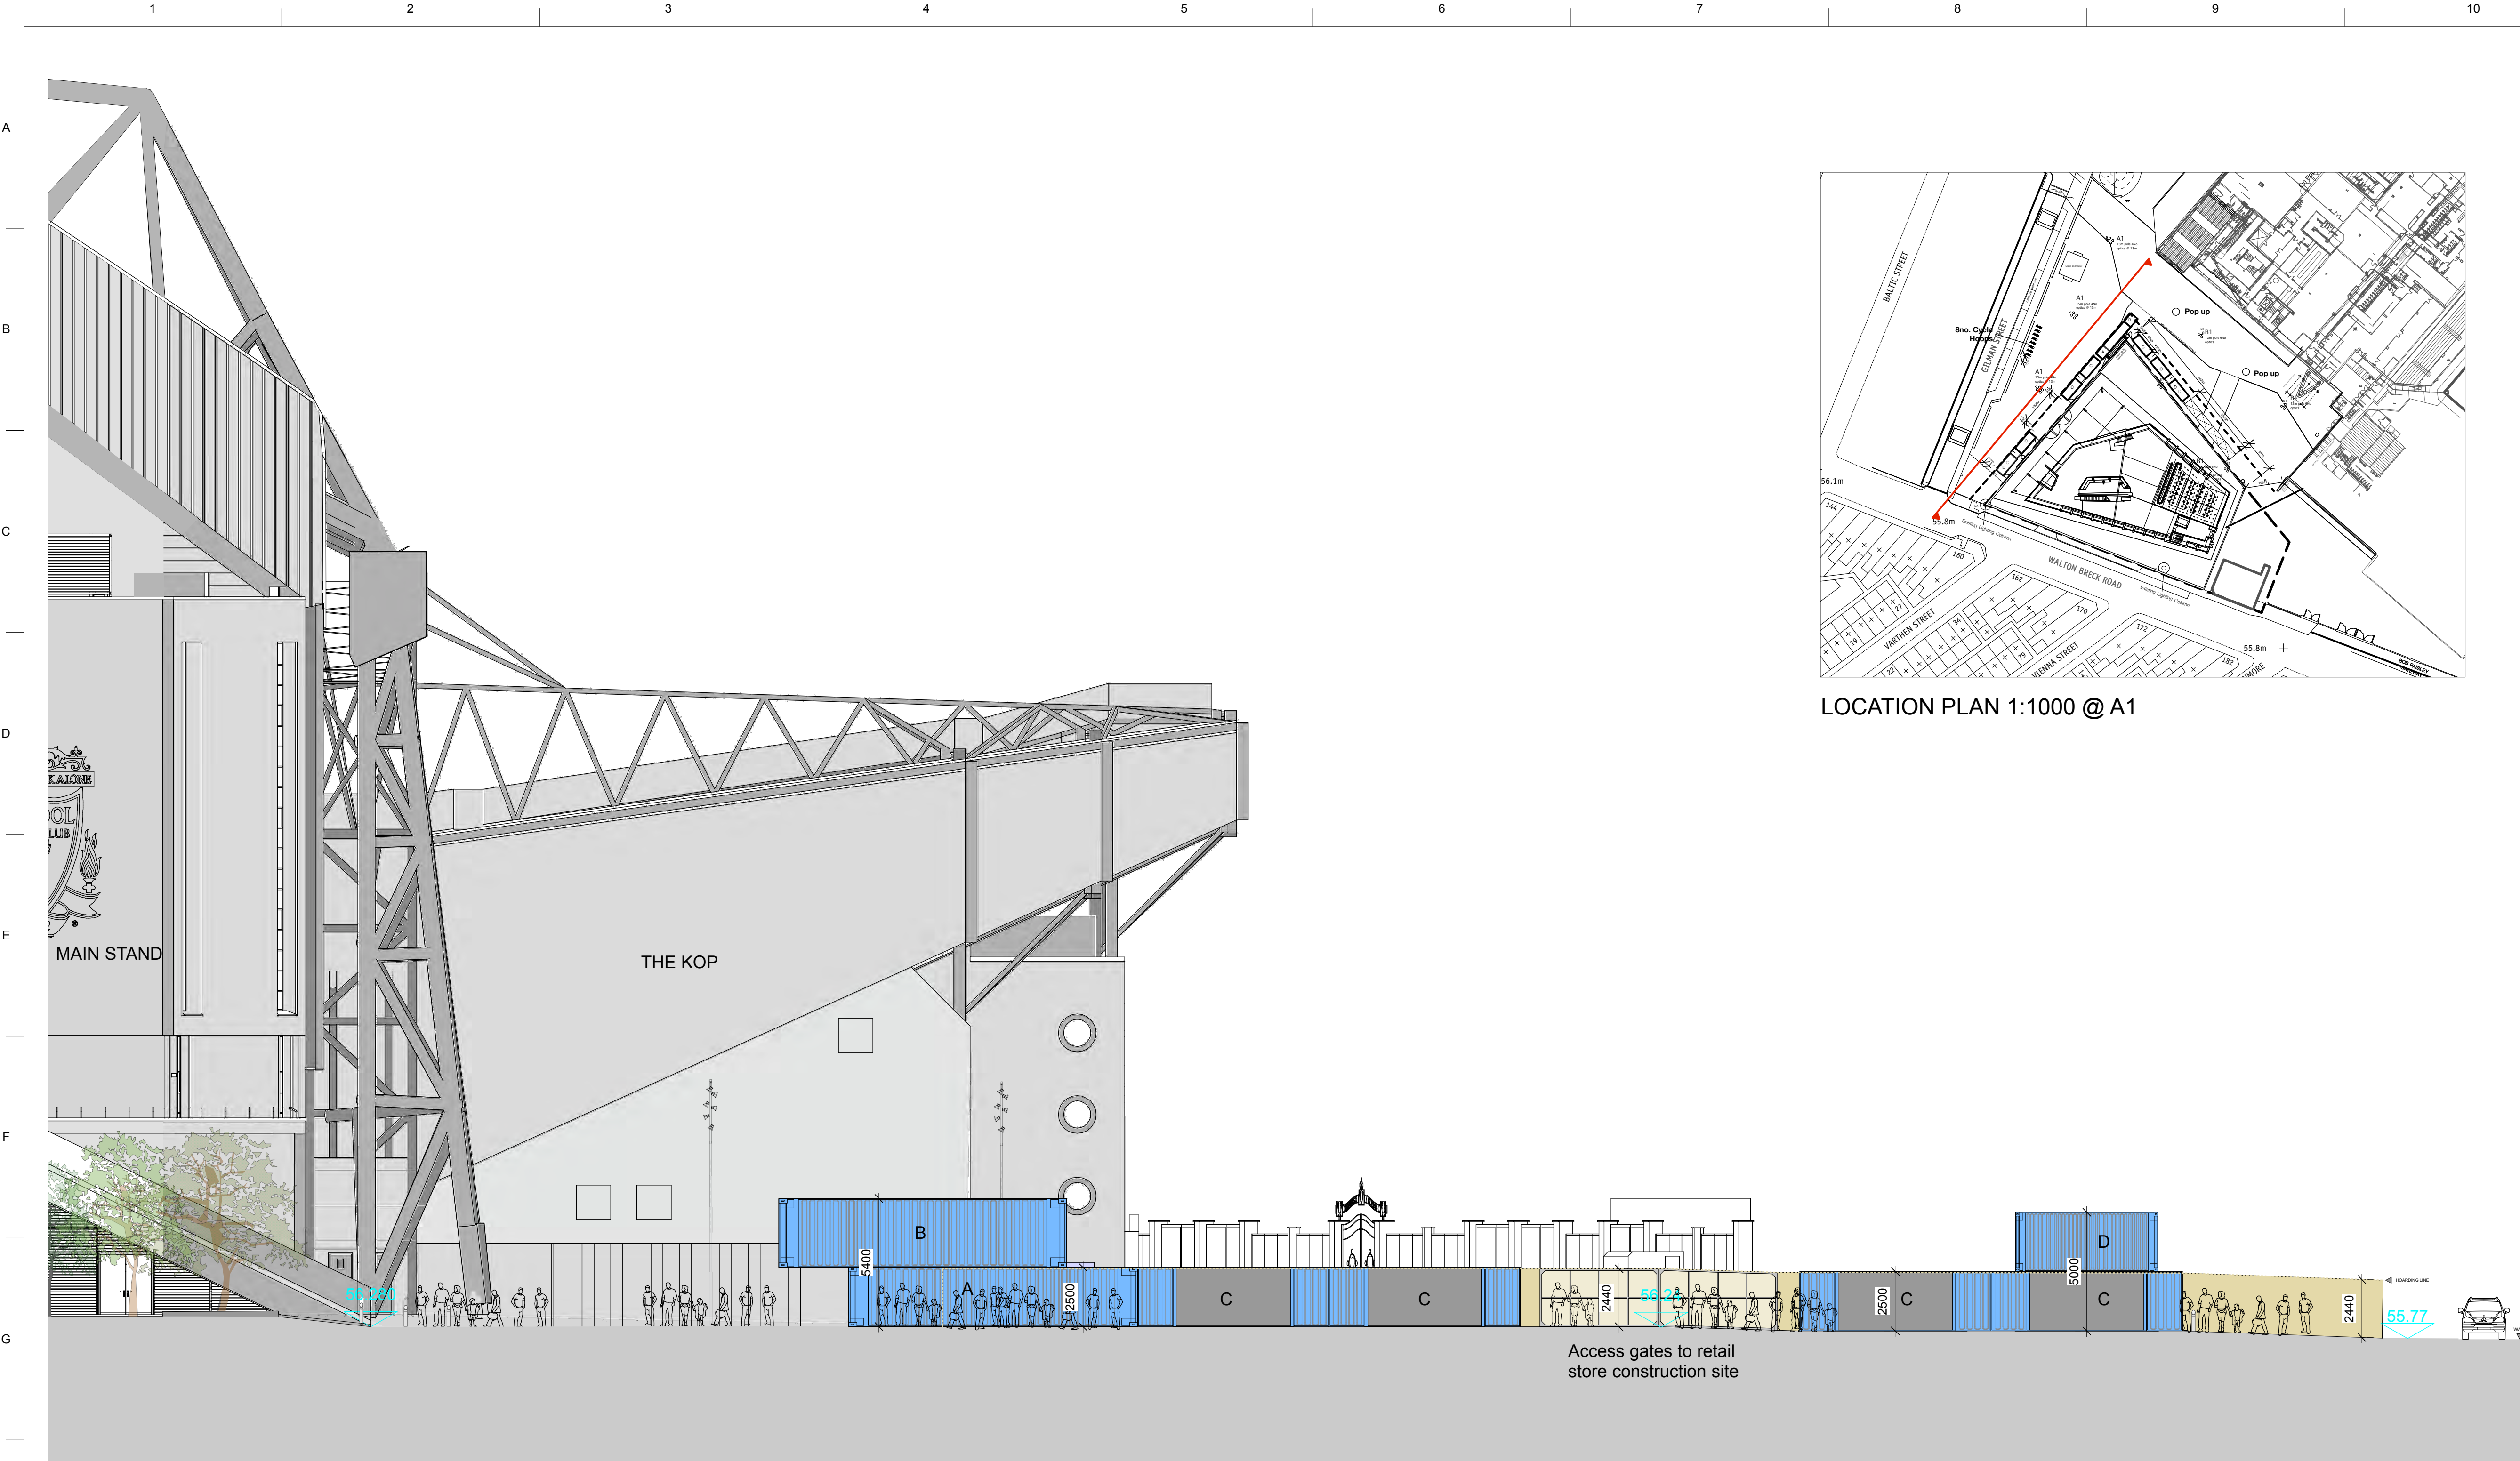

SECTION FROM WALTON BRECK ROAD TO THE MAIN STAND SHOWING EXTENT OF CONTAINERS

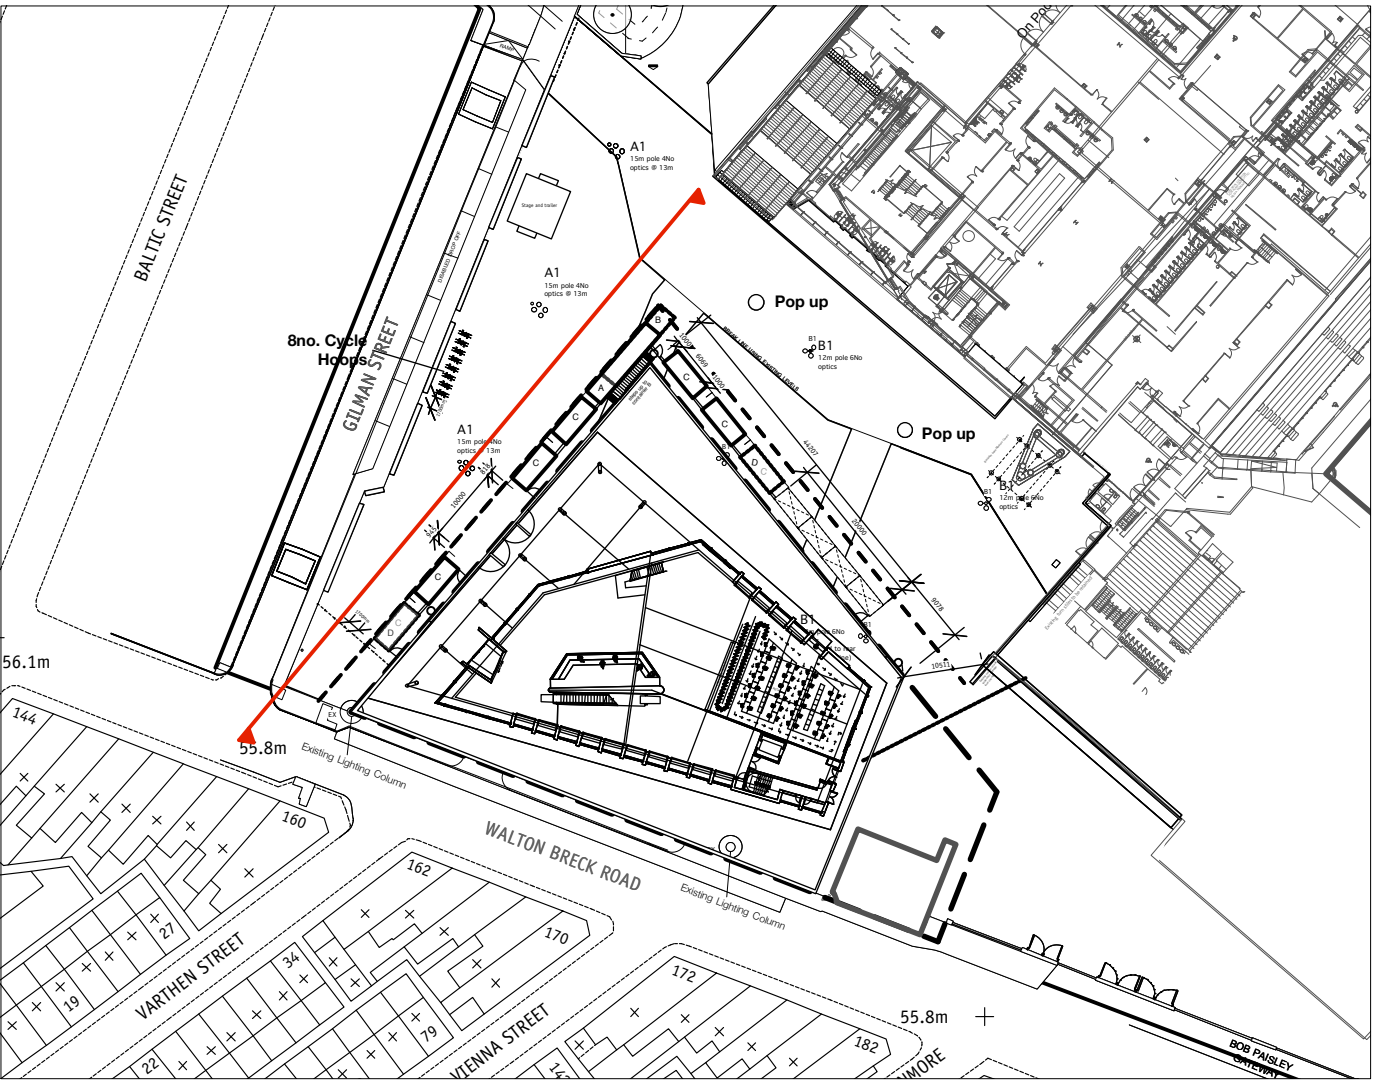

LOCATION PLAN 1:1000 @ A1

THIS DRAWING IS COPYRIGHT PROTECTED AND MAY NOT BE REPRODUCED IN WHOLE OR PART WITHOUT WRITTEN AUTHORITY FROM THE OWNER.

NOTE:

- Do not scale from this drawing.
- Always work to noted dimensions.
- All dimensions are in millimetres unless otherwise stated.
- All setting out, levels and dimensions to be agreed on site.
- The dimensions of all materials must be checked on site before being laid out.
- This drawing must be read with the relevant specification clauses and detail drawings.
- Order of construction and setting out to be agreed on site.

- KEY TEMPORARY WORKS**
- Temporary Food & Beverage Unit (A,B,C&D)**
- Converted Large 40ft & Medium 20ft Shipping
- requiring water, waste & power supply
- Container Type A (Under-Storey)**
- size: 12192(L)x2438(W)x2500(H)mm
- quantity: 1No.
- Container Type B (Upper-Storey)**
- size: 12192(L)x2438(W)x2900(H)mm
- quantity: 1No.
- Container Type C (Under-Storey)**
- size: 6069(L)x2438(W)x2500(H)mm
- 8069(L)mm sliding including door returns
- quantity: 7No.
- Container Type D (Upper-Storey)**
- size: 6069(L)x2438(W)x2500(H)mm
- quantity: 2No.
- Rapid Retail Pop-Up**
- size: 5000(L)x2400(W)x2700(H)mm
- quantity: 4No.
- Hoarding**
- size: 6068(L)x293(D)x2400(H)mm
- Hoarding Gate**
- size: 5000(L)x293(D)x2400(H)mm
- quantity: 2No.
- Hoarding Line (Behind Containers)**

NOTE:

- Key for locations only, refer to White Circle brochure for typical elevations

02	17-05-16	Issue For Planning	JV	GB
01	16-05-16	Issue For Planning	JV	GB
Issue	Date	Status	Drawn	Apprvd.

Planit Intelligent Environments LLP
E: info@planit-ie.com W: planit-ie.com

MANCHESTER
2 Back Grafton St.
Altrincham
WA14 1DY
T: 0161 928 9281

LONDON
18 Bowling Green Lane
EC1R 0BW
T: 0207 253 5678

Client Liverpool Football Club

Project New Anfield

Drg Title Anfield Plaza Temporary Solution
Temporary Retail Units - Elevation

Created on 13/05/16 Created by JV Approved by LH

Scale 1:150 Size A1 Status Planning

Drg No. PL1312.4.GA.022 Issue 02