



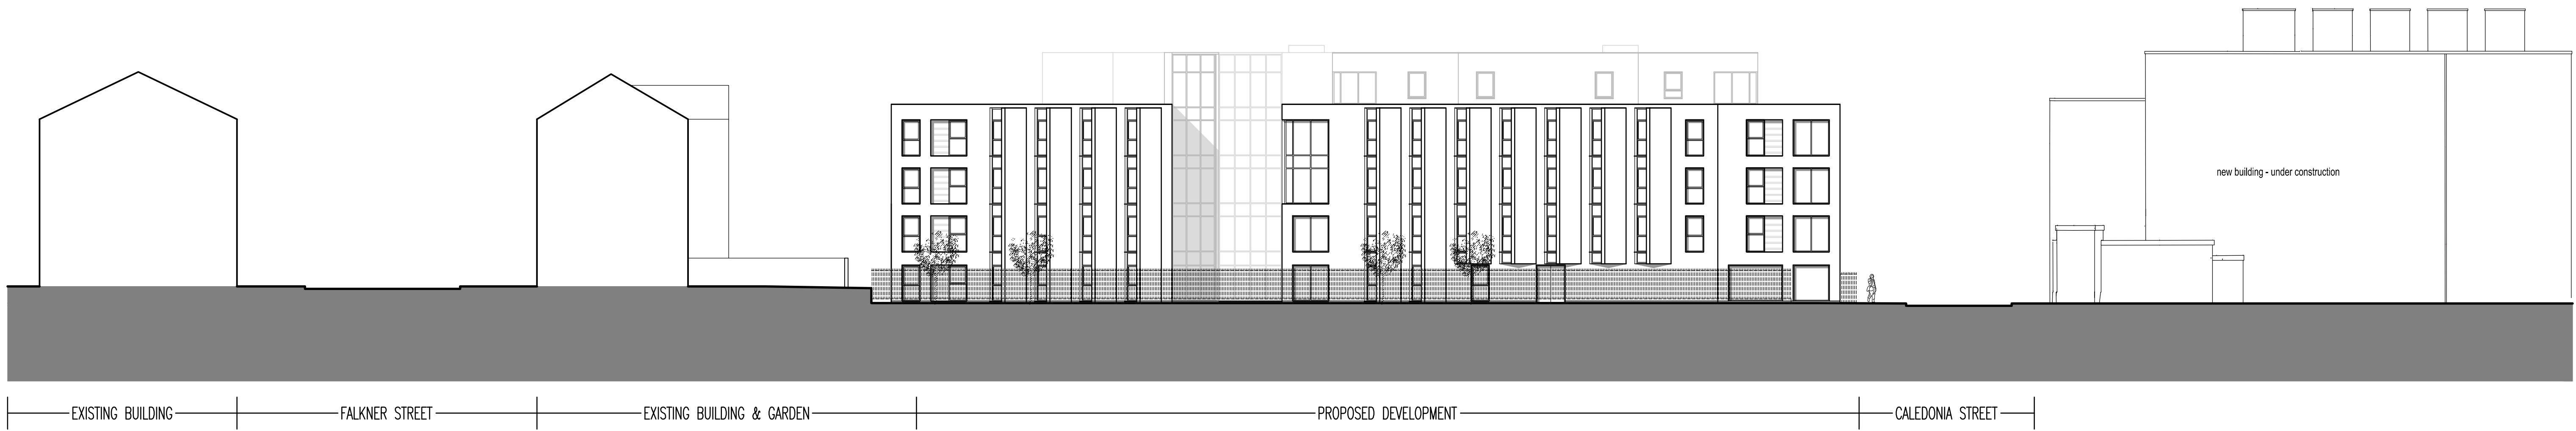

NORTH ELEVATION



EAST ELEVATION

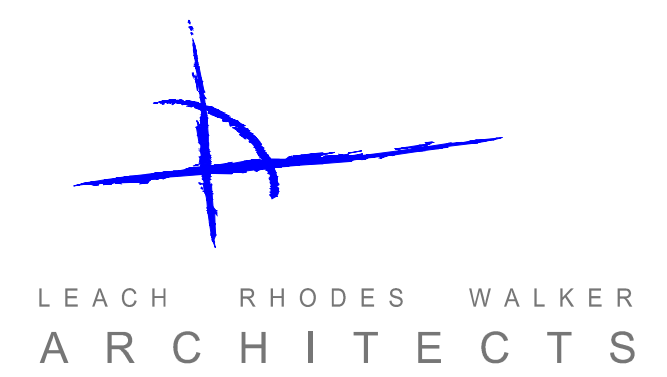

PHILHARMONIC COURT
LIVERPOOL
PROPOSED ELEVATIONS
(SHEET 1)