


COURTYARD ELEVATION 1

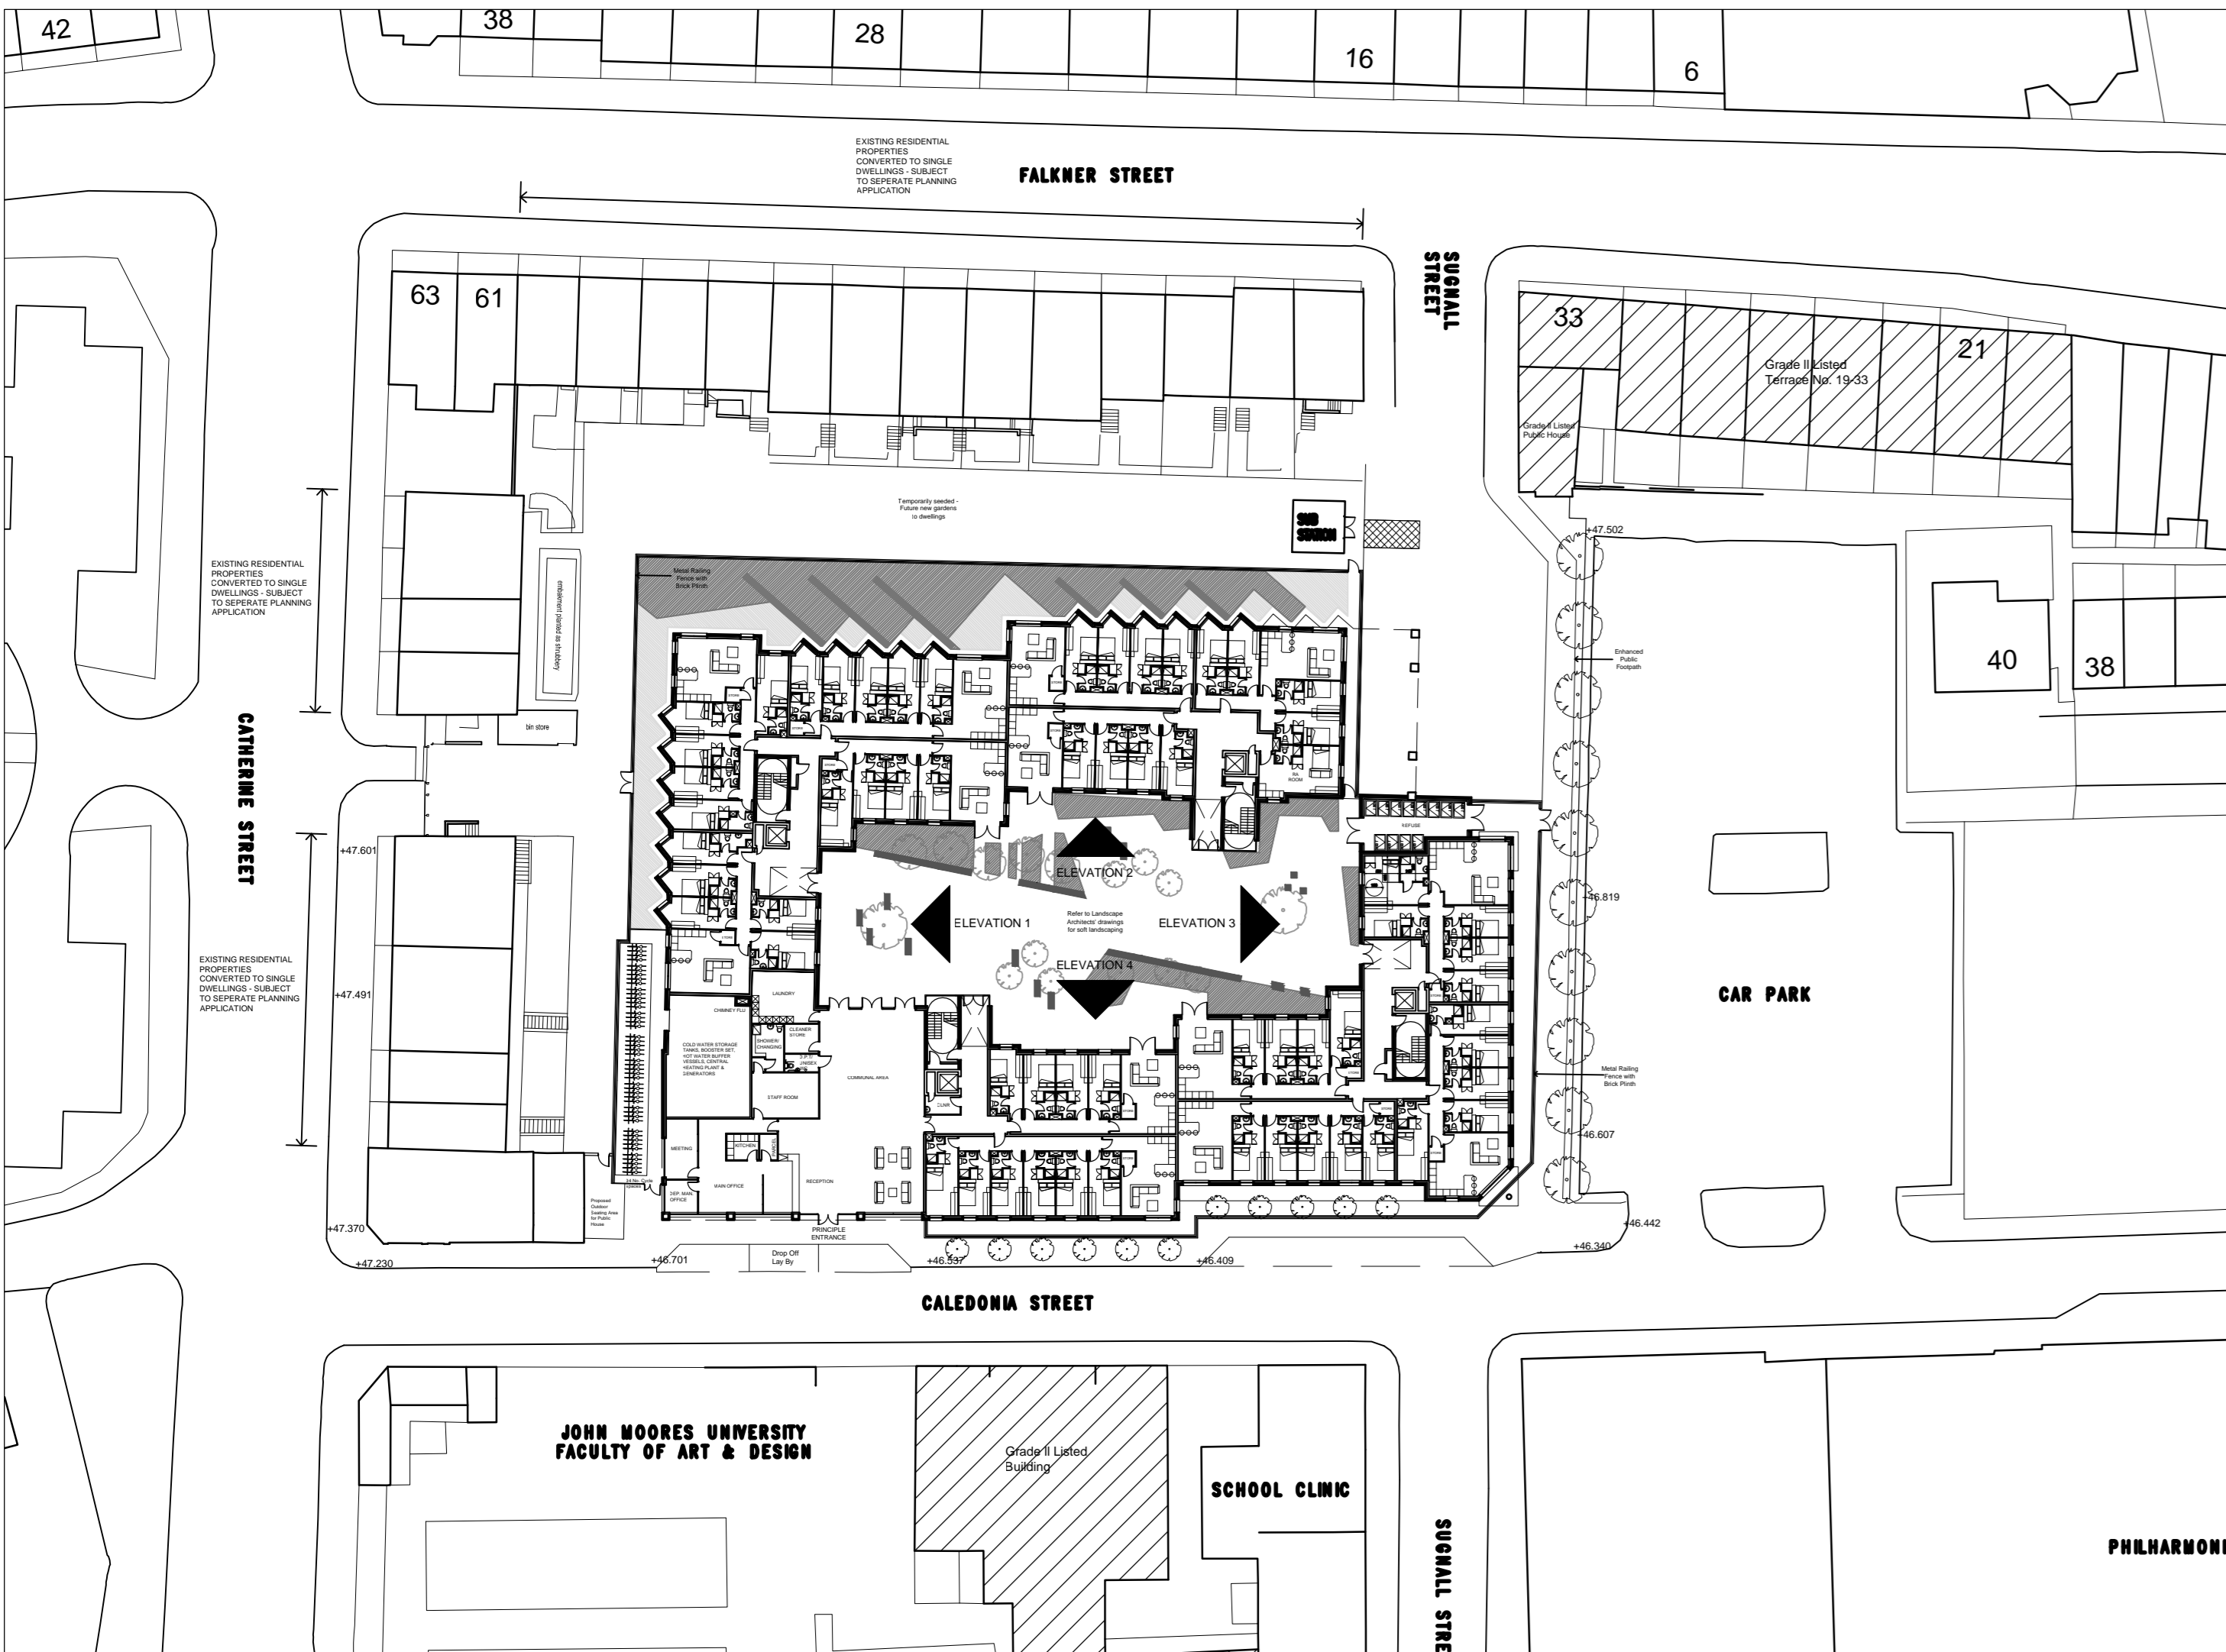

COURTYARD ELEVATION 2



PHILHARMONIC COURT
LIVERPOOL
PROPOSED ELEVATIONS
(SHEET 3)