


Context Elevation A-A - Front Elevation Along Strand Street

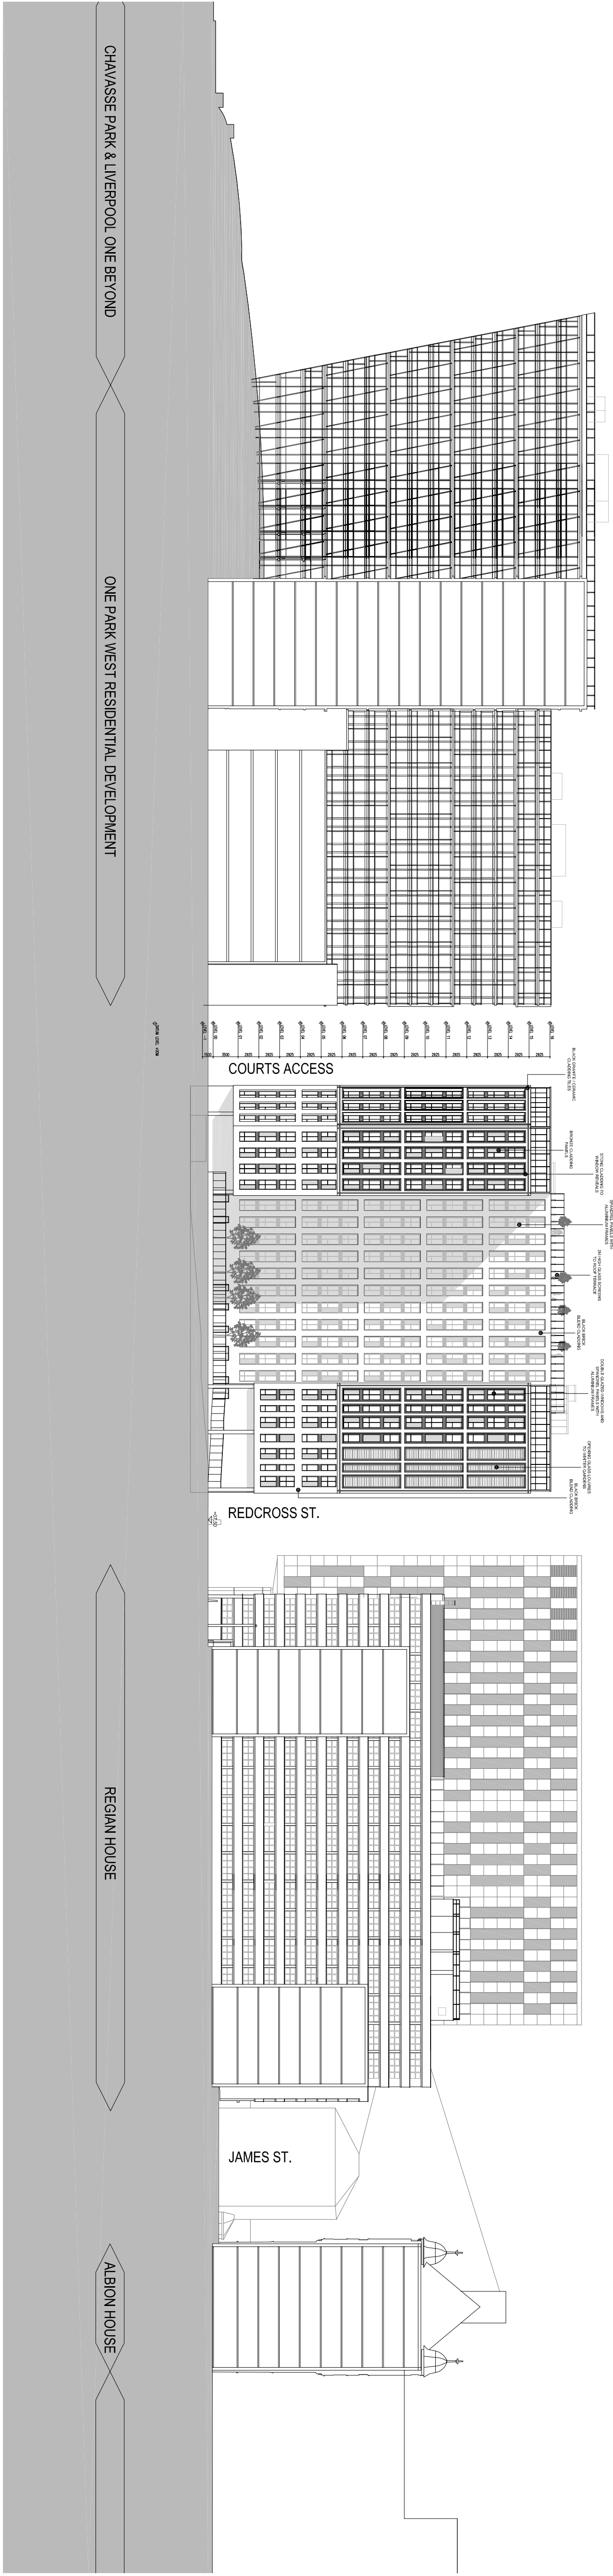

Context Elevation B-B - Rear Elevation