


PROPOSED CONTEXT ELEVATION C-C - SIDE ELEVATION ALONG REDCROSS STREET

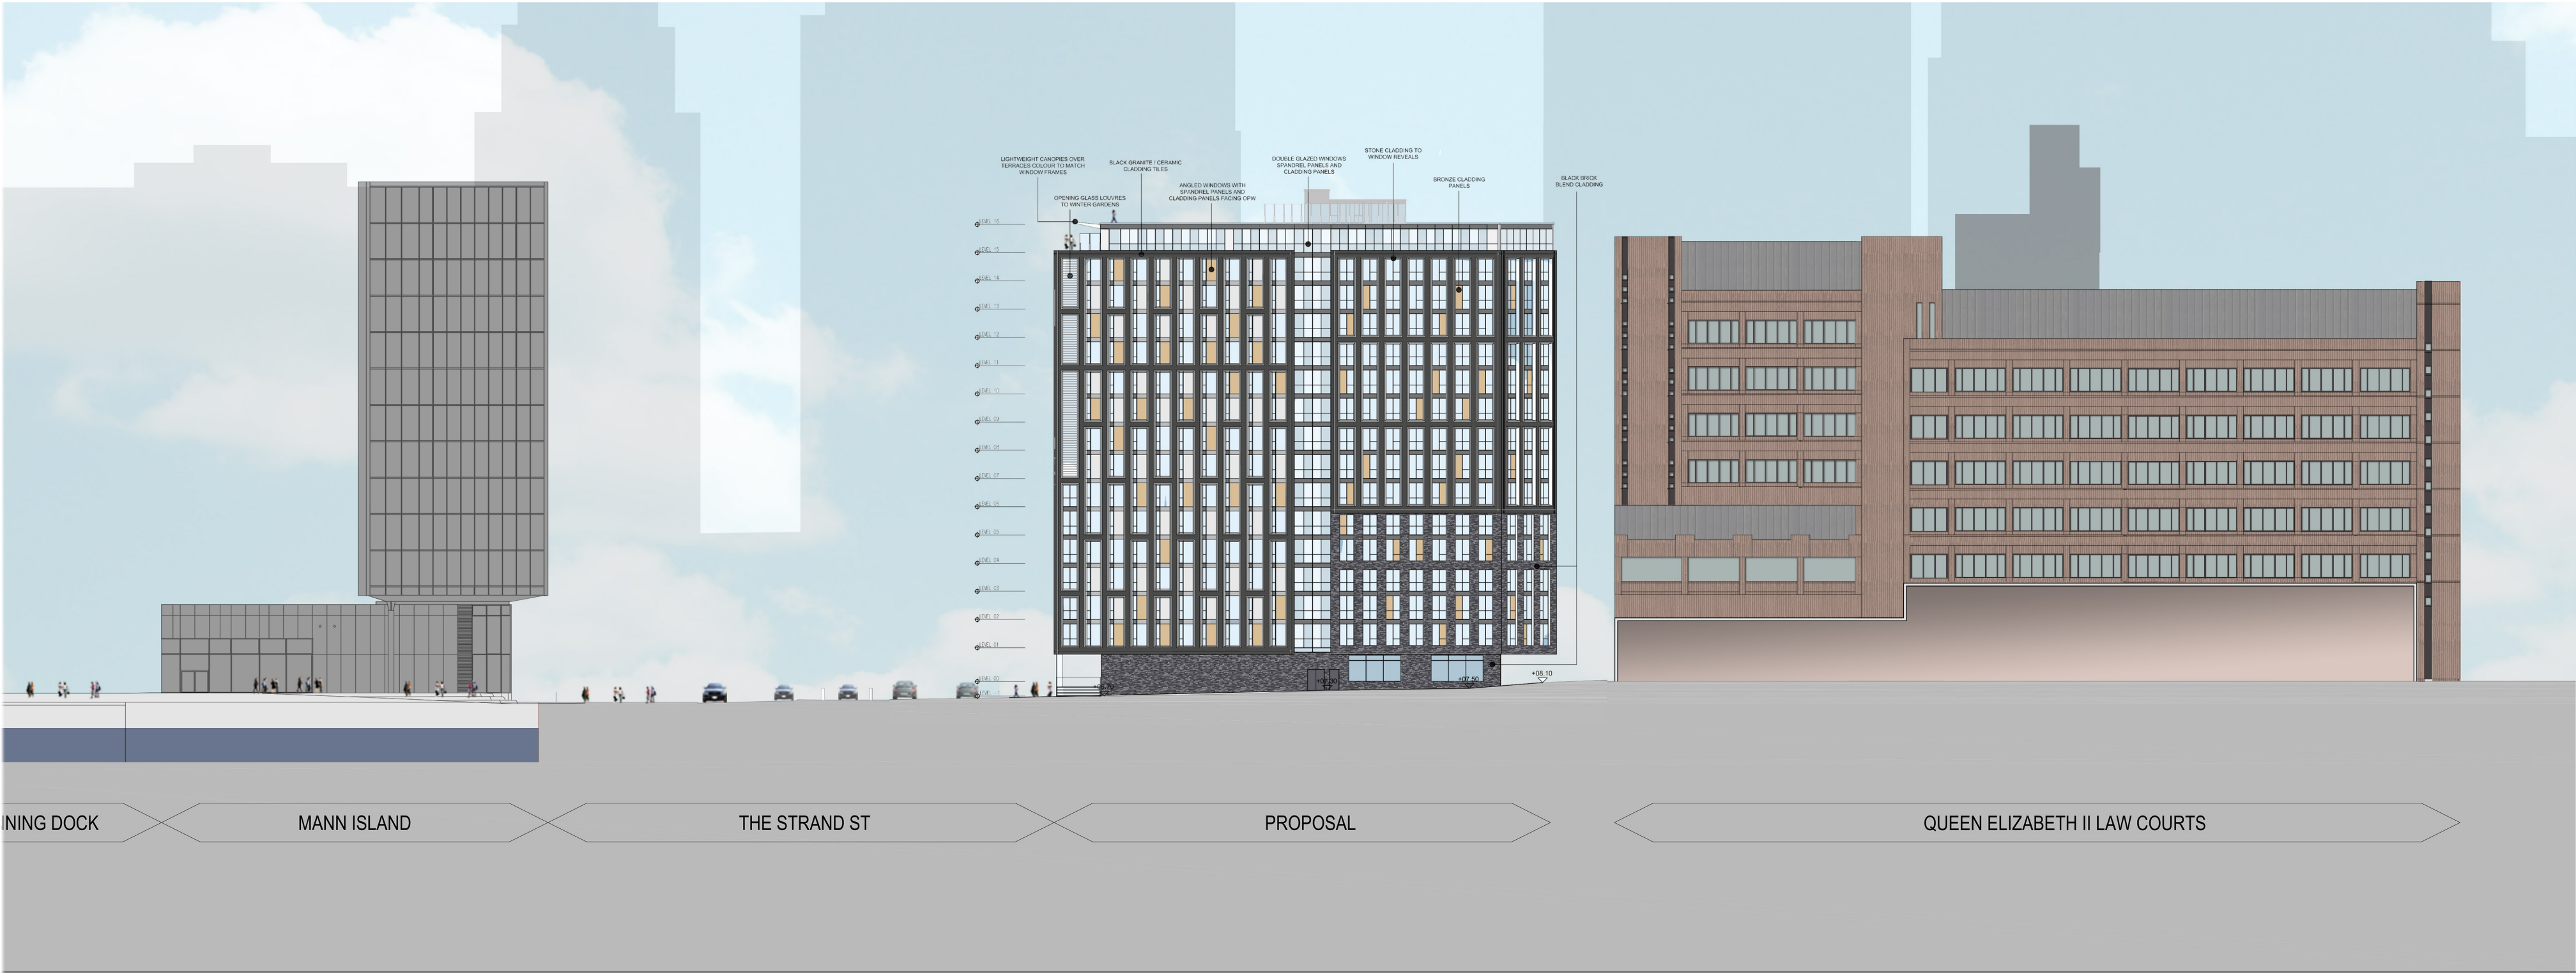

PROPOSED CONTEXT ELEVATION D-D - SIDE ELEVATION ALONG COURTS ACCESS ROAD